


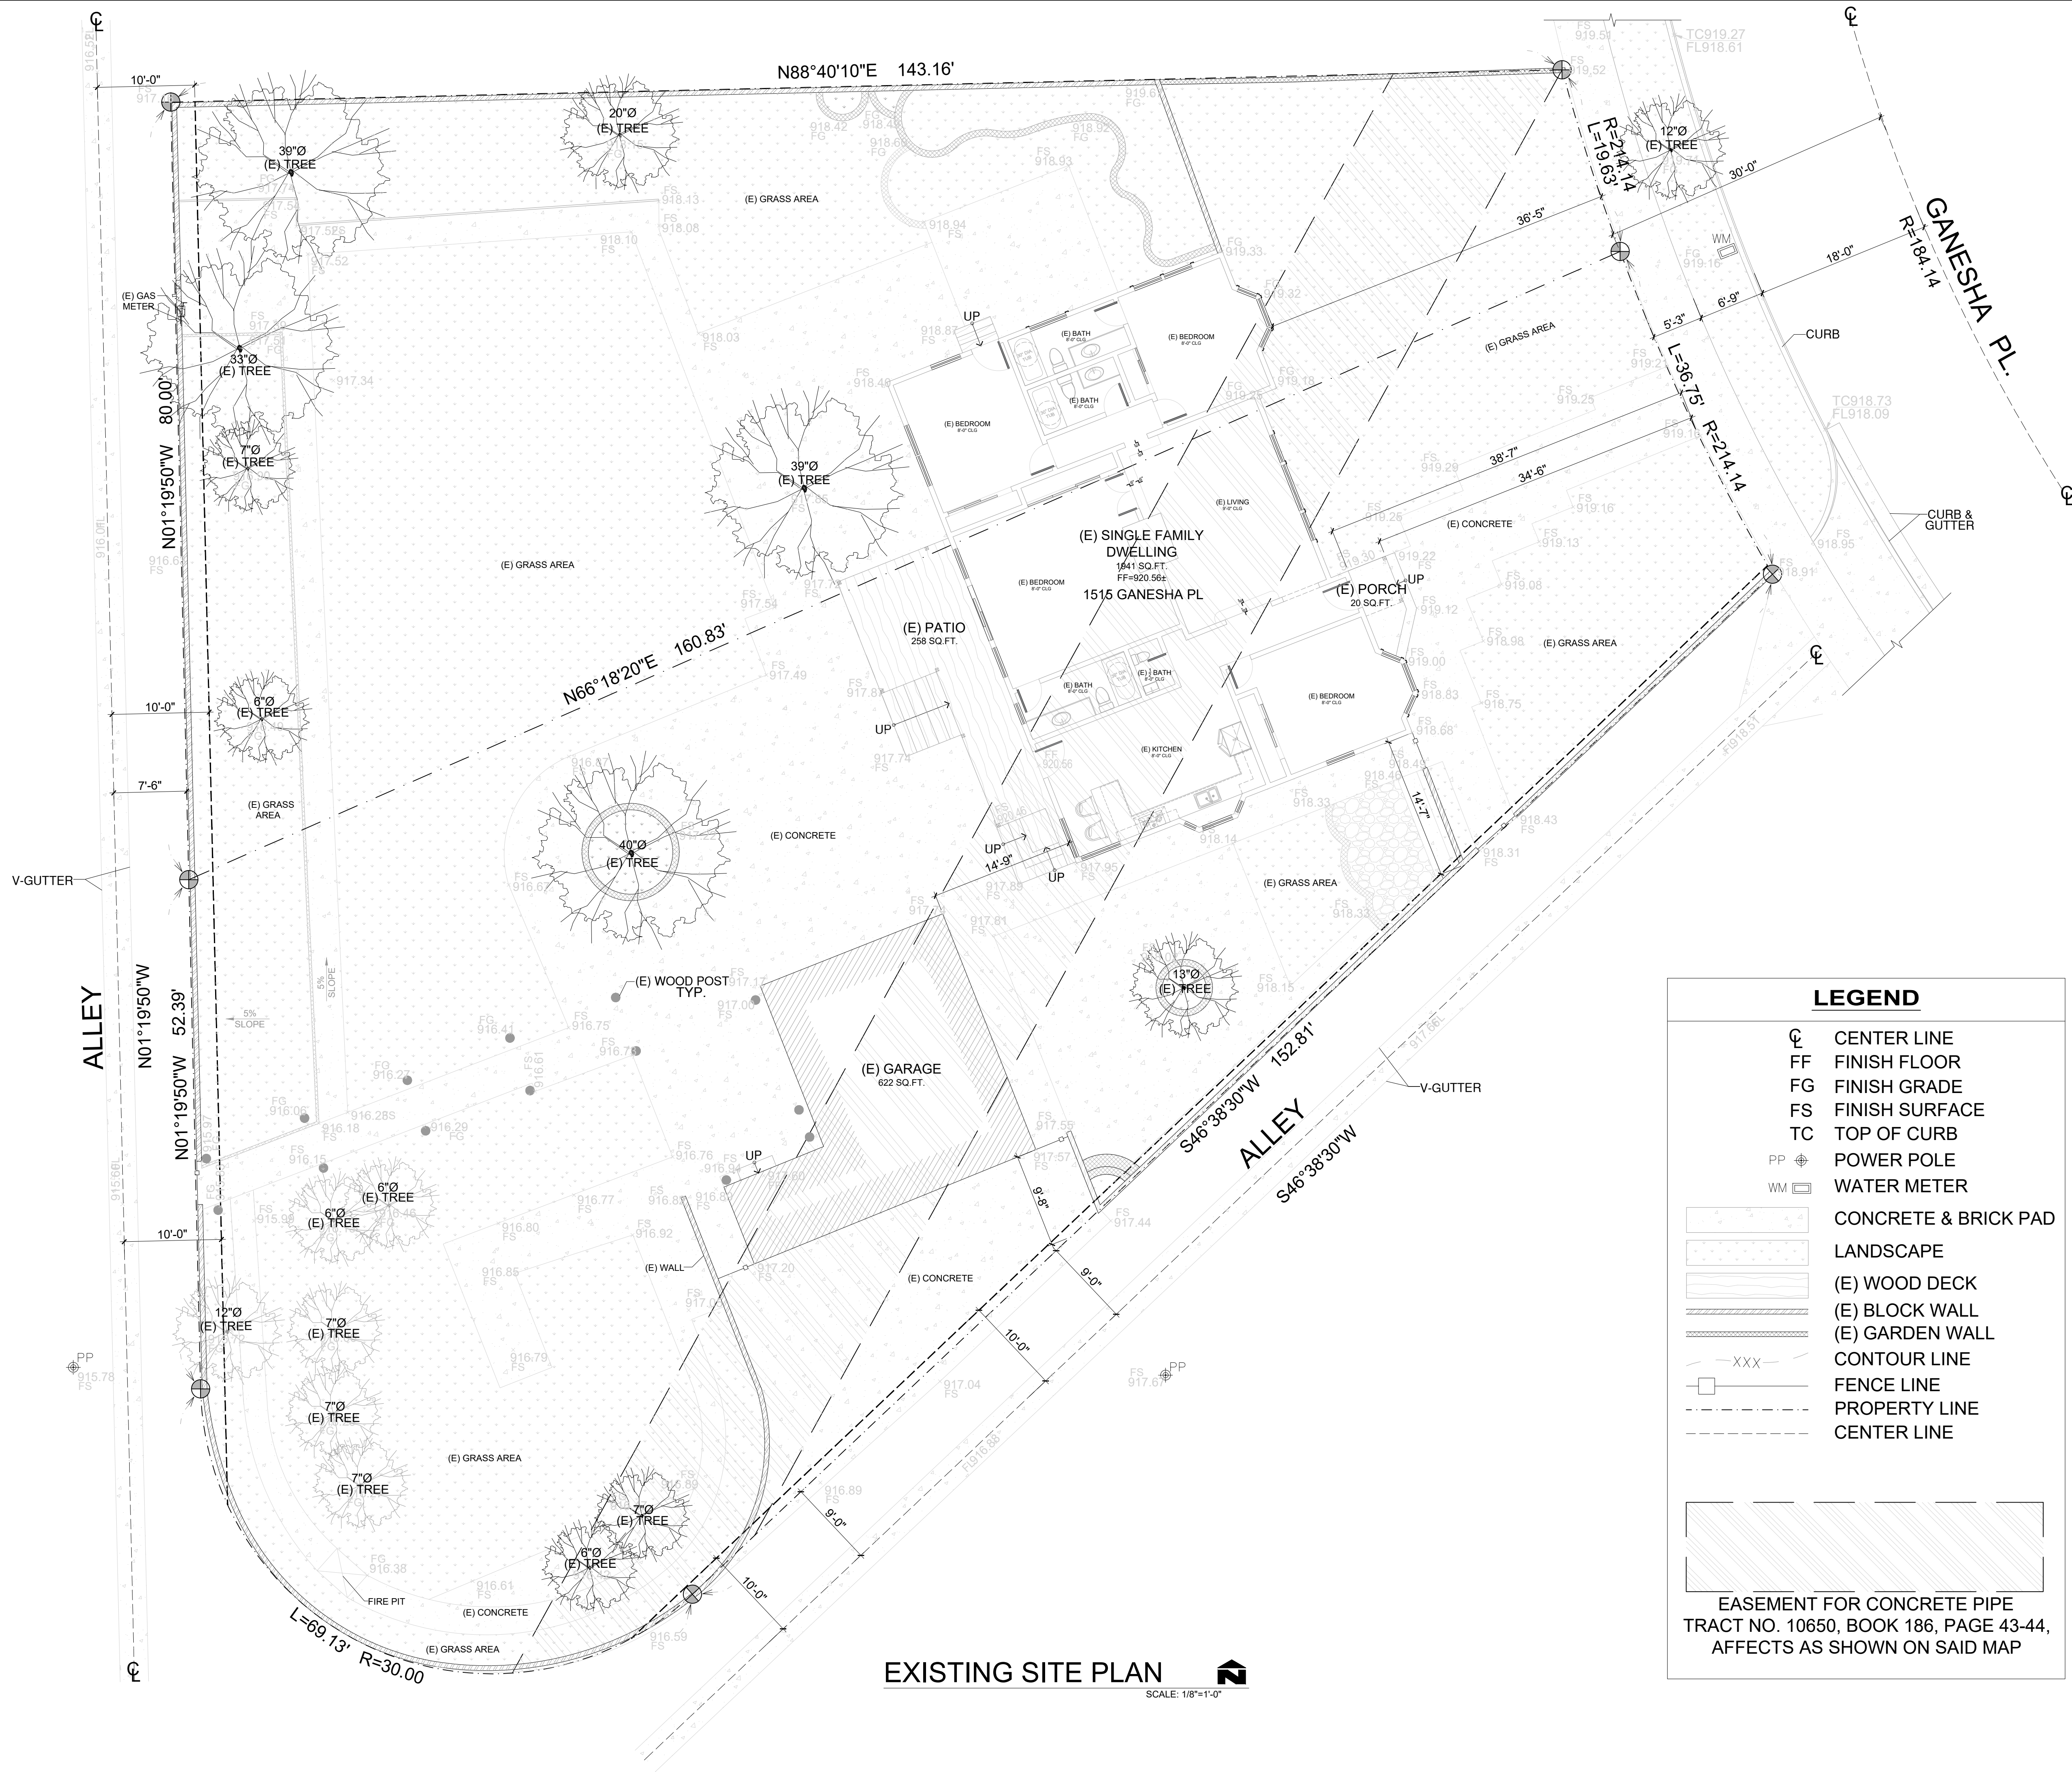

EXISTING SITE PLAN

SCALE: 1/8"=1'-0"

LEGEND

- CENTER LINE
- FF FINISH FLOOR
- FG FINISH GRADE
- FS FINISH SURFACE
- TC TOP OF CURB
- PP POWER POLE
- WM WATER METER
- CONCRETE & BRICK PAD
- LANDSCAPE
- (E) WOOD DECK
- (E) BLOCK WALL
- (E) GARDEN WALL
- CONTOUR LINE
- FENCE LINE
- PROPERTY LINE
- CENTER LINE

EASEMENT FOR CONCRETE PIPE
TRACT NO. 10650, BOOK 186, PAGE 43-44,
AFFECTS AS SHOWN ON SAID MAP

Location

1515 GANESHA PL, POMONA,
CA 91768

NOTES:
THE DESIGNS AND DRAWINGS REMAIN THE PROPERTY OF ALL CONSTRUCTION AND MAY NOT BE REPRODUCED OR COPIED WITHOUT THE SPECIFIC WRITTEN CONSENT OF ALL CONSTRUCTION.
THE CONTRACTOR MUST CHECK AND VERIFY ALL DETAILS AND DIMENSIONS OF THE JOB AND BE DISCREPANCIES TO ALL CONSTRUCTION BEFORE COMMENCING WORK.
WRITTEN DIMENSIONS SHALL TAKE PRECEDENCE OVER SCALED DIMENSIONS.

4			
3			
2			
1	PC CORRECTION	05/15/2025	

No. Revisions Date CK

DESIGNER:
CASSIE HUA
TEL: (626)505-6888

Drawing title

SITE PLAN


Date: 05-22-2025	Drawing no.
Scale: NOTED	
CSR:--	
Drawn by: HD	
Checked by: JJ	


A-1

File name: 250522-1515 GANESHA PL, POMONA


ALIGCUS

ALL CONSTRUCTION
ARCHITECTURAL DESIGN SERVICES
1841 S. SAN GABRIEL BLVD., SUITE D
SAN GABRIEL, CA, 91776
TEL: (626)505-6888

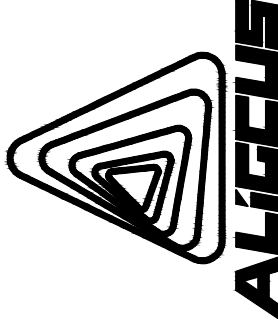

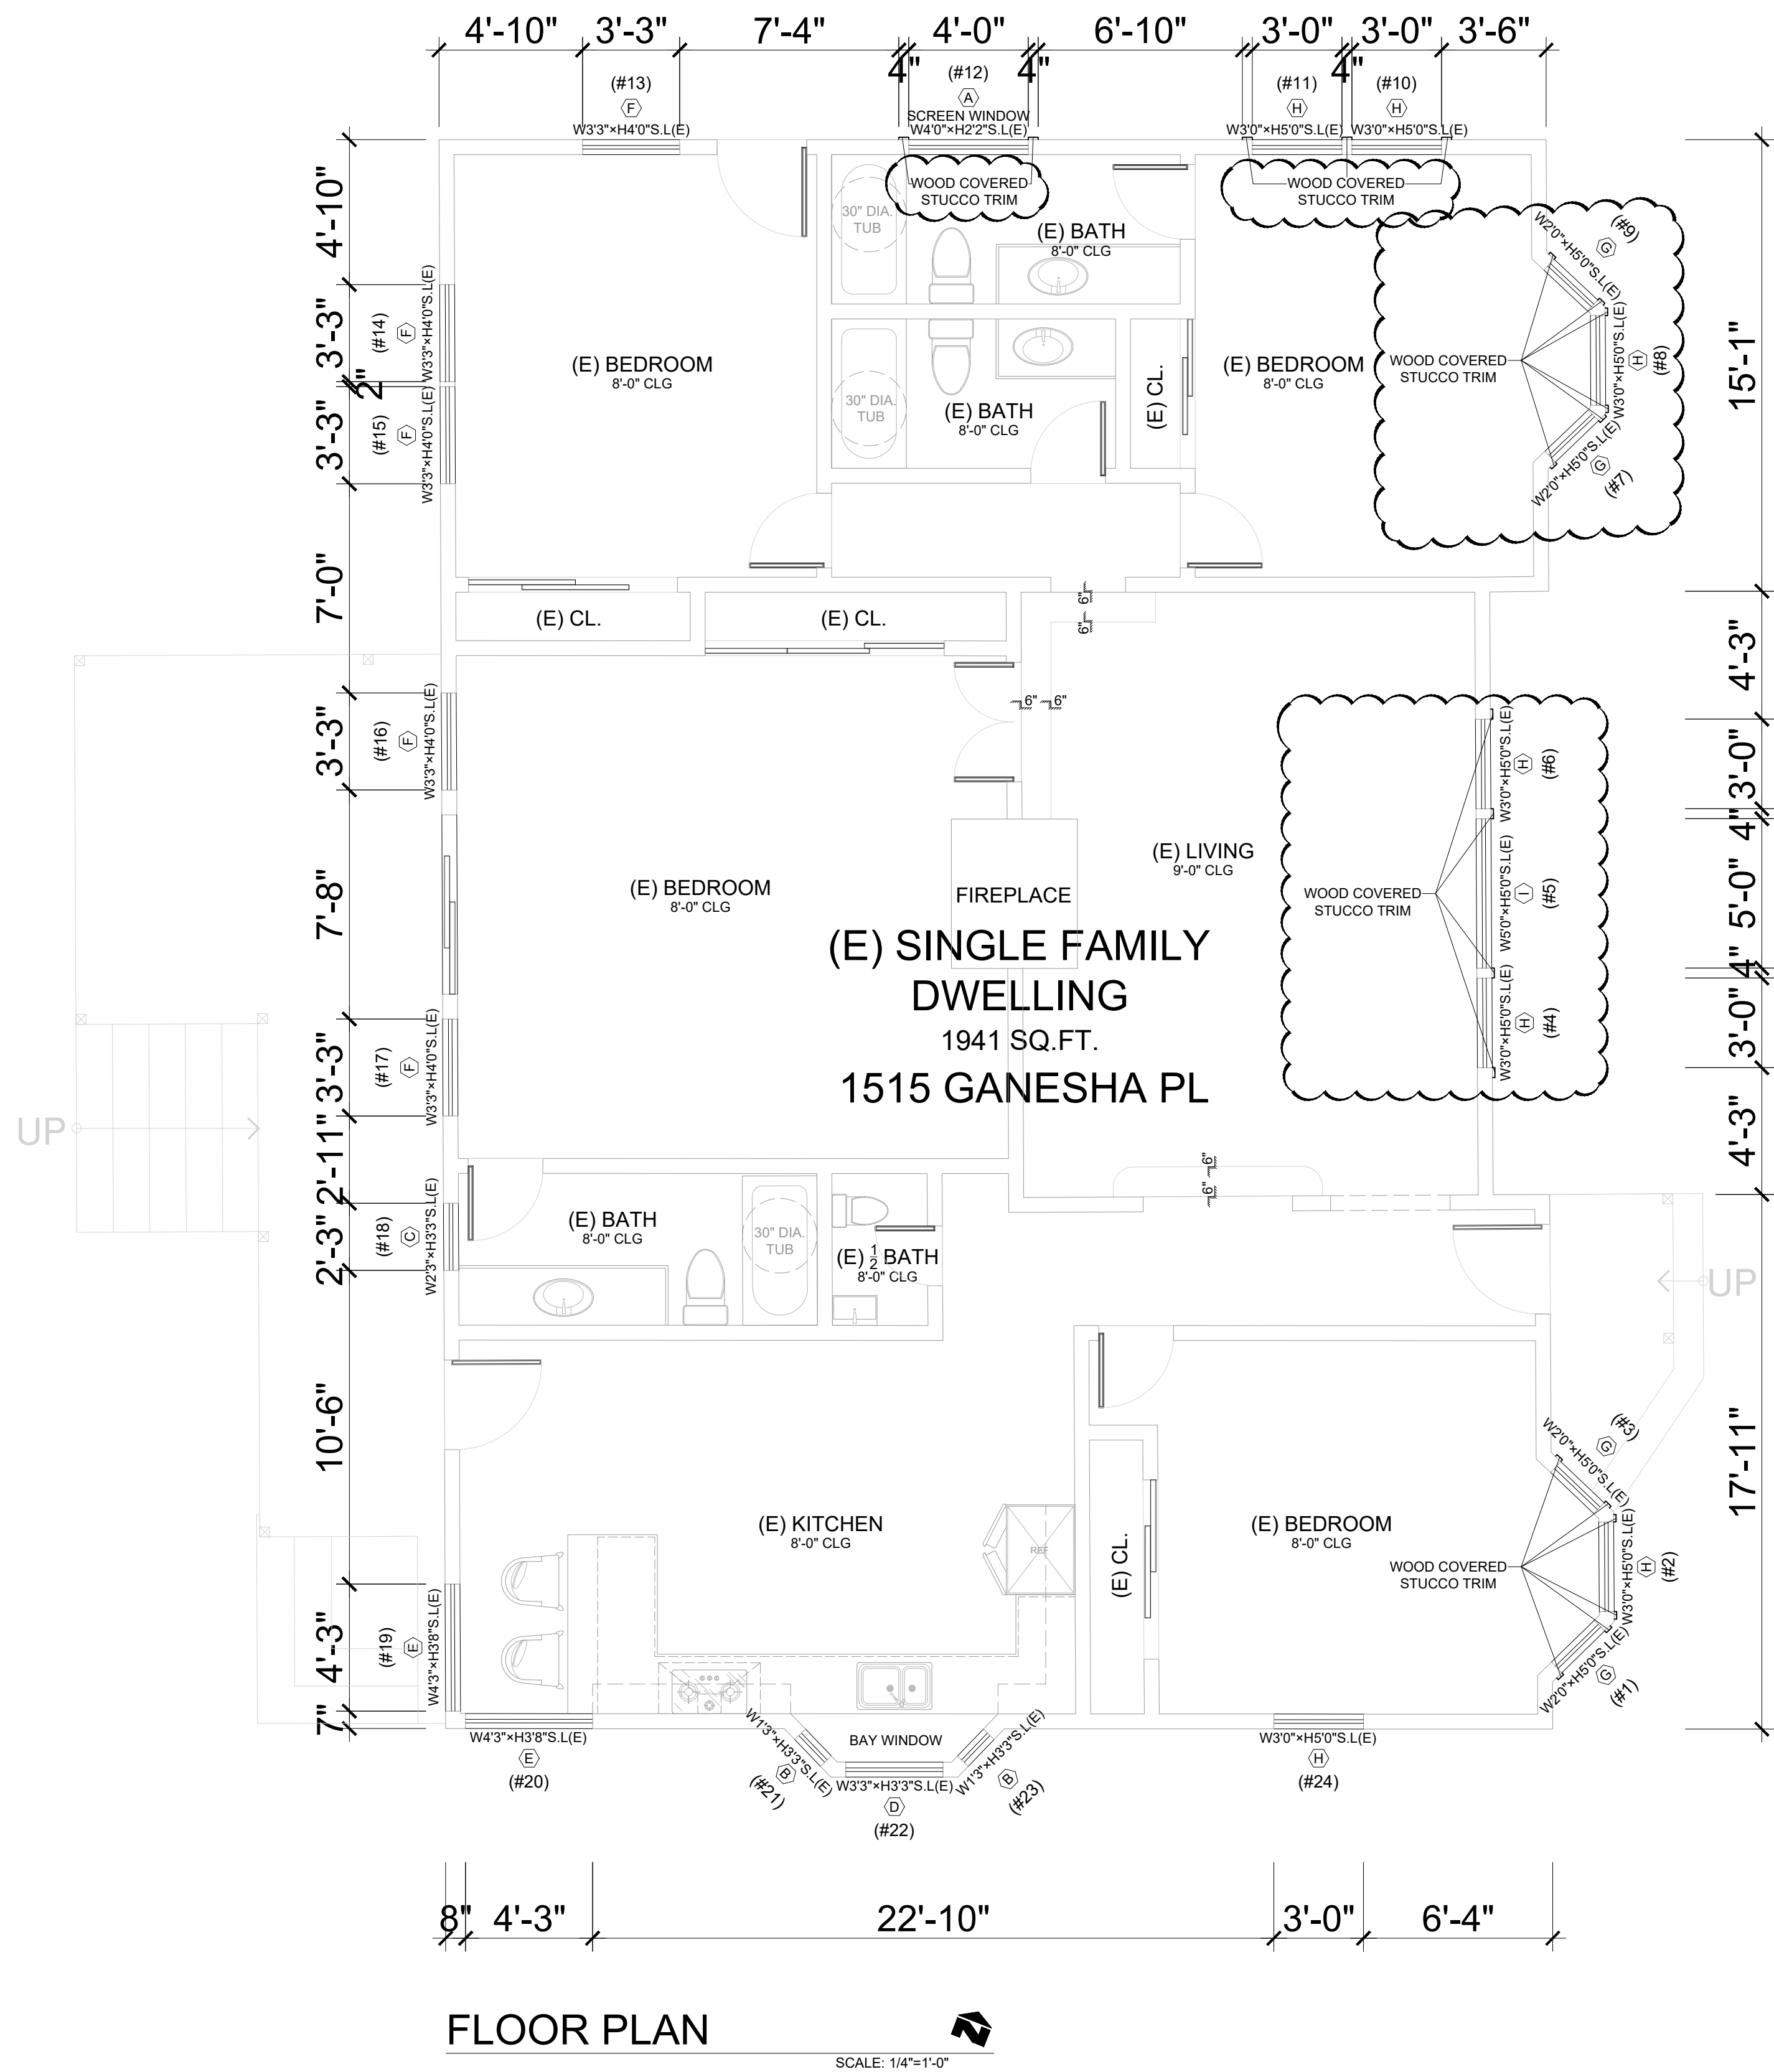

NOTE:
WINDOW MATERIAL: VINYL

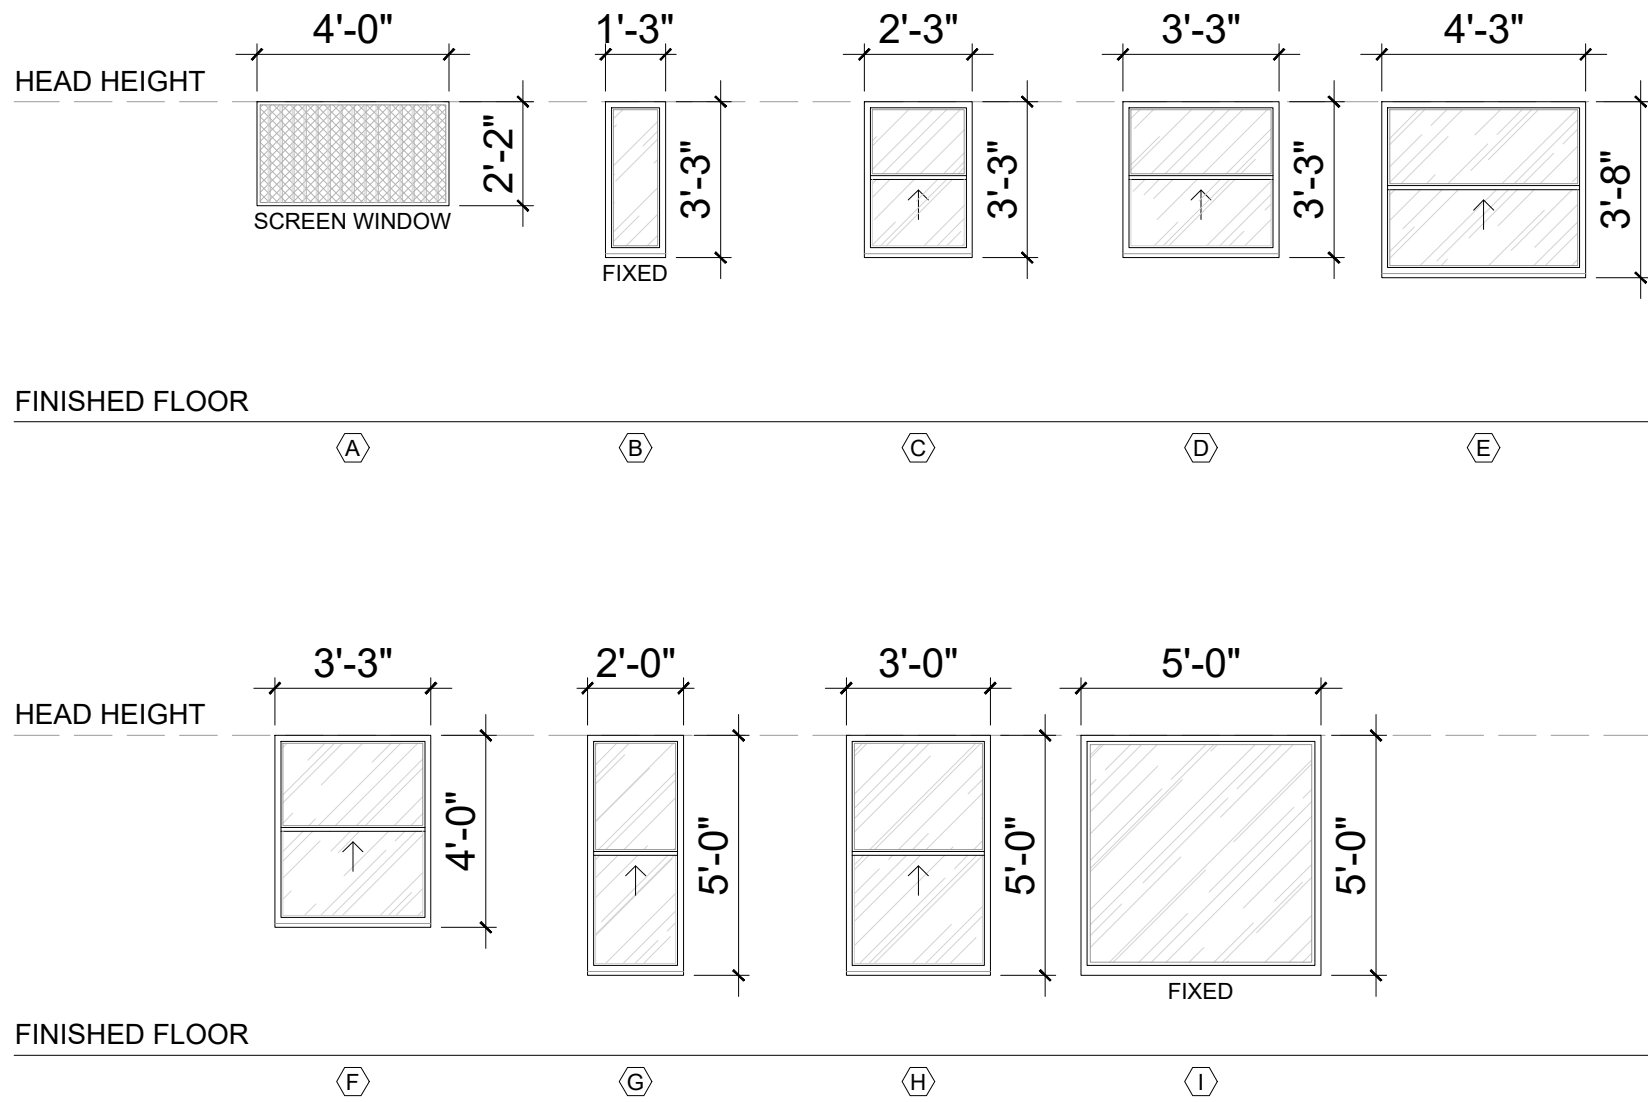

SFD WINDOW SCHEDULE							
SYMBOL	SIZE		MATERIAL	U-FACTOR	SHGC	UNITS	STYLE
	WIDTH	HEIGHT					
(A)	4'-0"	2'-2"	X	0.30	0.23	1	SCREEN WINDOW
(B)	1'-3"	3'-3"	X	0.30	0.23	2	FIXED
(C)	2'-3"	3'-3"	X	0.30	0.23	1	SINGLE HUNG
(D)	3'-3"	3'-3"	X	0.30	0.23	1	SINGLE HUNG
(E)	4'-3"	3'-3"	X	0.30	0.23	2	SINGLE HUNG
(F)	3'-3"	4'-0"	X	0.30	0.23	5	SINGLE HUNG
(G)	2'-0"	5'-0"	X	0.30	0.23	4	SINGLE HUNG
(H)	3'-0"	5'-0"	X	0.30	0.23	7	SINGLE HUNG
(I)	5'-0"	5'-0"	X	0.30	0.23	1	FIXED

ALI CONSTRUCTION
ARCHITECTURAL DESIGN SERVICES
1841 S. SAN GABRIEL BLVD., SUITE D
SAN GABRIEL, CA, 91776
TEL: (626)505-6888



Location
1515 GANESHA PL, POMONA,
CA 91768

NOTES:
THE DESIGNS AND DRAWINGS REMAIN THE PROPERTY OF ALLI CONSTRUCTION AND MAY NOT BE REPRODUCED OR COPIED WITHOUT THE SPECIFIC WRITTEN CONSENT OF ALLI CONSTRUCTION.
THE CONTRACTOR MUST CHECK AND VERIFY ALL DETAILS AND DIMENSIONS OF THE JOB AND BE DISCREPANCIES TO ALLI CONSTRUCTION BEFORE COMMENCING WORK.
WRITTEN DIMENSIONS SHALL TAKE PRECEDENCE OVER SCALED DIMENSIONS.

4			
3			
2			
1	PC CORRECTION	05/15/2025	
No.	Revisions	Date	CK

DESIGNER:
CASSIE HUA
TEL: (626)505-6888

Drawing title
SFD FLOOR PLAN /
WINDOWS
SCHEDULES

Date: 05-22-2025	Drawing no. A-2
Scale: NOTED	
CSR:--	
Drawn by: HD	
Checked by: JJ	

File name: 250522-1515 GANESHA PL, POMONA

ALIGCUS