


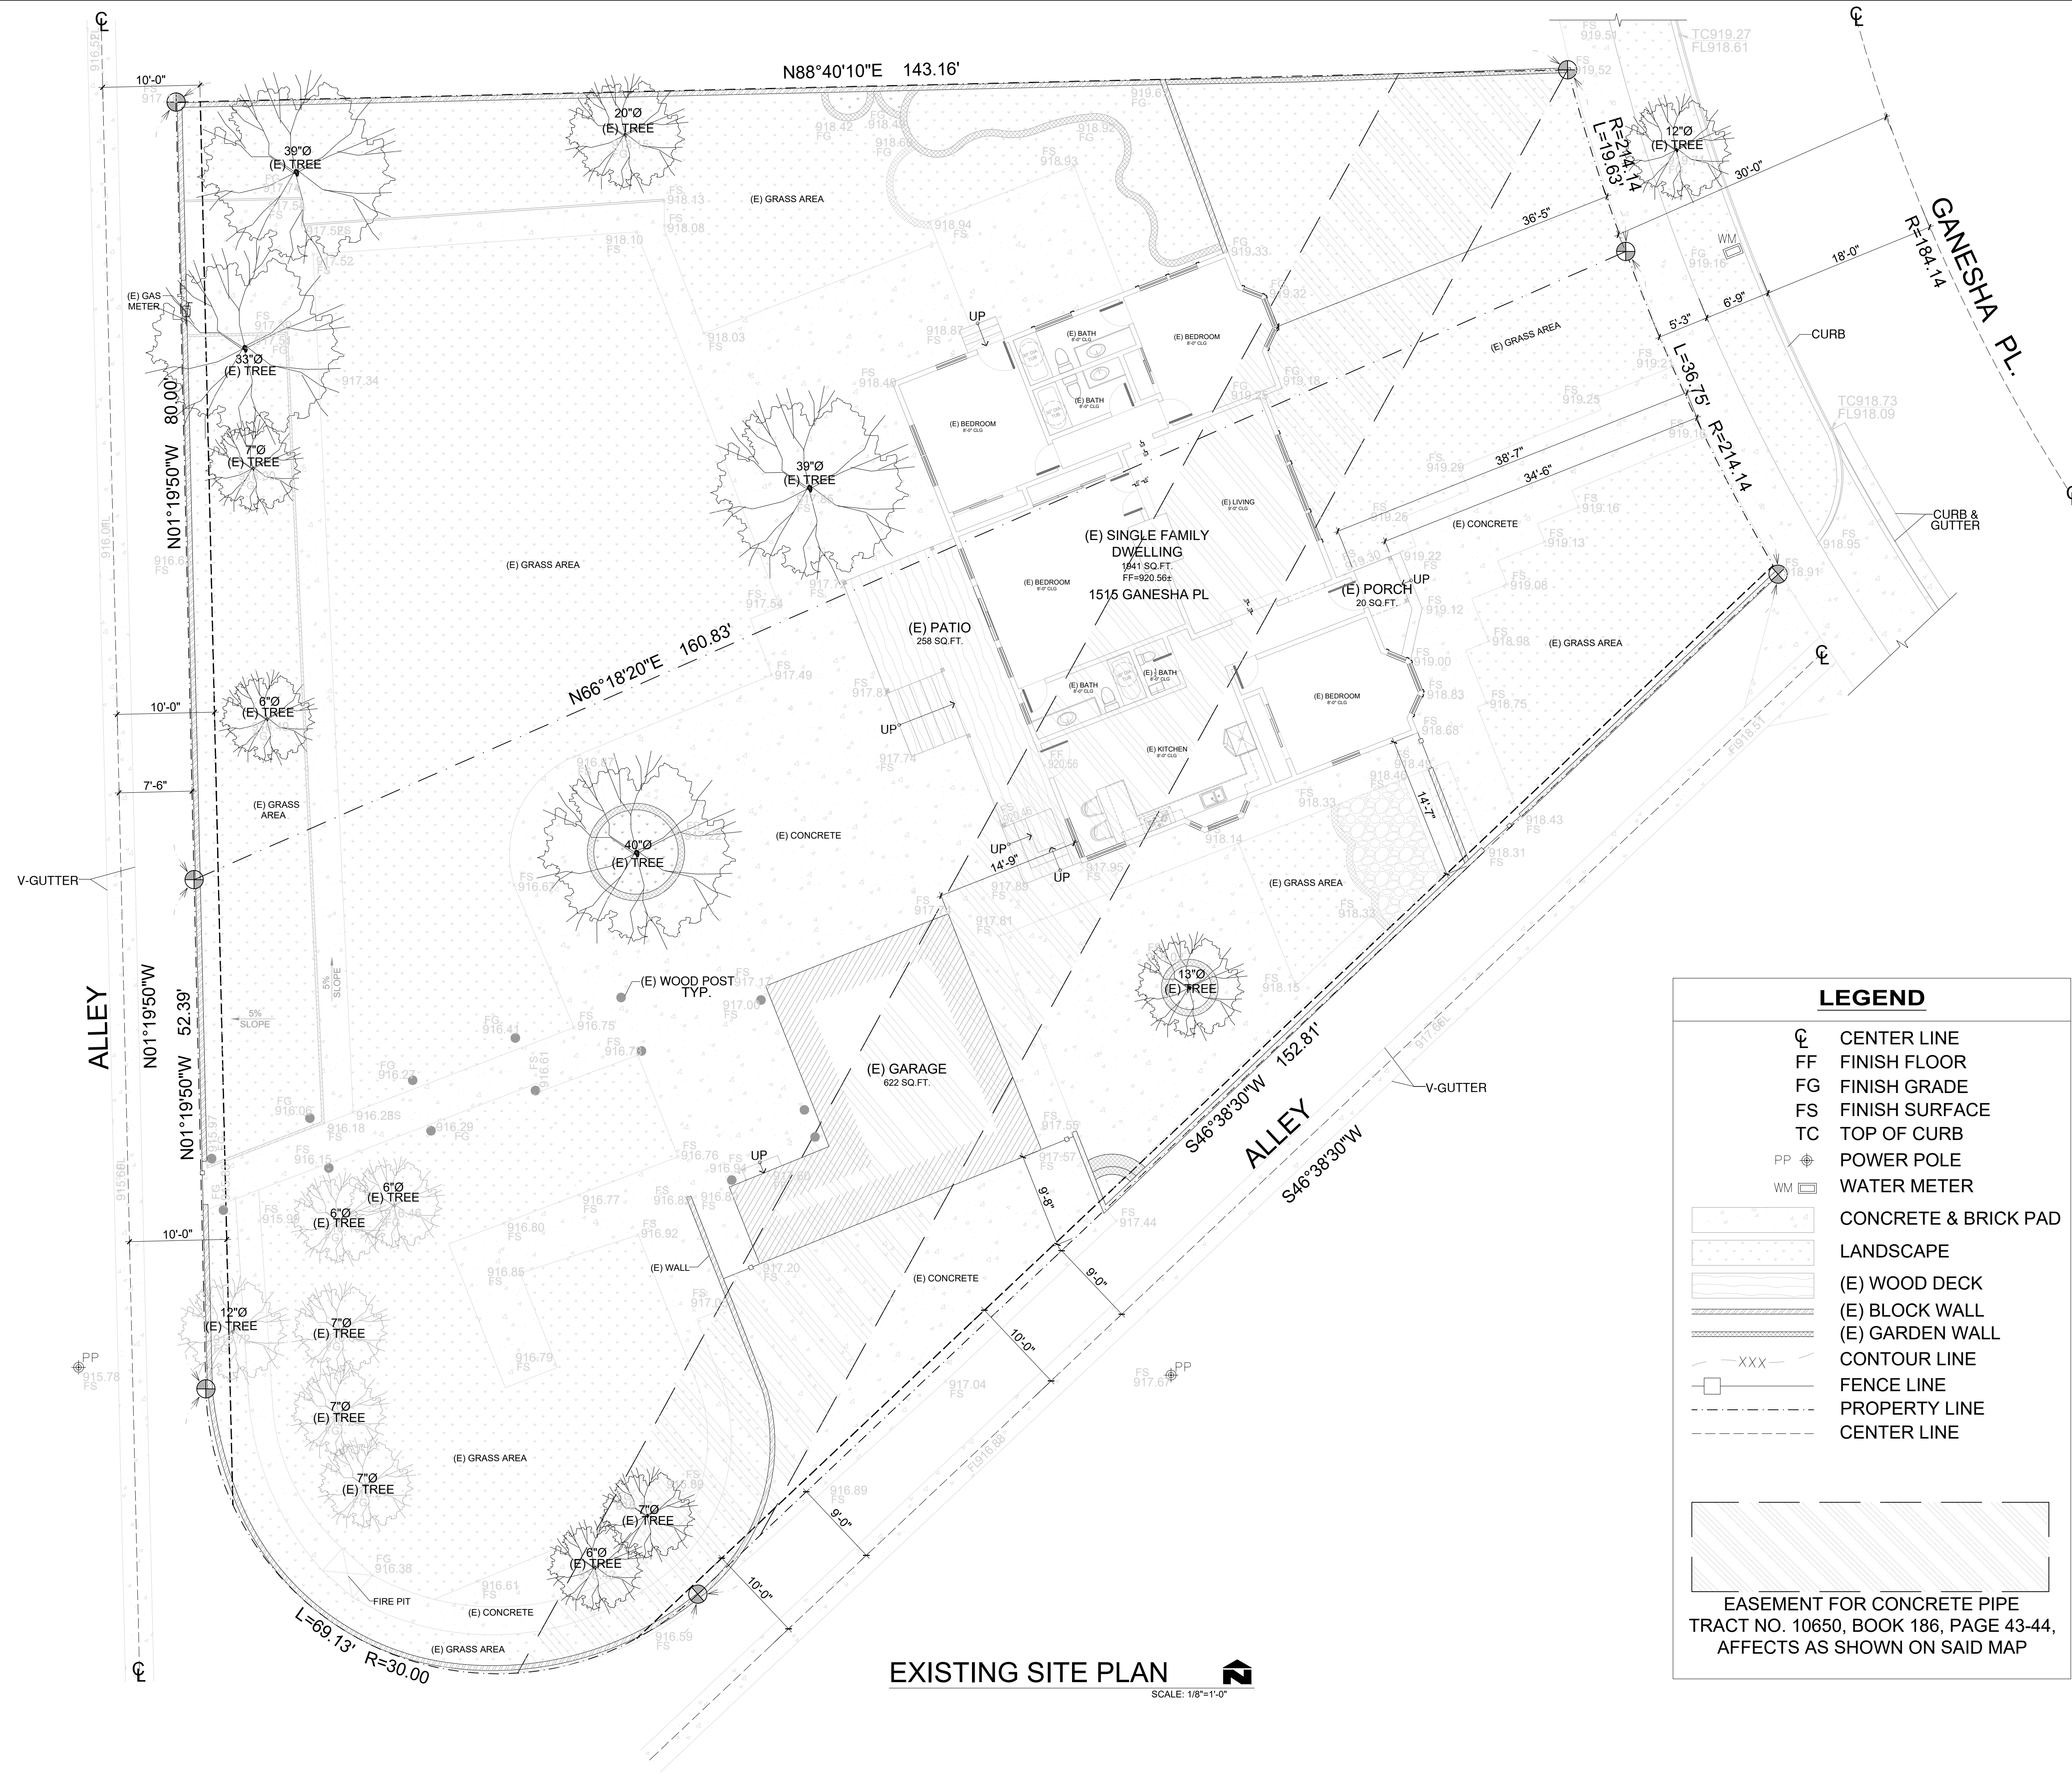

EXISTING SITE PLAN

LEGEND

CL CENTER LINE
FF FINISH FLOOR
FG FINISH GRADE
FS FINISH SURFACE
TC TOP OF CURB
PP POWER POLE
WM WATER METER
CBR CONCRETE & BRICK PAD
LND LANDSCAPE
WDD (E) WOOD DECK
EBW (E) BLOCK WALL
EGW (E) GARDEN WALL
CLN CONTOUR LINE
FNL FENCE LINE
PLN PROPERTY LINE
CLR CENTER LINE

EASEMENT FOR CONCRETE PIPE
TRACT NO. 10650, BOOK 186, PAGE 43-44,
AFFECTS AS SHOWN ON SAID MAP

Location

1515 GANESHA PL., POMONA,
CA 91768

NOTES:
THE DESIGNS AND DRAWINGS REMAIN THE PROPERTY OF ALL CONSTRUCTION AND MAY NOT BE REPRODUCED OR COPIED WITHOUT THE SPECIFIC WRITTEN CONSENT OF ALL CONSTRUCTION.
THE CONTRACTOR MUST CHECK AND VERIFY ALL DETAILS AND DIMENSIONS OF THE JOB AND BE DISCREPANCIES TO ALL CONSTRUCTION BEFORE COMMENCING WORK.
WRITTEN DIMENSIONS SHALL TAKE PRECEDENCE OVER SCALED DIMENSIONS.

No.	Revisions	Date	CK
4			
3			
2			
1	PC CORRECTION	05/15/2025	

DESIGNER:
CASSIE HUA
TEL: (626)505-6888

Drawing title


SITE PLAN

Date: 05-22-2025	Drawing no.
Scale: NOTED	
CSR:--	
Drawn by: HD	
Checked by: JJ	
File name: 250522-1515 GANESHA PL., POMONA	


A-1

ALIGCUS

ALL CONSTRUCTION
ARCHITECTURAL DESIGN SERVICES
1041 S. SAN GABRIEL BLVD., SUITE D
SAN GABRIEL, CA, 91776
TEL: (626)505-6888

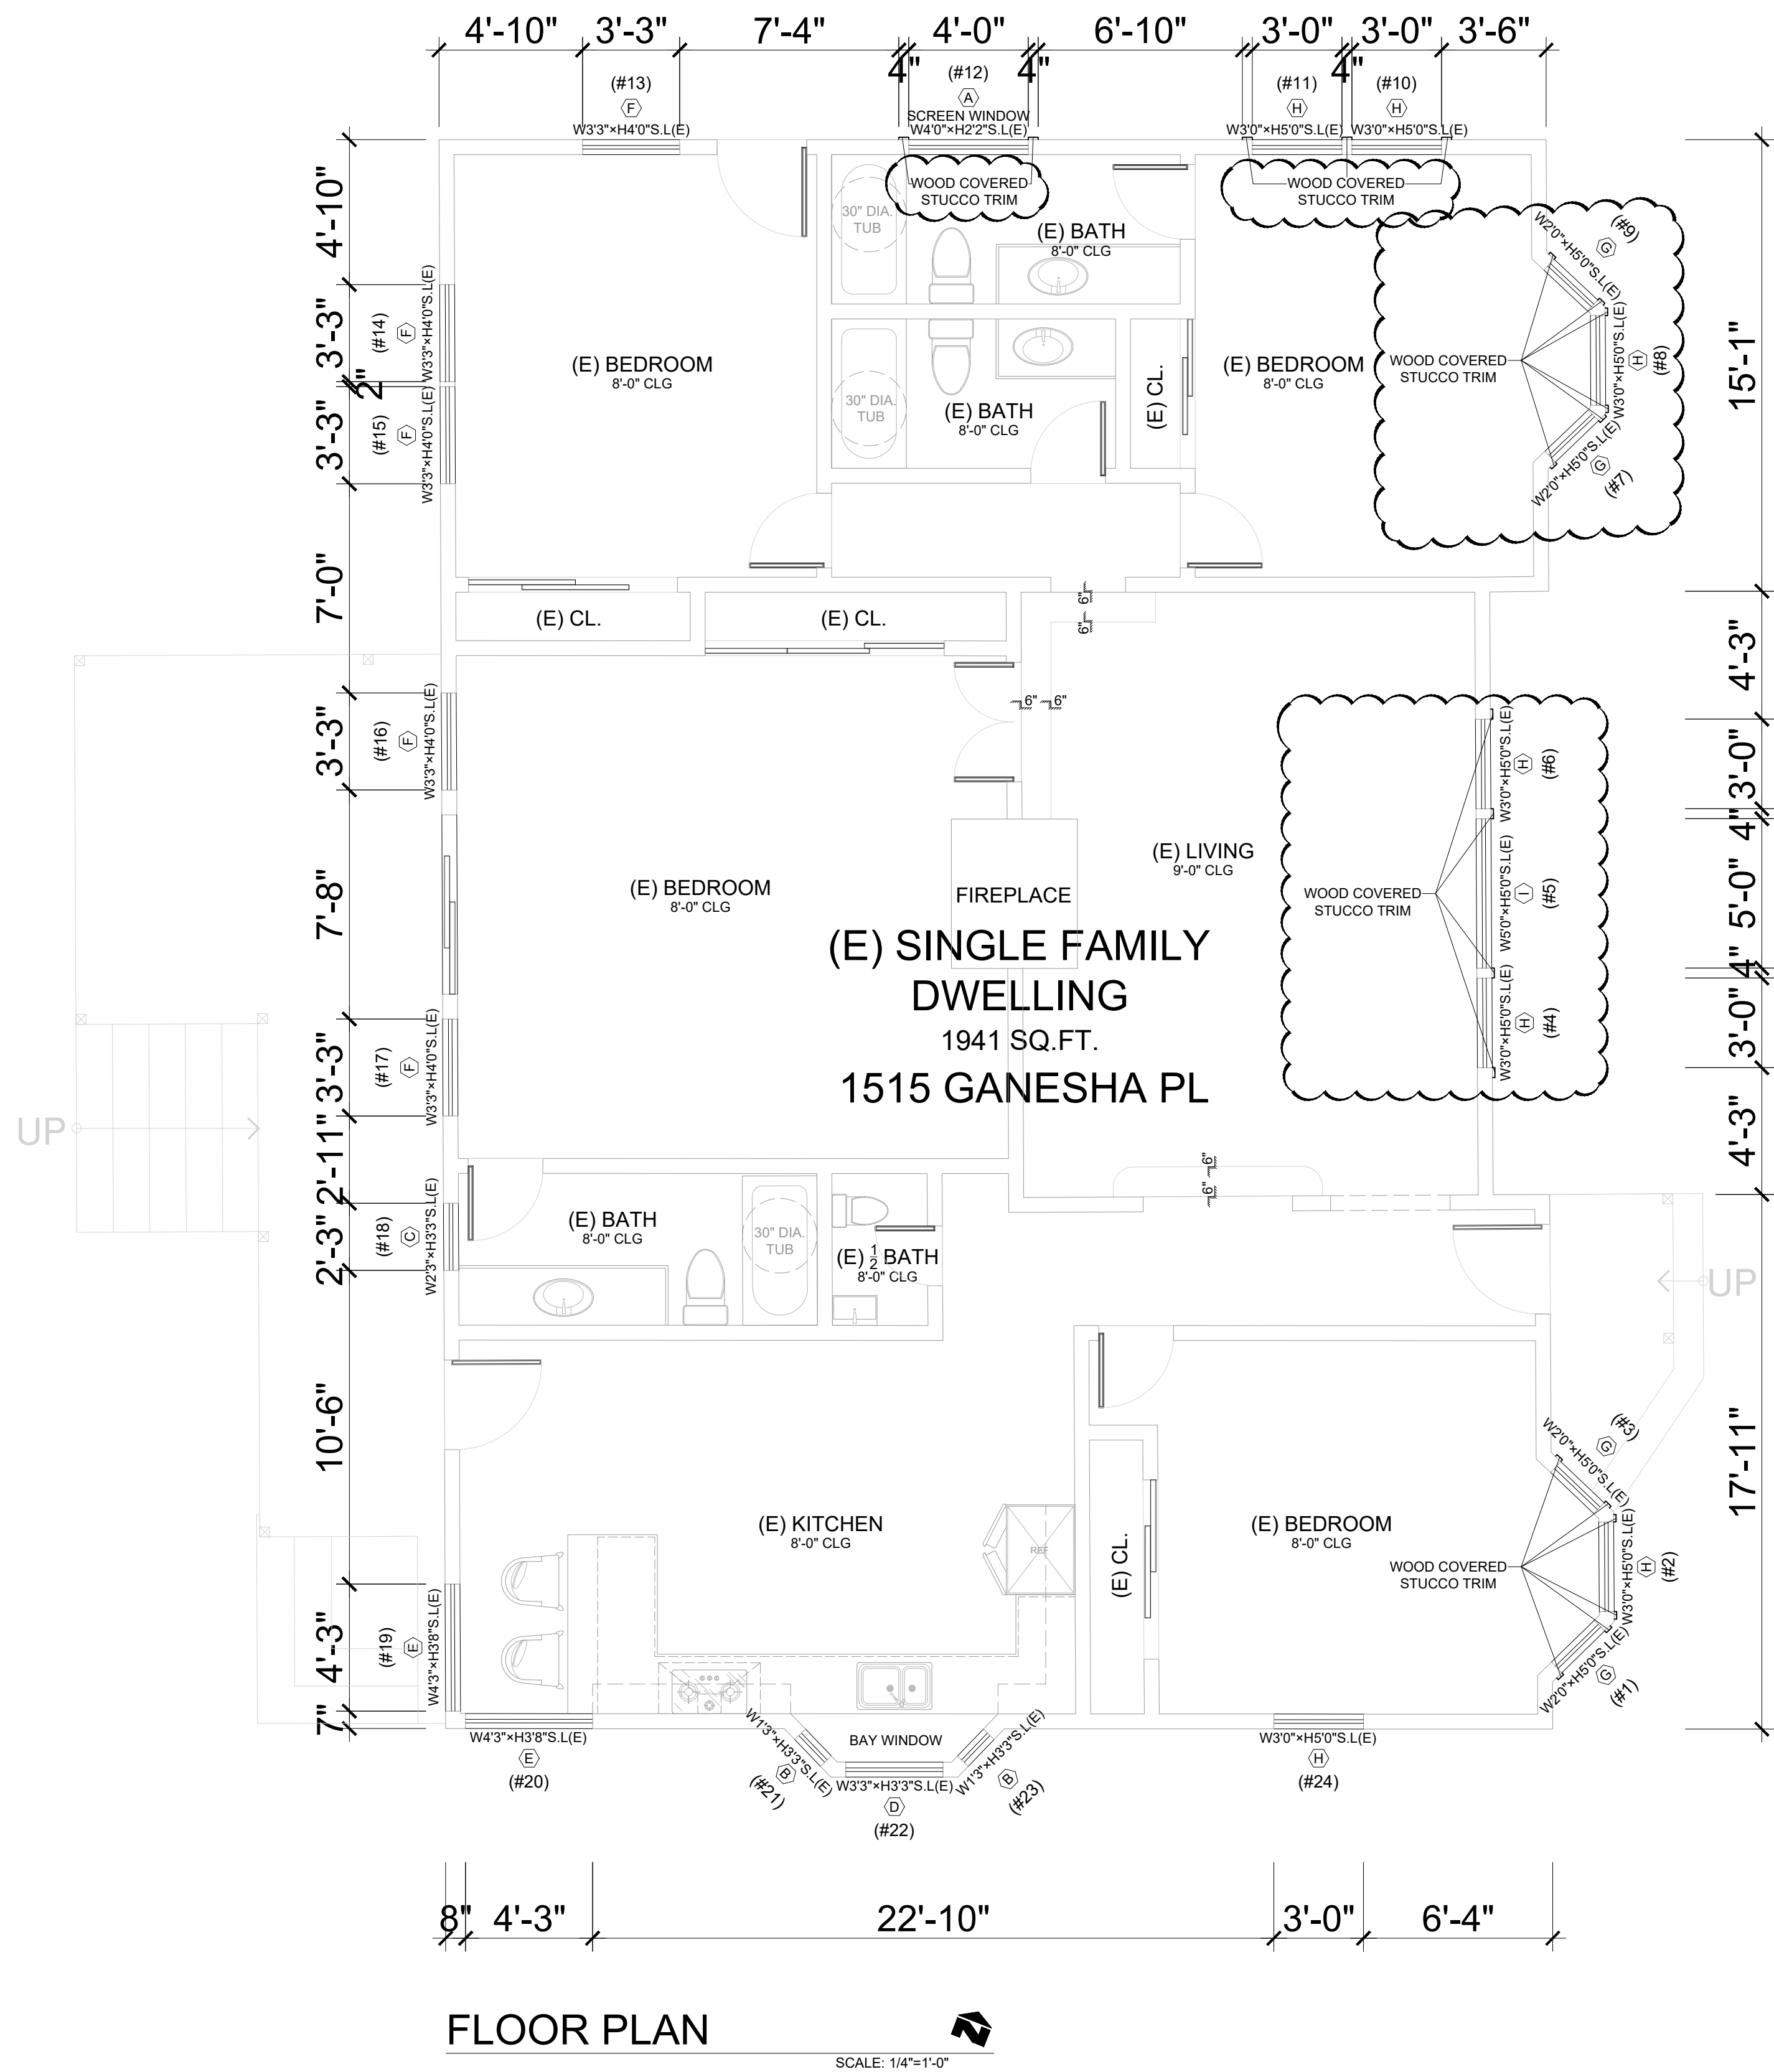

NOTE:
WINDOW MATERIAL: VINYL

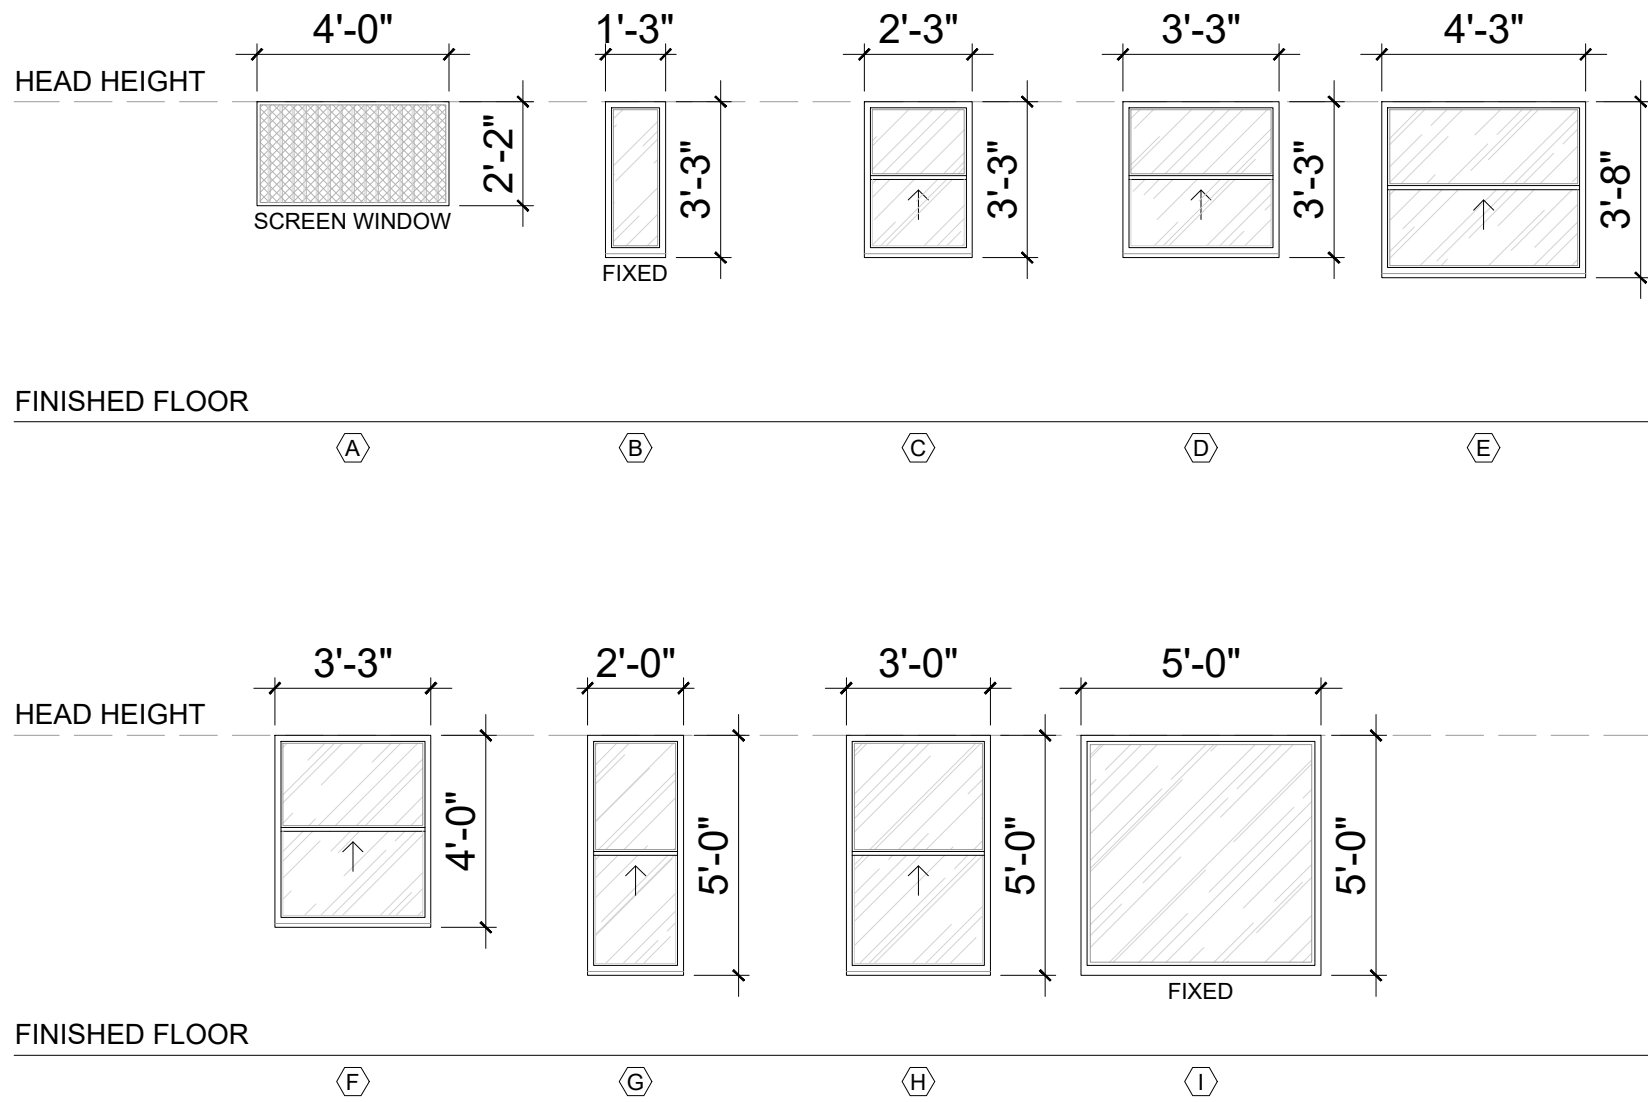

SFD WINDOW SCHEDULE							
SYMBOL	SIZE		MATERIAL	U-FACTOR	SHGC	UNITS	STYLE
	WIDTH	HEIGHT					
(A)	4'-0"	2'-2"	X	0.30	0.23	1	SCREEN WINDOW
(B)	1'-3"	3'-3"	X	0.30	0.23	2	FIXED
(C)	2'-3"	3'-3"	X	0.30	0.23	1	SINGLE HUNG
(D)	3'-3"	3'-3"	X	0.30	0.23	1	SINGLE HUNG
(E)	4'-3"	3'-3"	X	0.30	0.23	2	SINGLE HUNG
(F)	3'-3"	4'-0"	X	0.30	0.23	5	SINGLE HUNG
(G)	2'-0"	5'-0"	X	0.30	0.23	4	SINGLE HUNG
(H)	3'-0"	5'-0"	X	0.30	0.23	7	SINGLE HUNG
(I)	5'-0"	5'-0"	X	0.30	0.23	1	FIXED

ALI CONSTRUCTION
ARCHITECTURAL DESIGN SERVICES
1841 S. SAN GABRIEL BLVD., SUITE D
SAN GABRIEL, CA, 91776
TEL: (626)505-6888



Location
1515 GANESHA PL, POMONA,
CA 91768

NOTES:
THE DESIGNS AND DRAWINGS REMAIN THE PROPERTY OF ALLI CONSTRUCTION AND MAY NOT BE REPRODUCED OR COPIED WITHOUT THE SPECIFIC WRITTEN CONSENT OF ALLI CONSTRUCTION.
THE CONTRACTOR MUST CHECK AND VERIFY ALL DETAILS AND DIMENSIONS OF THE JOB AND BE DISCREPANCIES TO ALLI CONSTRUCTION BEFORE COMMENCING WORK.
WRITTEN DIMENSIONS SHALL TAKE PRECEDENCE OVER SCALED DIMENSIONS.

4			
3			
2			
1	PC CORRECTION	05/15/2025	
No.	Revisions	Date	CK

DESIGNER:
CASSIE HUA
TEL: (626)505-6888

Drawing title
SFD FLOOR PLAN /
WINDOWS
SCHEDULES

Date: 05-22-2025	Drawing no. A-2
Scale: NOTED	
CSR:--	
Drawn by: HD	
Checked by: JJ	

File name: 250522-1515 GANESHA PL, POMONA

ALIGCUS