


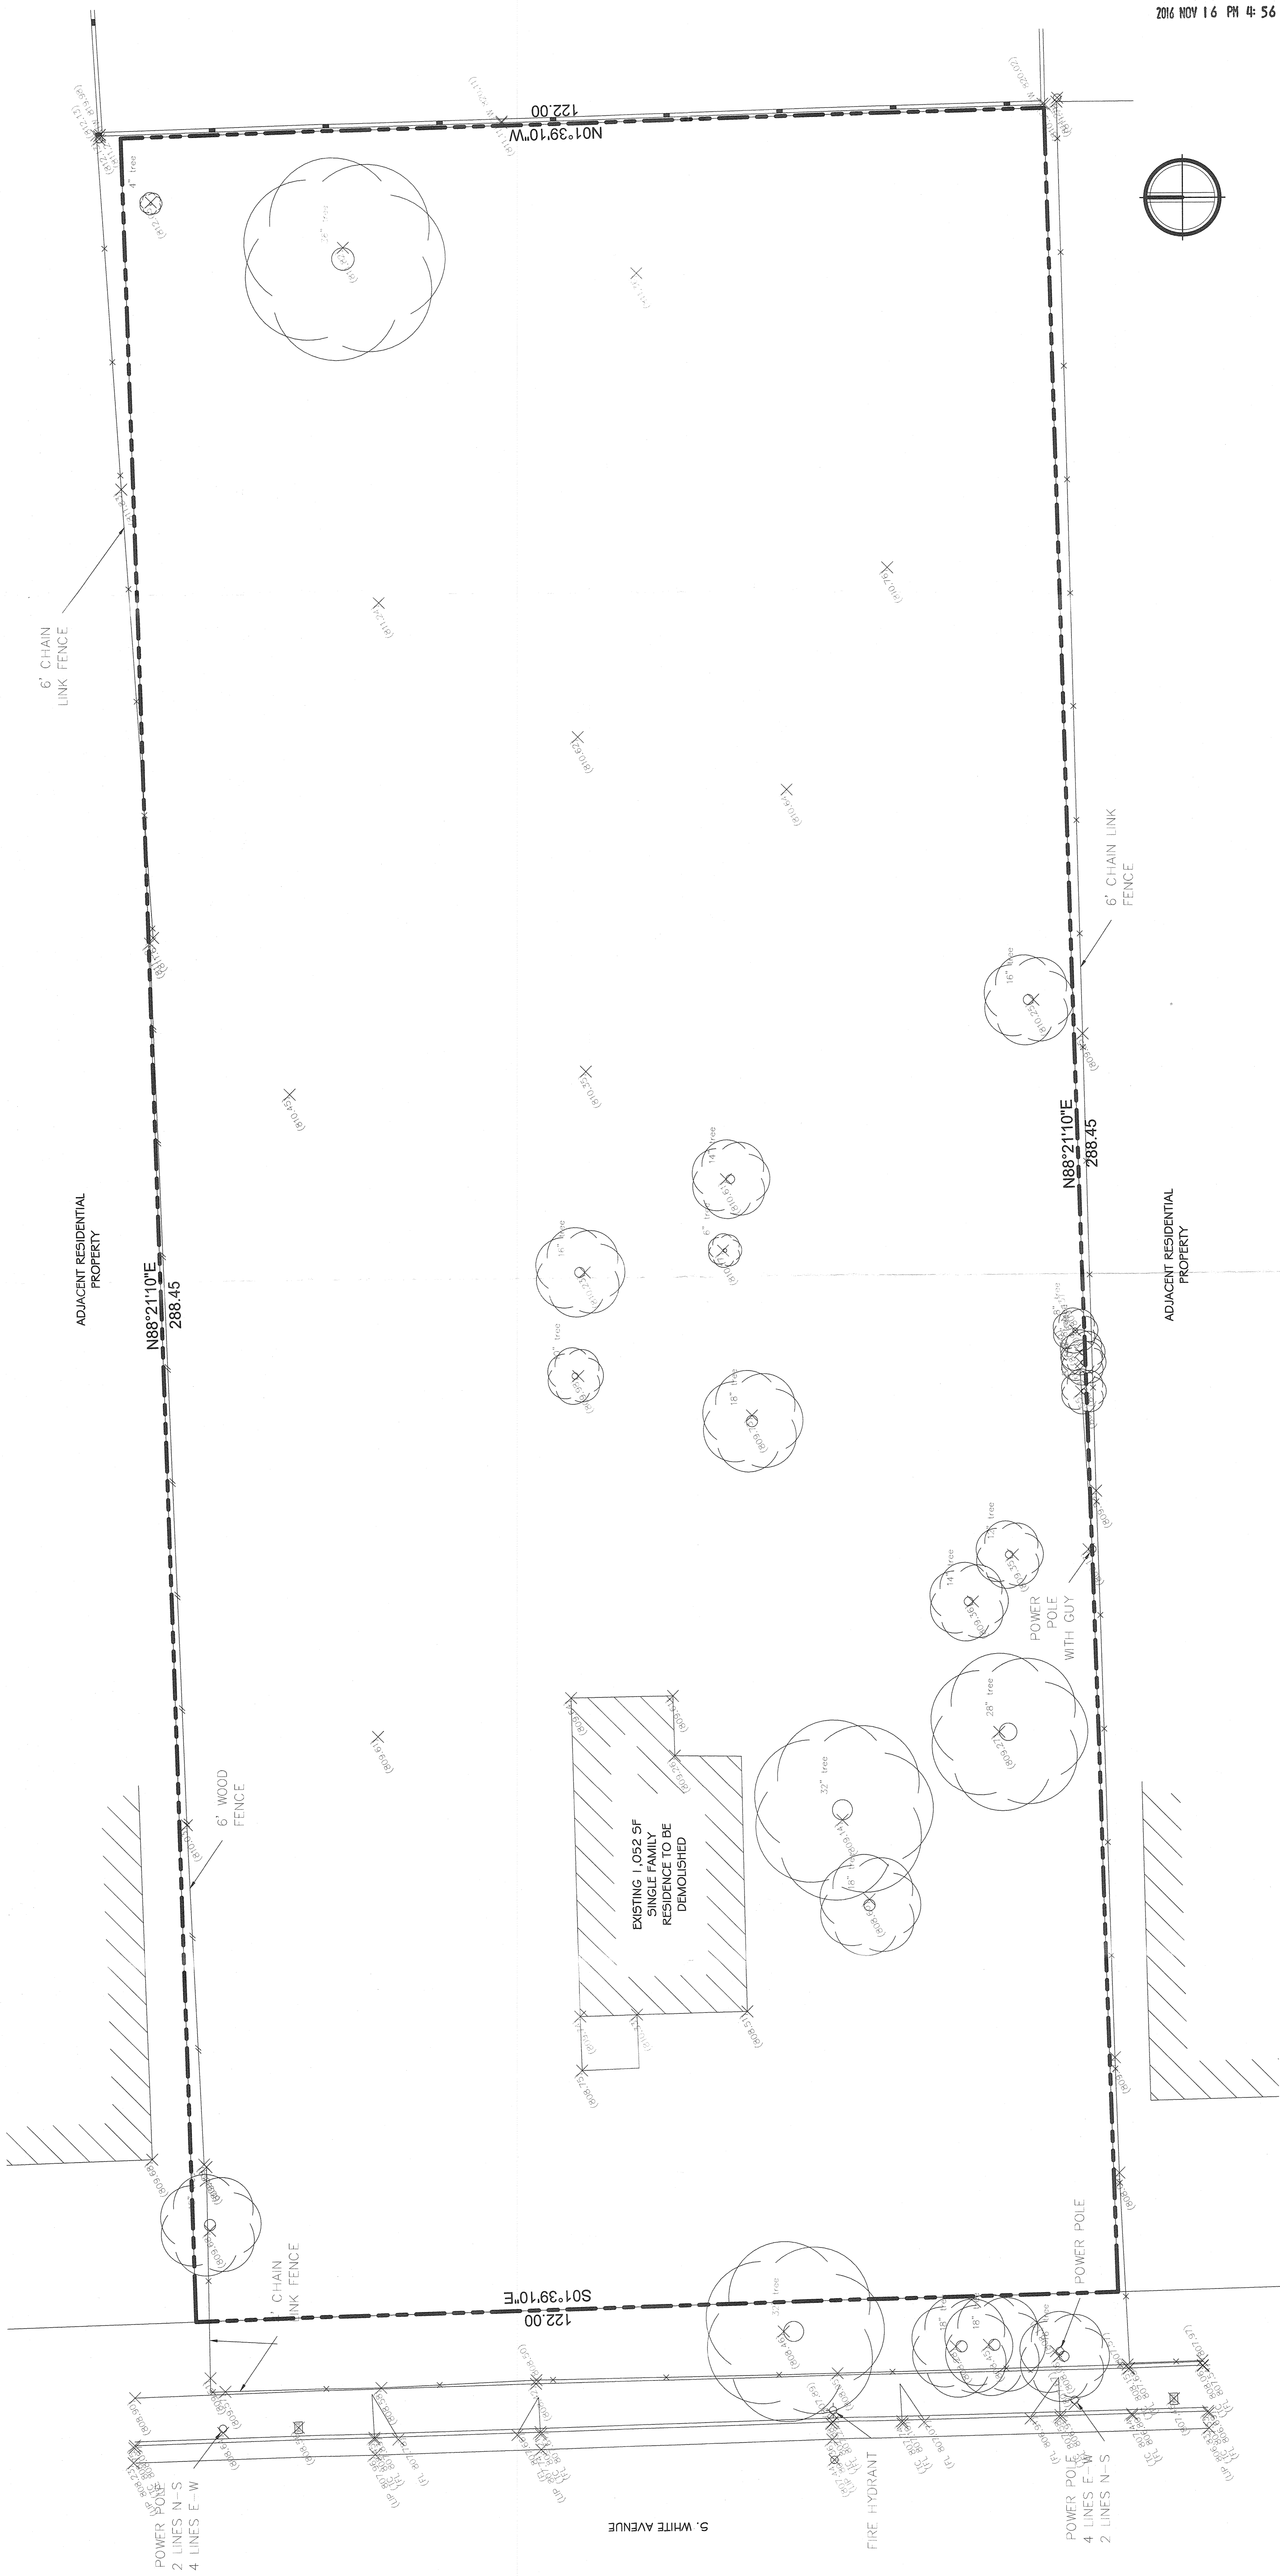

EXISTING / DEMOLITION SITE PLAN

SCALE: 1" = 10'-0"

PLANNING DIVISION
2016 NOV 16 PM 4:56

REVISIONS	PROJECT NO.	11810-14
	DATE	11/16/2016 12:17:04 PM
	DRAWN BY	Author

1452 S. WHITE AVENUE • POMONA, CALIFORNIA 91776

VICTOR MANUEL LOCKETT

2844 E. THIRD STREET #204 • LONG BEACH, CA • 90814

These drawings are rendered as instruments of service and are the intellectual property of the designer.

A100