
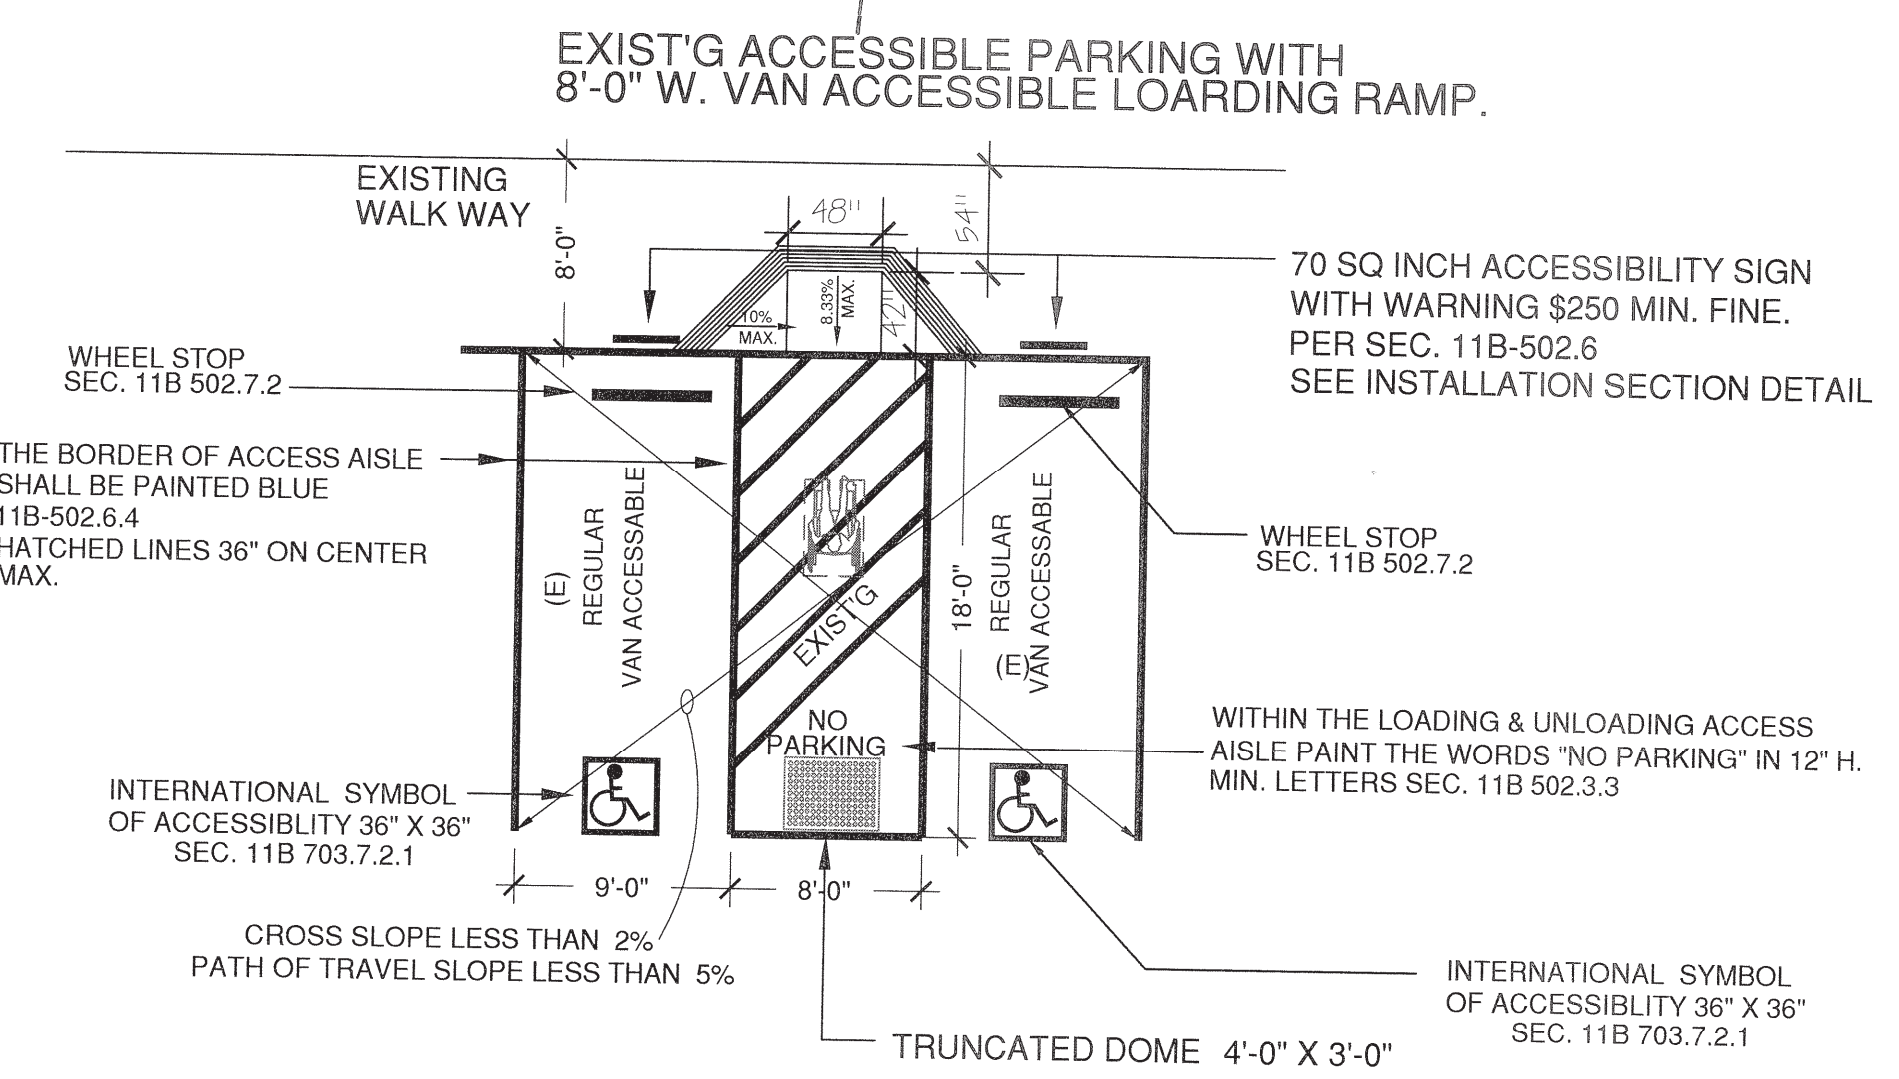


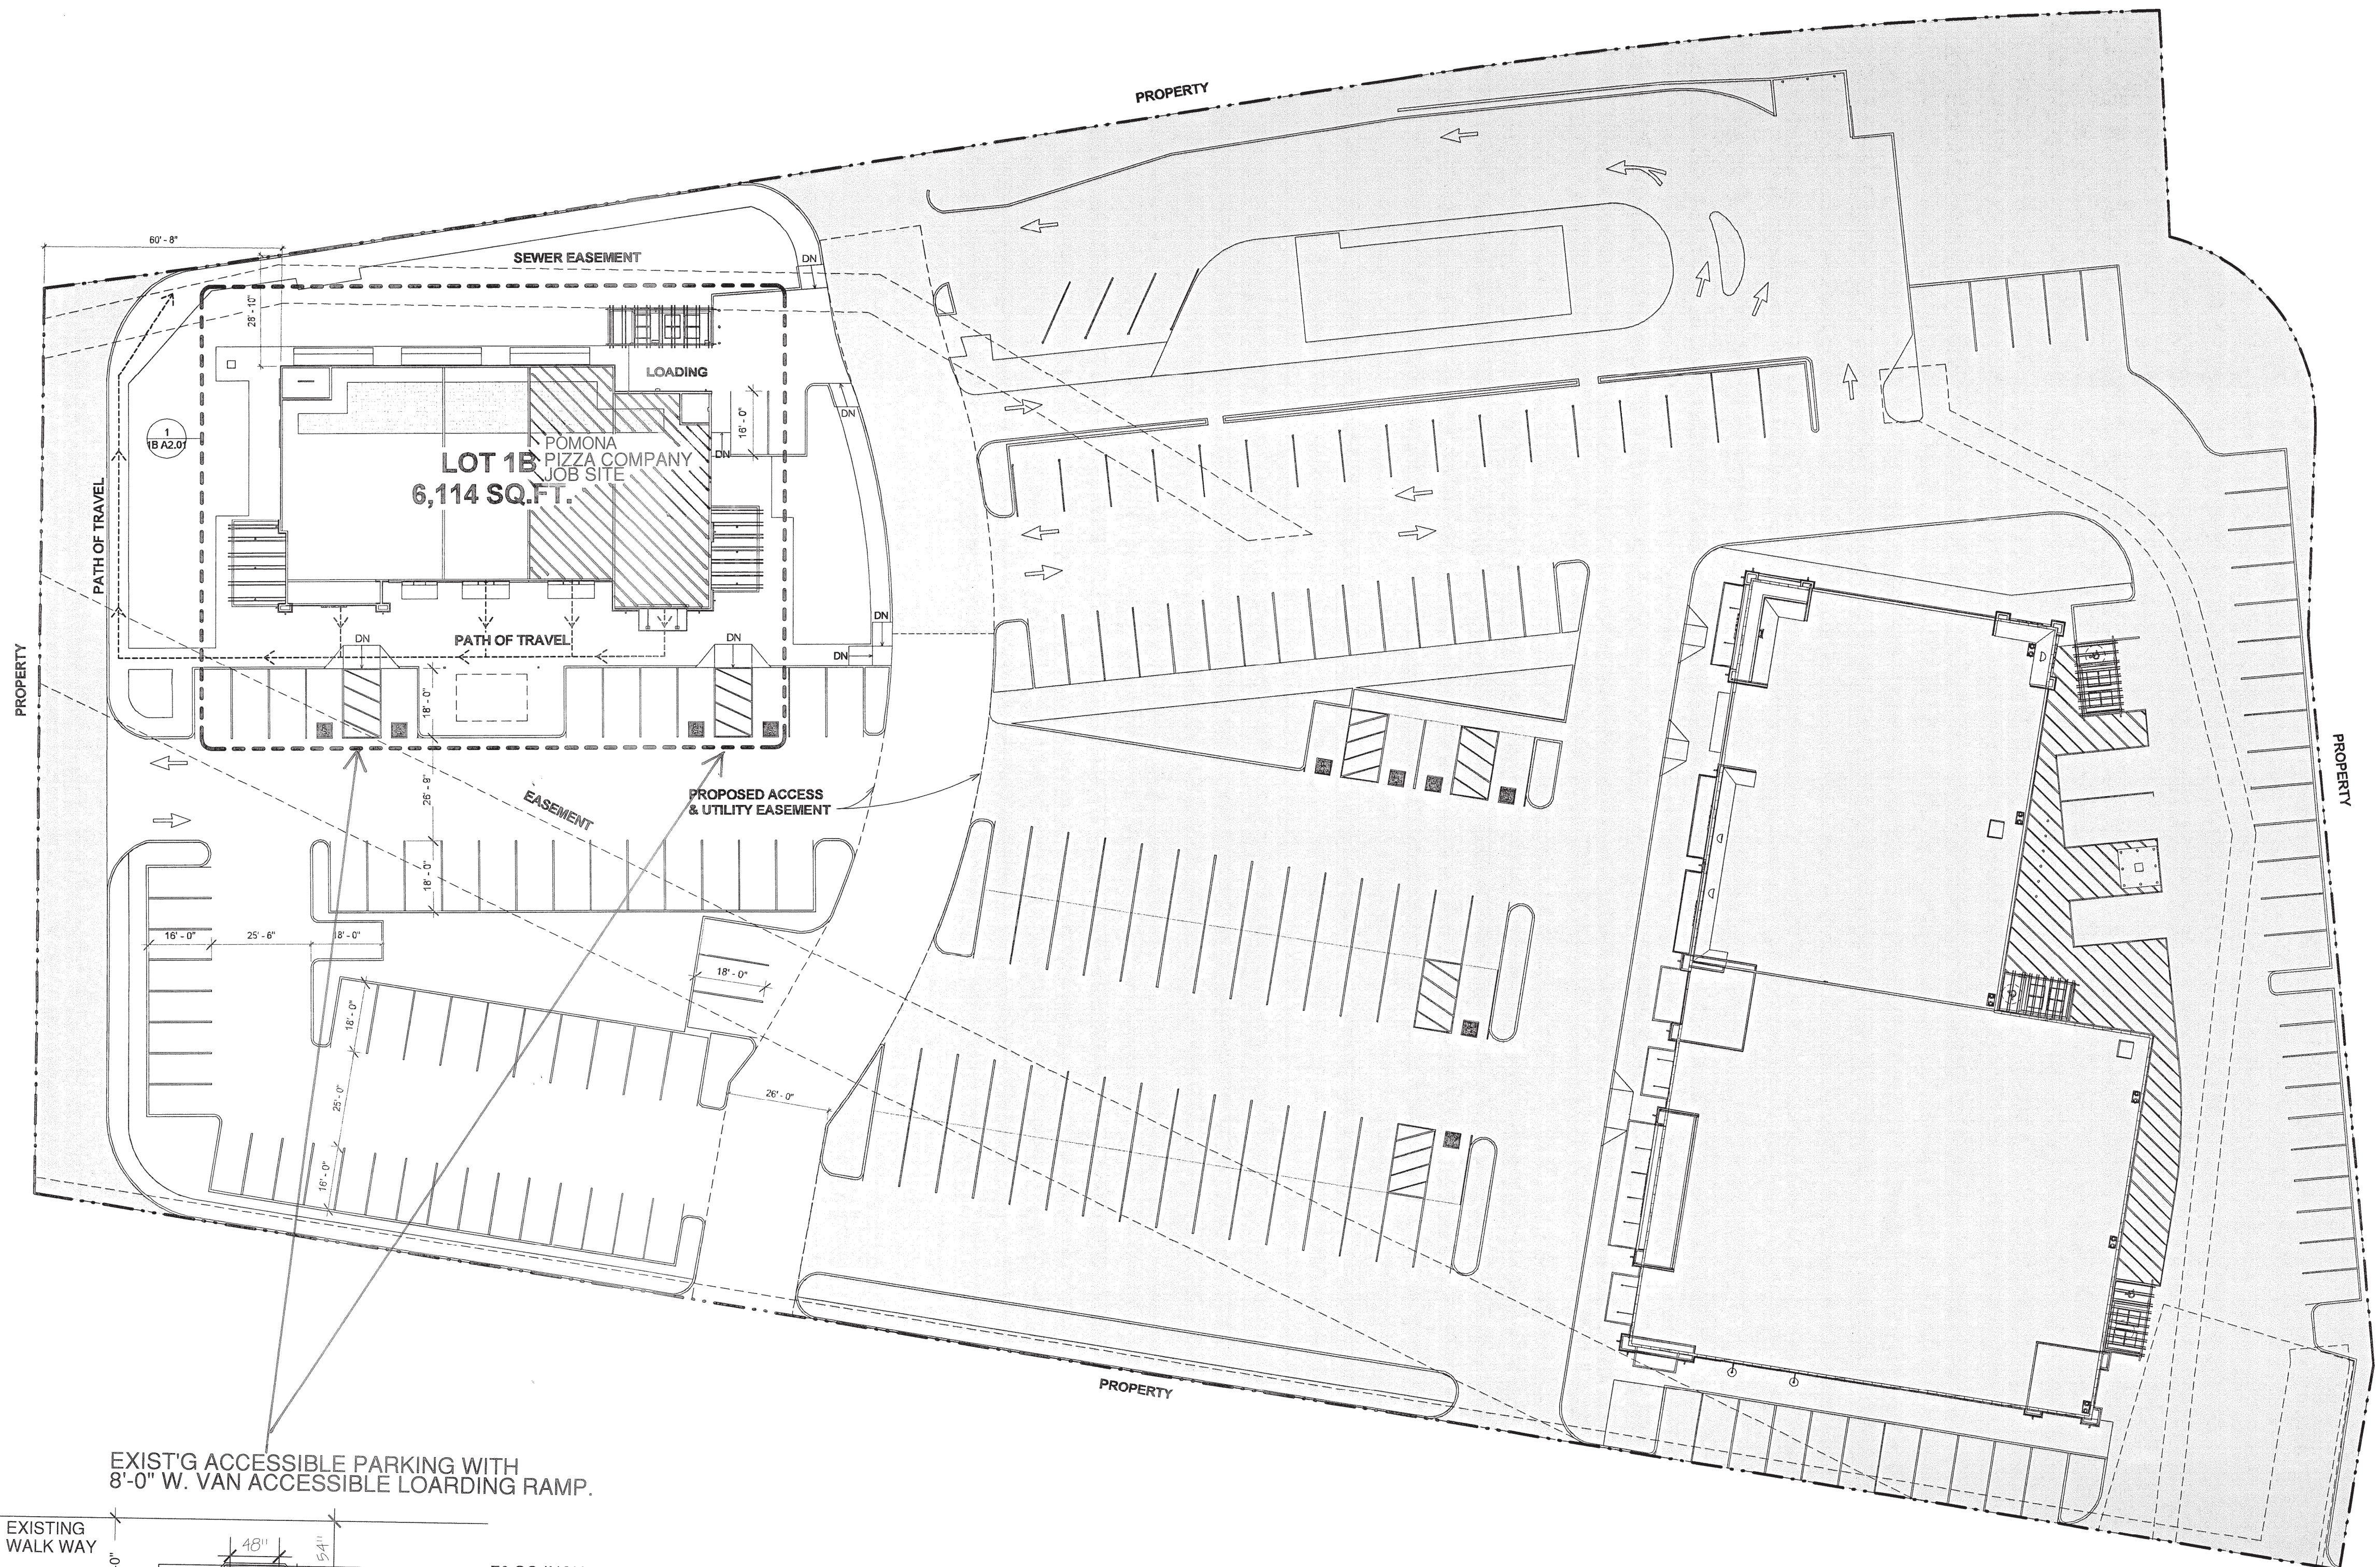


NO ABRUPT CHANGES ELEVATION ALONG THE PATH OF TRAVEL SHOW. THE SLOPE ALONG THE PATH OF TRAVEL SHALL NOT EXCEED 5% (INSPECTOR TO VERIFY) THE ENTRANCE DOOR, STAIRWAY, AND ELEVATORS LEADING TO THE PROPOSED AREA. COMPLY WITH THE HANDICAPP ACCESS REQUIREMENTS, (INSPECTOR TO VERIFY)

1 (1B) SITE PLAN
1" = 20'-0"

POMONA RANCH PLAZA - LOT 1B
POMONA PIZZA COMPANY
46 RIO RANCHO RD. # 101
POMONA, CA 91766

REV.	DATE	DESCRIPTION

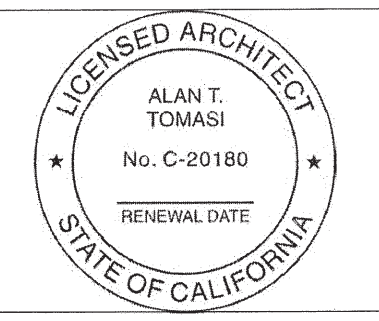

- SITE LEGEND**
- EGRESS PATH OF TRAVEL
 - ELECTRIC VEHICLE CHARGING STATION
 - EXISTING ADJACENT TENANT
 - NOT PART OF SCOPE


NOTE:
SITE PLAN SHOWN FOR REFERENCE ONLY
SEE SITE WORK DRAWINGS FOR
ADDITIONAL INFORMATION

POMONA PIZZA COMPANY

46 RIO RANCHO RD. # 101
POMONA, CA 91766

DRAWN
CHAEEL LIU
CHECKED
CHAEEL LIU
DATE
JAN. 15TH. 16
SCALE
1/4" = 1'-0"
FILE #
1606152F
SHEET

A-2

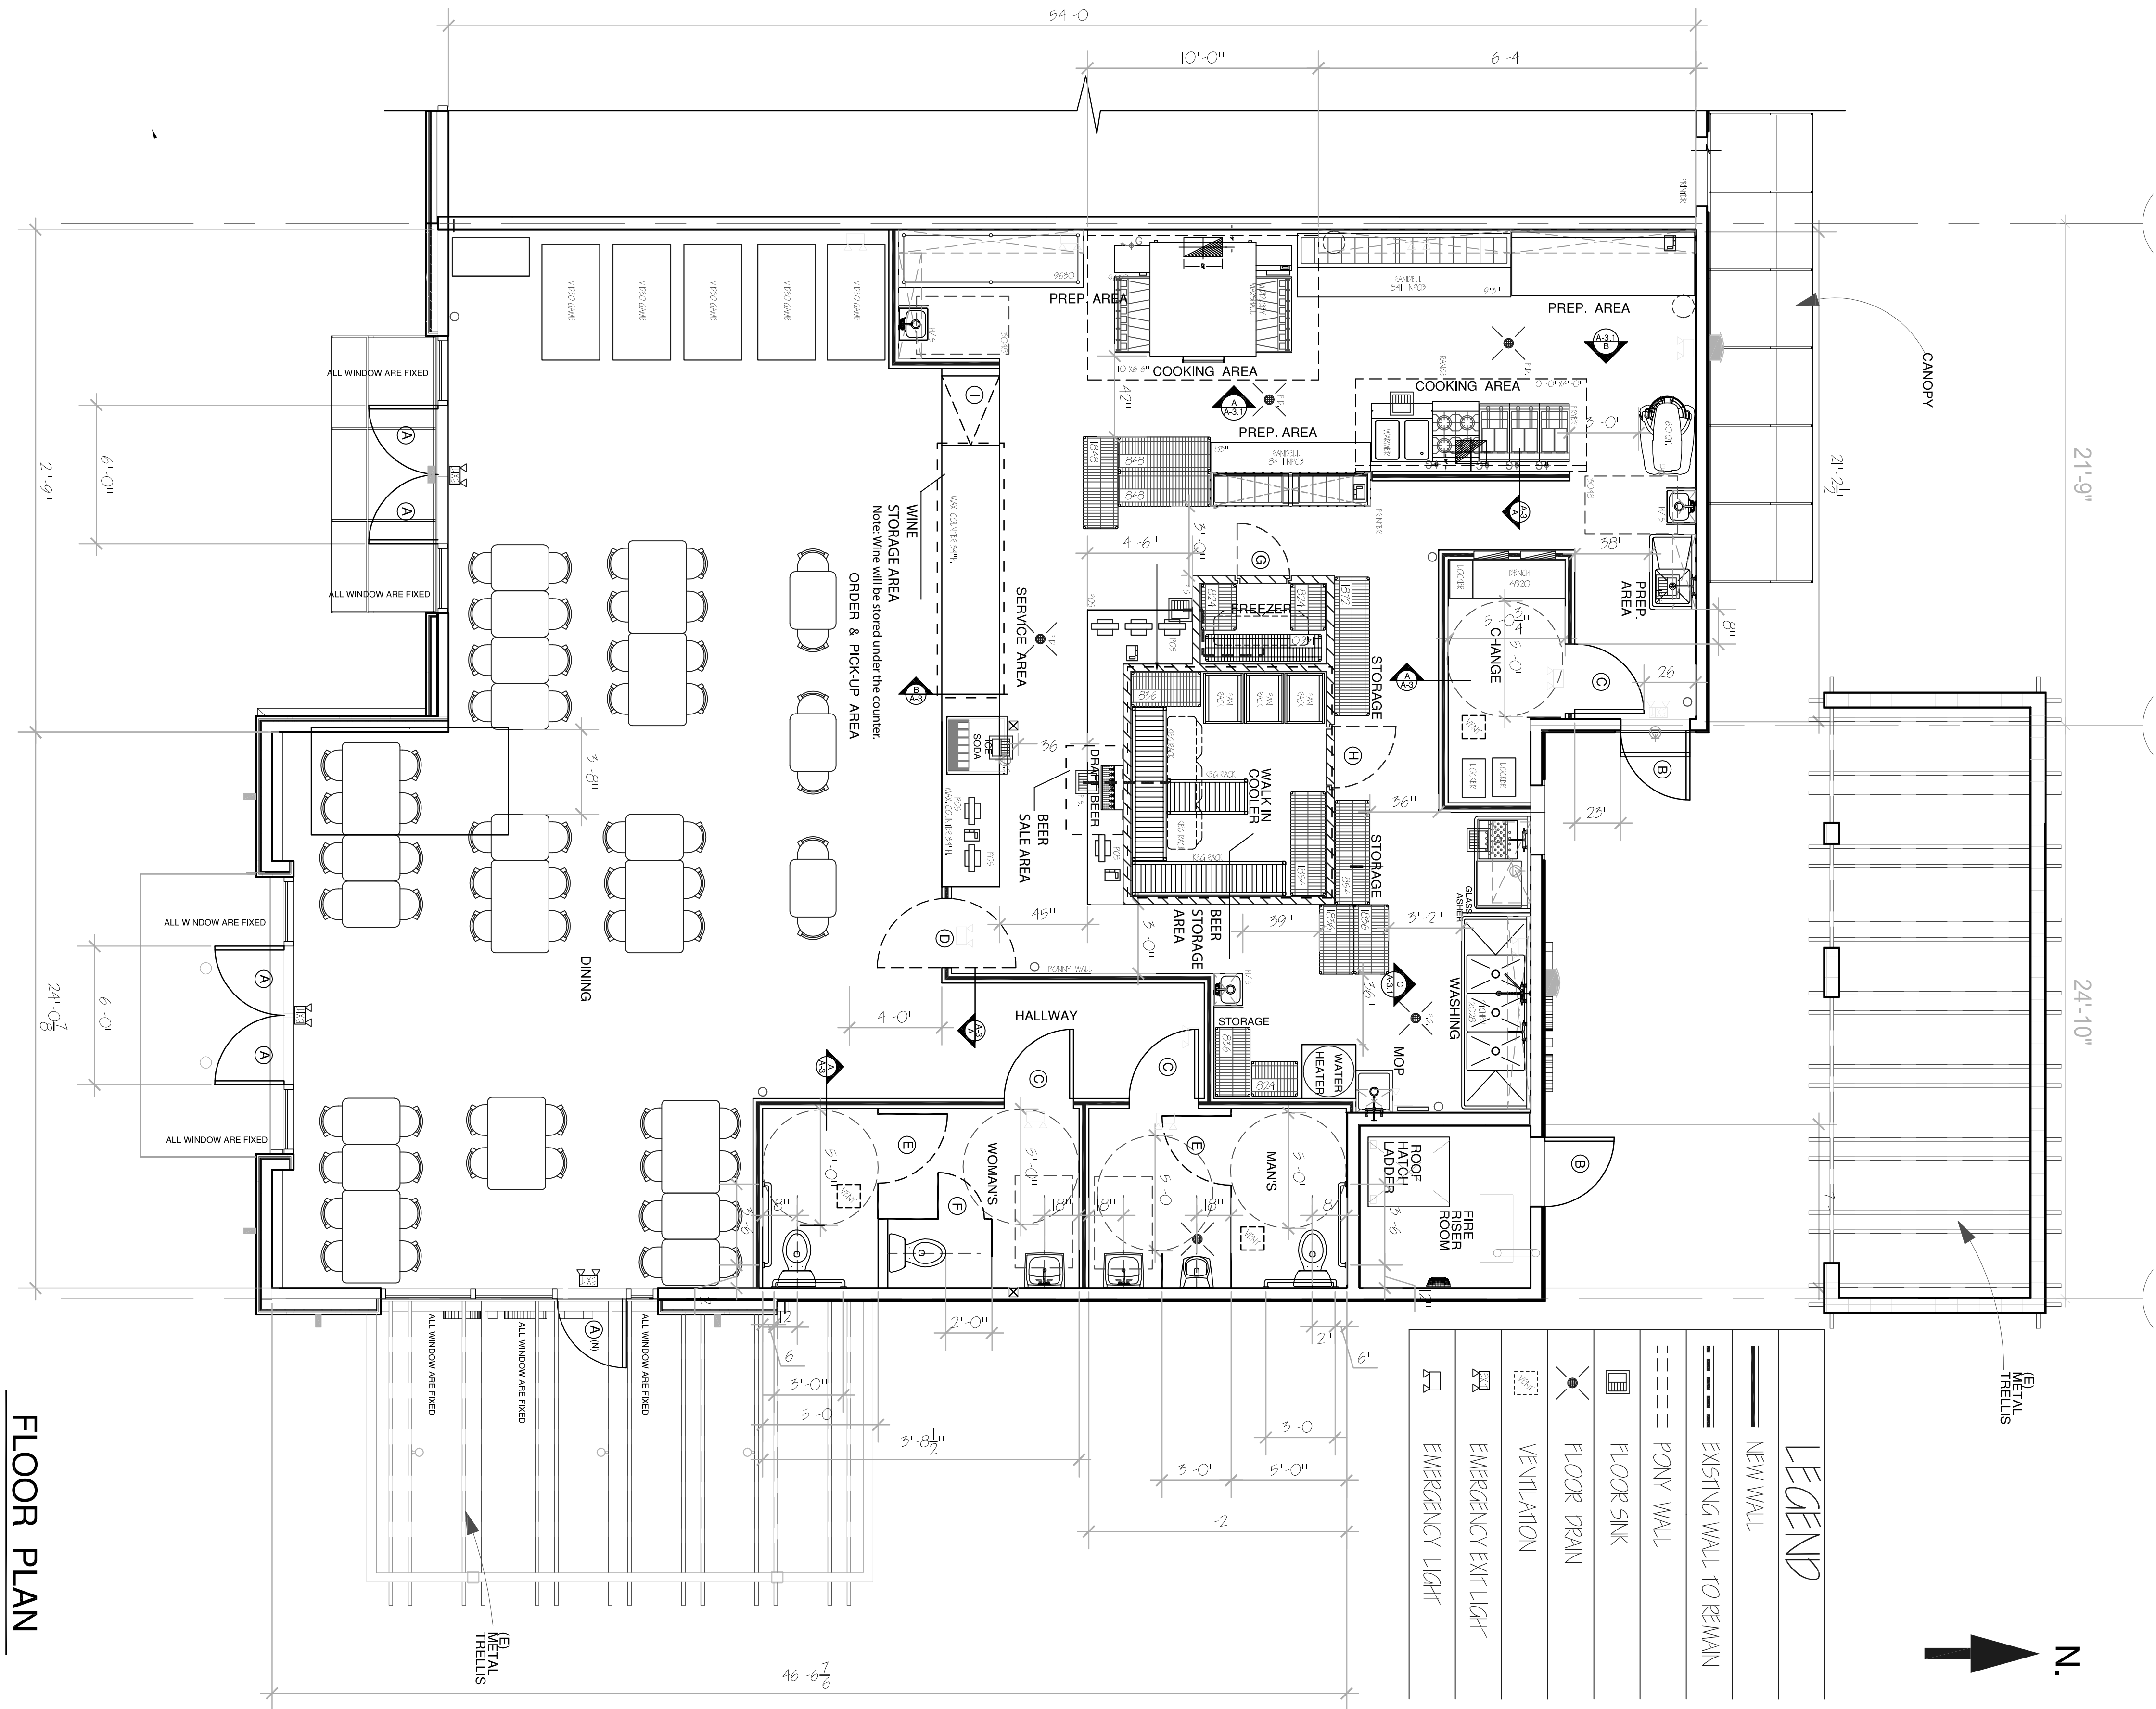

FLOOR PLAN