



MATCHLINE - SEE SHEET C303

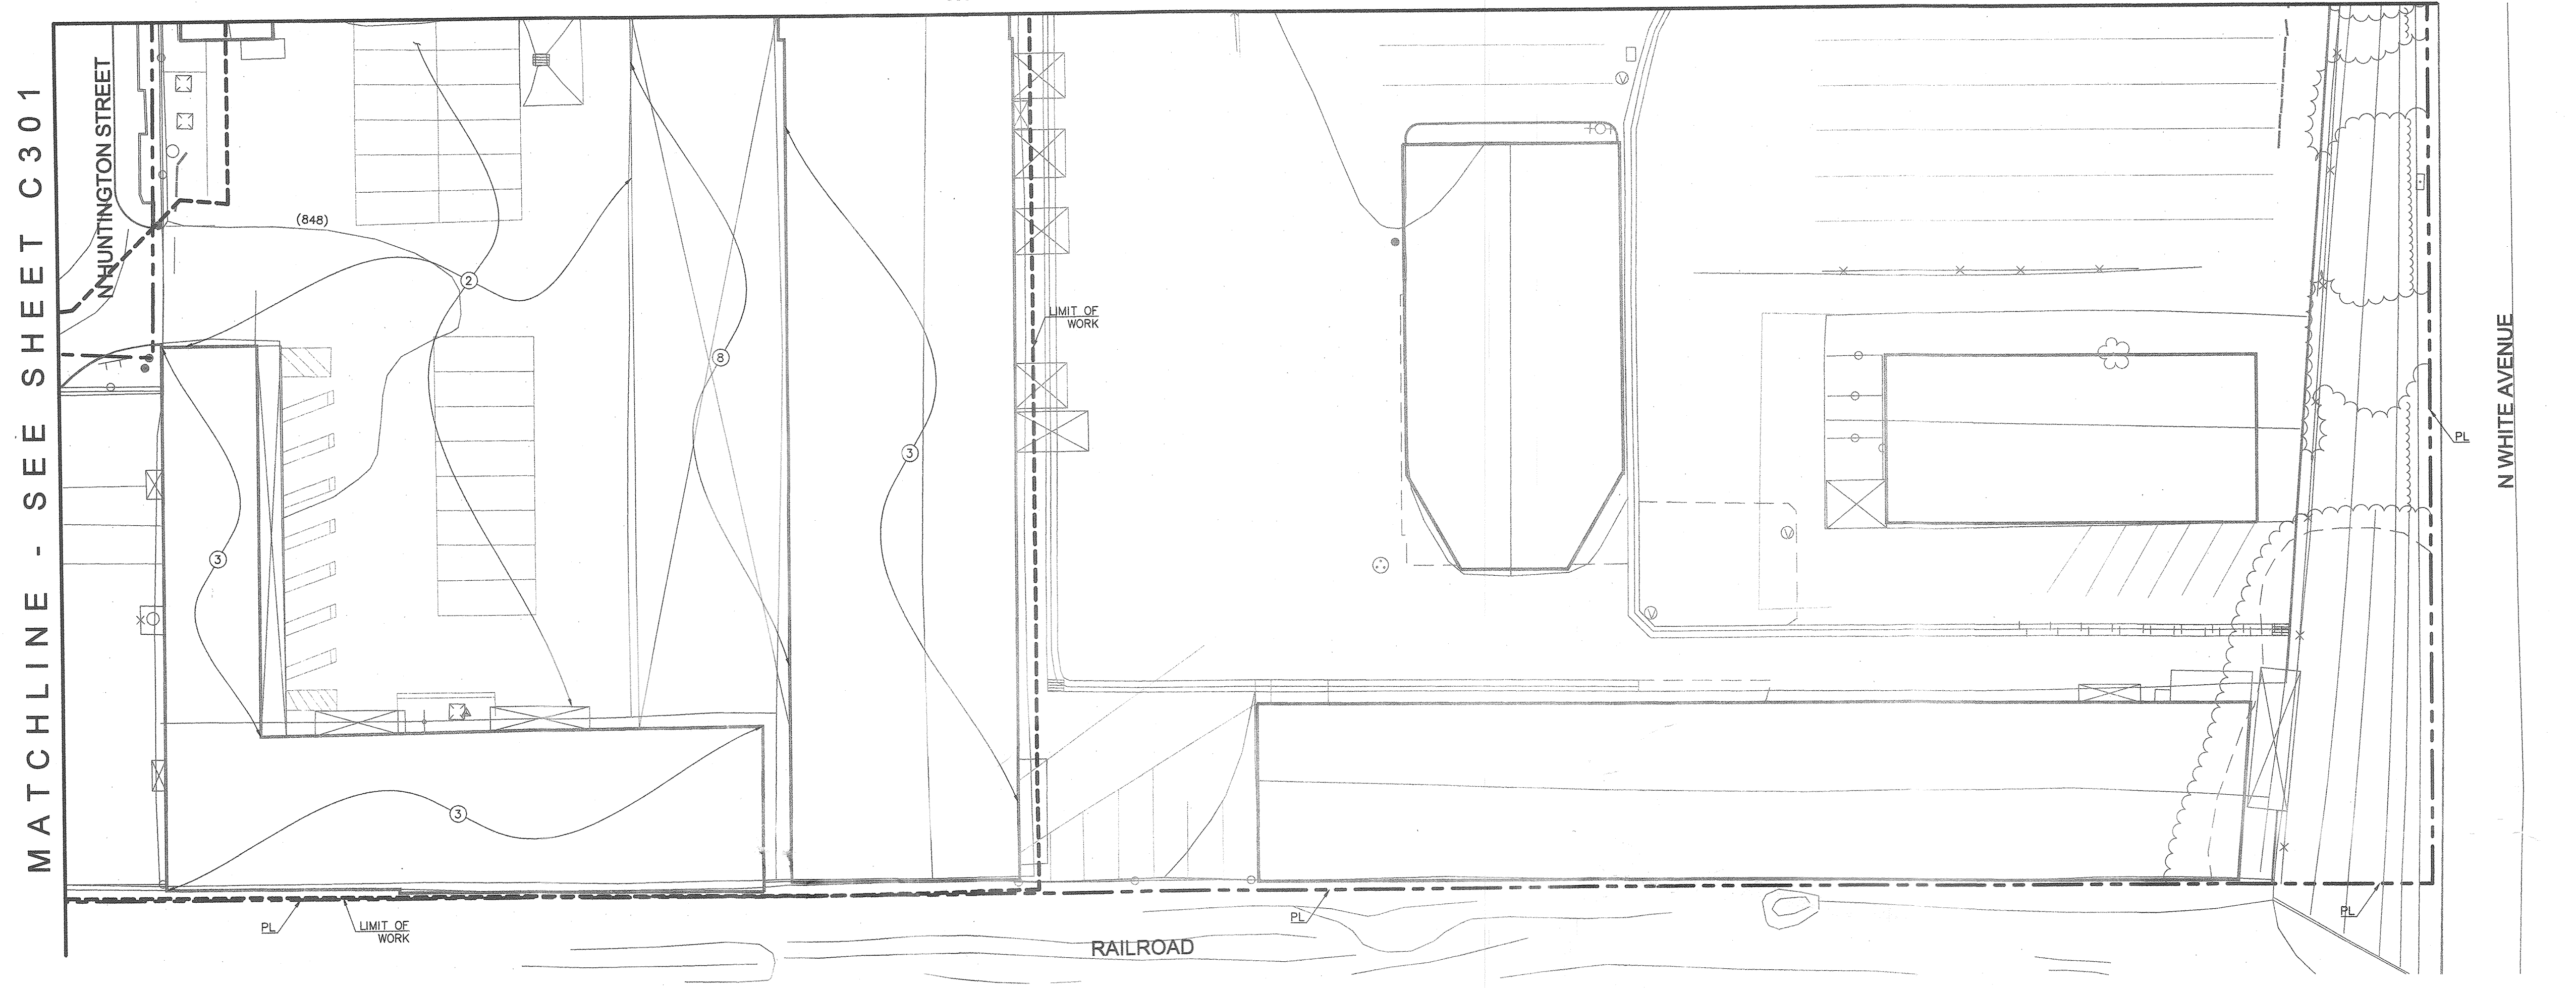



DEMOLITION NOTES:

- ① REMOVE EXISTING LANDSCAPE AREA.
- ② REMOVE EXISTING CONCRETE PAVEMENT.
- ③ REMOVE EXISTING BUILDING.
- ④ REMOVE EXISTING POLE.
- ⑤ REMOVE EXISTING WALL.
- ⑥ REMOVE EXISTING FENCE.
- ⑦ REMOVE EXISTING CONCRETE V-GUTTER.
- ⑧ REMOVE EXISTING CANOPY.
- ⑨ REMOVE EXISTING ASPHALT PAVEMENT.
- ⑩ REMOVE EXISTING CONCRETE CURB.
- ⑪ REMOVE EXISTING TREE.
- ⑫ REMOVE EXISTING LIGHT AND FOUNDATION IN ITS ENTIRETY.

KEYPLAN

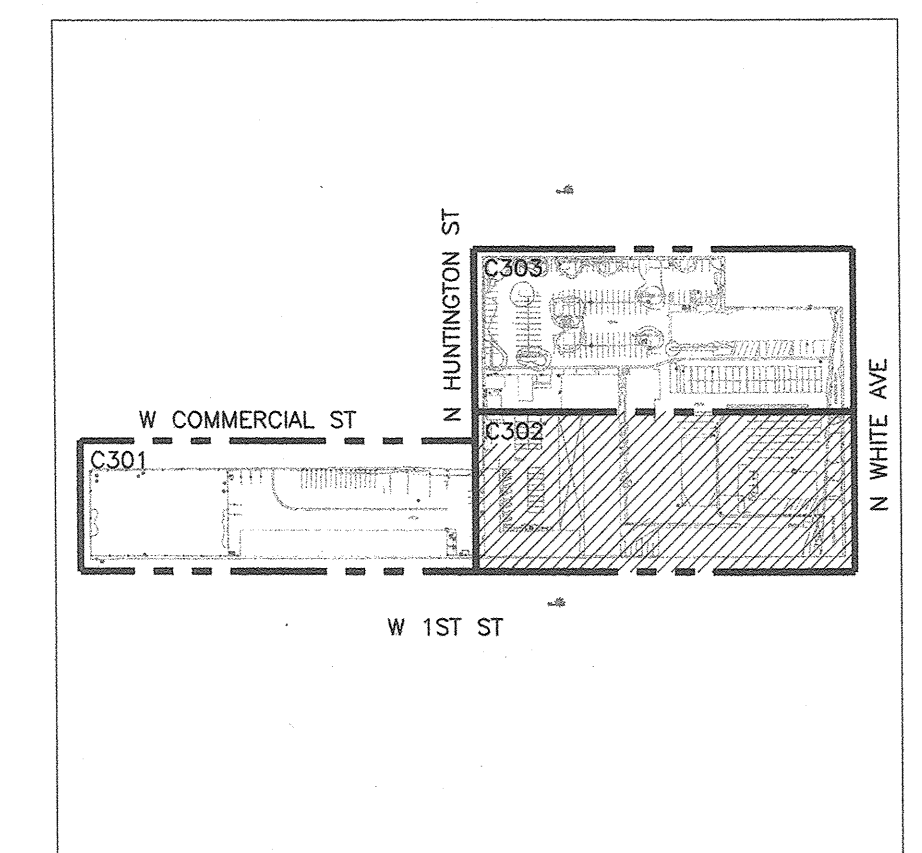

DEMOLITION PLAN

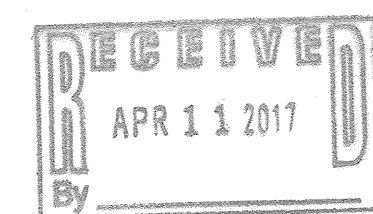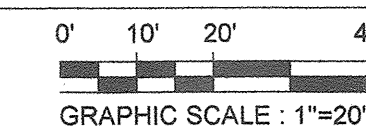

Water / Waste water Yard

City of Pomona
Gonzalez Goodale Architects

DEMOLITION PLAN

01/11/17

C302

N. HAMILTON BOULEVARD

MONTEREY STREET

COMMERCIAL STREET

N. HUNTINGTON STREET

SOUTHERN PACIFIC RAIL ROAD

Water / Waste water Yard






City of Pomona
Gonzalez Goodale Architects



ROOF PLAN

10/24/16

- LEGEND
- 1 CONCRETE UNIT MASONRY
 - 4 BRICK VENEER
 - 5 ENTRY, STEEL GATE
 - 10 ALUMINUM FASCIA FACTORY FINISH PAINT
 - 13 ROLL-UP STEEL DOOR, PAINTED

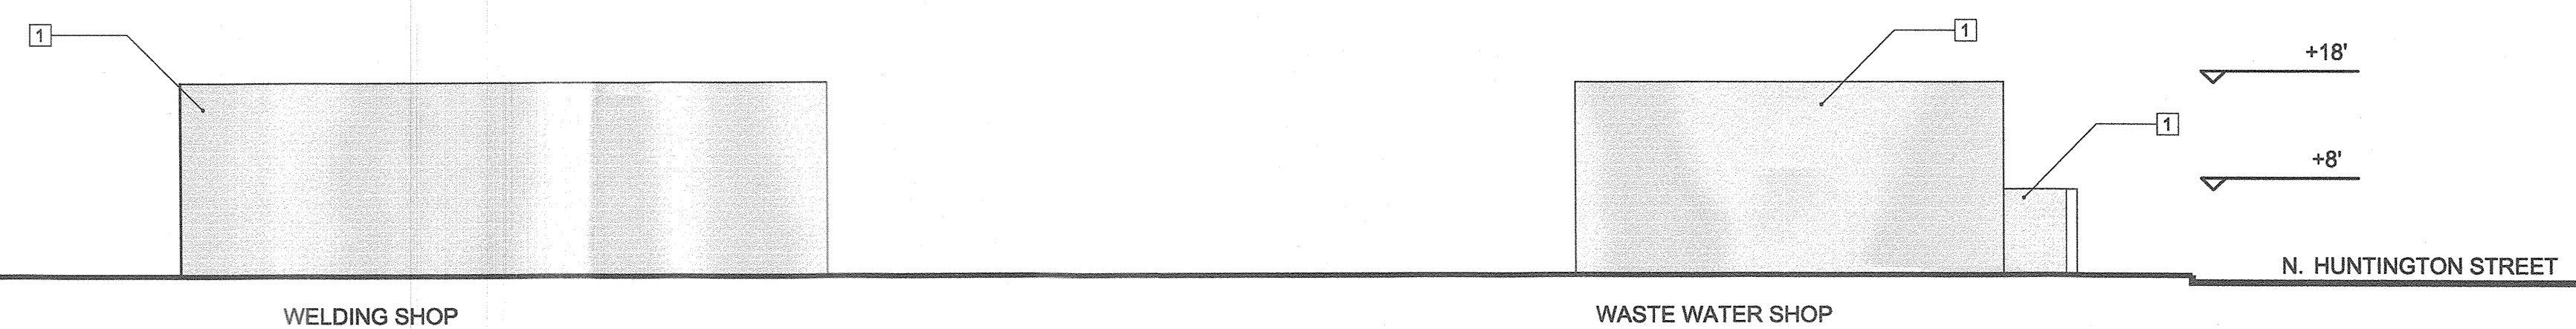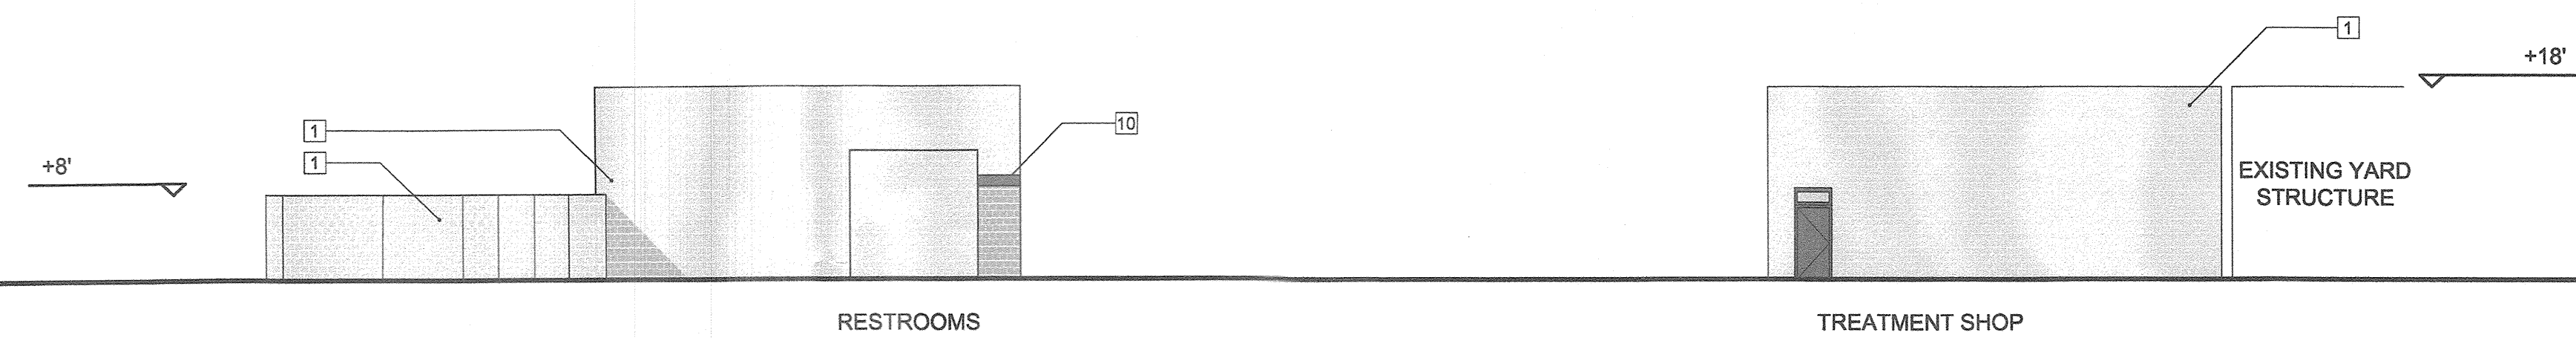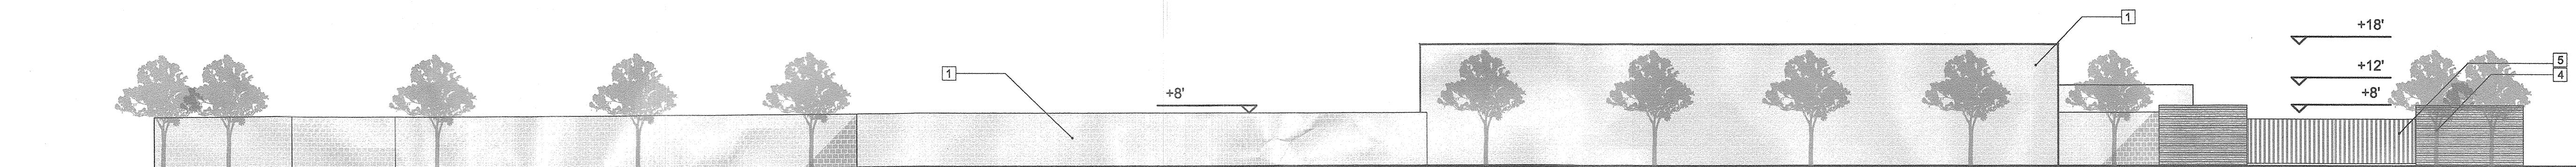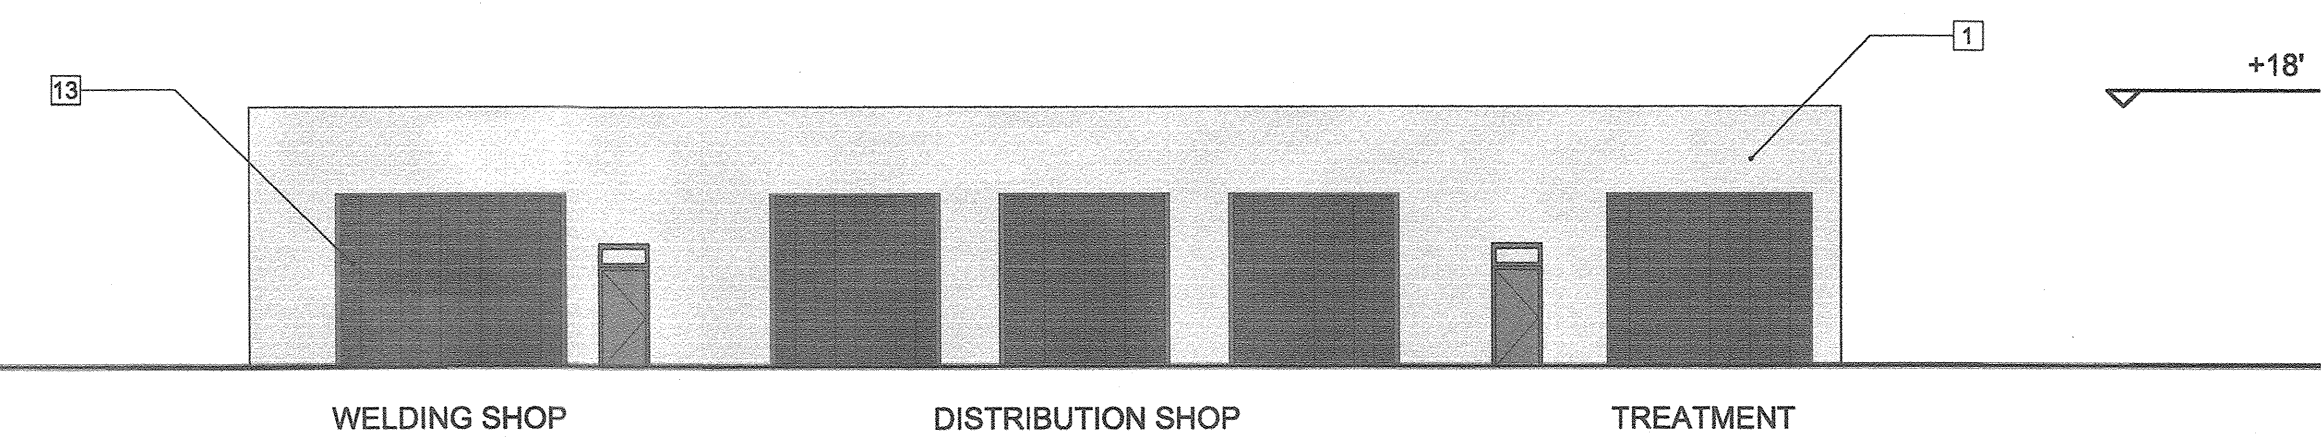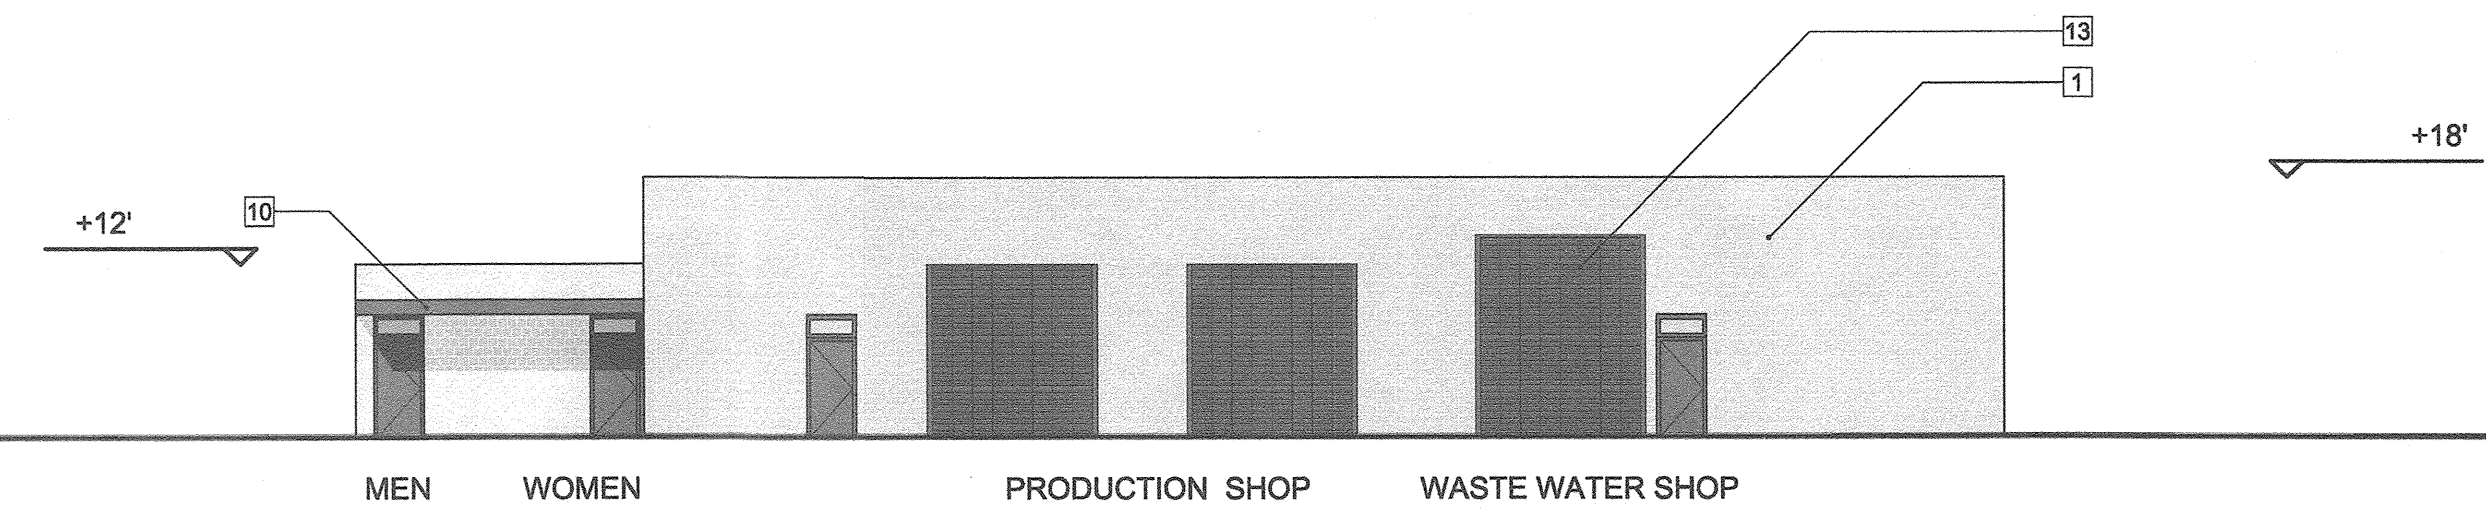



0 8 16 32

Water / Waste water Yard

City of Pomona
Gonzalez Goodale Architects



SHOP BUILDINGS ELEVATIONS

2/1/17

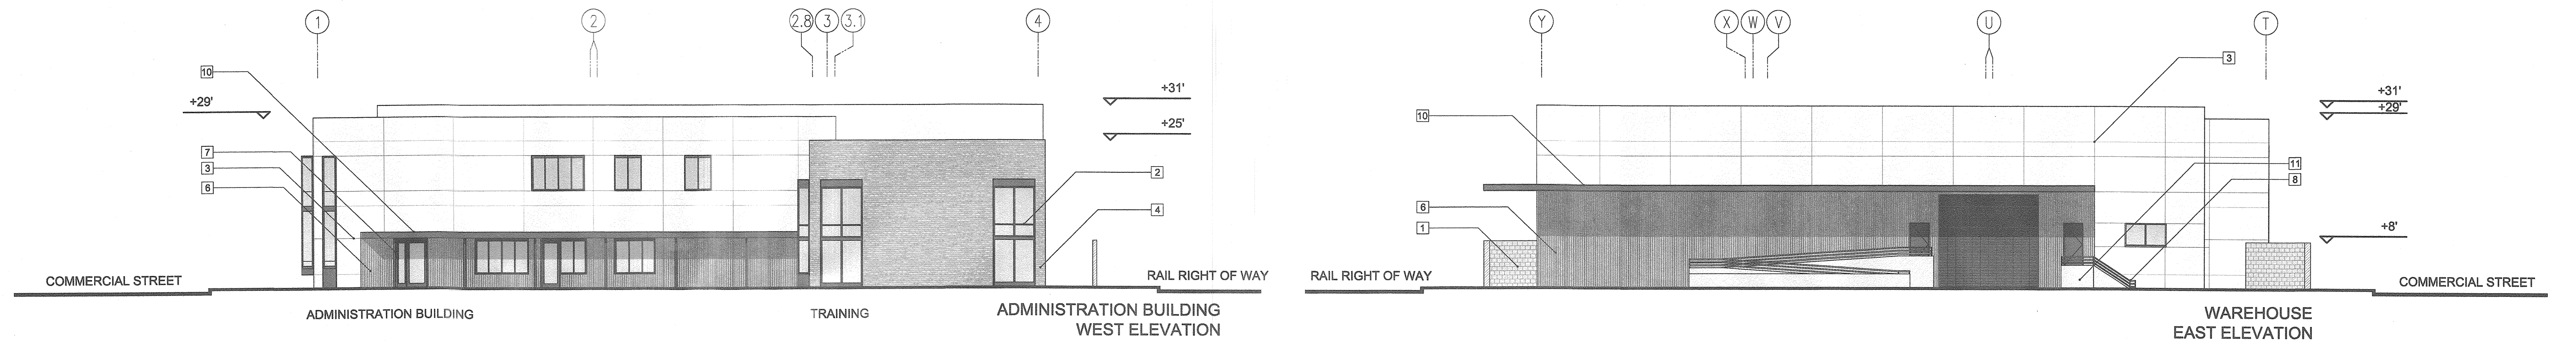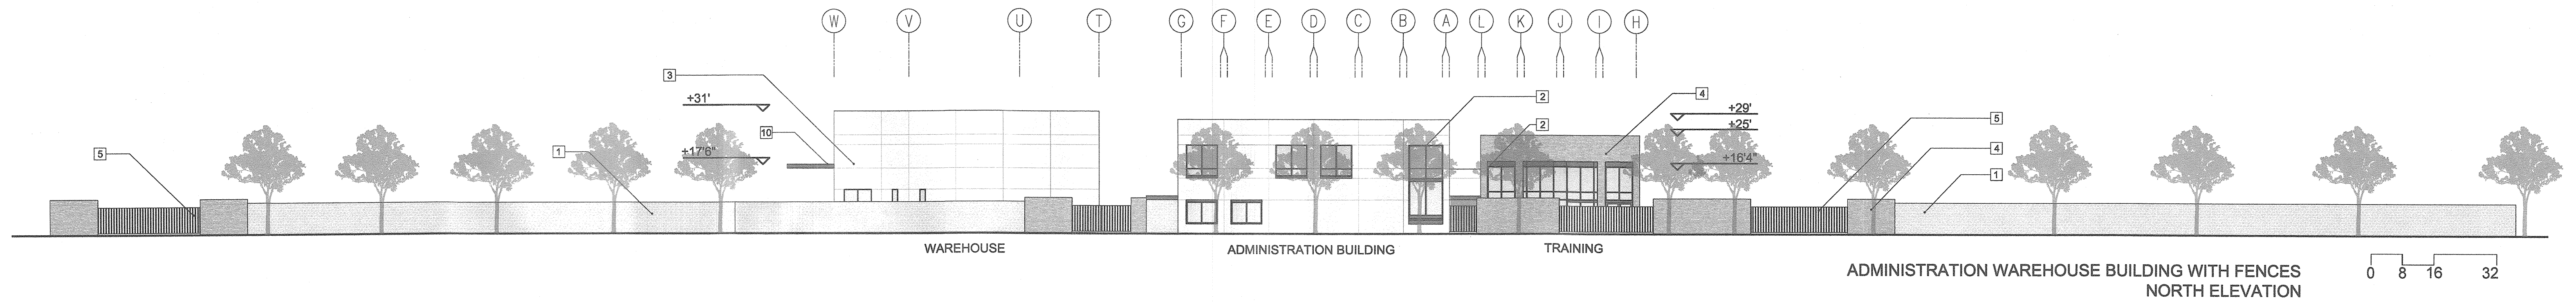

LEGEND

- 1 CONCRETE UNIT MASONRY
- 2 INSULATED GLASS IN ALUMINUM FRAMES
- 3 SMOOTH STEEL TROWEL CEMENT PLASTER, PAINTED, WITH EXPANSION JOINTS 3/8" AS INDICATED
- 4 BRICK VENEER
- 5 ENTRY, STEEL GATE
- 6 CORRUGATED METAL WALL SYSTEM
- 7 STEEL COLUMN, PAINTED
- 8 TYPICAL HANDRAIL, STEEL PAINTED
- 9 METAL MAKE-UP AIR LOUVER
- 10 ALUMINUM FASCIA FACTORY FINISH PAINT
- 11 EXPOSED BOARD FORM CAST-IN-PLACE CONCRETE
- 12 FREE-STANDING STAINLESS STEEL LETTERS

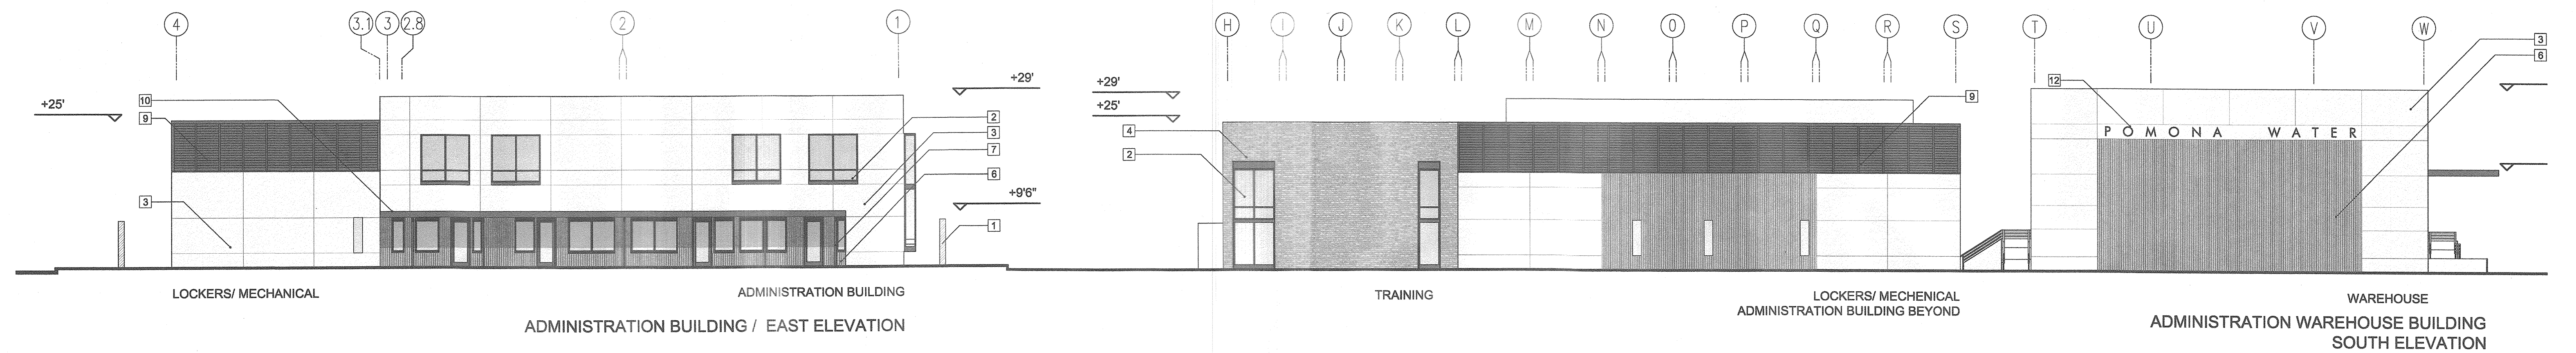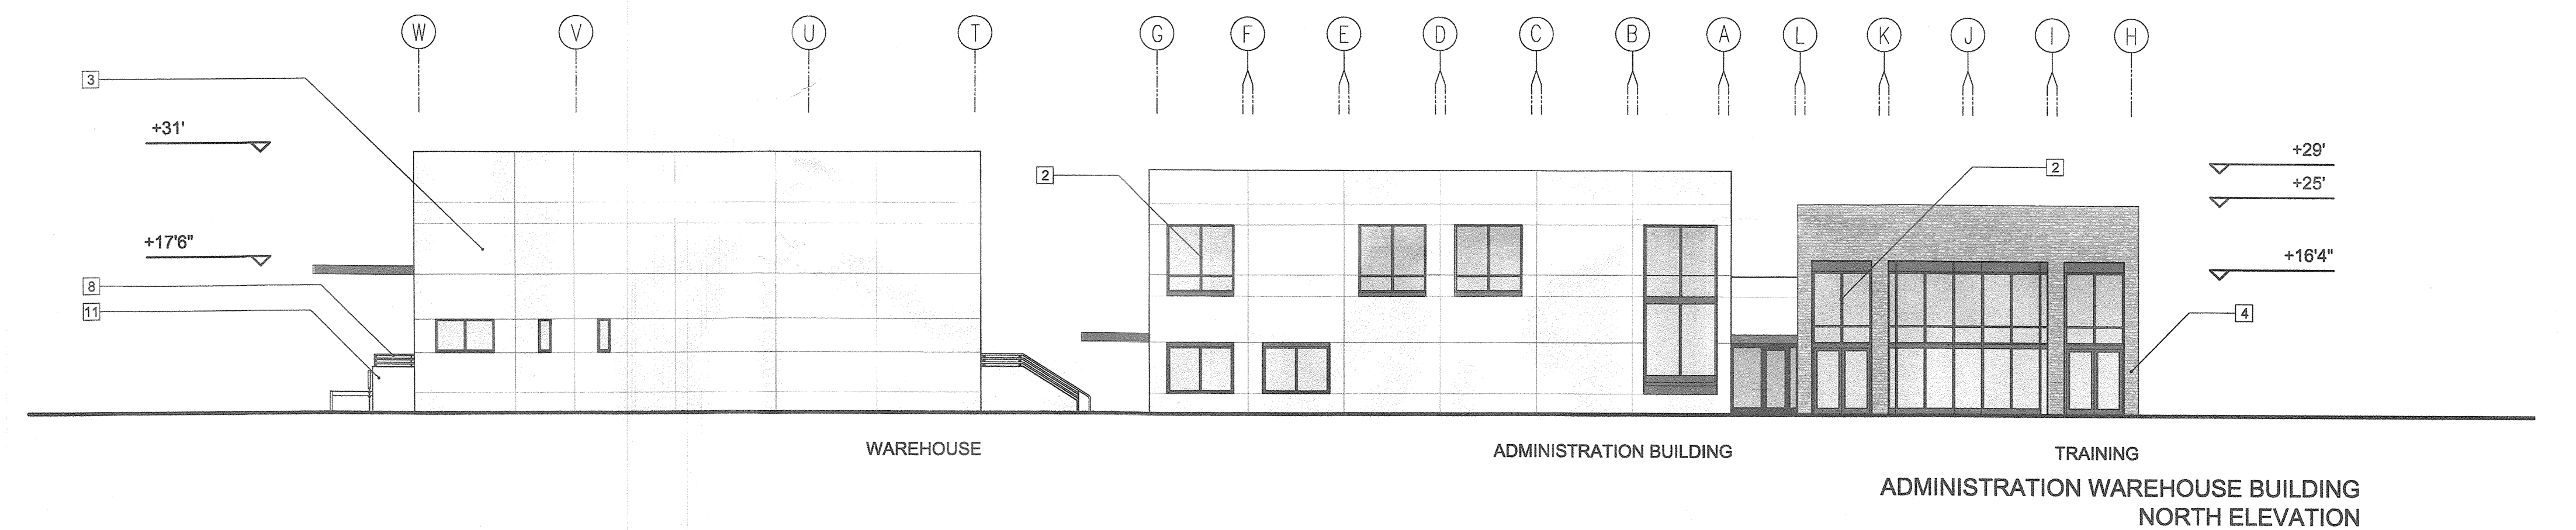

Water / Waste water Yard

City of Pomona
Gonzalez Goodale Architects

ADMINISTRATION AND WAREHOUSE BUILDING ELEVATIONS

2/1/17

D





LAY DOWN
2000 SF



02/01/17

COMMERCIAL STREET

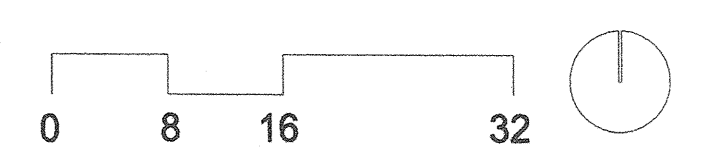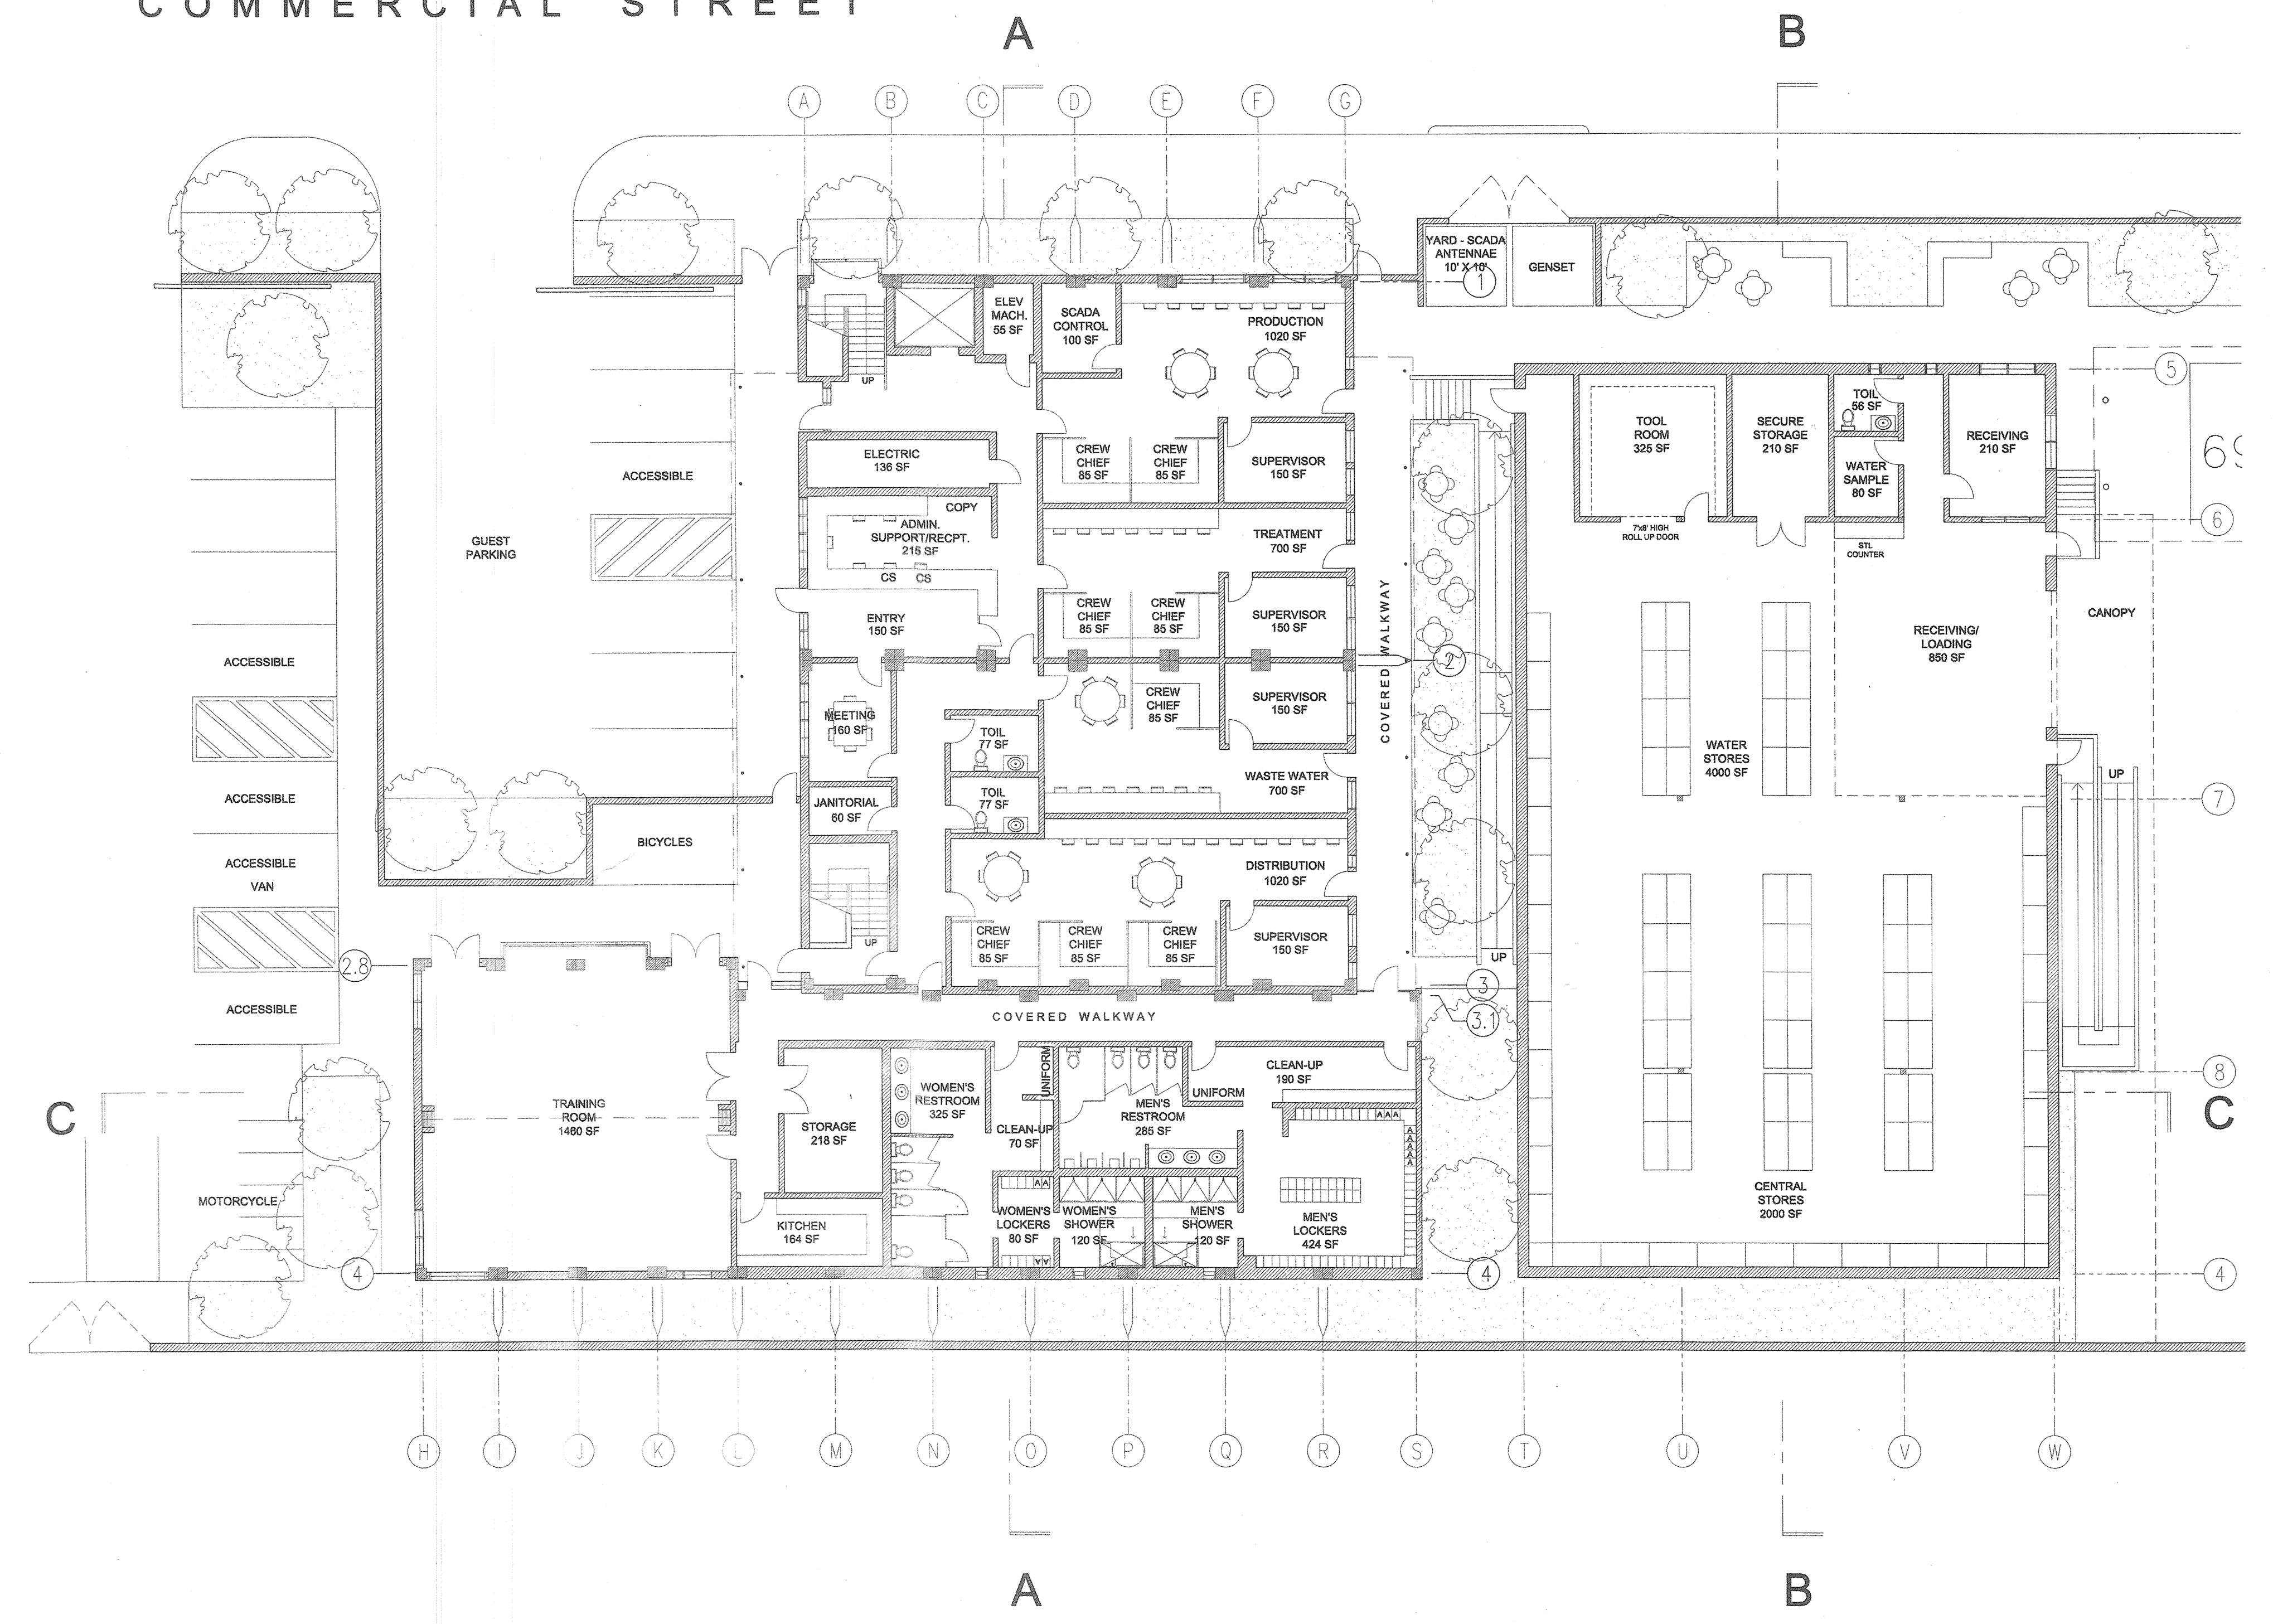


N. HAMILTON BOULEVARD

MONTEREY STREET

N. HUNTINGTON STREET

COMMERCIAL STREET


SOUTHERN PACIFIC RAIL ROAD

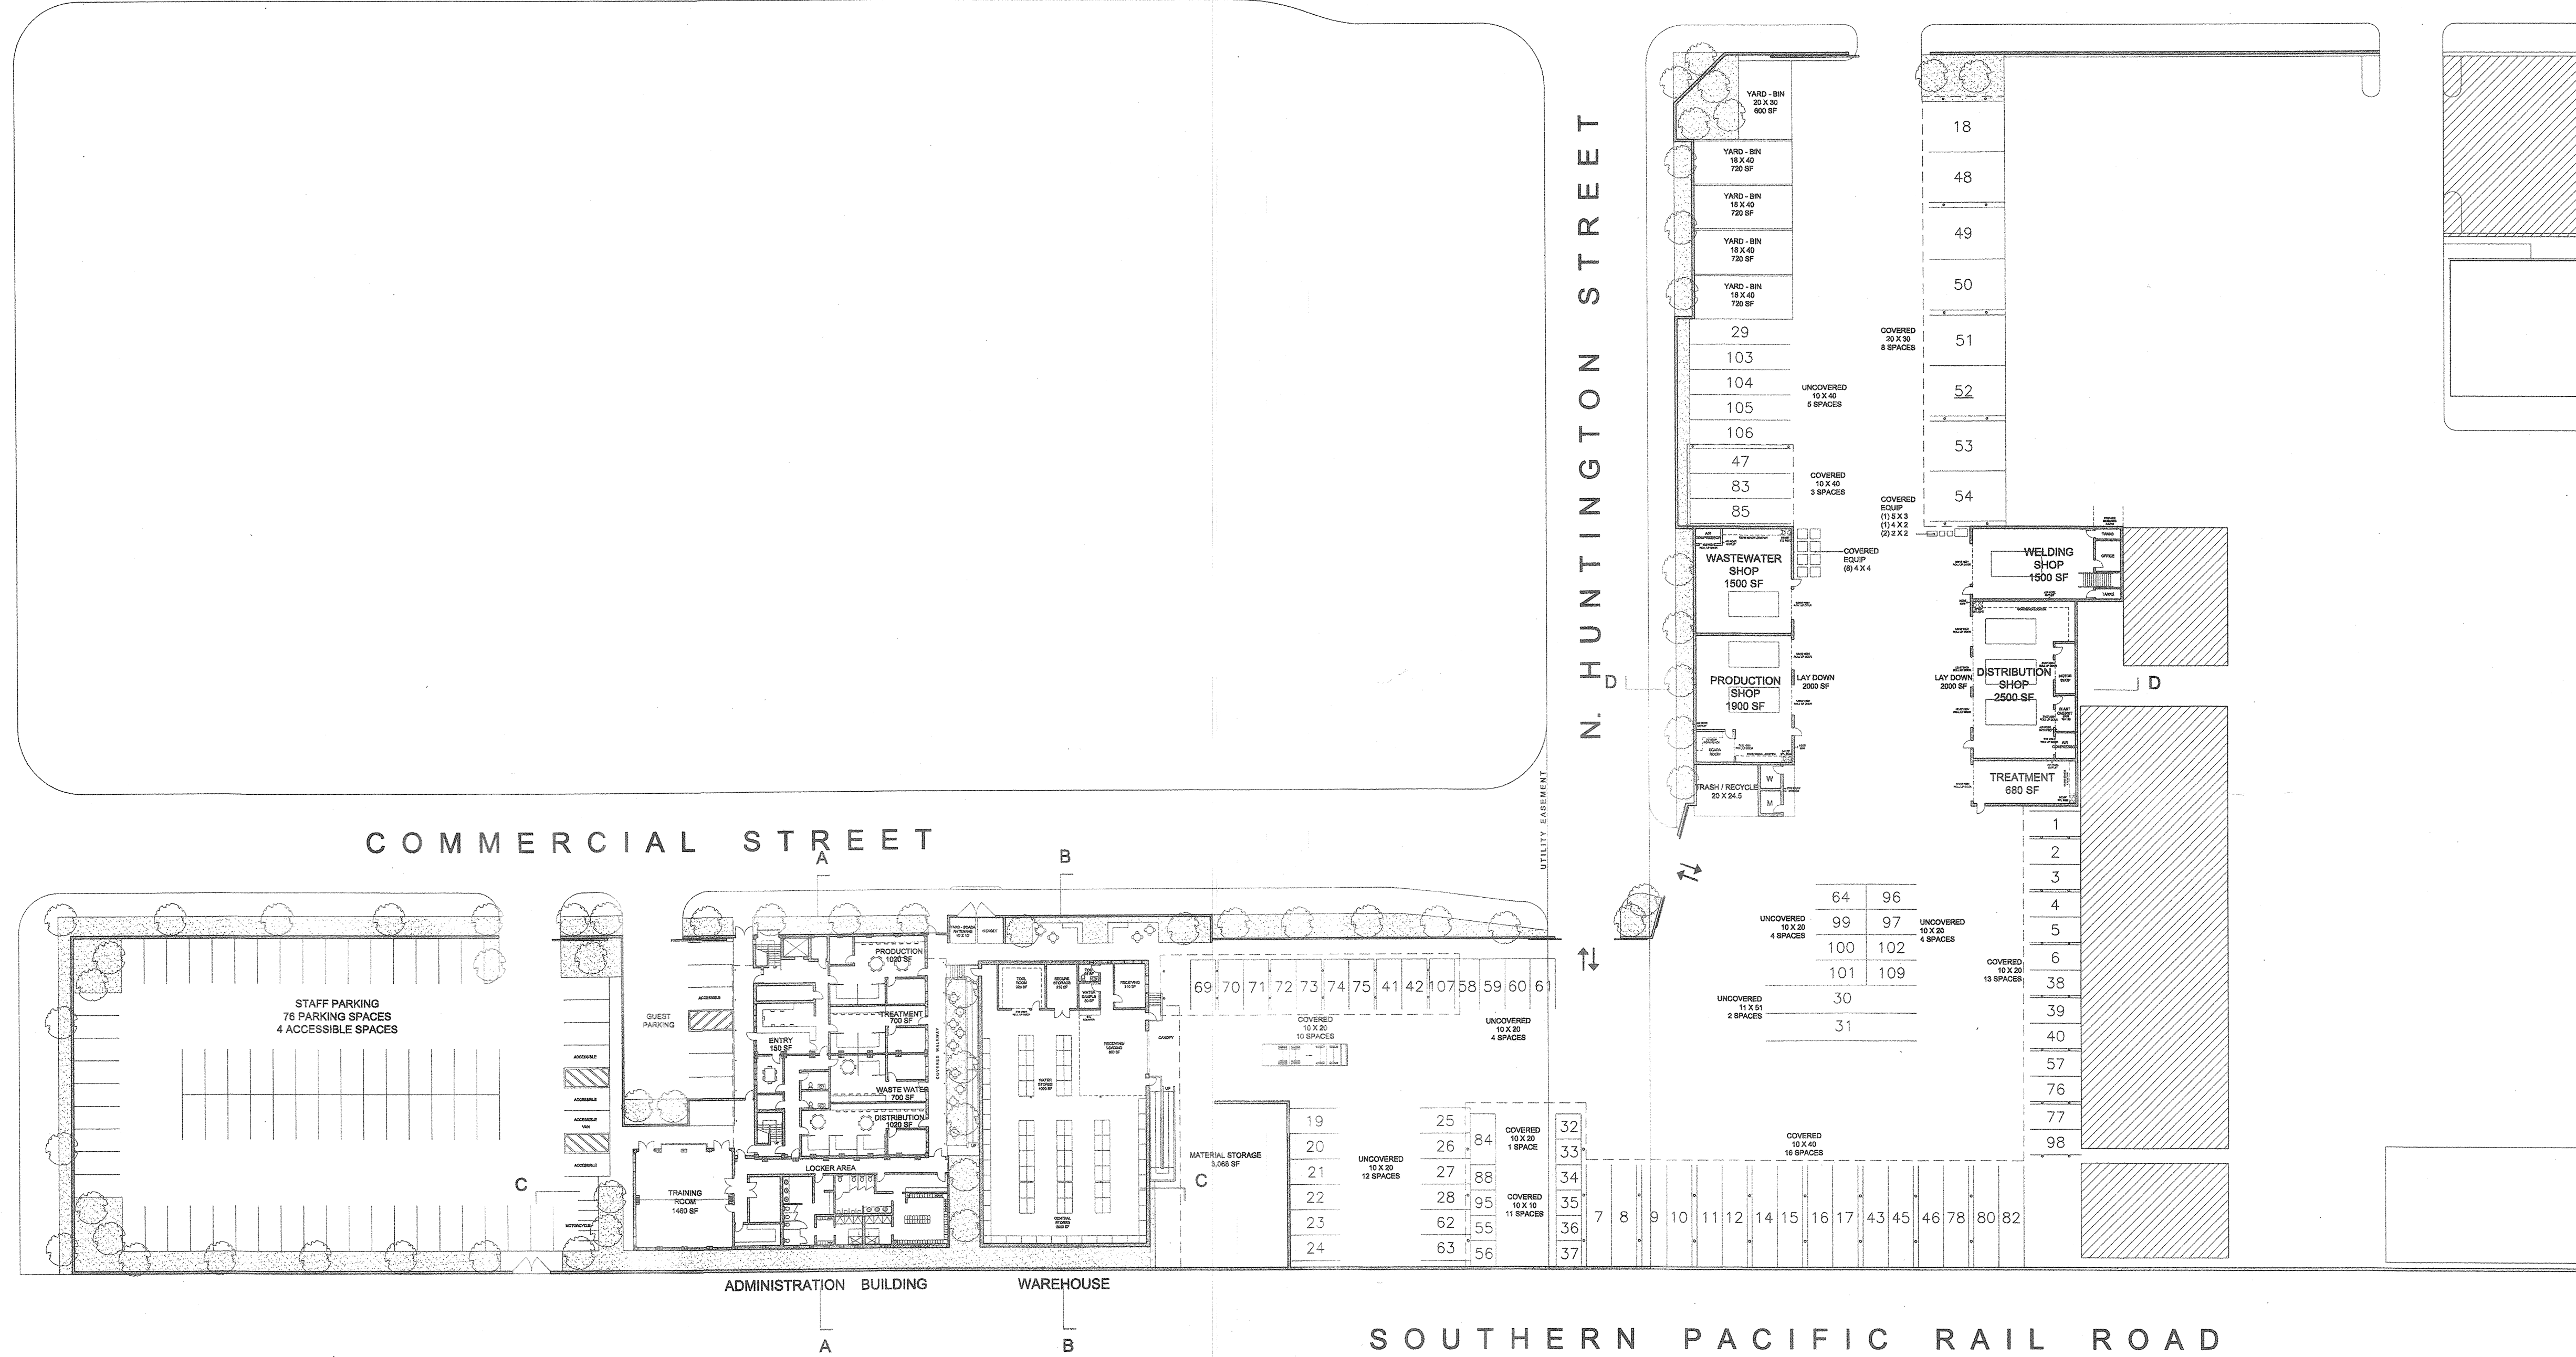

Water / Waste water Yard

City of Pomona
Gonzalez Goodale Architects

SITE PLAN
02/01/17

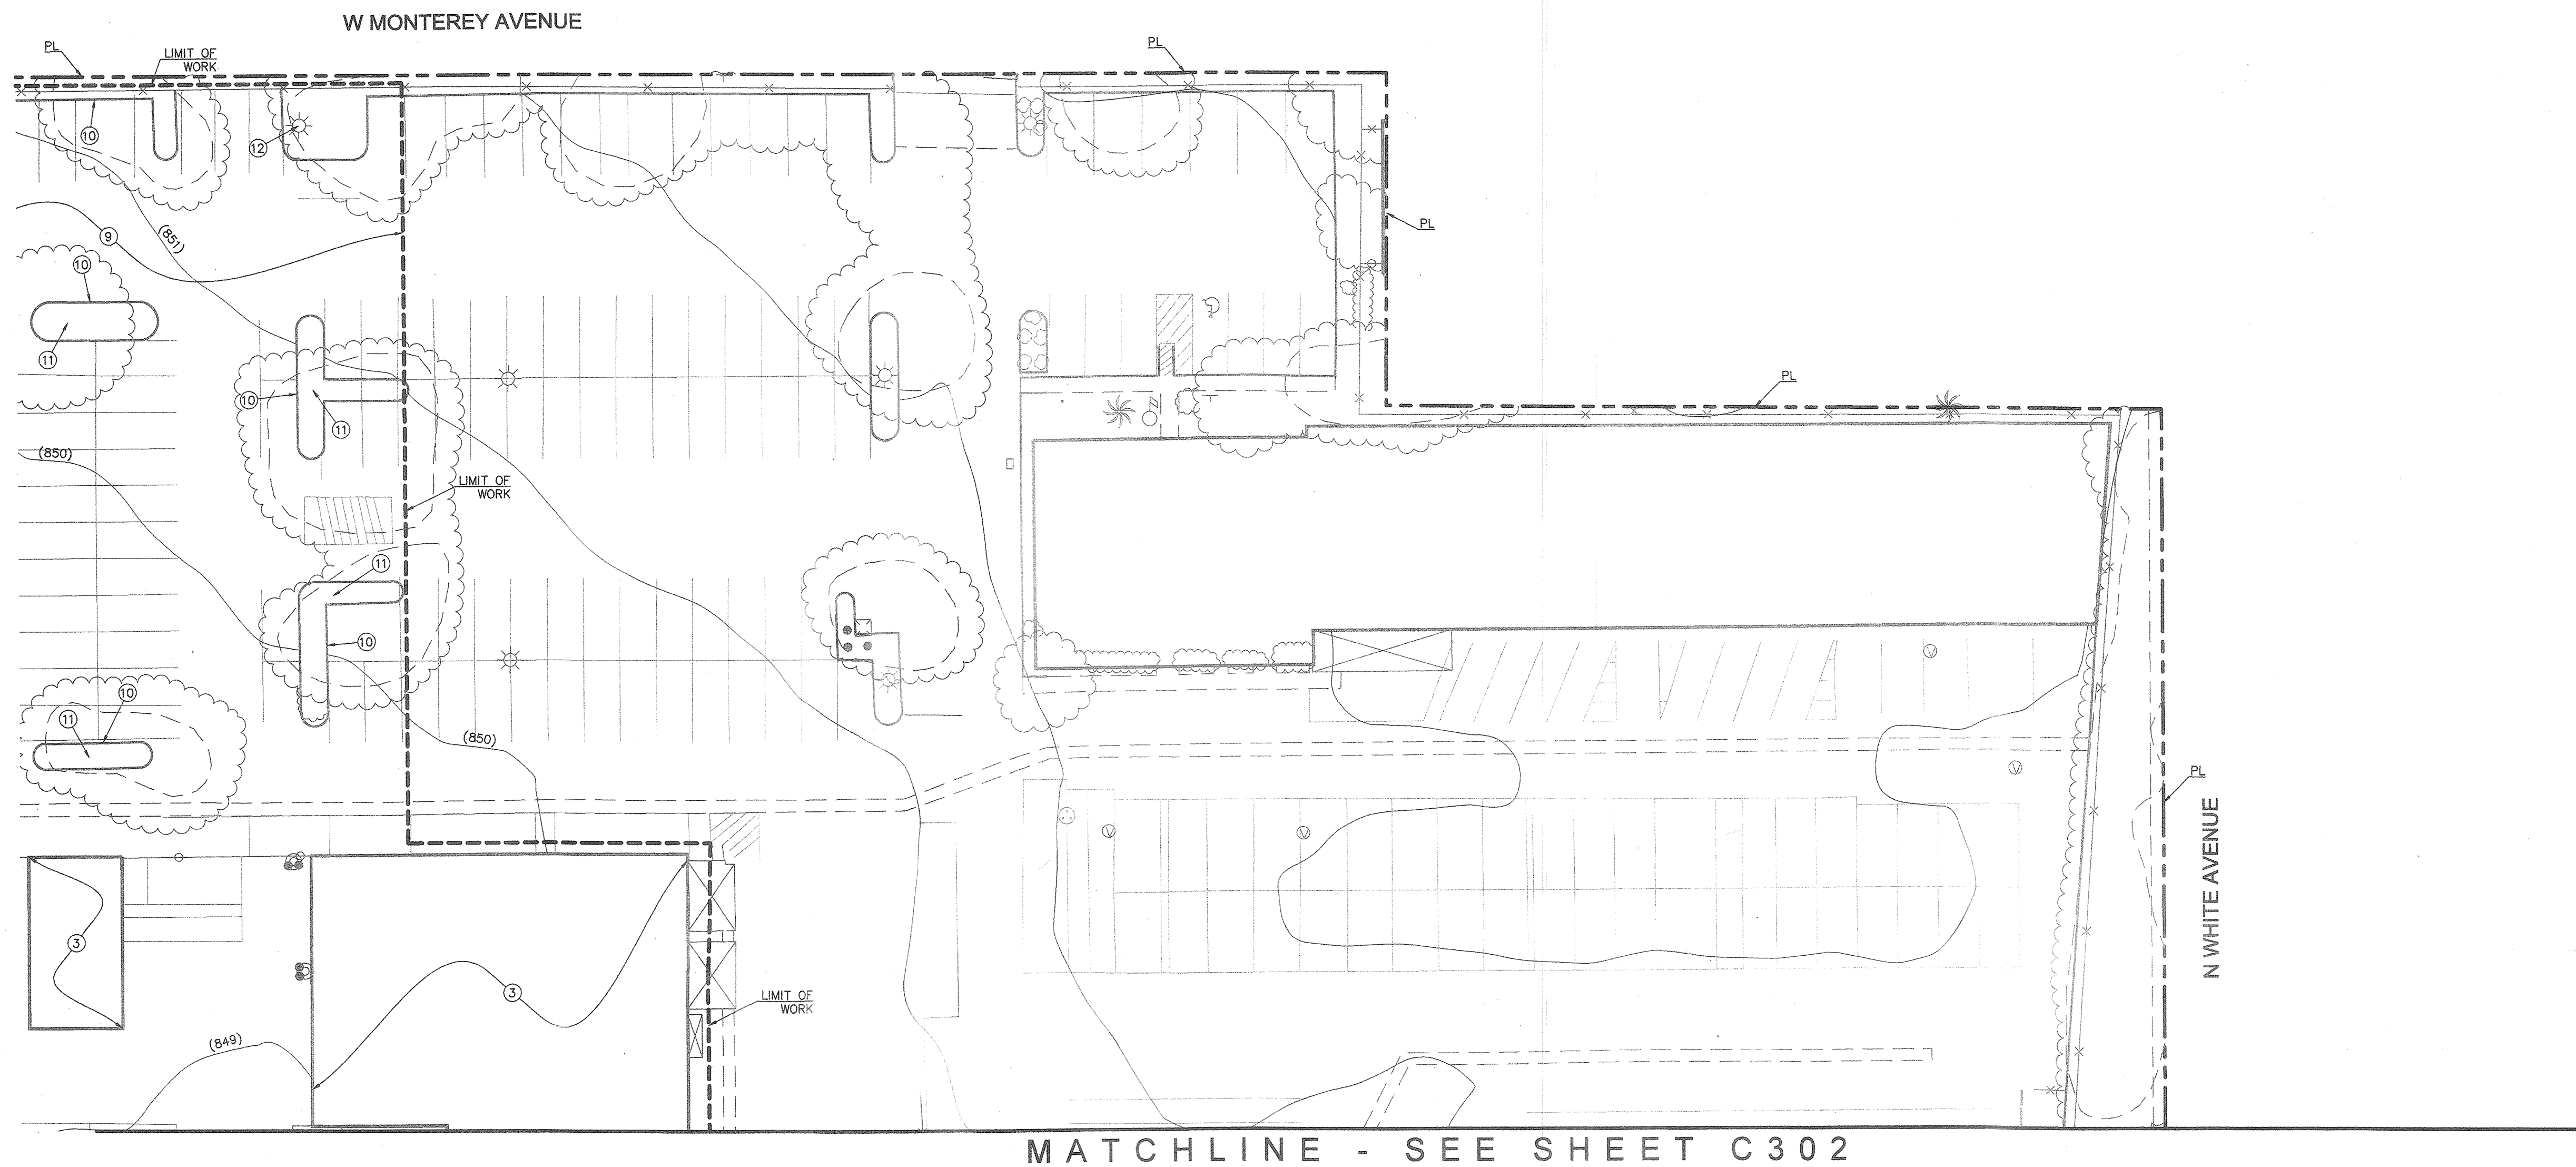

DEMOLITION NOTES:

- ① REMOVE EXISTING LANDSCAPE AREA.
- ② REMOVE EXISTING CONCRETE PAVEMENT.
- ③ REMOVE EXISTING BUILDING.
- ④ REMOVE EXISTING POLE.
- ⑤ REMOVE EXISTING WALL.
- ⑥ REMOVE EXISTING FENCE.
- ⑦ REMOVE EXISTING CONCRETE V-GUTTER.
- ⑧ REMOVE EXISTING CANOPY.
- ⑨ REMOVE EXISTING ASPHALT PAVEMENT.
- ⑩ REMOVE EXISTING CONCRETE CURB.
- ⑪ REMOVE EXISTING TREE.
- ⑫ REMOVE EXISTING LIGHT AND FOUNDATION IN ITS ENTIRETY.




DEMOLITION PLAN

0' 10' 20' 40'

GRAPHIC SCALE : 1"=20'

KEYPLAN

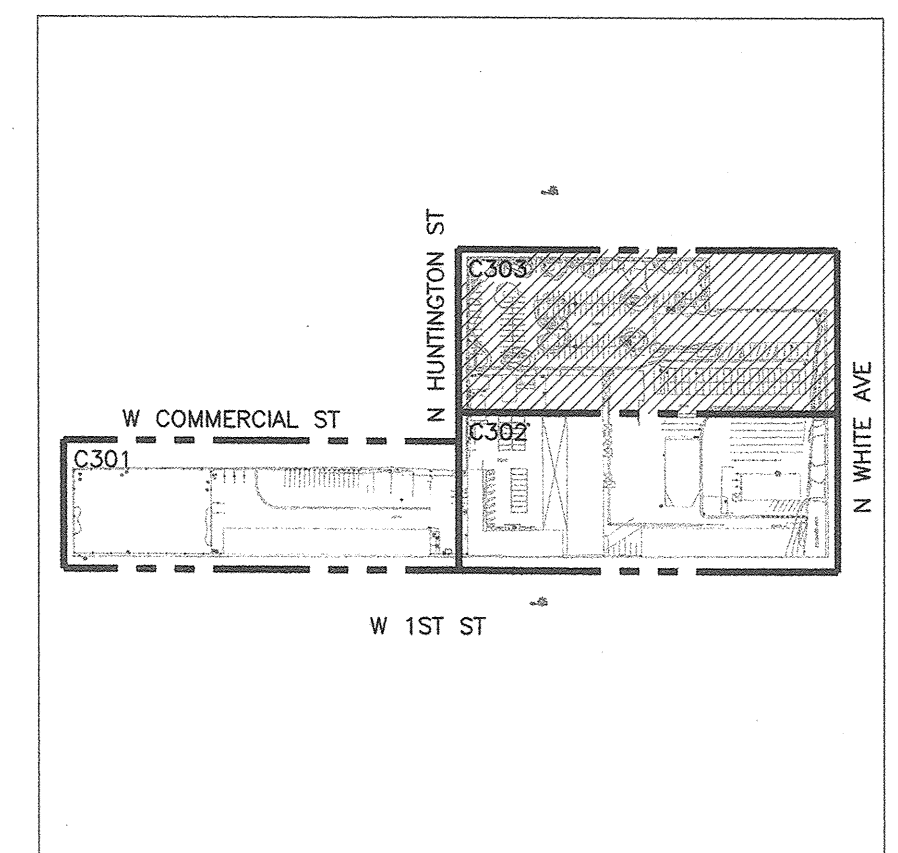

GRAPHIC SCALE : 1"=250'

Water / Waste water Yard

City of Pomona
Gonzalez Goodale Architects

DEMOLITION PLAN

01/11/17
C303