

verizon

15505 SAND CANYON AVENUE
BUILDING D, 1ST FLOOR
IRVINE, CALIFORNIA 92618

PROJECT INFORMATION:

AMADOR
(MACRO CELL EVOLUTION)
679 EAST FOOTHILL BOULEVARD
POMONA, CALIFORNIA 91767

CURRENT ISSUE DATE:

05/25/16

ISSUED FOR:

ZONING

REV.: DATE: DESCRIPTION: BY:

REV.	DATE	DESCRIPTION	BY
2	05/25/16	PLANNING REVISION	R.S.
1	12/15/15	100% ZONING	V.H.
0	11/24/15	90% ZONING	R.S.

PLANS PREPARED BY:

SPECTRUM

SPECTRUM SERVICES, INC.
4405 E. AIRPORT DRIVE, SUITE 100
ONTARIO, CALIFORNIA 91761
PH: (909) 456-8401
FAX: (909) 456-8408

LICENSURE:



SHEET TITLE:


NORTH & EAST
ELEVATIONS

SHEET NUMBER: REVISION:

A4

2

LAX-150002

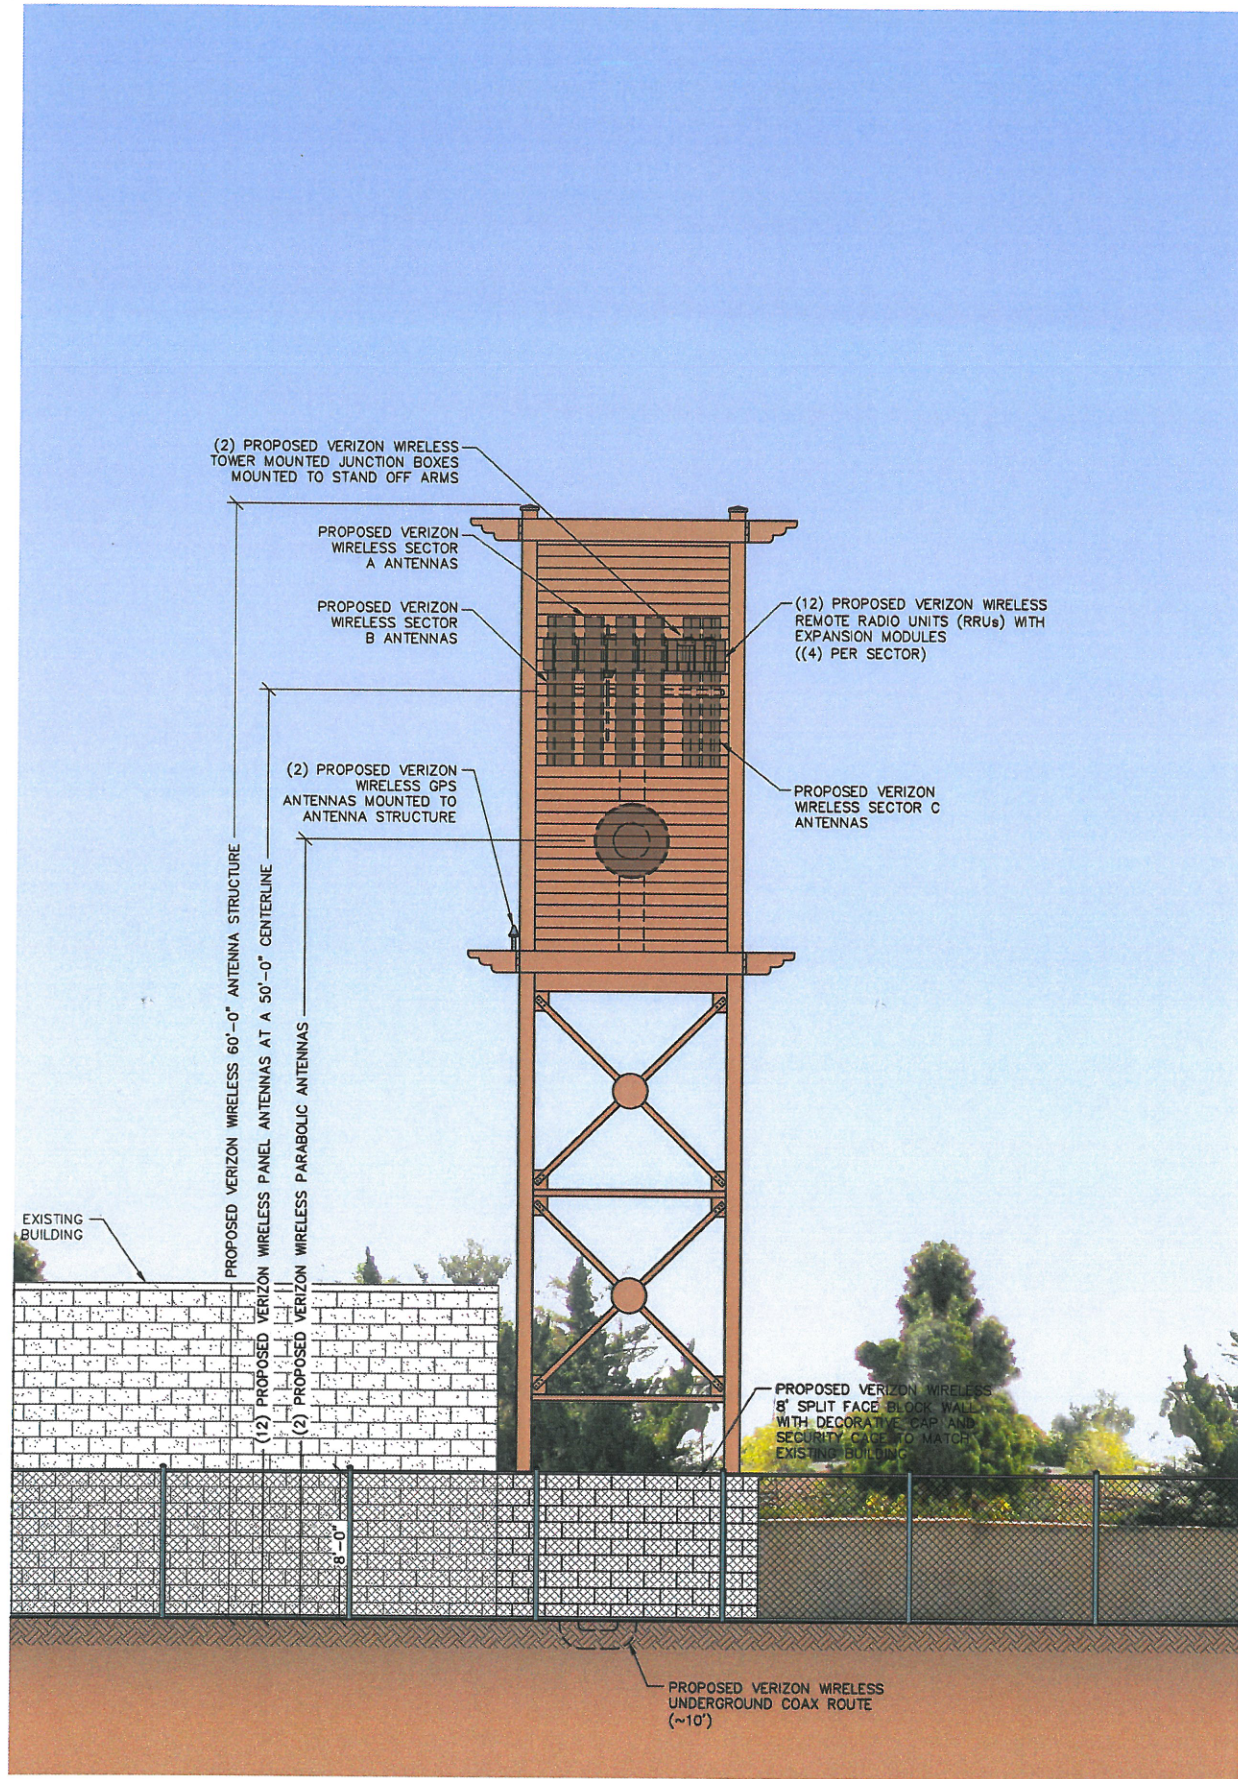


*GROUND ELEVATION AT ANTENNA STRUCTURE: 1,198.4 (NAVD 88)

EAST ELEVATION

11" X 17" SCALE 24" X 36" SCALE
1" = 10' 1" = 5'

2

NORTH ELEVATION

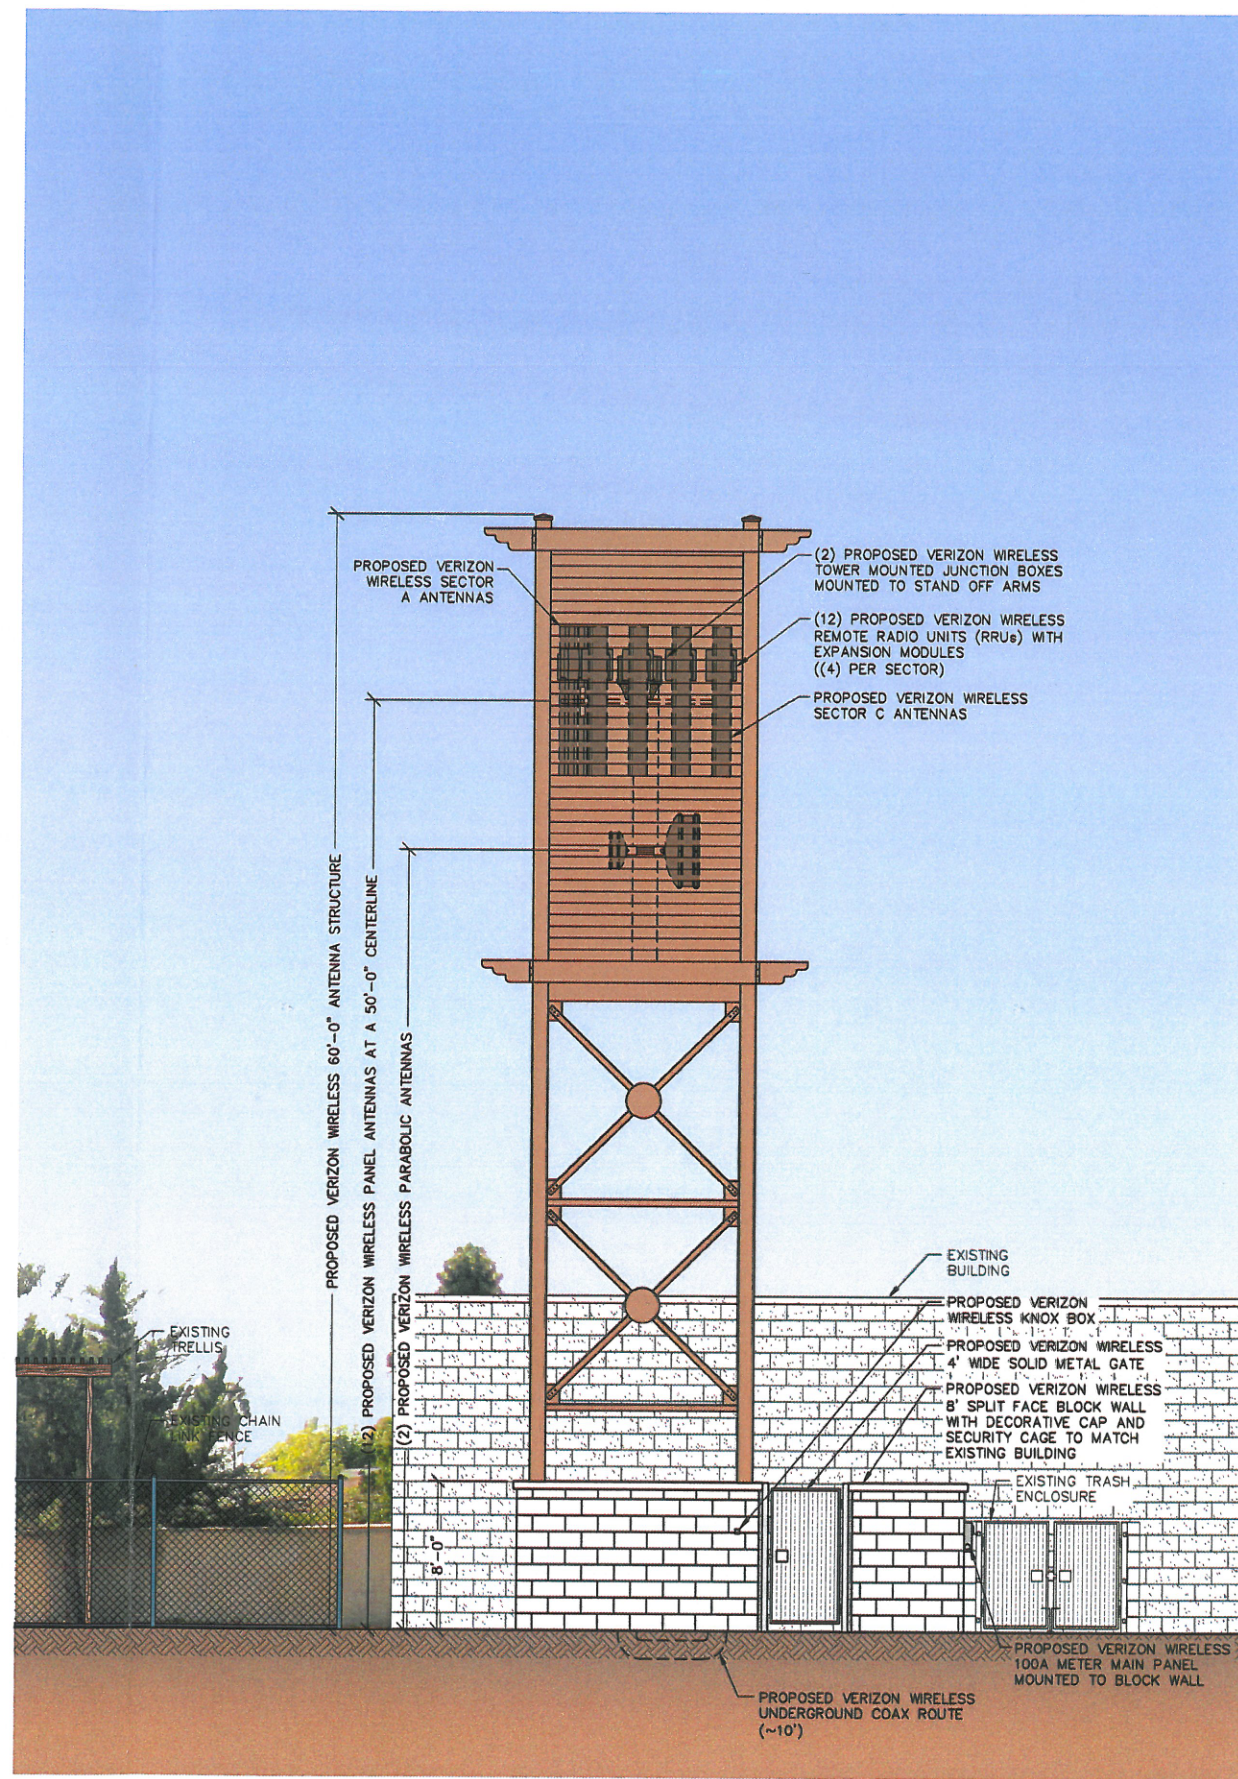

*GROUND ELEVATION AT ANTENNA STRUCTURE: 1,198.4 (NAVD 88)

11" X 17" SCALE 24" X 36" SCALE
1" = 10' 1" = 5'

1

verizon

15505 SAND CANYON AVENUE
BUILDING D, 1ST FLOOR
IRVINE, CALIFORNIA 92618

PROJECT INFORMATION:

AMADOR
(MACRO CELL EVOLUTION)
679 EAST FOOTHILL BOULEVARD
POMONA, CALIFORNIA 91767

CURRENT ISSUE DATE:

05/25/16

ISSUED FOR:

ZONING

REV.: DATE: DESCRIPTION: BY:

REV.	DATE	DESCRIPTION	BY
2	05/25/16	PLANNING REVISION	R.S.
1	12/15/15	100% ZONING	V.H.
0	11/24/15	90% ZONING	R.S.

PLANS PREPARED BY:

SPECTRUM

SPECTRUM SERVICES, INC.
4405 E. AIRPORT DRIVE, SUITE 100
ONTARIO, CALIFORNIA 91761
PH: (909) 456-8401
FAX: (909) 456-8408

LICENSURE:

SHEET TITLE:


SOUTH & WEST
ELEVATIONS

SHEET NUMBER: REVISION:

A5

2

LAX-150002

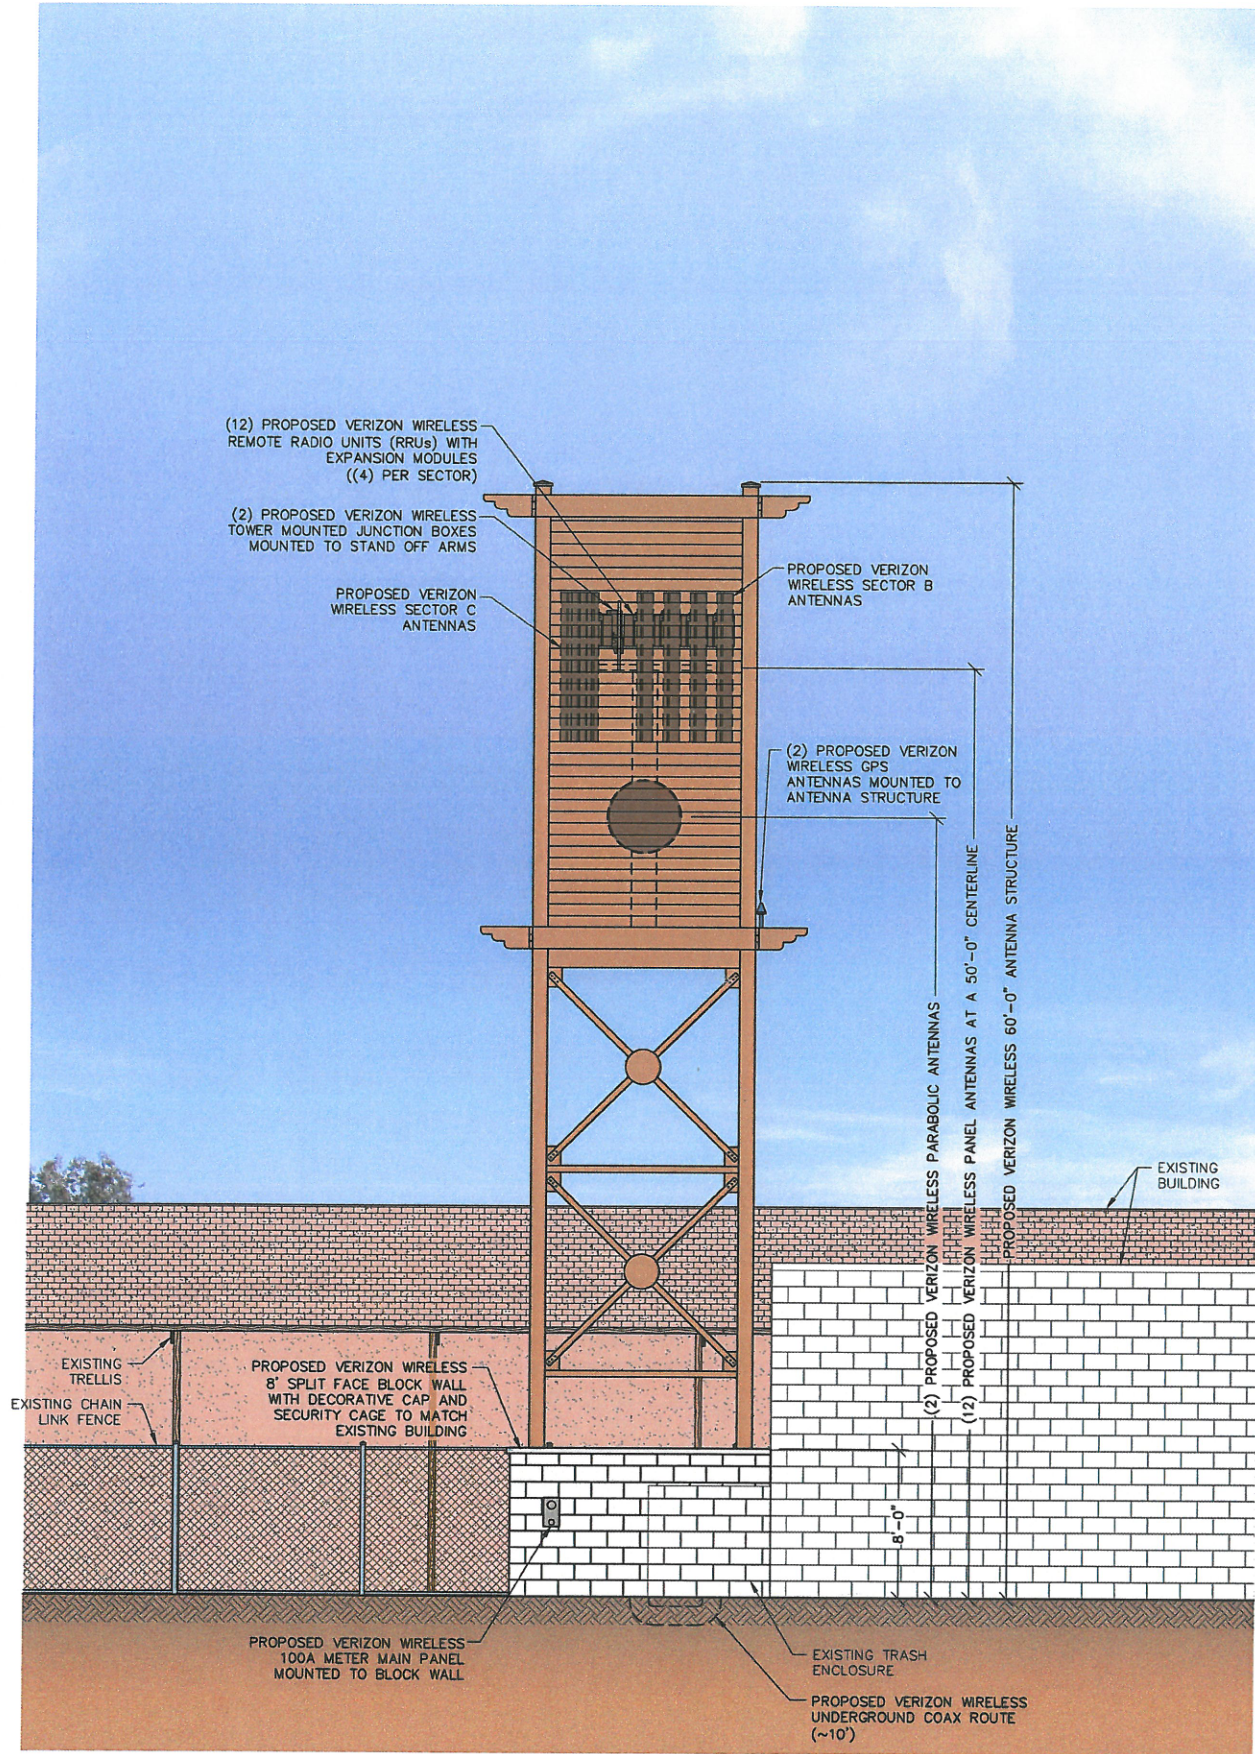


*GROUND ELEVATION AT ANTENNA STRUCTURE: 1,198.4 (NAVD 88)

WEST ELEVATION

11" X 17" SCALE 24" X 36" SCALE
1" = 10' 1" = 5'

2

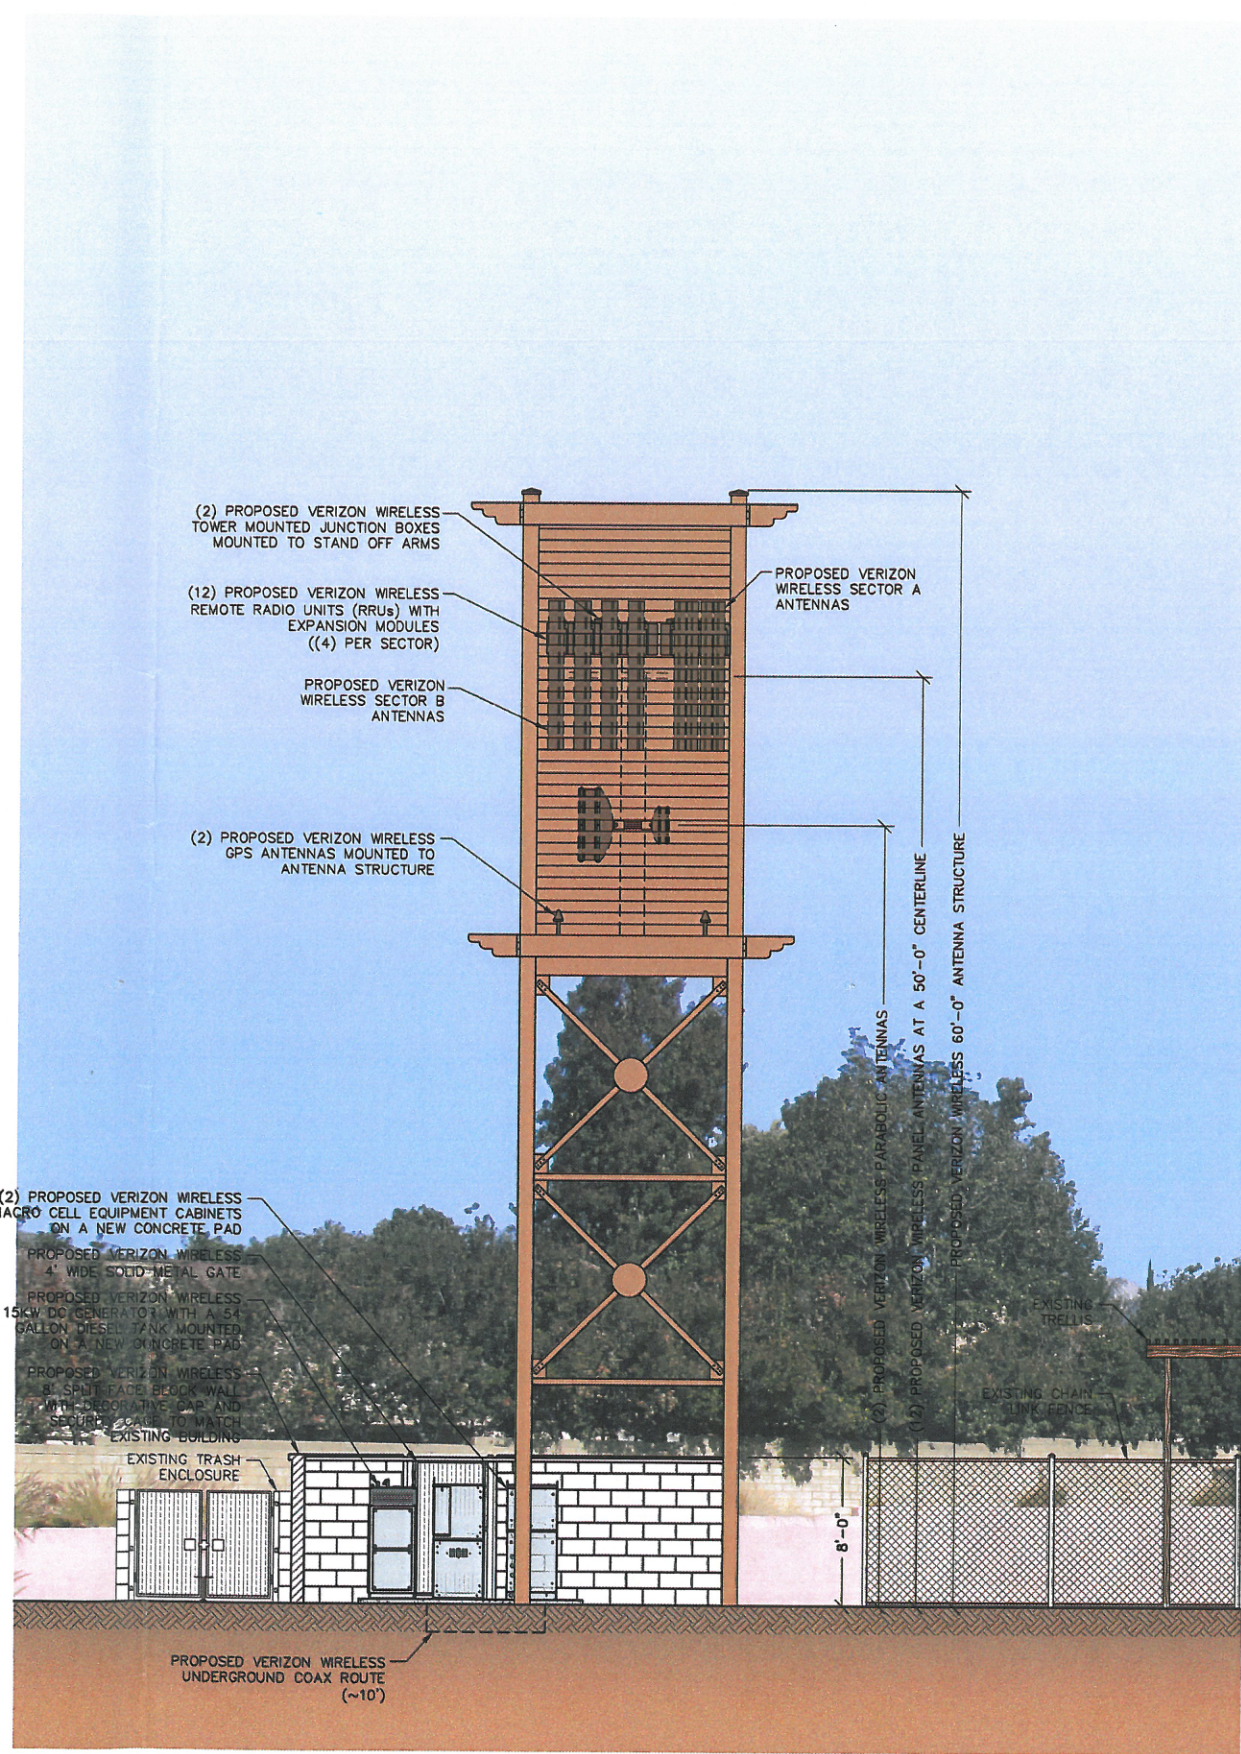

*GROUND ELEVATION AT ANTENNA STRUCTURE: 1,198.4 (NAVD 88)

SOUTH ELEVATION

11" X 17" SCALE 24" X 36" SCALE
1" = 10' 1" = 5'

1