

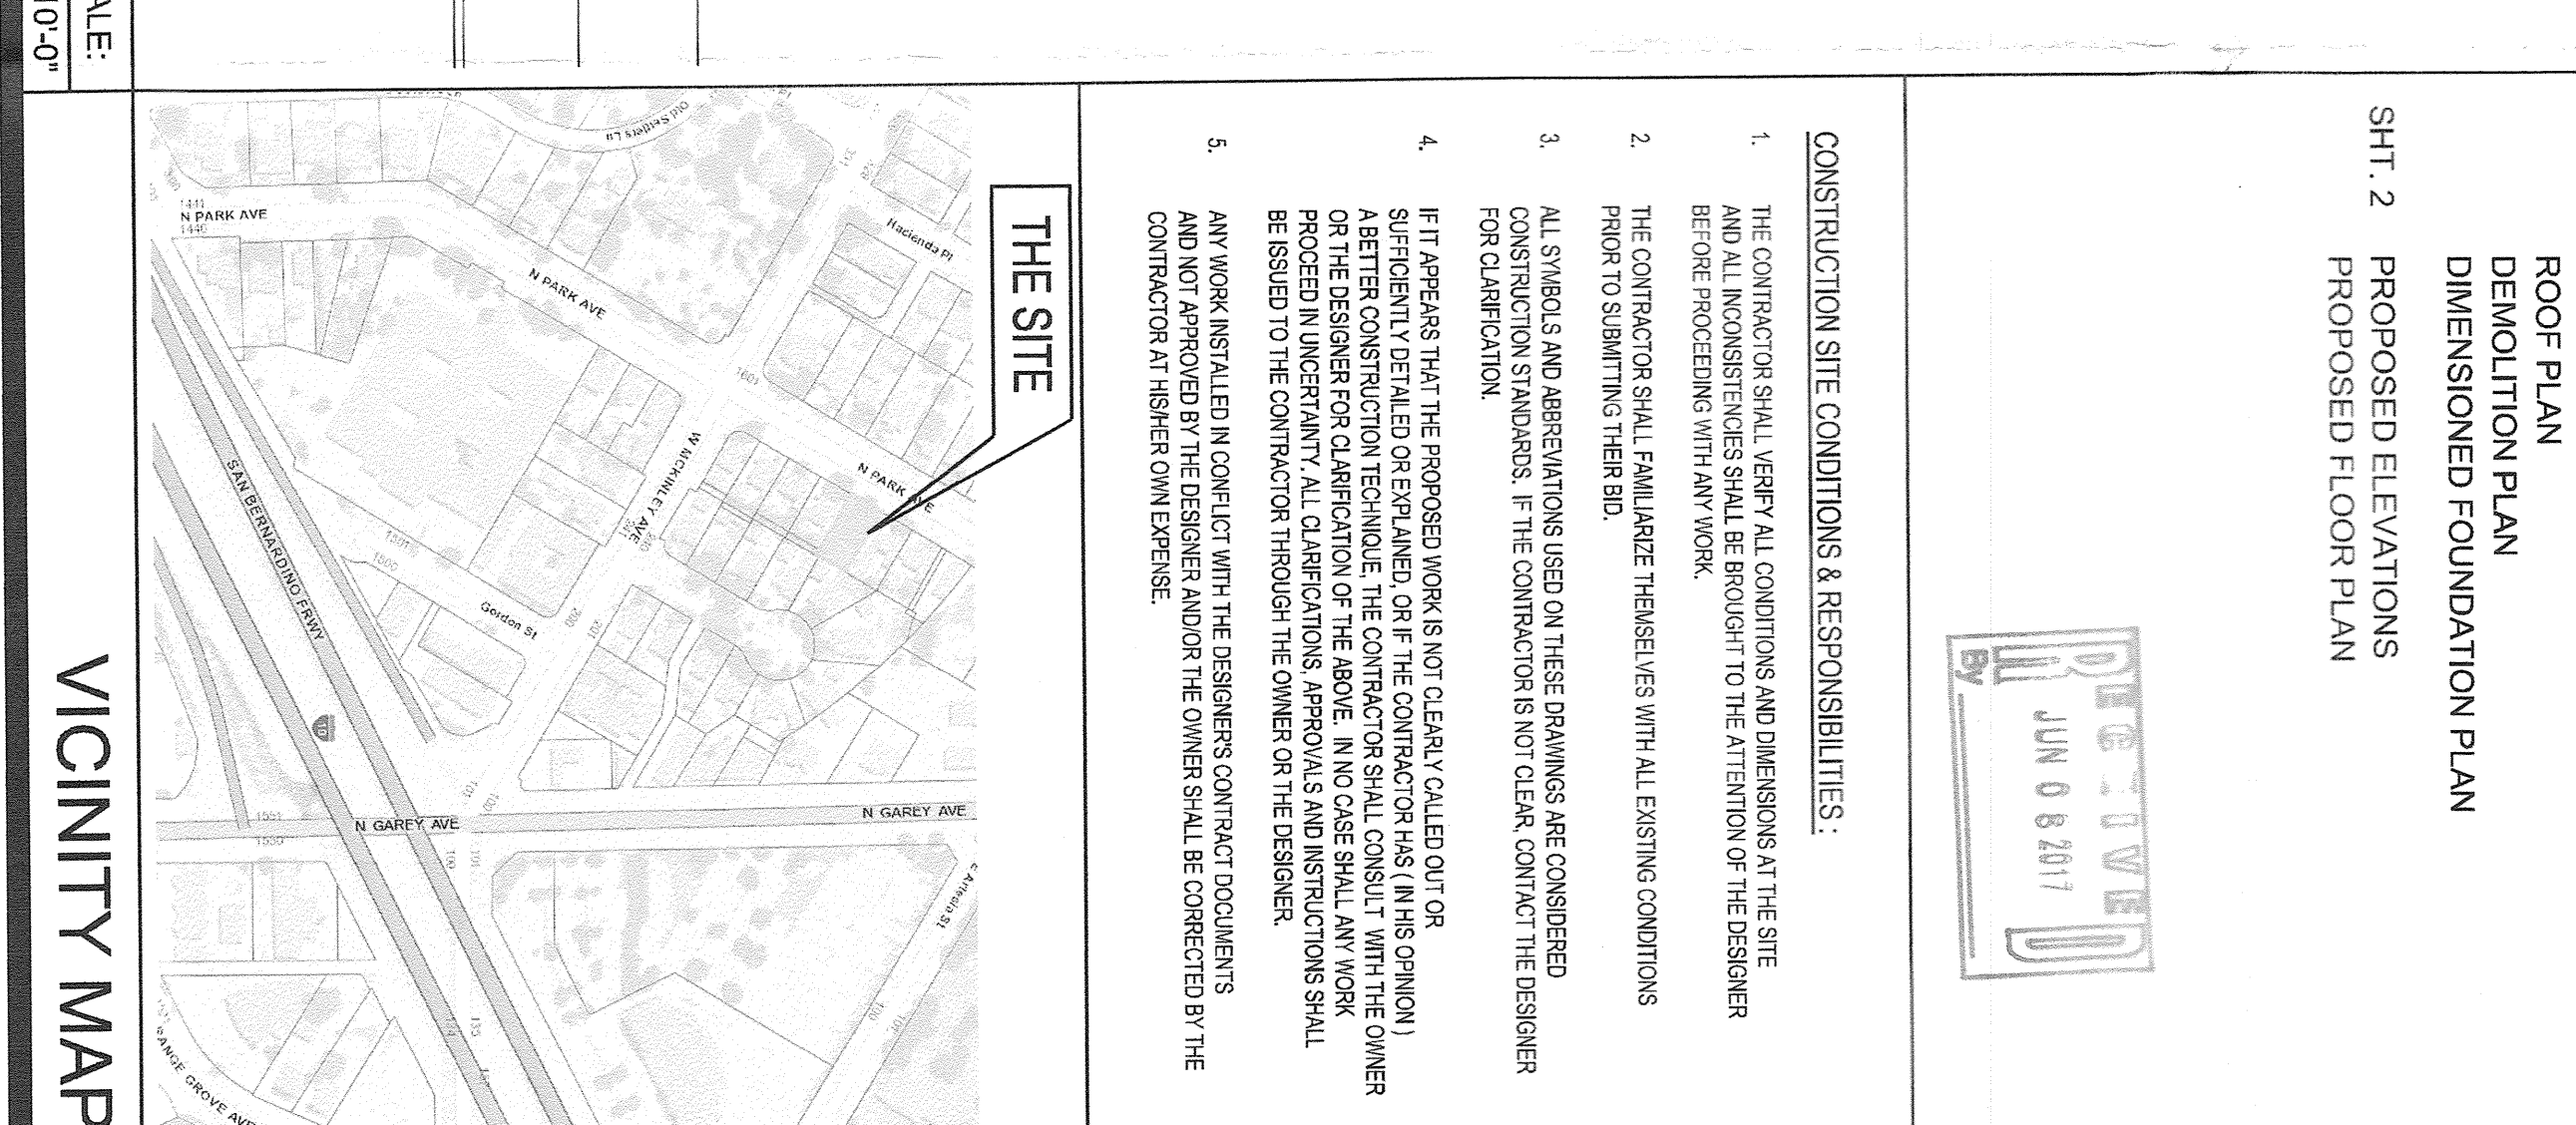
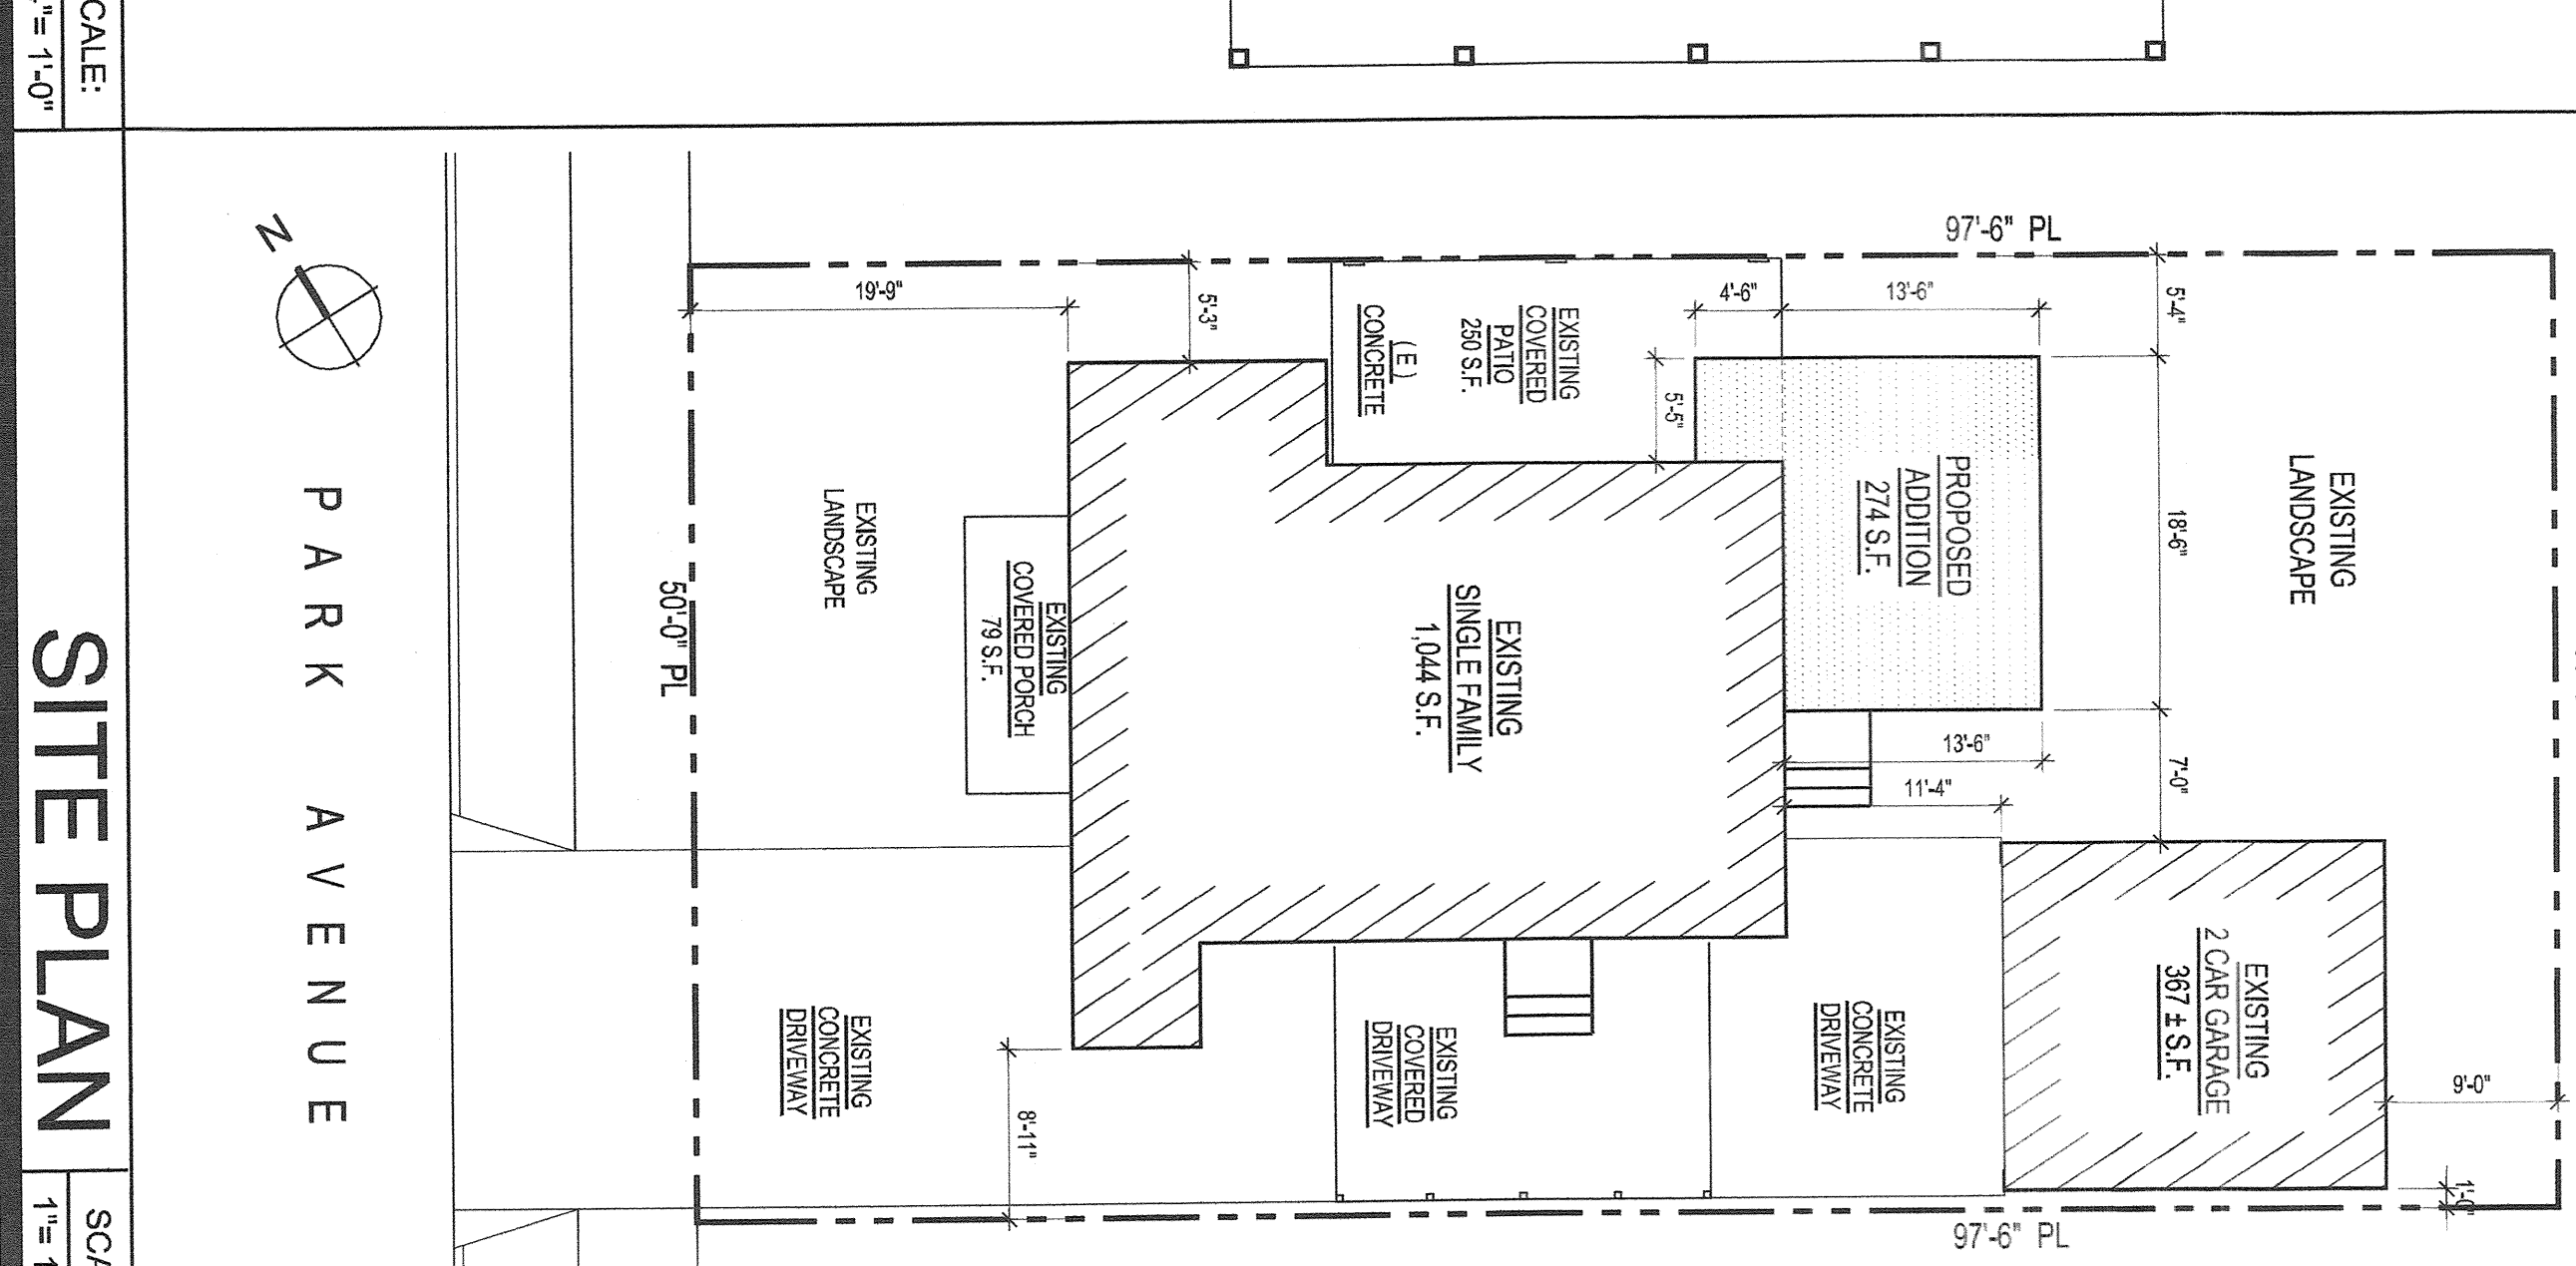




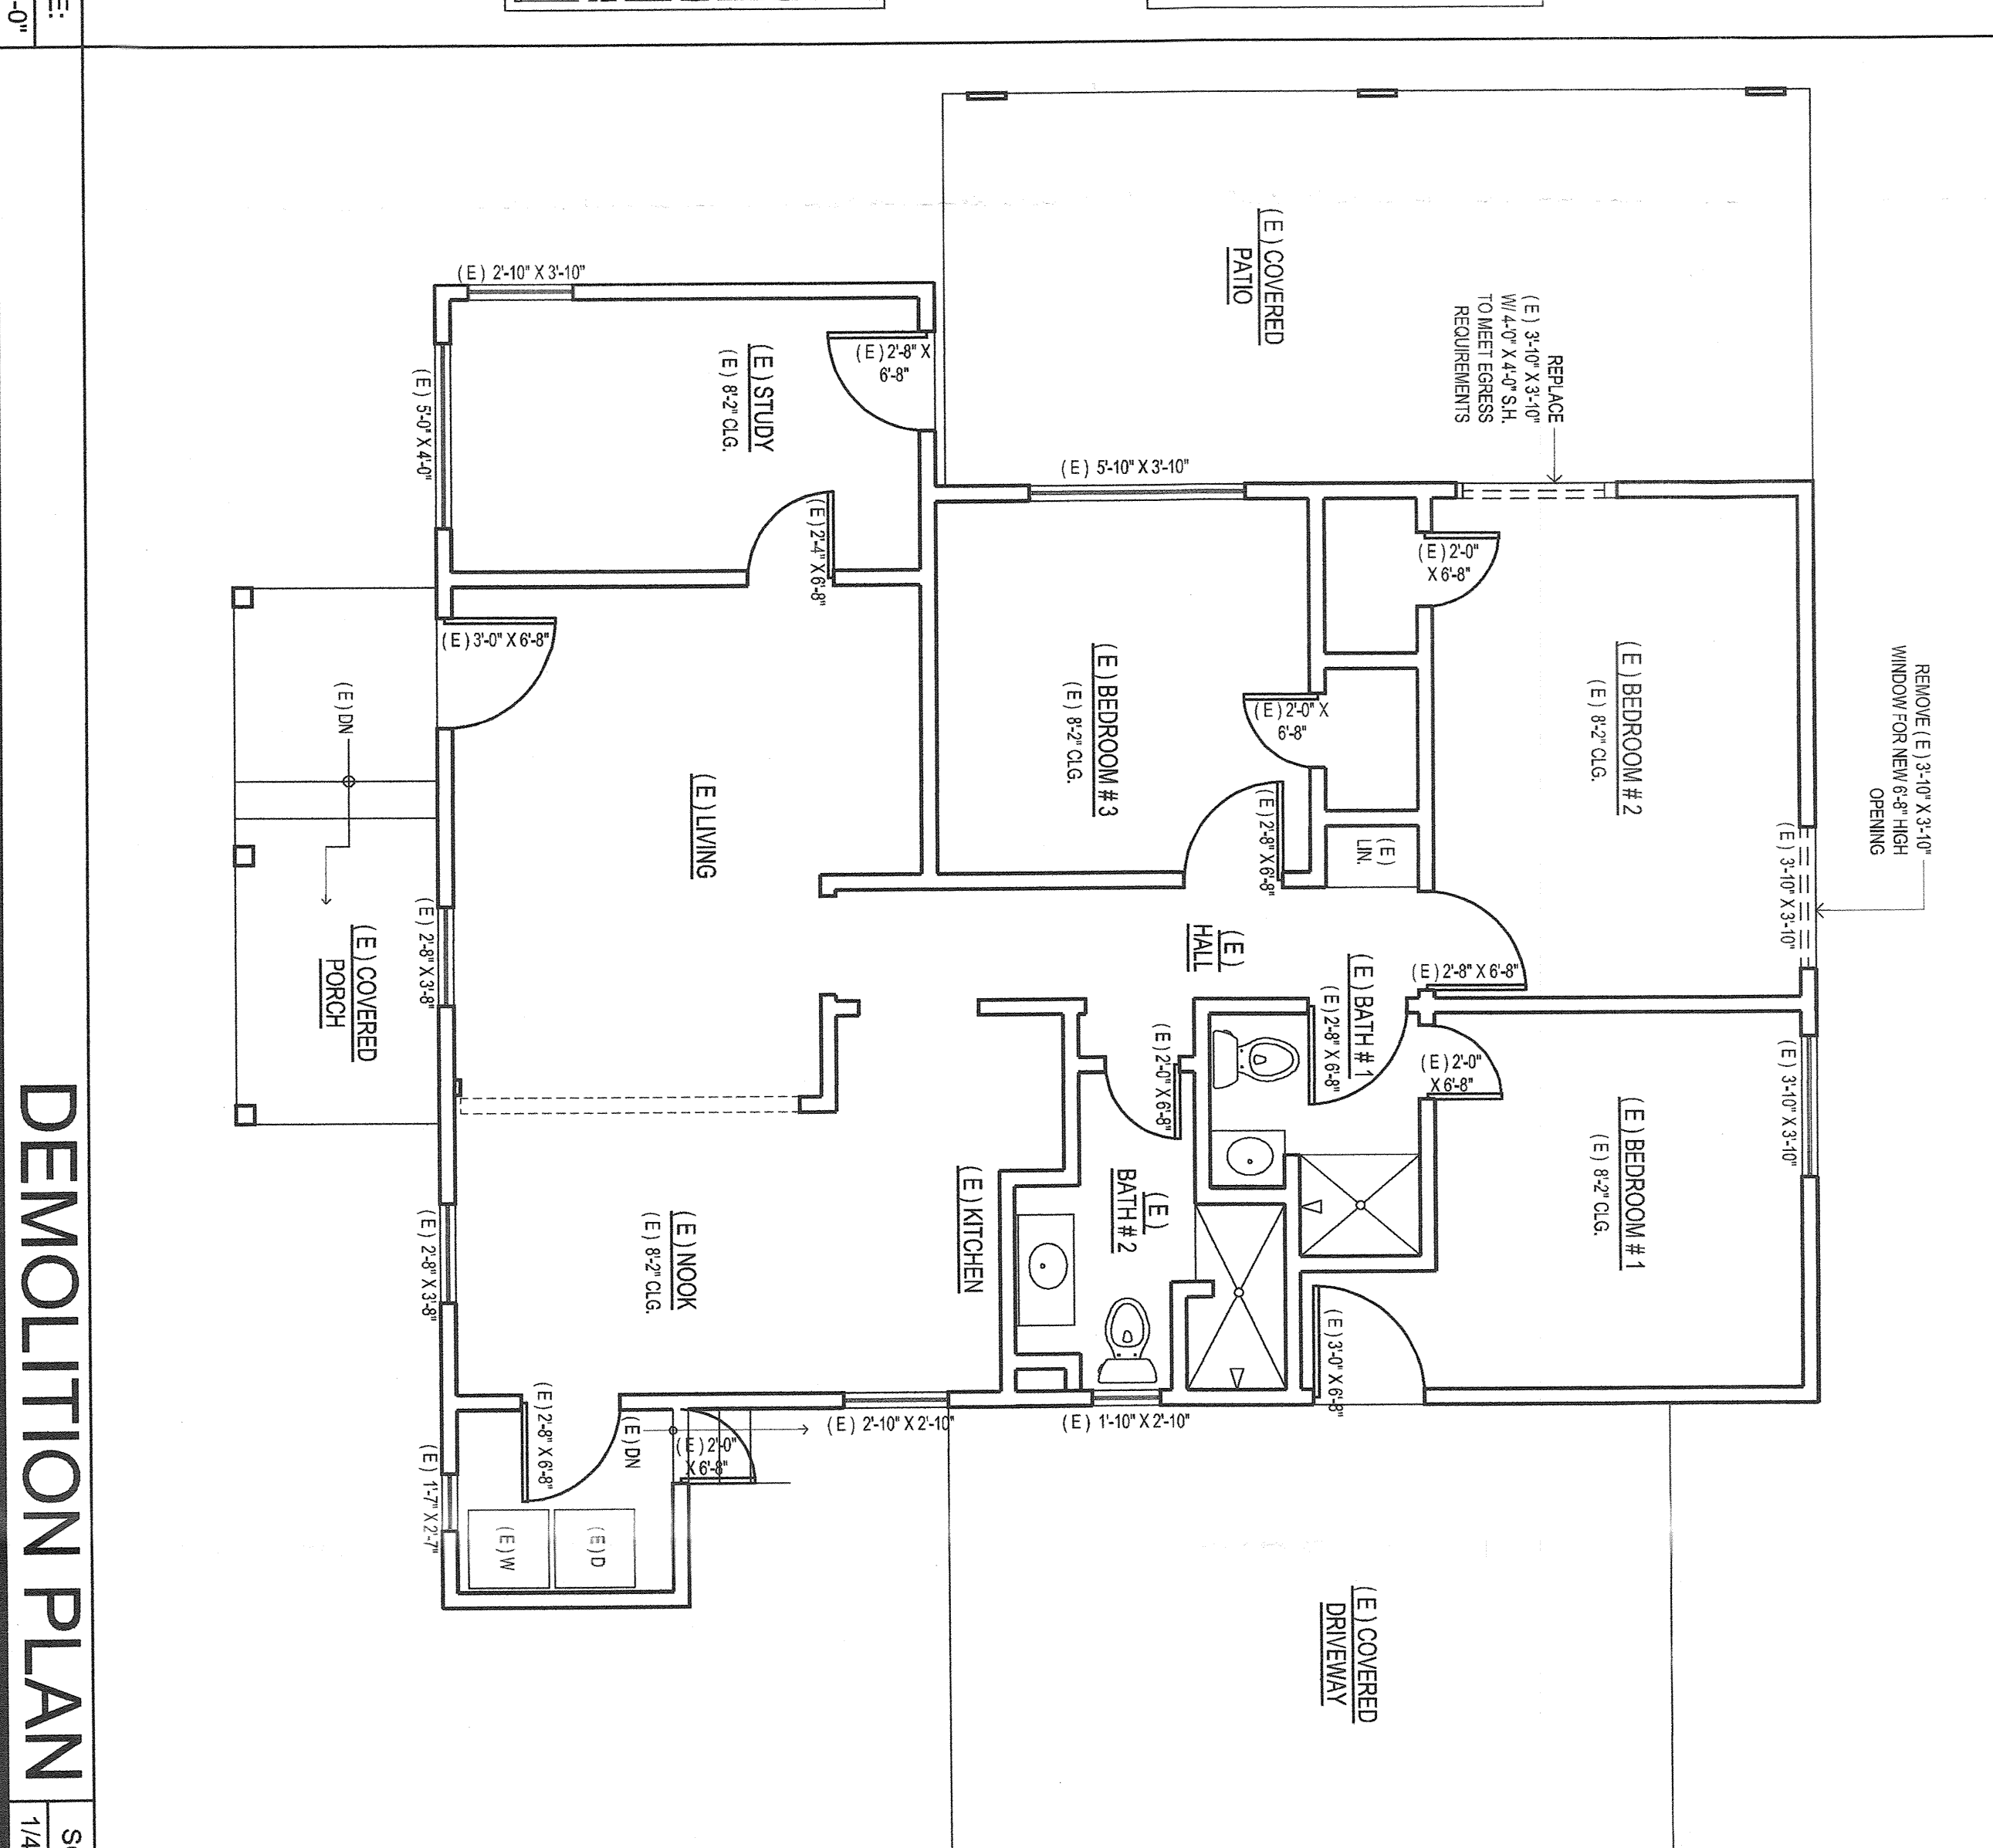


|   |  |   |  |
|---|--|---|--|
| <p><b>NOTES:</b></p> <ol style="list-style-type: none"> <li>1. FOUNDATION SHALL BE CONSTRUCTED IN ACCORDANCE WITH THE FOLLOWING REQUIREMENTS FOR ONE-STOREY BUILDINGS.</li> <li>2. FOUNDATION SHALL HAVE A MINIMUM AREA OF NOT LESS THAN SQUARE FOOT PER LOAD AS SPECIFIED BY THE ENGINEER OR AS SHOWN ON THE DRAWING.</li> <li>3. FOUNDATION SHALL HAVE A MINIMUM AREA OF NOT LESS THAN SQUARE FOOT PER LOAD AS SPECIFIED BY THE ENGINEER OR AS SHOWN ON THE DRAWING.</li> <li>4. FOUNDATION SHALL HAVE A MINIMUM AREA OF NOT LESS THAN SQUARE FOOT PER LOAD AS SPECIFIED BY THE ENGINEER OR AS SHOWN ON THE DRAWING.</li> </ol> |  | <p><b>LEGEND :</b></p> <ul style="list-style-type: none"> <li>(N) BASED FOUNDATION</li> <li>(E) BASED FOUNDATION</li> <li>(R) BASED FOUNDATION</li> <li>(L) BASED FOUNDATION</li> <li>(S) BASED FOUNDATION</li> <li>(T) BASED FOUNDATION</li> <li>(U) BASED FOUNDATION</li> <li>(V) BASED FOUNDATION</li> <li>(W) BASED FOUNDATION</li> <li>(X) BASED FOUNDATION</li> <li>(Y) BASED FOUNDATION</li> <li>(Z) BASED FOUNDATION</li> </ul>   |  |
| <p><b>SECTION 1: FOUNDATION PLAN</b></p>   |  | <p><b>SECTION 2: DIMENSIONS</b></p> <p>Overall dimensions: 13'-0" x 13'-0"</p> <p>Foundation dimensions: 12'-0" x 12'-0"</p> <p>Foundation area: 144 sq. ft.</p>   |  |
| <p><b>SECTION 3: MATERIALS</b></p> <p>Concrete: 4000 psi</p> <p>Reinforcement: #4 bars</p>   |  | <p><b>SECTION 4: NOTES</b></p> <p>All foundations shall be constructed in accordance with the following requirements:</p> <ol style="list-style-type: none"> <li>1. Foundations shall have a minimum area of not less than square foot per load as specified by the engineer or as shown on the drawing.</li> <li>2. Foundations shall have a minimum area of not less than square foot per load as specified by the engineer or as shown on the drawing.</li> <li>3. Foundations shall have a minimum area of not less than square foot per load as specified by the engineer or as shown on the drawing.</li> </ol> |  |

| DIMENSIONED FOUNDATION PLAN   |  | SCALE: 1/4" = 1'-0"   |
|---|--|---|
| <p><b>PROJECT DATA:</b></p> <ul style="list-style-type: none"> <li>THE PROJECT CONSISTS OF MASTER BEDROOM, WALK-IN CLOSET AND BATHROOM ADDITION.</li> <li>1624 N. PARK AVENUE, POMONA, CA 91768</li> <li>ASSIGNMENT NUMBER: 8899 - 017 - 009</li> <li>LEGAL DESCRIPTION: TRACT 12 AC ST ADJ. ON SE AND EX OF ST OF LOT 21</li> <li>LOT SIZE: 4,875 S.F. +/-</li> <li>ZONE: R-1, 7, 20 SFP, A.P.</li> <li>OCCUPANCY GROUP: R-3 U</li> <li>TYPICAL FLOOR FINISH: V-B</li> <li>EXISTING FLOOR FINISH: 1,044 S.F.</li> <li>PROPOSED FLOOR FINISH: 1,318 S.F.</li> <li>EXISTING GARAGE: 324 S.F.</li> <li>PROPOSED GARAGE: 364 S.F.</li> <li>LOT COVERAGE: 1,882 S.F. / 4,875 S.F. = 38.50 %</li> </ul> |  | <p><b>CURRENT CODES</b></p> <p>THIS PROJECT SHALL COMPLY TO THE FOLLOWING CODES:</p> <ul style="list-style-type: none"> <li>2016 CALIFORNIA BUILDING CODE</li> <li>2016 CALIFORNIA MECHANICAL CODE</li> <li>2016 CALIFORNIA PLUMBING CODE</li> <li>2016 CALIFORNIA ELECTRICAL CODE</li> <li>2016 CALIFORNIA ENERGY CODE</li> <li>2016 CALIFORNIA GREEN BUILDING CODE</li> </ul> |
| <p><b>SHEET INDEX</b></p>   |  |   |

**DRAFTING & Design, Ltd.**  
158 WEST ORANGE STREET, COVINA, CA 91723-2011  
E-MAIL: [DRAFT\\_DESIGN@EARTHLINK.NET](mailto:DRAFT_DESIGN@EARTHLINK.NET)  
[WWW.DRAFTINGANDDESIGNLTD.COM](http://WWW.DRAFTINGANDDESIGNLTD.COM) **(626) 915-2303**

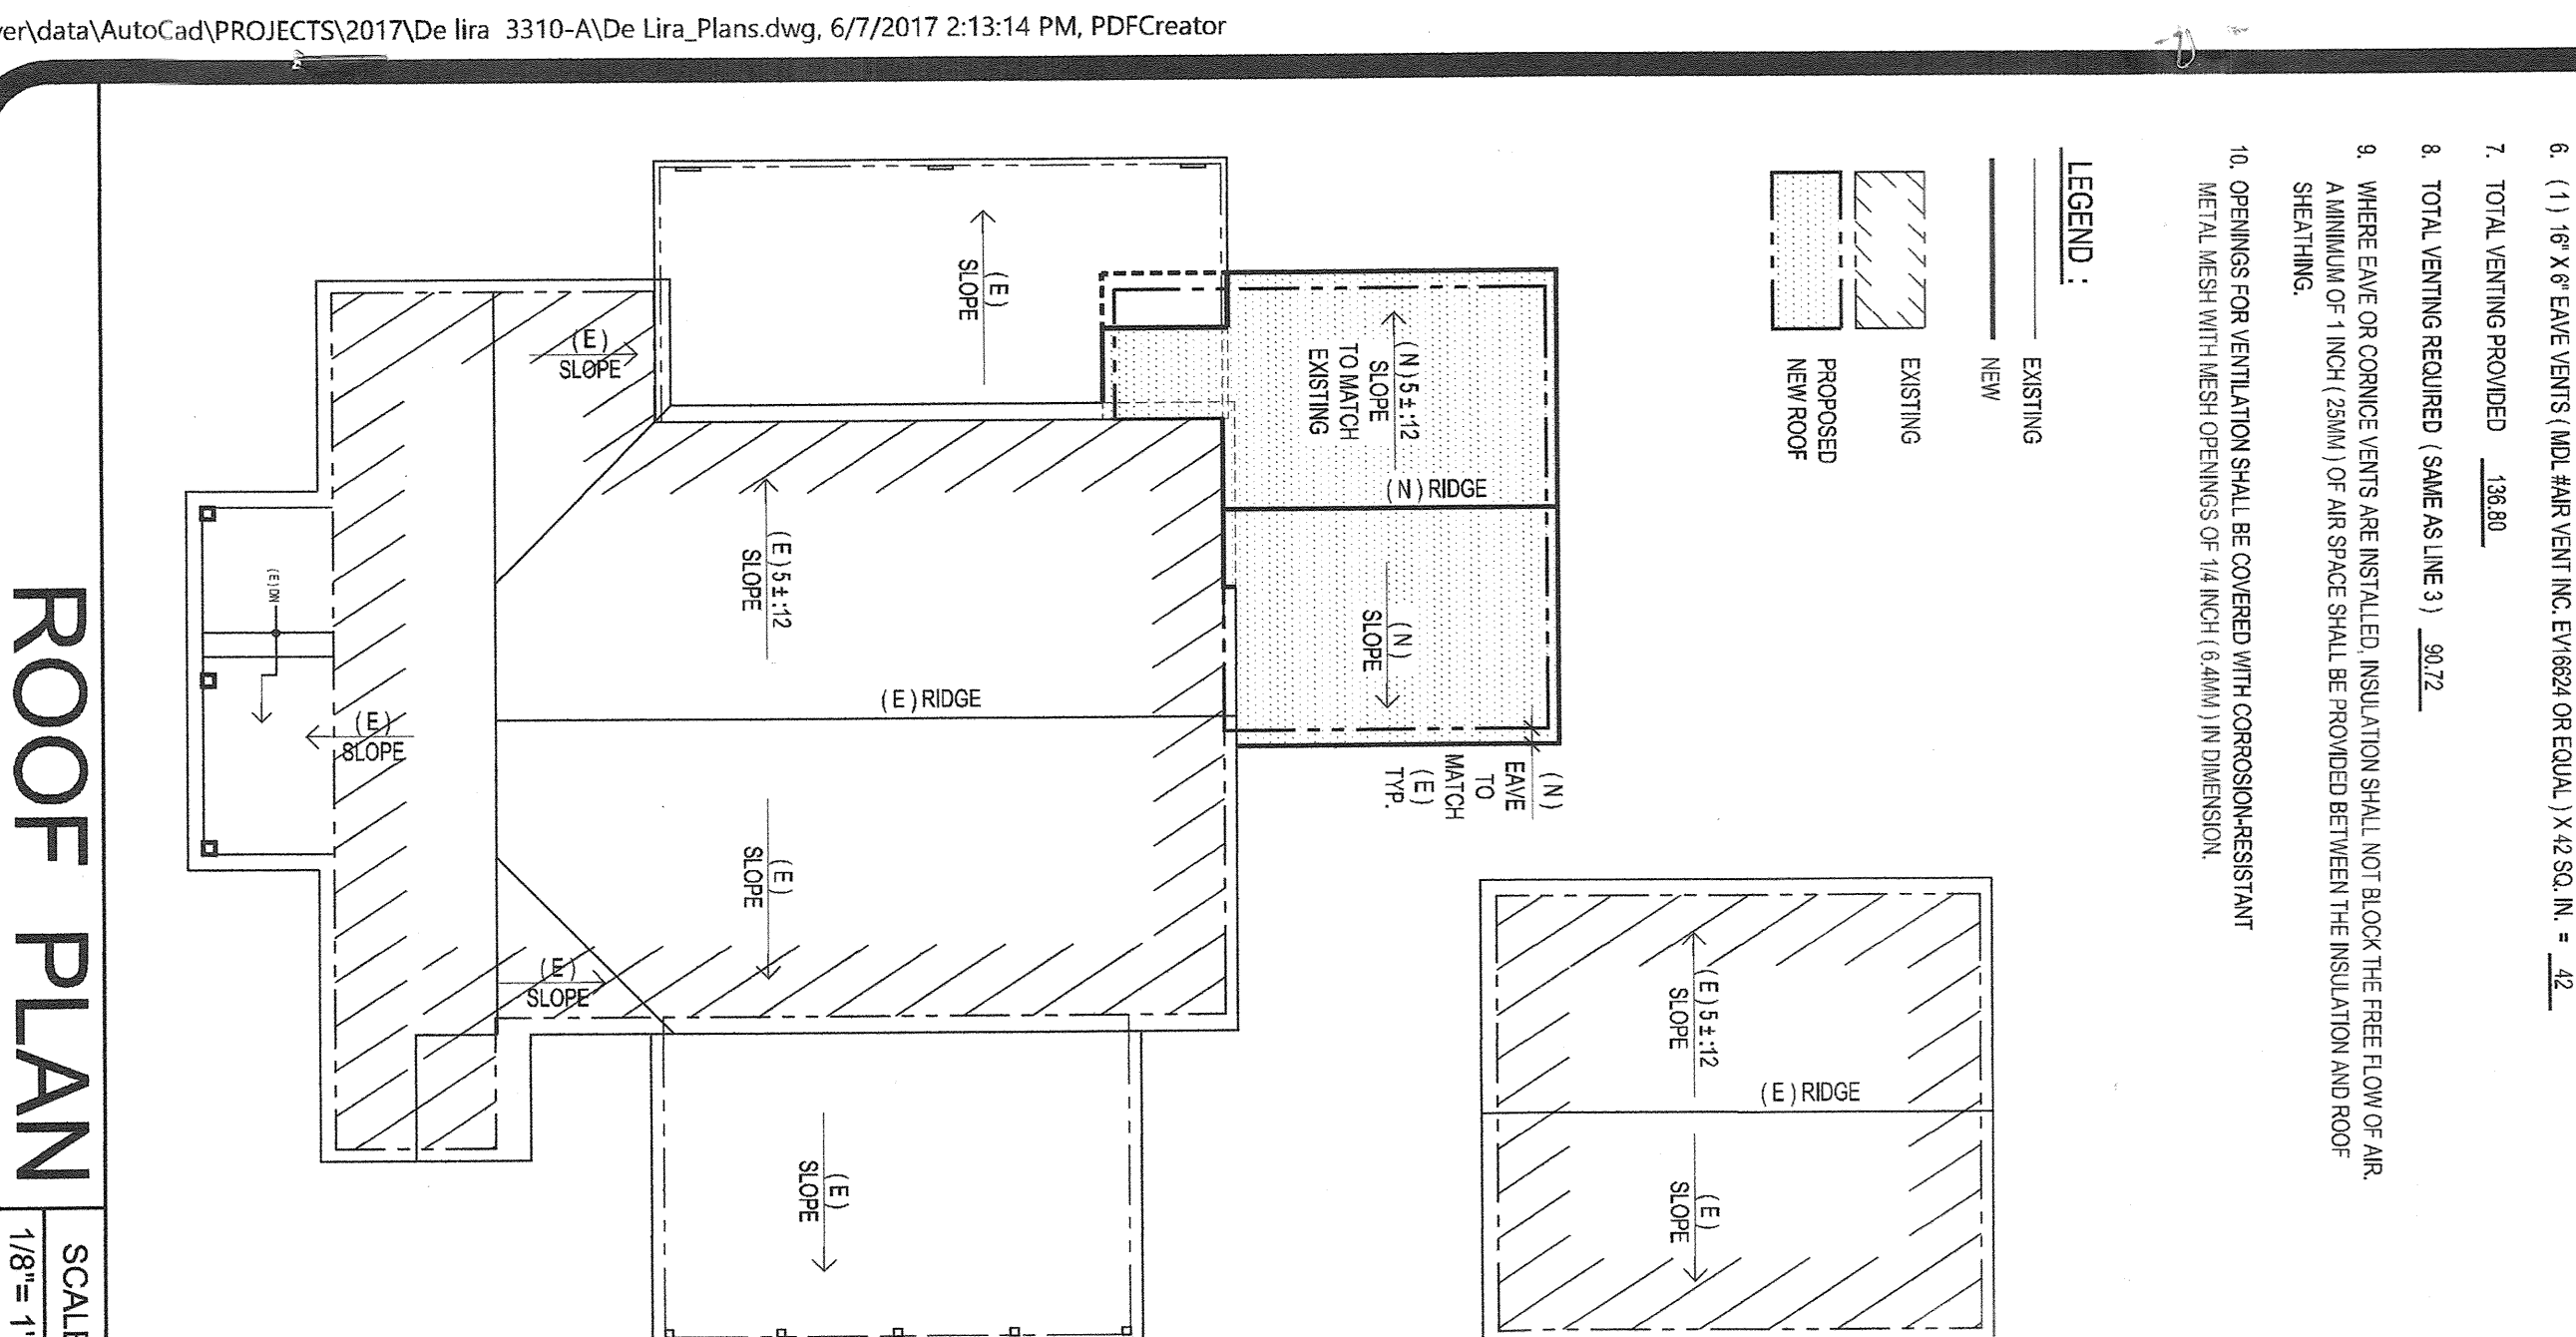

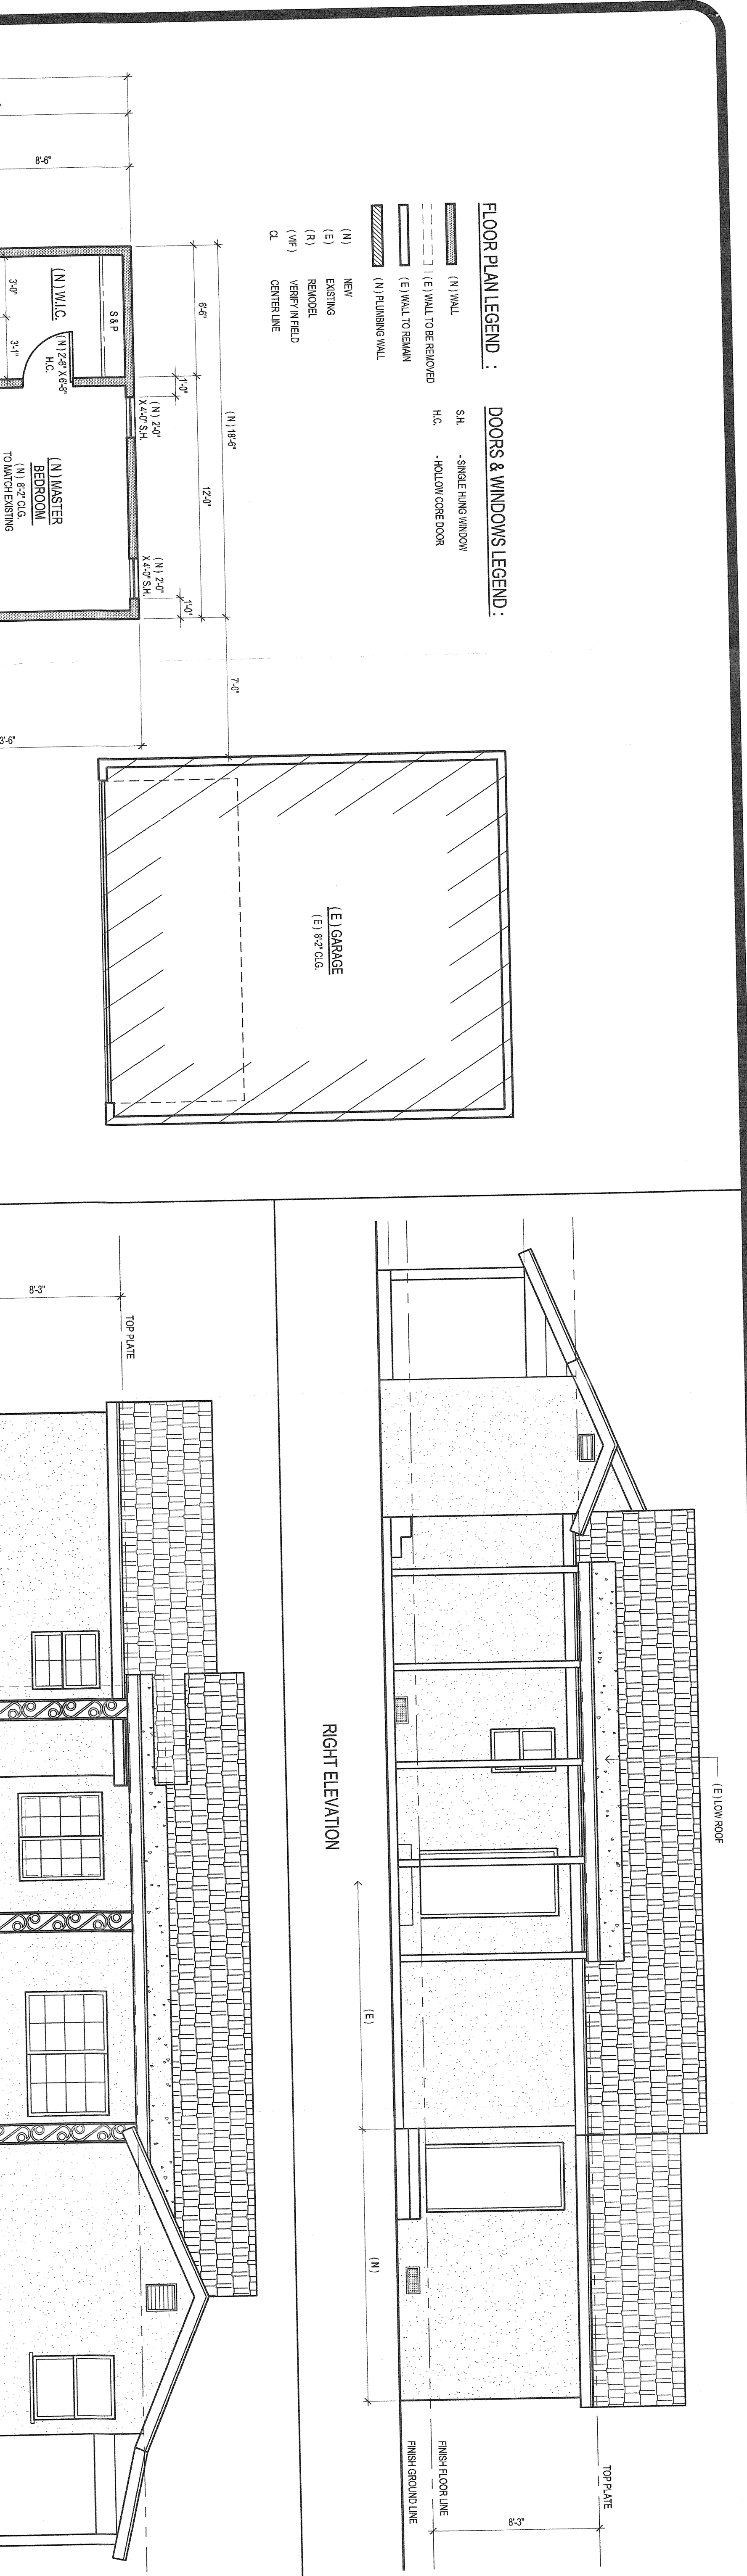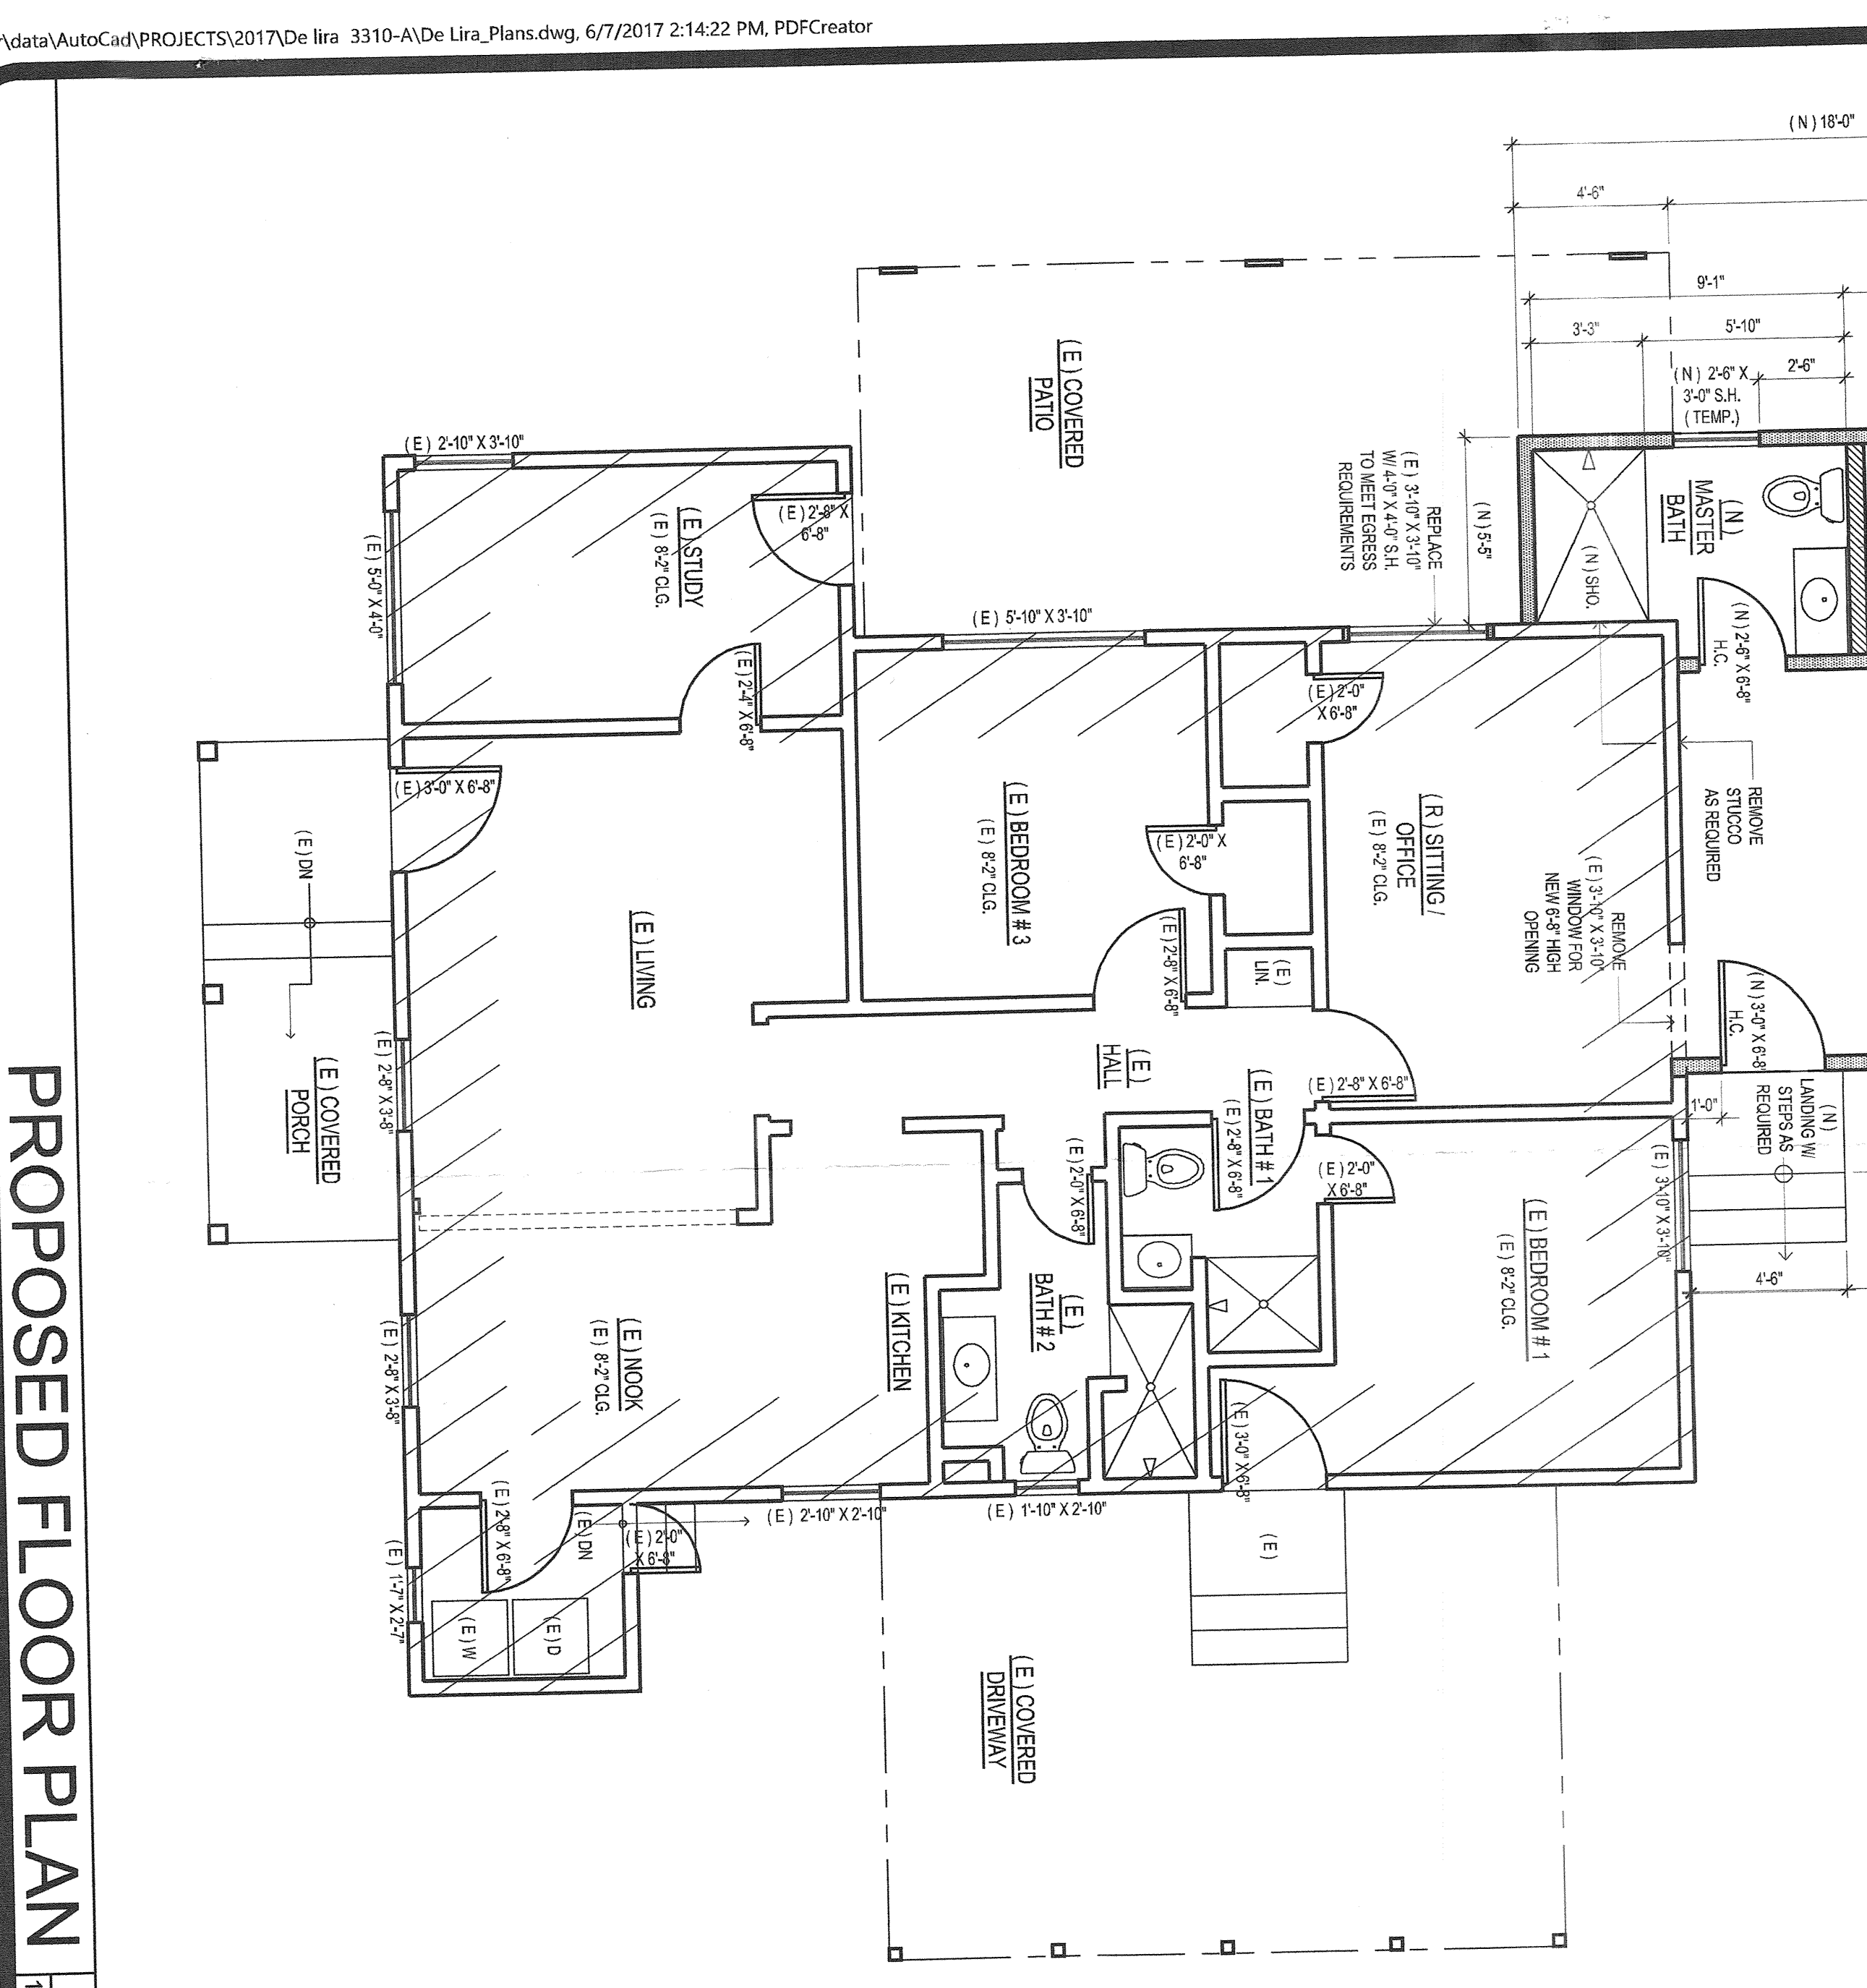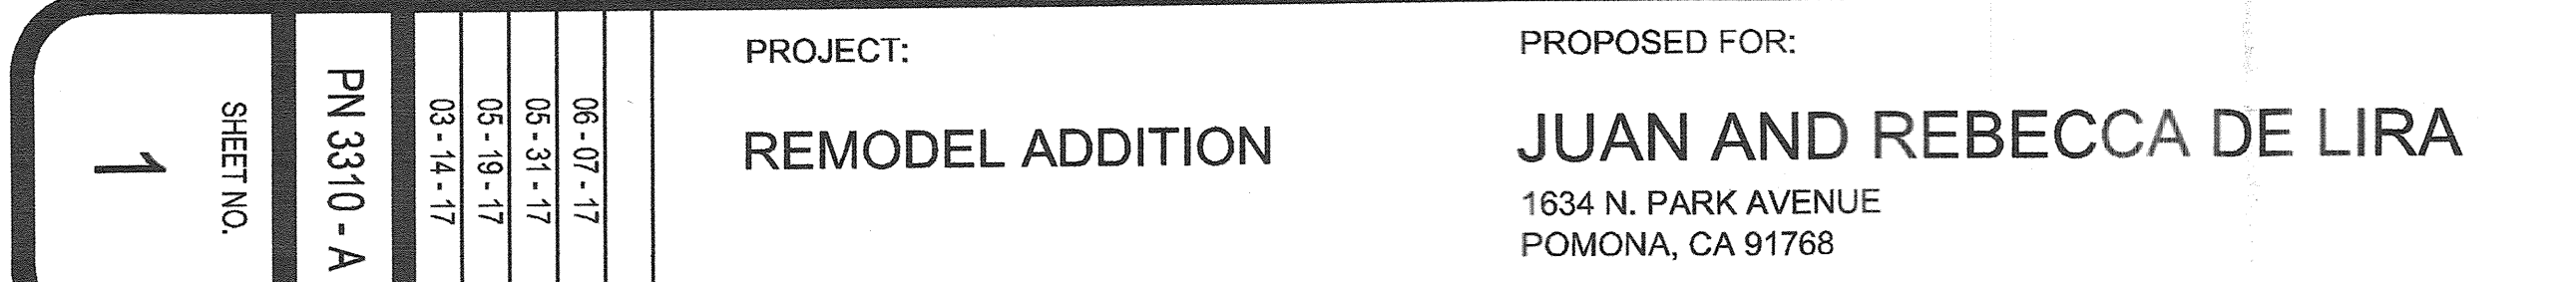**DRAFTING & Design, Ltd.**  
158 WEST ORANGE STREET, COVINA, CA 91723-2011  
E-MAIL: [DRAFT\\_DESIGN@EARTHINK.NET](mailto:DRAFT_DESIGN@EARTHINK.NET)  
[WWW.DRAFTINGANDDESIGNLTD.COM](http://WWW.DRAFTINGANDDESIGNLTD.COM) **(626) 915-2303**

These designs are the sole property of Drafting & Design, Ltd. Reproduction, publication or reuse in part or in whole is prohibited without the written consent and approval of Drafting & Design, Ltd.

