
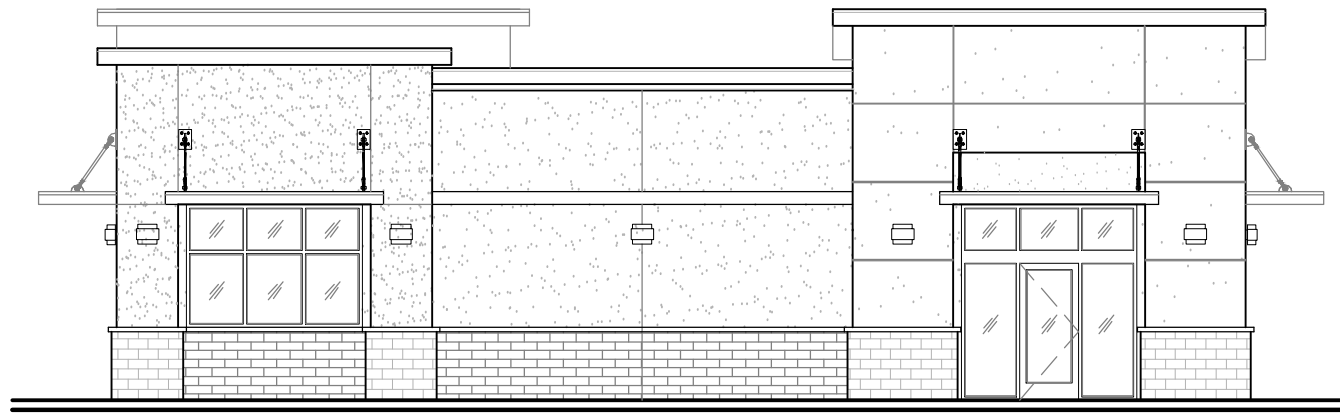


SYMBOLS / ABBREVIATIONS					
(N) (E) (P) @ Q ø	NEW EXISTING PROPOSED AT CENTERLINE DIAMETER		KIT. K.O.	KITCHEN KNOCKOUT	
A A.B. ABV A/C ACCOUST. ADA ADAAG A.F.F. A.F.G. AL ALUM. ALT. ANSL APRX ASTM ARCH AUTO	AMP AFF AFG	AMPERE ANCHOR BOLT ABOVE AIR CONDITIONING ACOUSTICAL AMERICANS WITH DISABILITIES ACT ADA ACCESSIBILITY GUIDELINES ABOVE FINISH FLOOR ABOVE FINISH GRADE AREA LIGHTING ALUMINUM ALTERNATIVE ABOVE MEAN SEA LEVEL APPROXIMATE AMERICAN SOCIETY FOR TESTING & MATERIALS ARCHITECTURAL AUTOMATIC	LA LAM LAV LBS LIN LP MAX M.B. MECH MET MFR MH MIN MIR MISC M.O. M.R.D. MTD MTLL MLWK	LANDSCAPE AREA LAMINATE LABATORY POUNDS LINEAR LOW POINT MASORY MAXIMUM MACHINE BOLT MECHANICAL METAL MANUFACTURER MANHOLE MINIMUM MIRROR MISCELLANEOUS MASSMENT OPENING METAL ROOF DECK MOUNTED MATERIAL (S) MILLWORK	
BD BLDG BLK BM B.O. BOT. BRG BTWN B/U BTU		BOARD BUILDING BLOCK BEAM BOTTOM OF BOTTOM BEARING BETWEEN BUILT-UP BUTANE UNITS	(N) NE N.I.C. NO. NOM NTS	# NEW NORTHEAST NOT IN CONTRACT NUMBER NOMINAL NOT TO SCALE	
C. CAB CB CtoC CEM CFM CFL C.I.P. C.J. CJ CL CLG CLR CMU C.M.P. CO. CLEAN-OUT CO COL. CONC. CONT. CORR. C.T. CTR		CELCIUS CABINET CATCH BASIN AND CIRCUIT BREAKER CENTER TO CENTER CEMENT CUBIC FEET PER MINUTE COUNTER FLASHING CAST IN PLACE CONTROL JOINT CEILING JOIST COLUMN MOUNT CL. CEILING CLEAR CONCRETE MASONRY UNIT CORRUGATED METAL PIPE CONDUIT CLEAN-OUT CONCRETE OPENING COLUMN CONCRETE CONTINUOUS CORRIDOR CERAMIC TILE CENTER	OD O/C OD OHU O/H OPG O.P.H. OP O.A. O.S.B. O.T.B.	ON CENTER OVER COUNTER OUTSIDE DIAMETER OVERHEAD UTILITY OVERHEAD OPENING OPPOSITE HAND OPPOSITE OUTSIDE AIR ORIENTED STRAND BOARD OUT TO BID	
D.B.A. DBL DEMO DET. D.F. DF DF1 DIA DIM DN. DWG d	(D)	DEFORMED BAR ANCHOR DOUBLE DEMOLISH DETAIL DRINKING FOUNTAIN DOUGLAS FIR #2 TYPICALLY DOUGLAS FIR #1 DIAMETER DIMENSION DOWN DRAWING PENNY WEIGHT (NAILS ex:8g)	PARALAM P. (PCL) PH P/L PL PM PLAM PLC'S PLYMBG PLY PNL psf psi PT P.T.D. PTRF PVC PYMT POC	PARALAM BEAM POLE PHOTO-CELL LIGHTING PHASE AND PHARMACY PROPERTY LINE PLATE POLE MOUNT PLASTIC LAMINATE PLACES PLUMBING PLYWOOD PANEL POUNDS PER SQUARE FOOT POUNDS PER SQUARE INCH PRESSURE TREATED PAPER TOWEL DISPENSER PRESSURE TREATED FIRE RESISTIVE POLYVINYL CHLORIDE PAVEMENT POINT OF CONTROL	
E.B. E.F.S. E.J. EL ELEC E.P. E.S.C. EST. EQ EQPT E.W.C. EXH EXP. EXT		EACH EXPANSION BOLT EXTERIOR INSULATION FINISH SYSTEM EXPANSION JOINT ELEVATION ELECTRIC ELECTRICAL PANEL BOARD EXTERIOR SPECIAL COATING ESTIMATE EQUAL EQUIPMENT EACH WAY ELECTRIC WATER COOLER EXHAUST EXPANSION EXTERIOR	R R.A. RD REF. REFRMNT REQ'D Rh RJ ROW R.P.C. RM RO RVS.	RADIUS RETURN AIR ROOF DRAIN REFRIGERATION REINFORCEMENT REQUIRED ROOF HATCH ROOF JOIST RIGHT OF WAY REFRIGERATION PROBE CABLE ROOM ROUGH OPENING REVERSE (SIDE)	
F. F.A. F.B. FD FND F.E.C. F.C. F.L.G. FH F.H.C. FHMS FWHS FIN FLSH FL F.O. FRP FRW F.S. FT FTG FUR		FAHRENHEIT FIRE ALARM FLAT BAR FLOOR DRAIN FOUNDATION FIRE EXTINGUISHER FIRE EXTINGUISHER CABINET FINISH FLOOR ELEVATION FLAT GROWN FIRE HYDRANT FIRE HOSE CABINET FLAT HEAD METAL SCREW FLAT HEAD WOOD SCREW FINISH (ED) FULL LOAD AMPS FLASHING FLOW LINE FLOOR (ING) FACE OF FIBER REINFORCED PANEL FIRE-RETARDANT TREATED WOOD FIRE SERVICE FOOT OR FEET FOOTING FURRING	SF SL S.A. SC S.C.D. SCHOD S.D. SD SEAL SECT SQMMH SQ.FT. SMH SHR SHT SHTG SM S.N.D. S.N.R. SPECOS SQ. SS STA STD STL STRUC. SUSP. SYM.	SLOPE SUPPLY AIR SOLID CORE SEAT COVER DISPENSER SCHEDULE SMOKE DETECTOR STORM DRAIN SEALANT SECTION STORMDRAIN MANHOLE SQUARE FOOT/FEET SEWER MANHOLE SHOWER SHEET SHEETING SIMILAR SANITARY NAPKIN DISPENSER SANITARY NAPKIN RECEPTACLE SPECIFICATIONS SQUARE SANITARY SEWER STAINLESS-STEEL STATION STANDARD STEEL STRUCTURAL SUSPENDED SYMMETRICAL	
G. g GAL GALV G.B. GC GFCI G.I. GLULAM GM GND G.SF GYSP.BD.	GLB GYPCB	NATURAL GAS GAUGE GALLON GALVANIZED GRAB BAR GENERAL CONTRACTOR GROUND FAULT CIRCUIT INTERRUPTER GALVANIZED IRON (STEEL) GLUE-LAM BEAM GAS METER GROUND GROSS SQUARE FOOTAGE GYPSUM BOARD	T T.B. T.C. T&G TD TE TEL THK THRSH TMH T.O. TC TO TW T.P.D. TS T/S TTB TYP	T.O.C. TREAD TOWEL BAR TOP OF CURB TONGUE & GROOVE TOP OF DRAIN TRASH ENCLOSURE TELEPHONE THICKNESS THRESHOLD TELCO MANHOLE TOP OF TOP OF CURB TOP OF WALL TOWEL PAPER DISPENSER TUBE STEEL TEMPERATURE SENSOR TELEPHONE TERMINAL BOARD TYPICAL	
H.B. HC H.C. H.C.A. HD H.M. HORIZONTAL H.P. HR HVAC HT		HOSE BIBB HANDICAPPED HOLLOW CORE HEADED CONCRETE ANCHOR HIGH DENSITY HOLLOW METAL HORSE-POWER HIGH POINT HOUR HEATING VENTILATING AND AIR CONDITIONING HEIGHT	V. VAR. VENT. VERT VEST V.I.F. VCT VR VTR WVC	VOLTS VARIES/VARIABLE VENTILATION VERTICAL VESTIBULE VERIFY IN FIELD VINYL COMPOSITION TILE VENT RISER VENT THROUGH ROOF VINYL WALL COVERING	
I.D. I.G. IN. INSUL INT INV		INSIDE DIAMETER ISOLATED GROUND INCH INSULATION INTERIOR INVERT	W w/ w/o WD W.GL WIF WP W.R. W.V. W.W.F.	RIF WEST, WATTS AND WATER WITH WITHOUT WOOD WIRE GLASS WROUGHT IRON FENCE WATERPROOF WASTE RECEPTACLE WATER VALVE WELDED WIRE FABRIC	
JAN JT J.T.		JANITOR JOINT JOINT TRENCH	XFMR	TRANSFORMER	

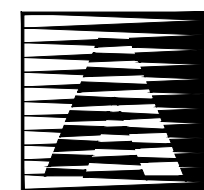

NEW DISCOUNT RETAIL / TENANT IMPROVEMENT

[illegible]

CLIENT: MISSION WHITE LLC.

PROJECT:

PRELIMINARY
NOT FOR
CONSTRUCTION

REVISIONS:

REV	REVISION	DATE	REV	REVISION	DATE
1	DESIGN CHANGE	07/17/17			

SHEET DESCRIPTION:

TITLE SHEET

SHEET NUMBER:

T1



REF#	#	KEYNOTES
	01	(E) FIRE HYDRANT
	02	(N) 6'-0" CMU WALL WITH EXTERIOR PLASTER
	03	(N) SITE LIGHTING
	04	(N) TRANSFORMER
	05	(E) PORTION OF BUILDING TO BE REMOVED
	06	(E) COLUMN TO BE REMOVED
	07	ACCESSIBLE PATH OF TRAVEL. MAXIMUM 5% SLOPE IN DIRECTION OF TRAVEL AND MAXIMUM 2% CROSS SLOPE
	08	LOCATION OF ACCESSIBLE PARKING STALL
	09	LOCATION OF ACCESSIBLE PARKING SIGNAGE
	10	LOADING AND UNLOADING STRIPPING AREA
	11	EDGE OF SIDEWALK
	12	AC PAVING
	13	(N) COLUMN TO MATCH EXISTING
	14	(N) COMMUNAL AREA WITH PUBLIC SEATING
	15	(N) PUBLIC ART
	16	(N) FIRE HYDRANT
	17	(N) TRASH ENCLOSURE, SEE AS.2/AS.3 TRASH ENCLOSURE DETAIL WITH TRELLIS
	18	(N) STREET LIGHTING
	19	(N) PUBLIC BENCH
	20	(N) DECORATIVE PAVING (SCORED WITH COLORED CONCRETE)

	PROPERTY LINE
	FIRE HYDRANT
	ACCESSIBLE PATH OF TRAVEL
	SITE WALL AT 3'

APN: 834-201-3020 & 834-201-3021
ZONING: CORRIDOR SPECIFIC PLAN- MIDTOWN SEGMENT
SETBACK: FRONT YARD- 5' MIN-15' MAX CORNER PROPERTIES
SIDE YARD- 5'
REAR YARD- 10'

SITE SUMMARY:


LAND AREA GROSS	=	#63,356.9 SF	(1.45 AC.)
PAD 1A	=	#3,637 SF	
PAD 1B	=	#1,914 SF	
PAD 2	=	#2,324 SF	
MAJOR 1	=	#8,542 SF	
TOTAL BUILDING AREA	=	#16,417 SF	
LAND/BUILDING RATIO	=	3.86/1 =	25.9%
LANDSCAPE AREA	=	#6,511 SF	= 10.27%
PUBLIC OPEN SPACE			
REQUIRED 50 SF/1000 SF	=	679.3 SF + 392.4 SF =	1,071.7 SF

PARKING SUMMARY:

REQUIRED SPACES:	3/1000 MIN. 4/1000 MAX.
TOTAL MIN./MAX REQUIRED:	50 SPACES/66 SPACES MAX
TOTAL PROVIDED:	65 SPACES
STANDARD STALLS:	60 SPACES
ACCESSIBLE STALLS:	5 SPACES


PARKING PROVIDED:	65 SPACES
PARKING RATIO:	3.95/1000

DATE: 2/20/2017 ~ FILE NAME: P:\15-3517 888 W. Mission Blvd., Pomona, CA\Architecture\02_Planning\3517-03-AS.2.dwg

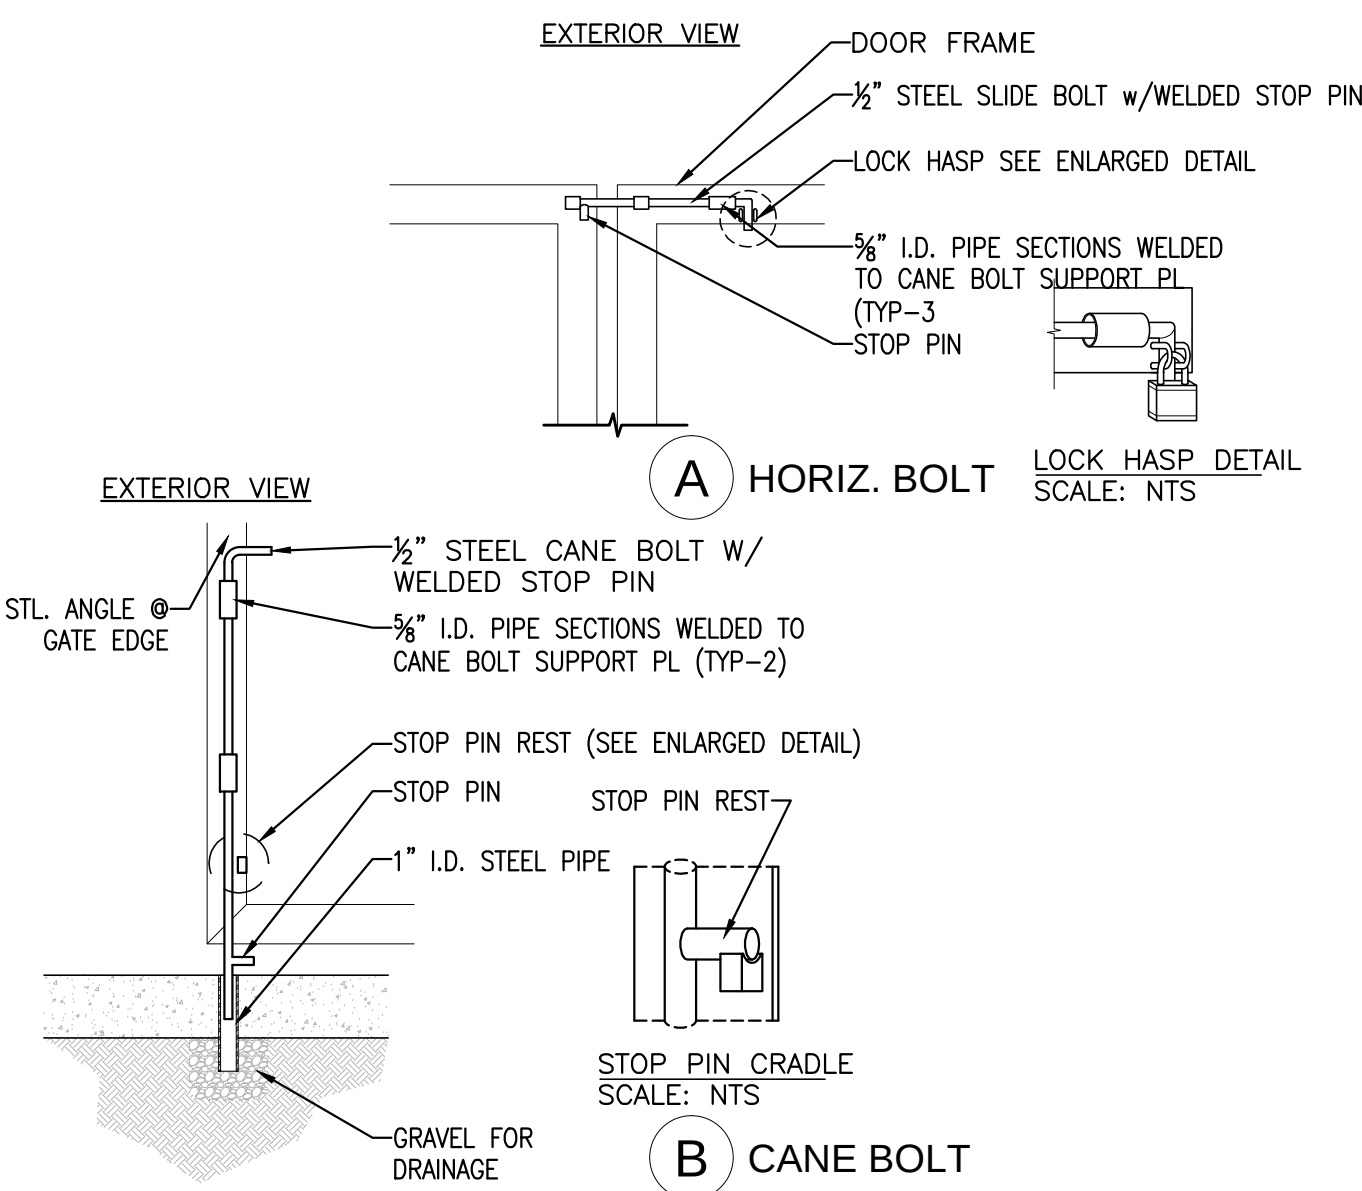


07 SLIDE/CANE BOLT DETAIL

SCALE: 1" = 1'-0"

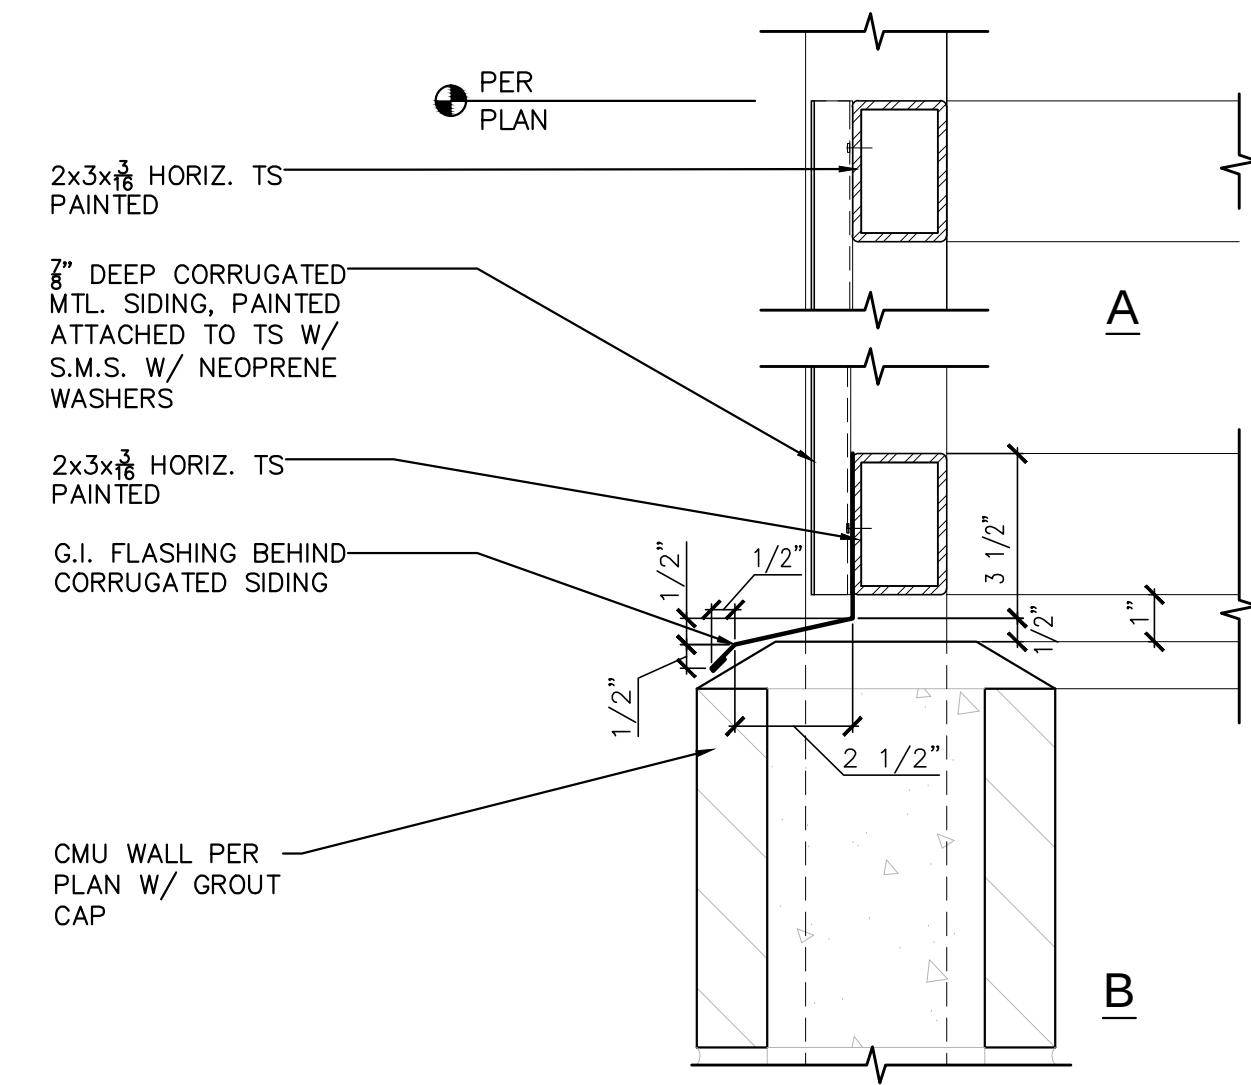


10 TRASH ENCLOSURE SCREEN @ CMU

SCALE: 3" = 1'-0"

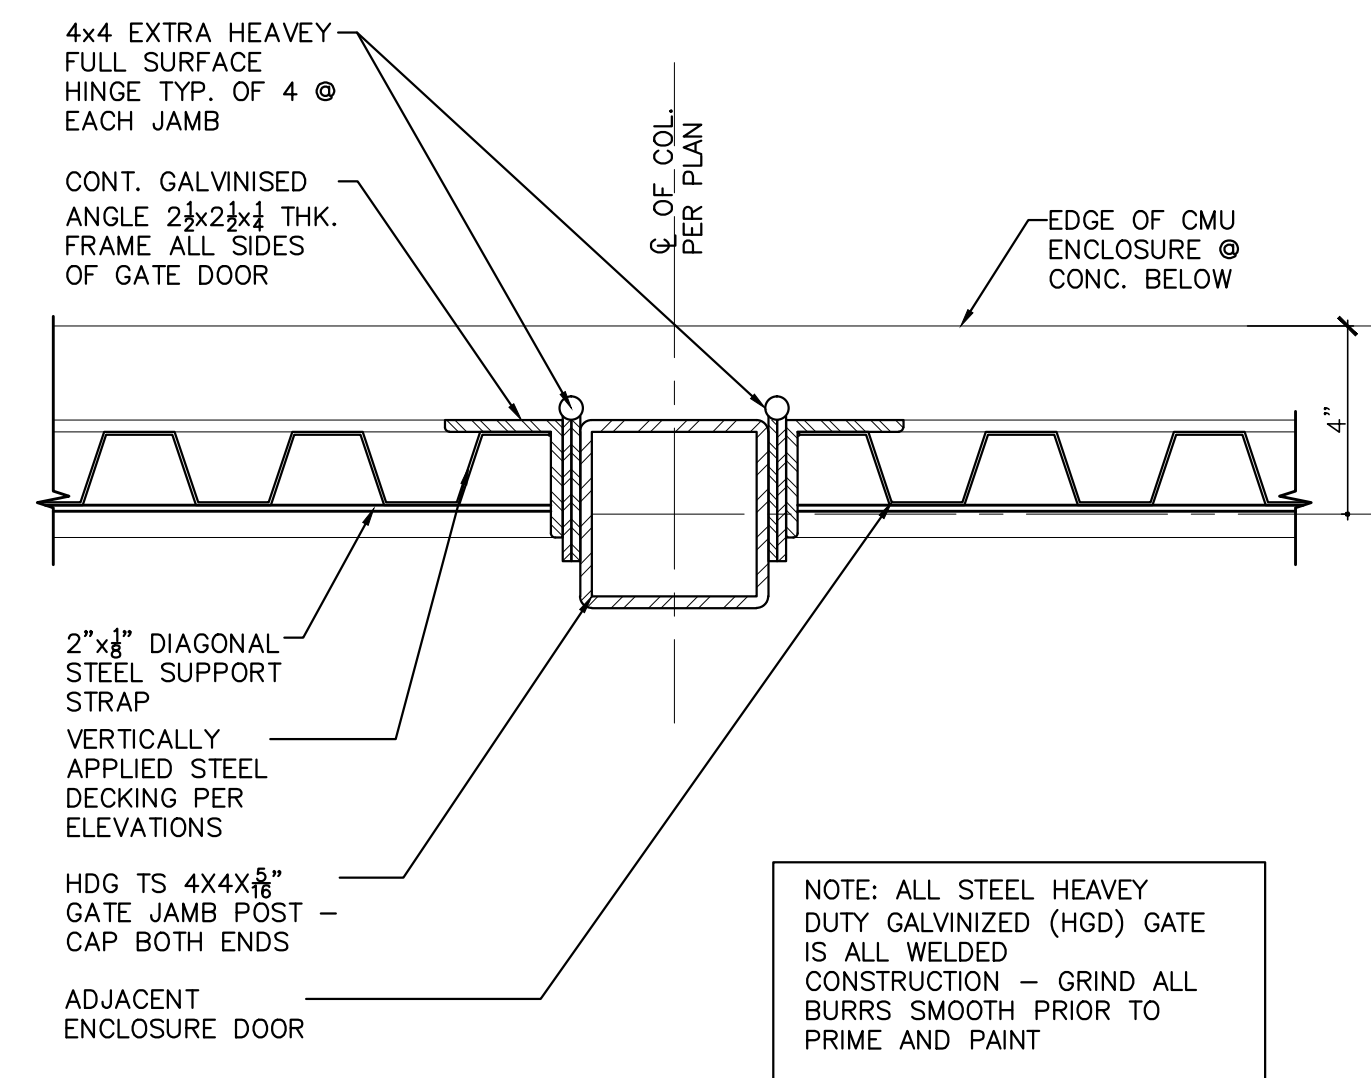


04 TRASH ENCLOSURE DBL. DOOR JAMB

SCALE: 3" = 1'-0"

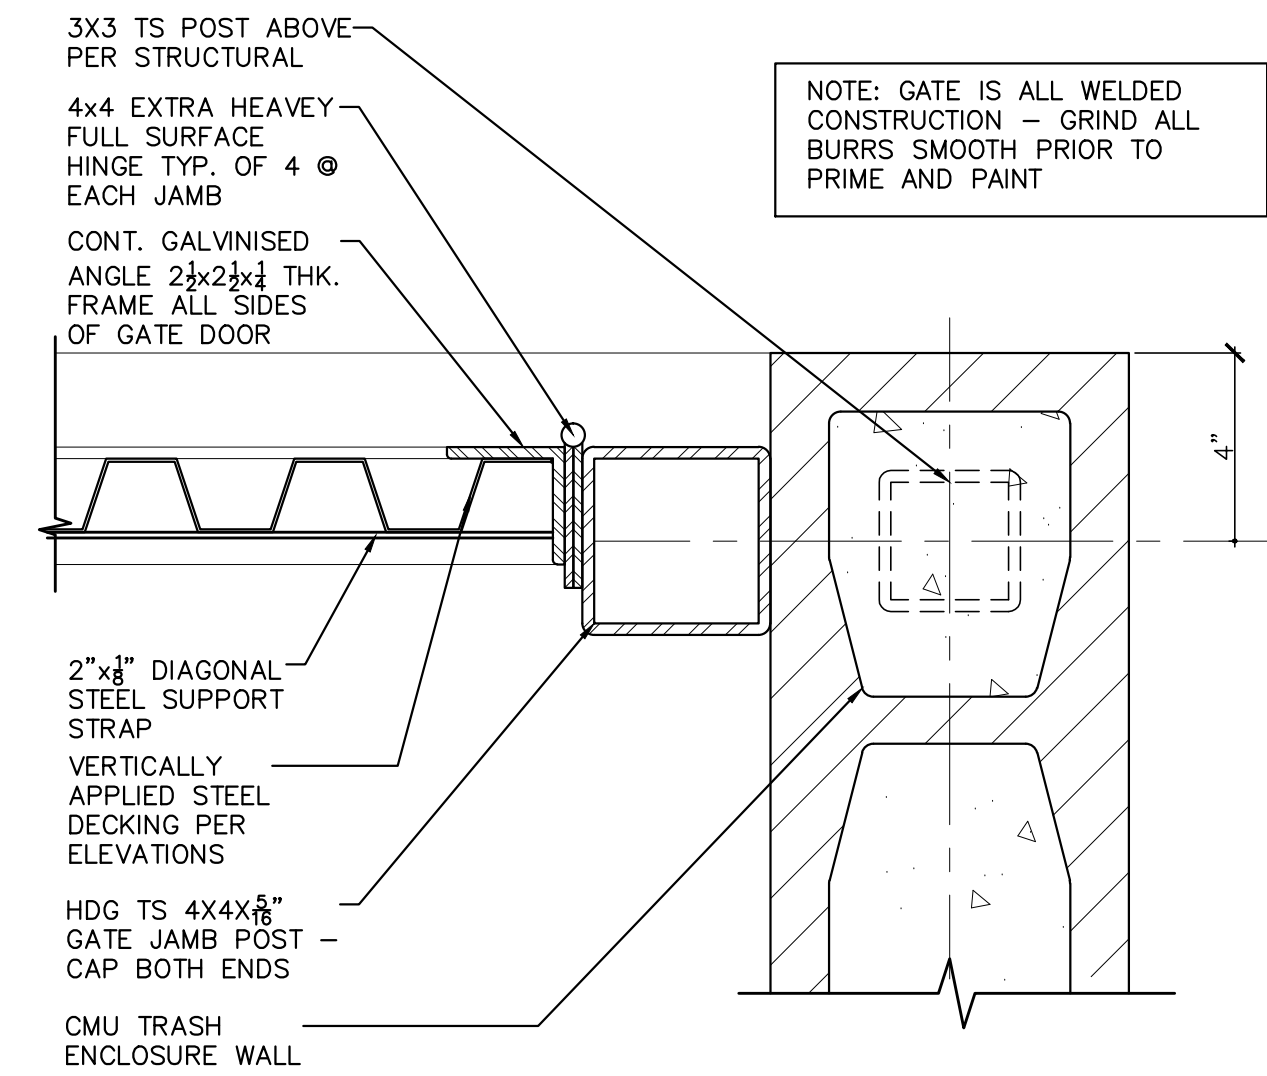




03 TRASH ENCLOSURE DOOR JAMB @ CMU

SCALE: 3" = 1'-0"

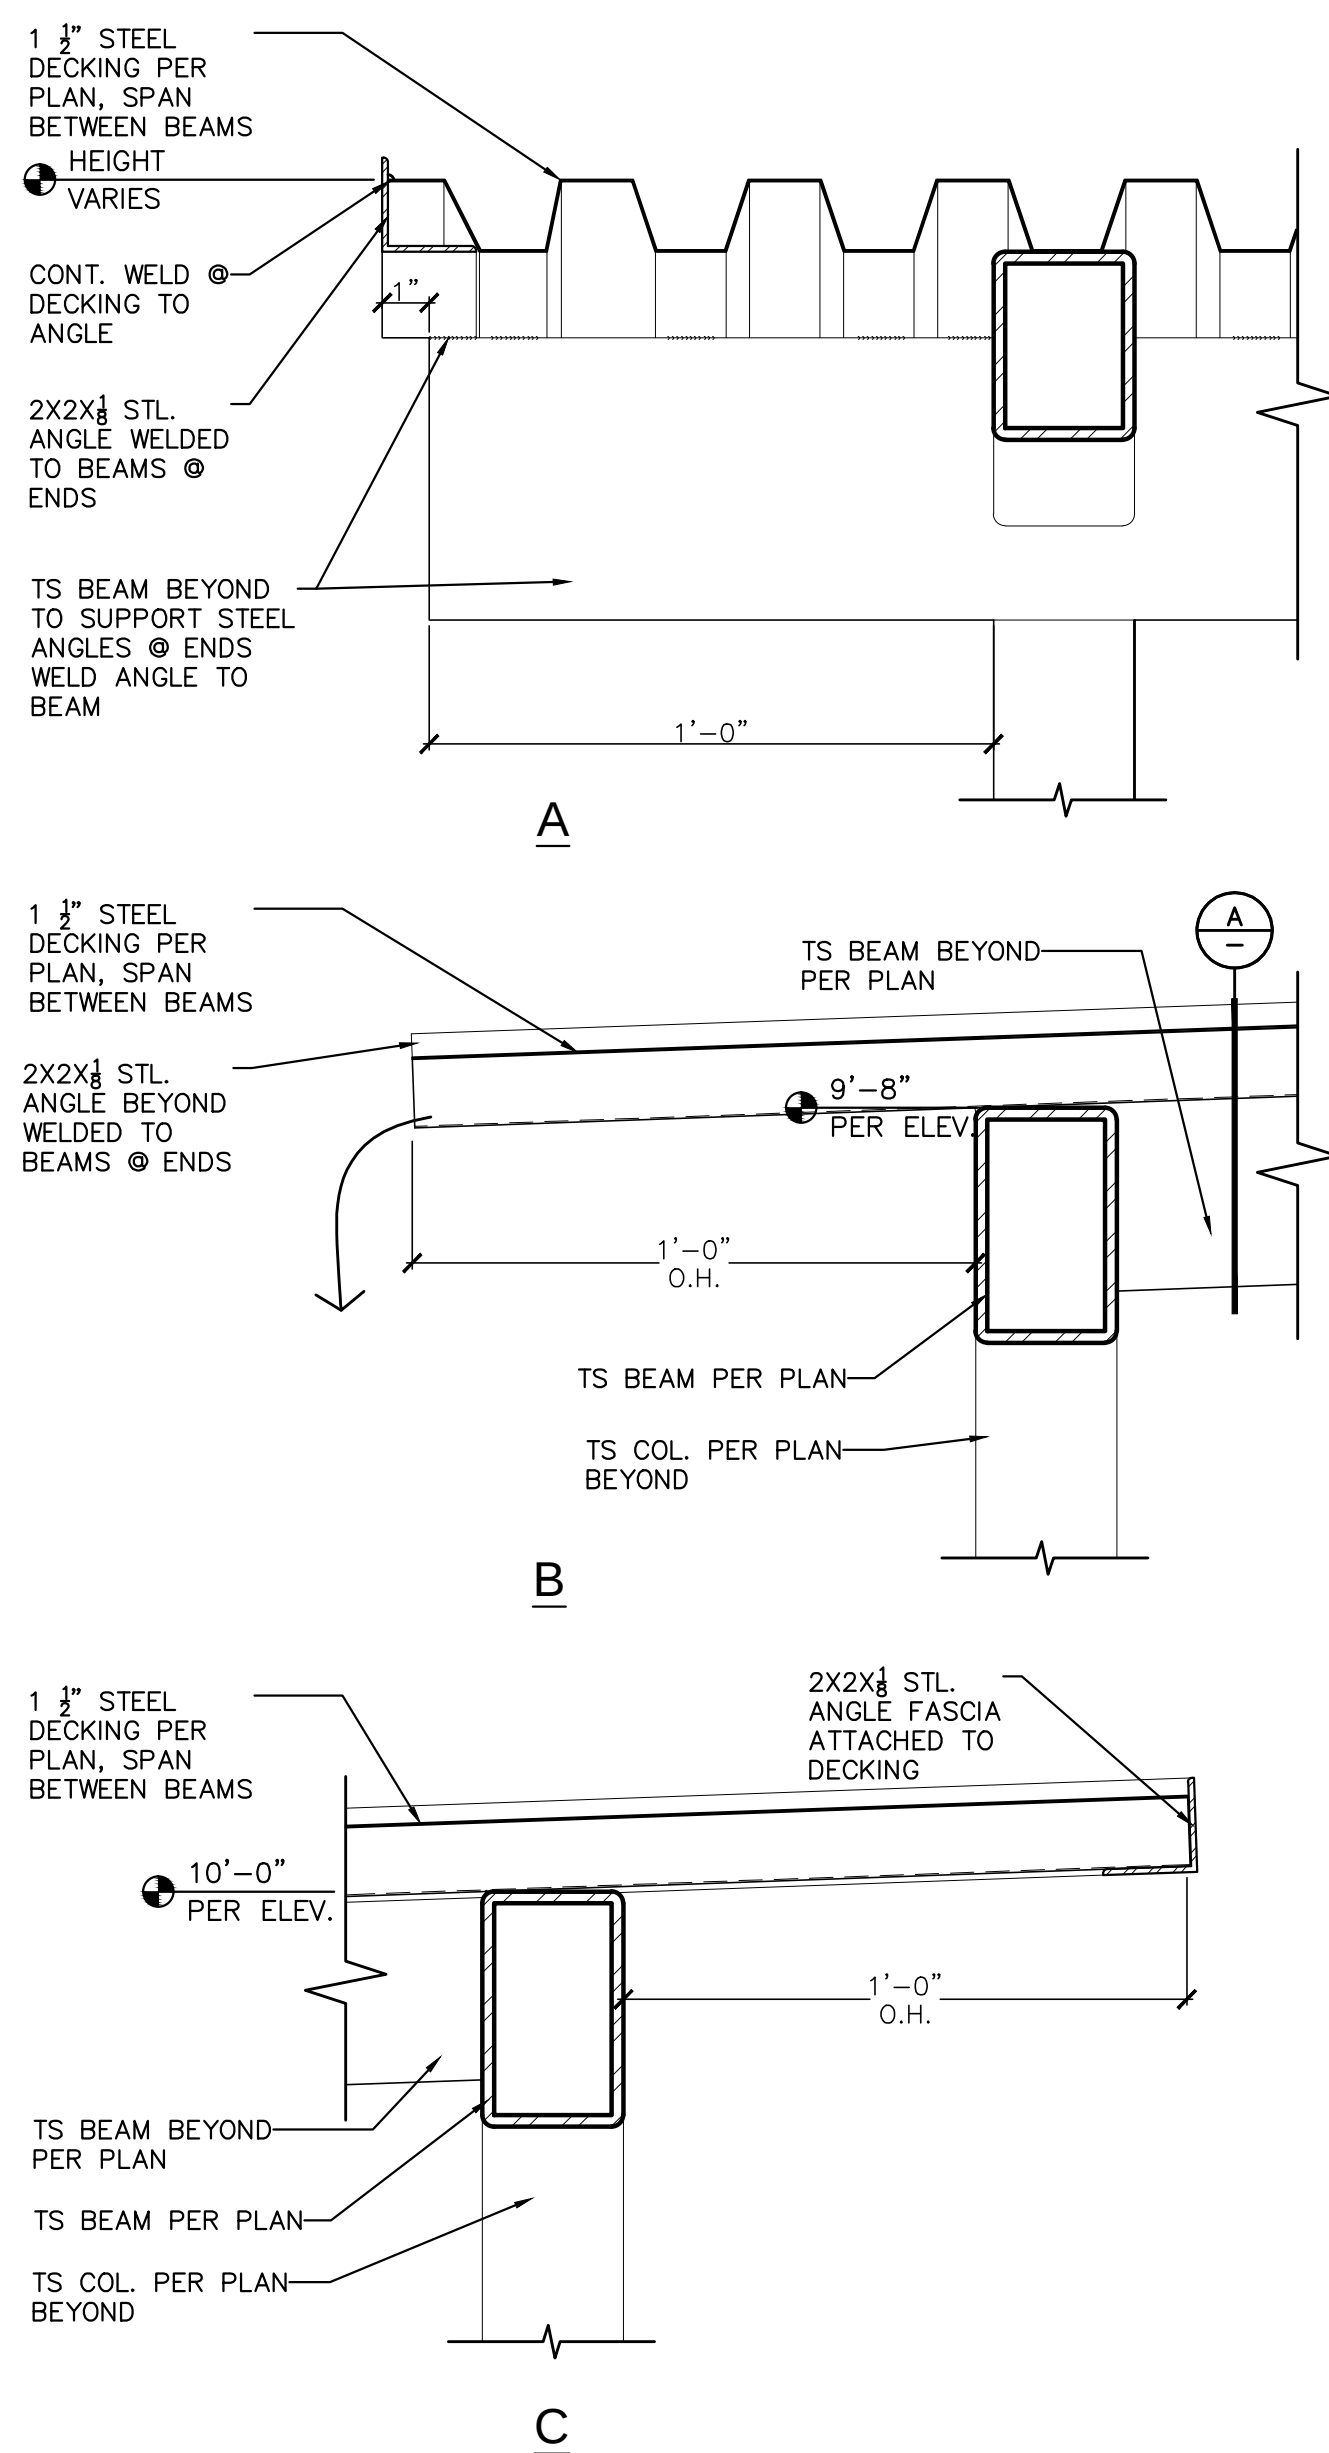


06 TRASH ENCLOSURE ROOF EDGE

SCALE: 1" = 1'-0"

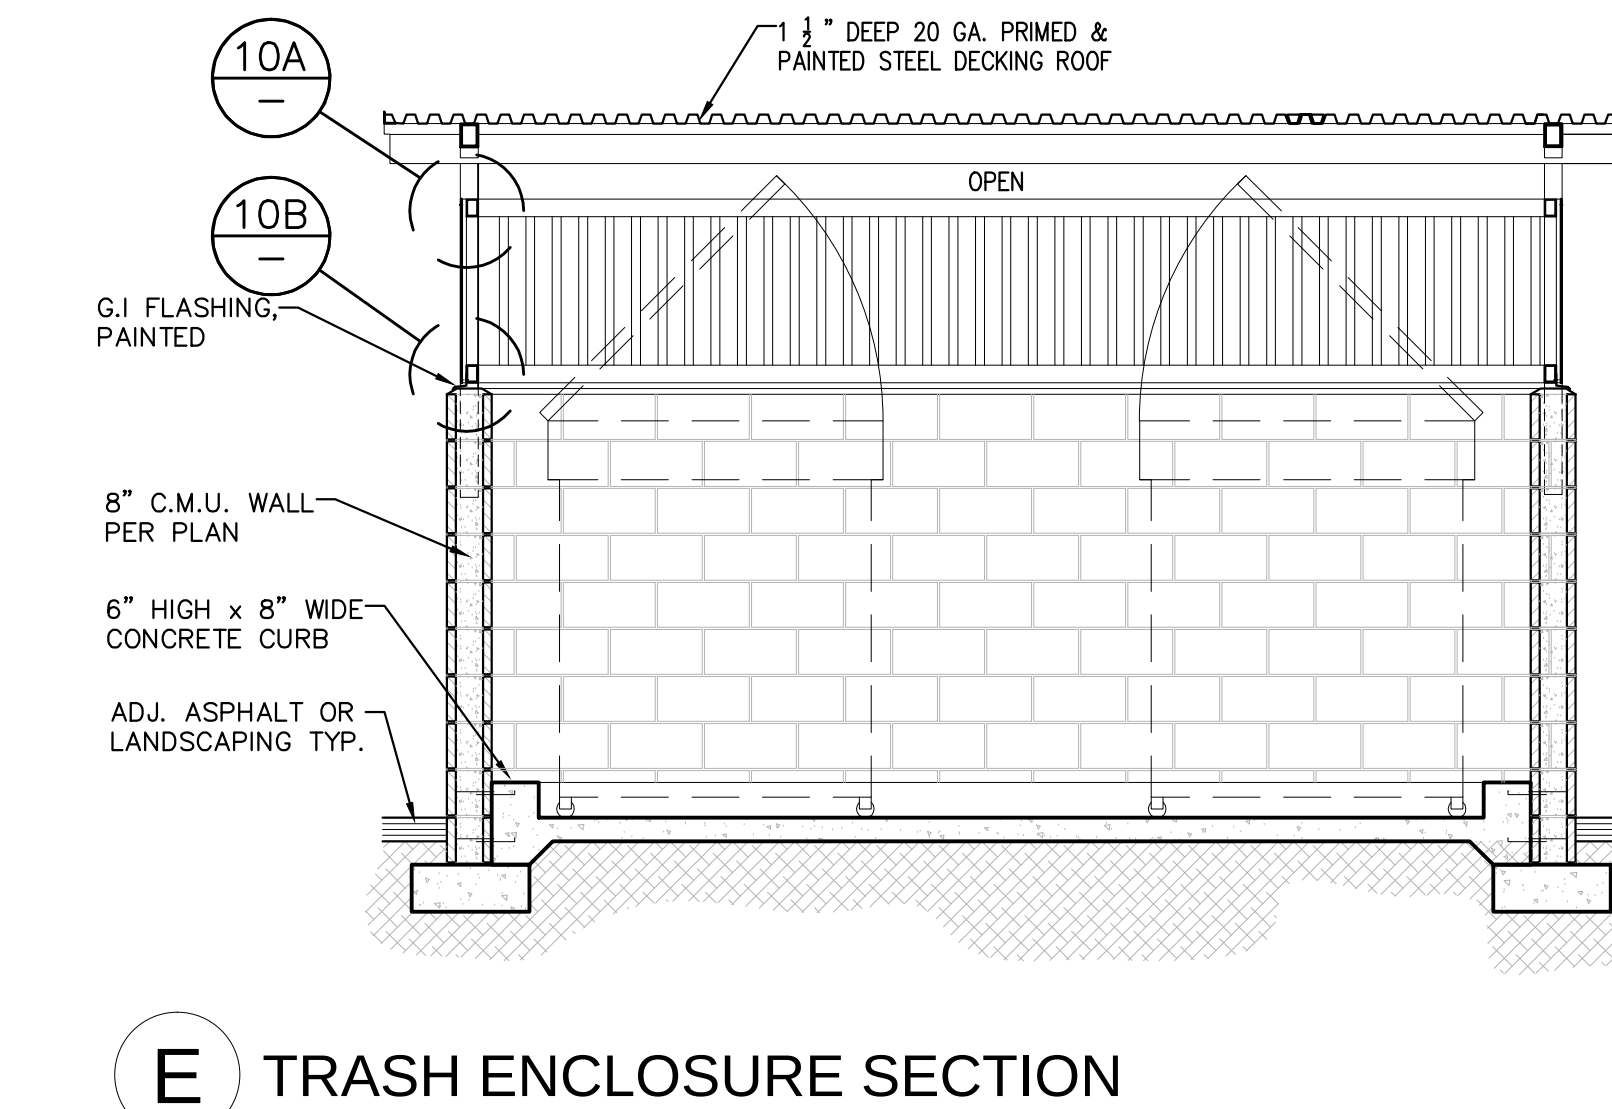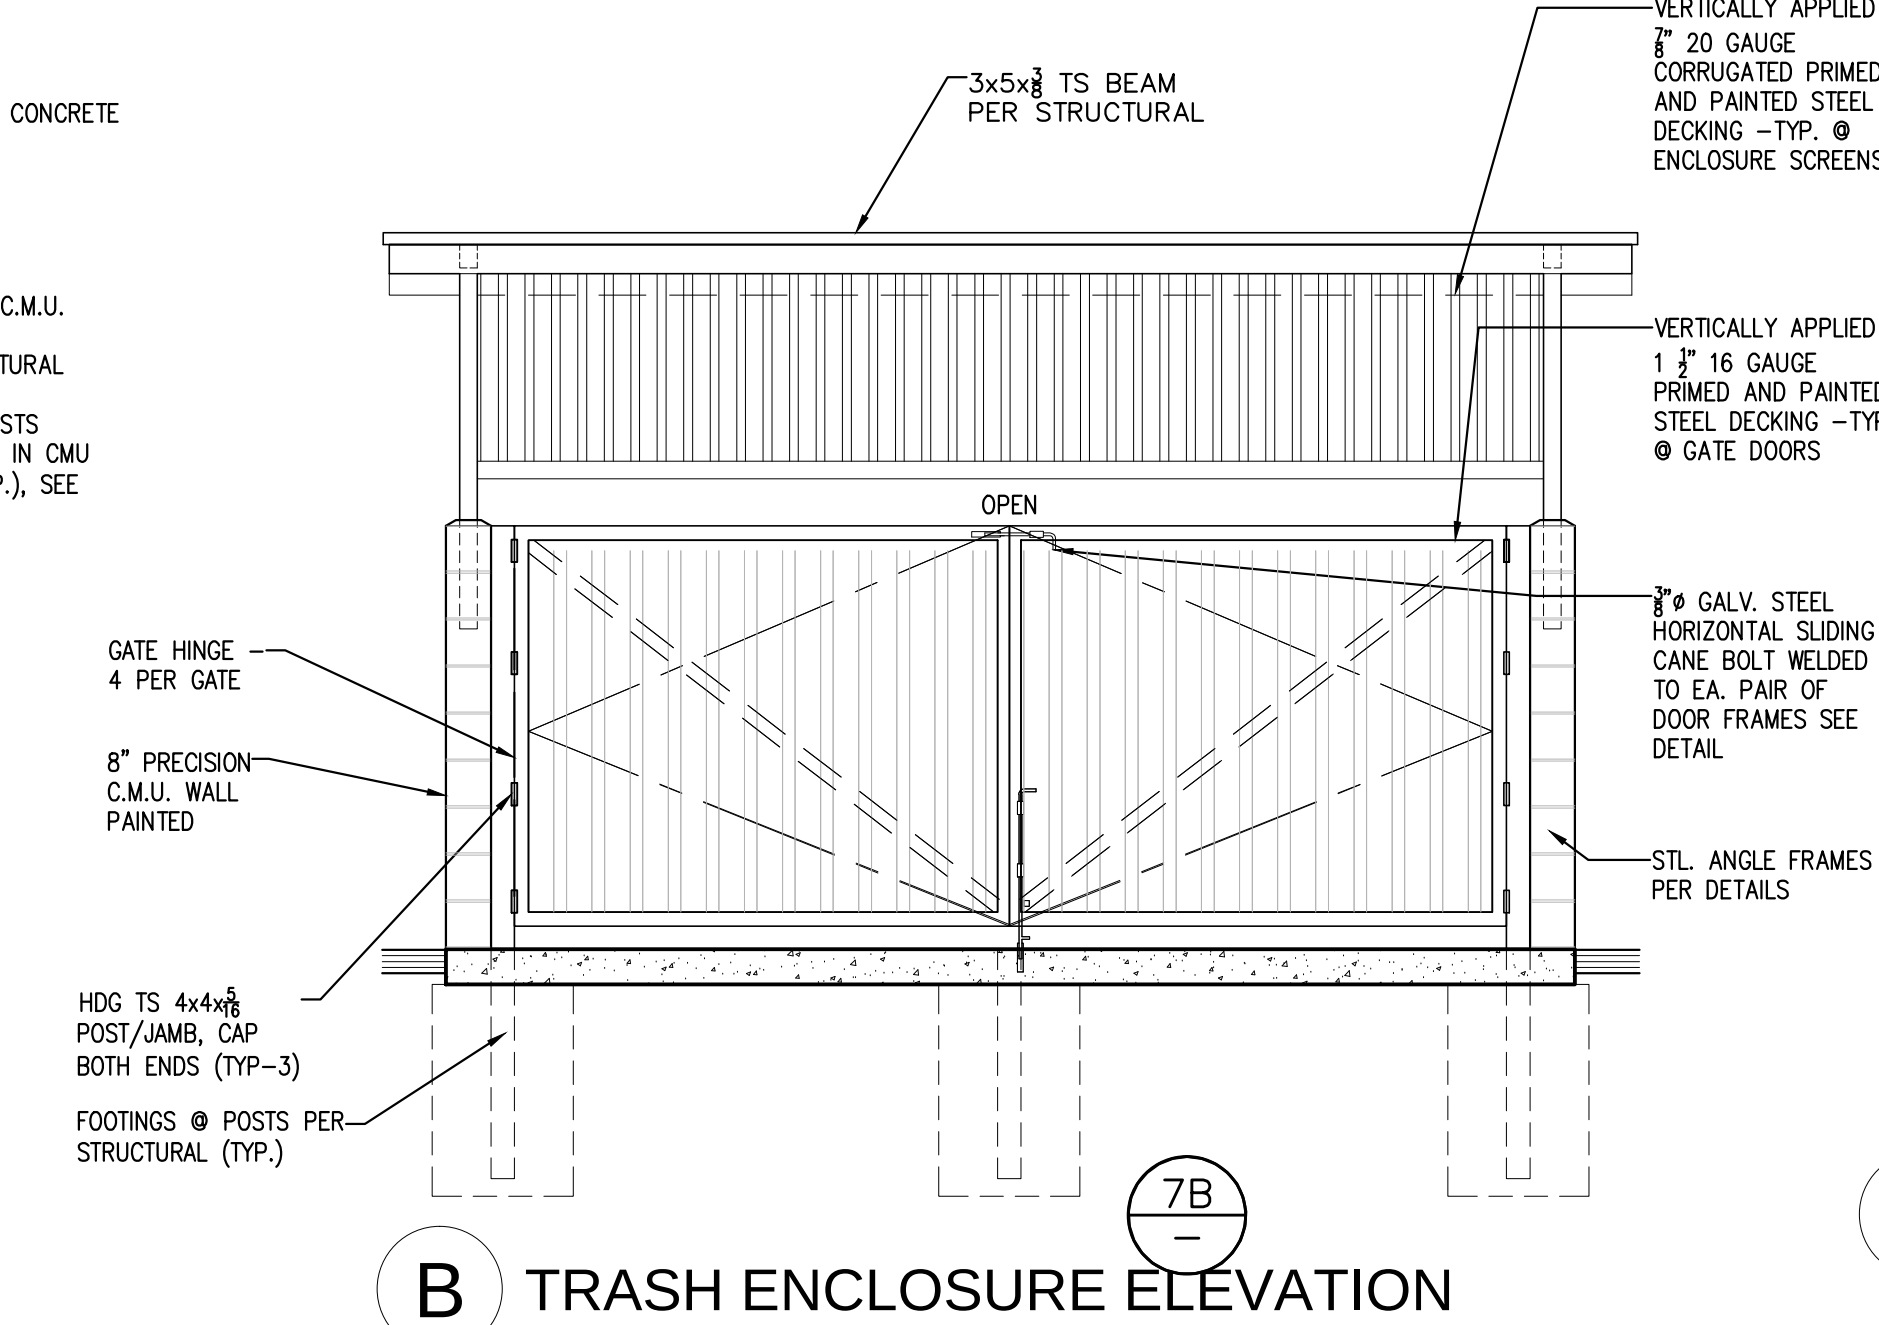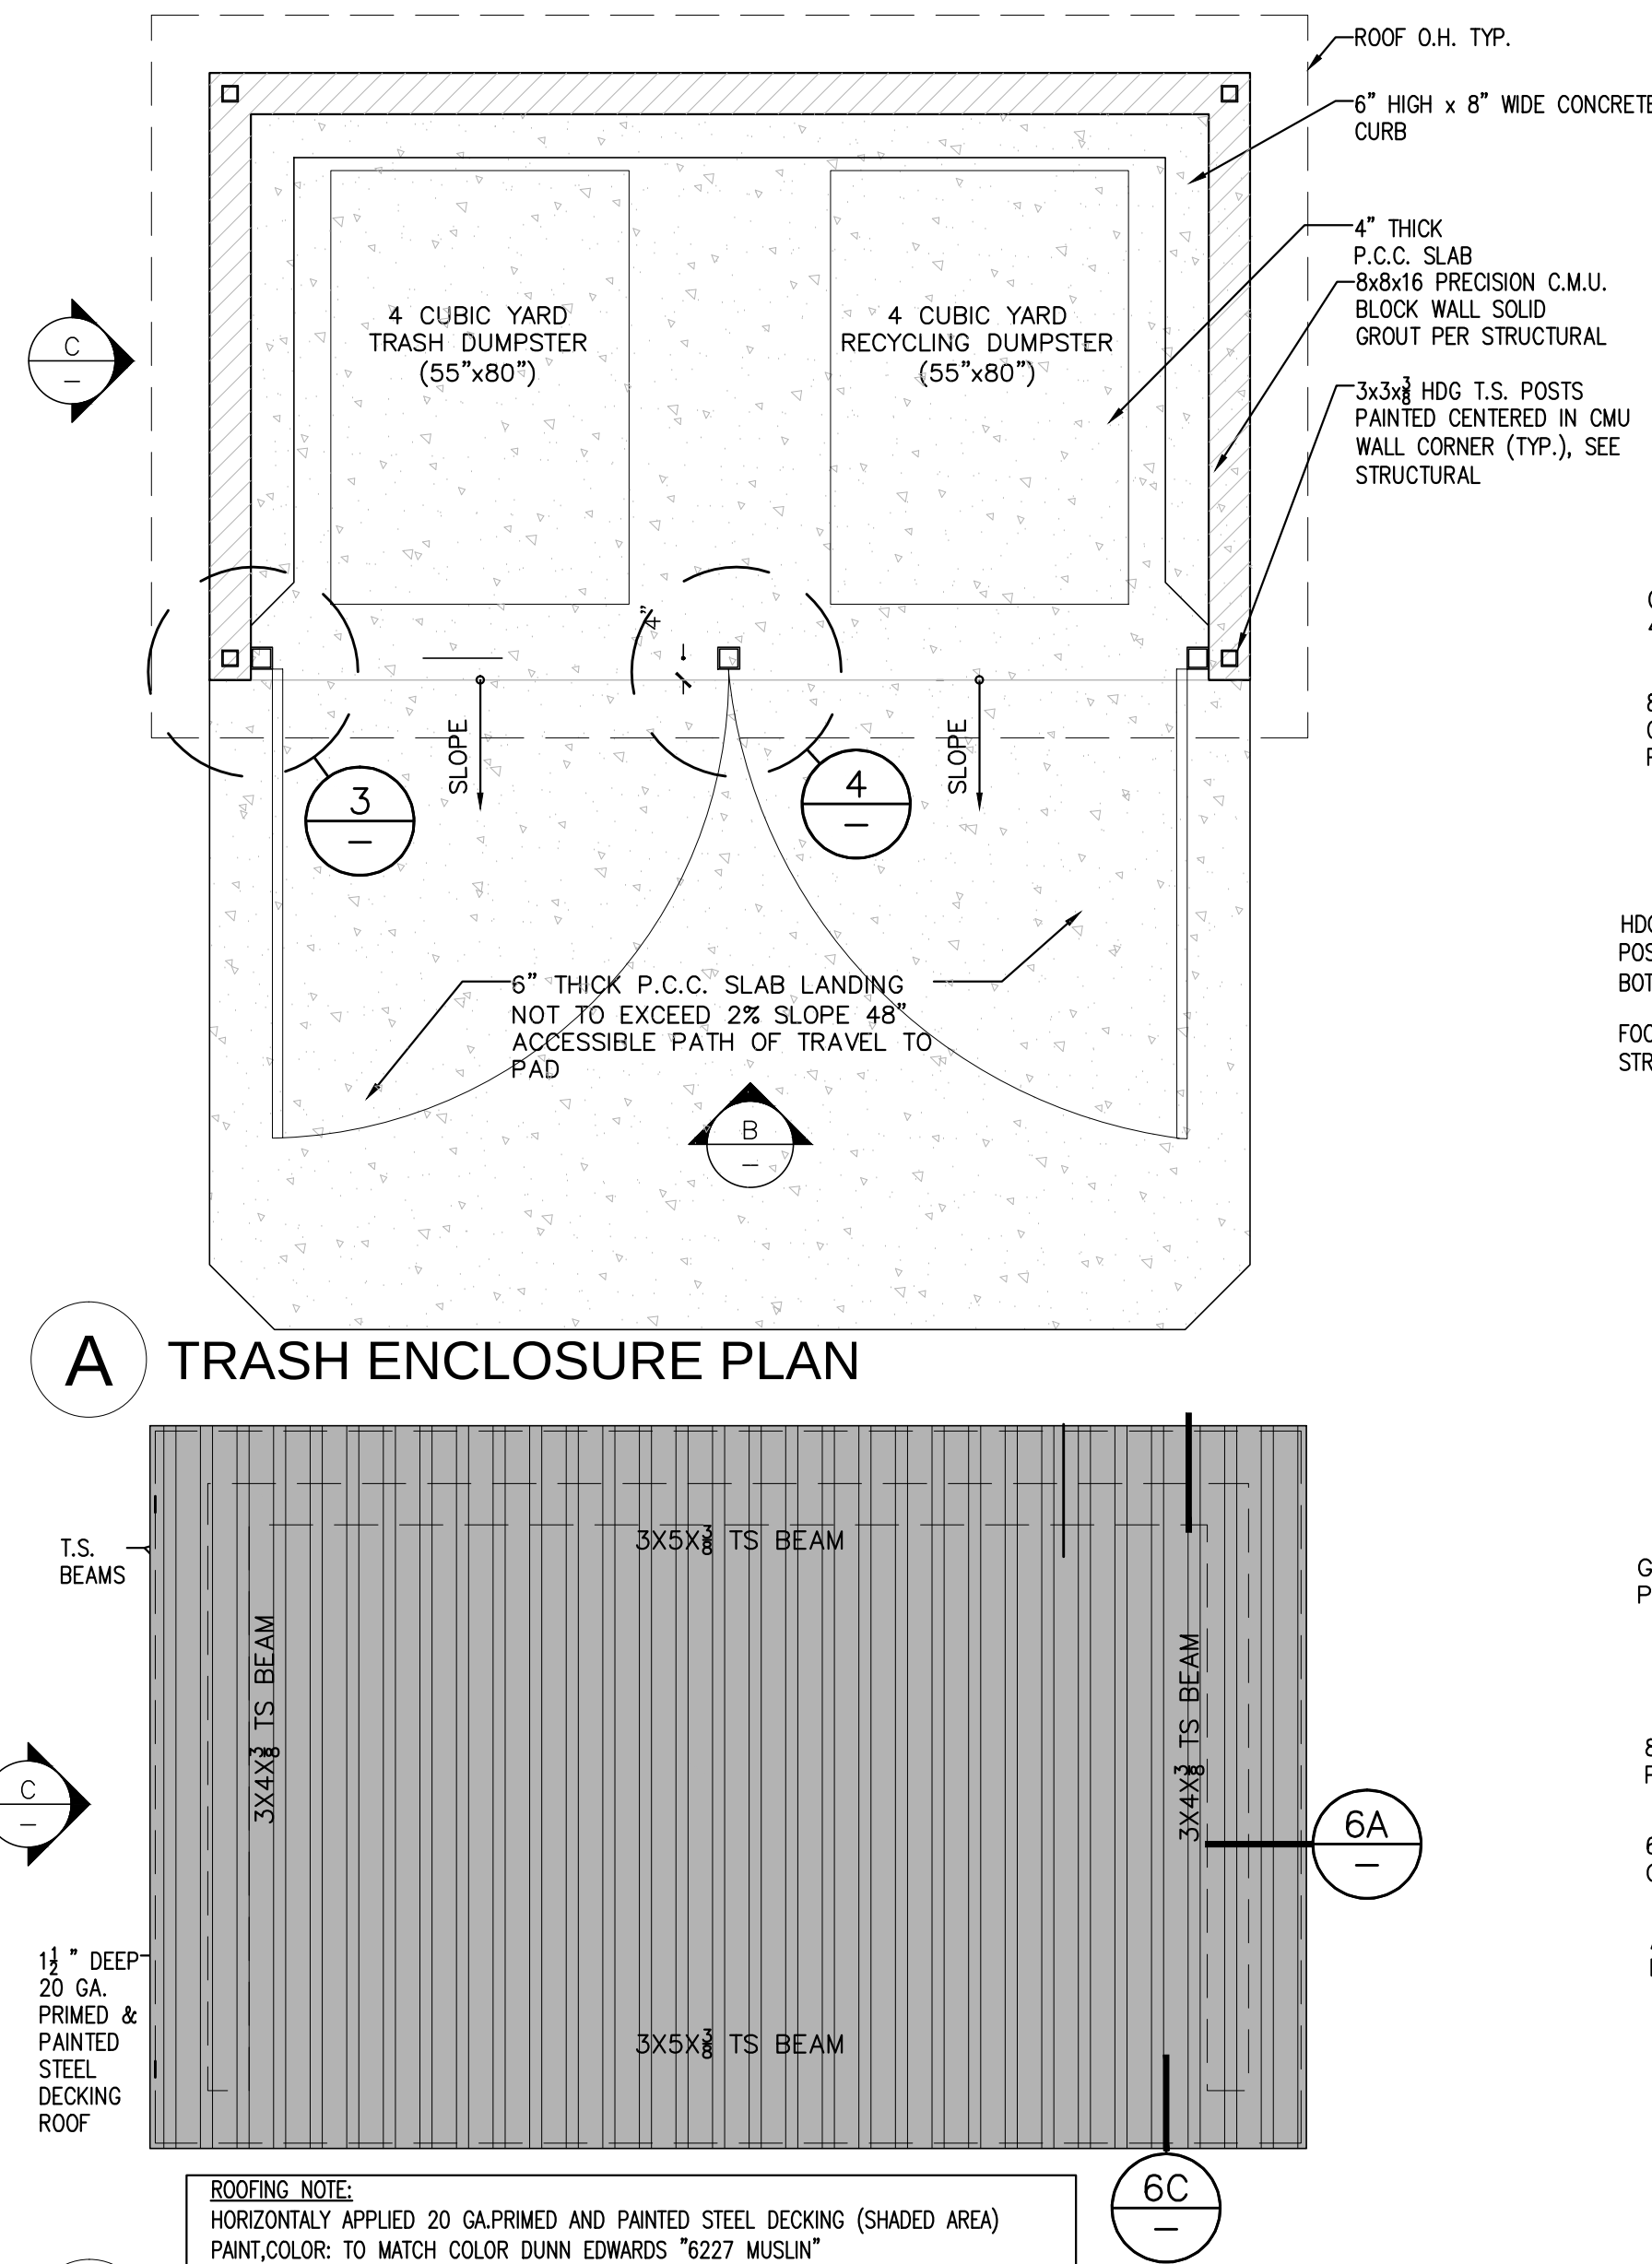


C TRASH ENCLOSURE SIDE ELEVATION

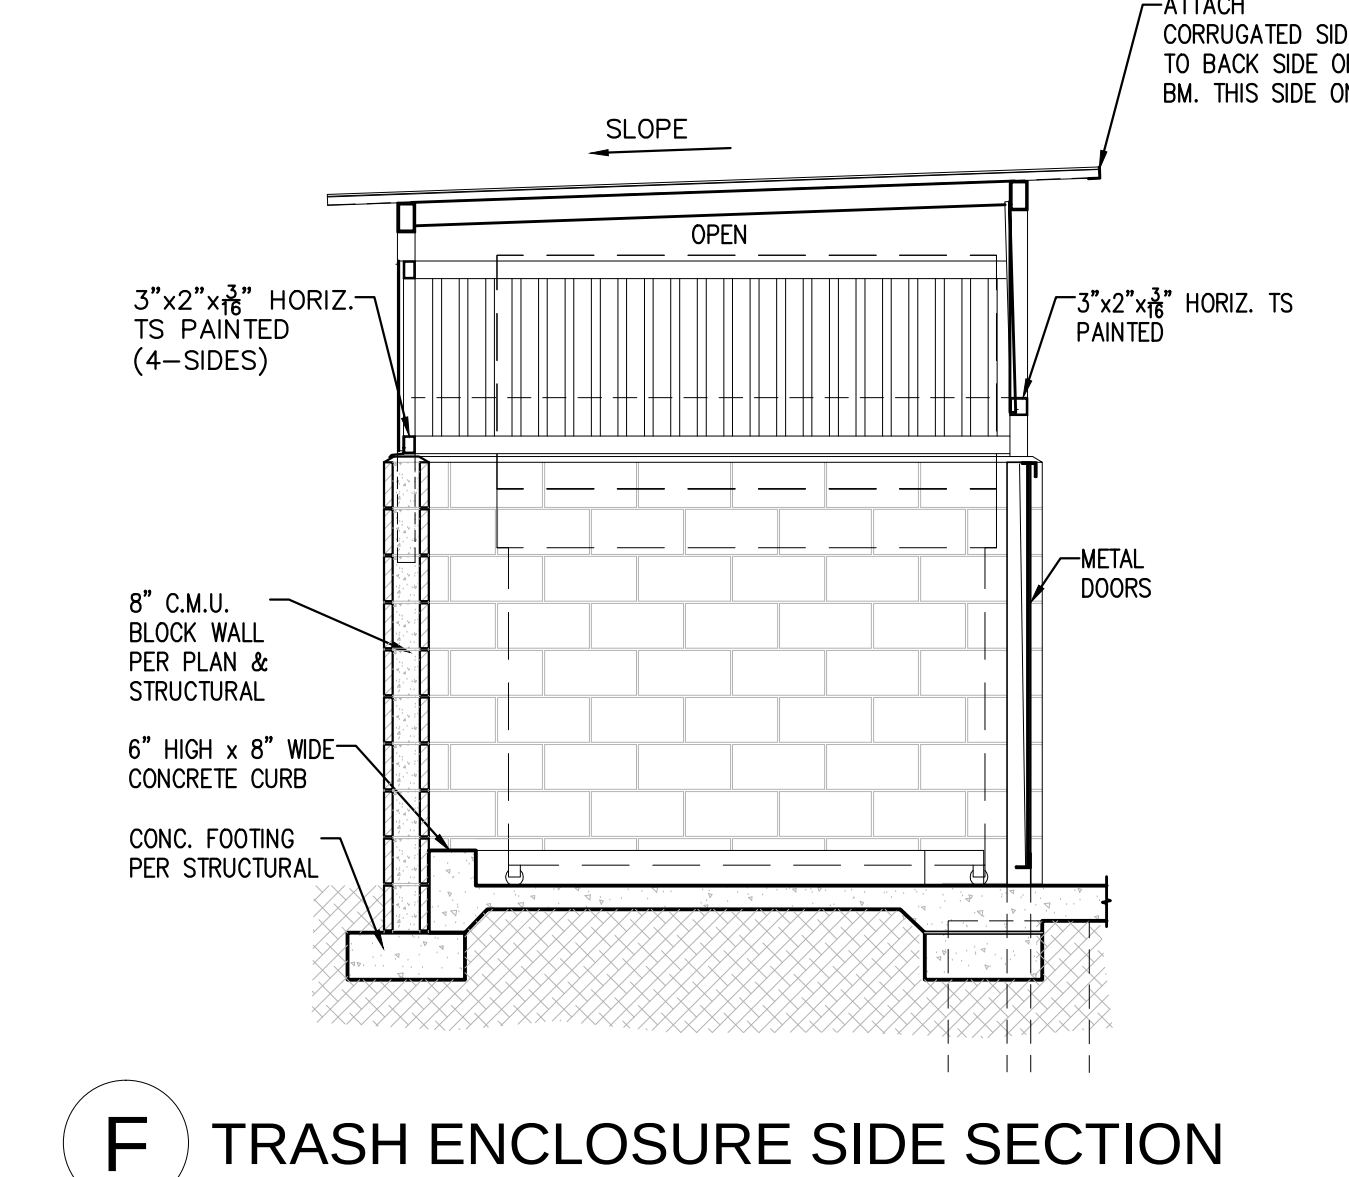

02 TRASH & RECYCLING ENCLOSURE

SCALE: 3/8" = 1'-0"

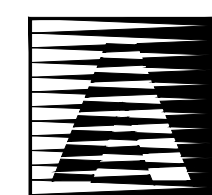

ATC DESIGN GROUP
ARCHITECTS • ENGINEERS • SURVEYORS
1282 PACIFIC OAKS PLACE, SUITE C, ESCONDIDO, CA 92029
PHONE: (760) 738-8800 FAX: (760) 738-8232

CLIENT:

MISSION WHITE LLC.

PROJECT:

POMONA
888 W. MISSION BLVD.
POMONA, CA 91765

PRELIMINARY
NOT FOR
CONSTRUCTION

REVISIONS:

REV	REVISION	DATE	REV	REVISION	DATE







SHEET DESCRIPTION:

TRASH ENCLOSURE
DETAILS

SHEET NUMBER:


AS.2

PROJECT NO: 15-3517
DATE: 01.31.17

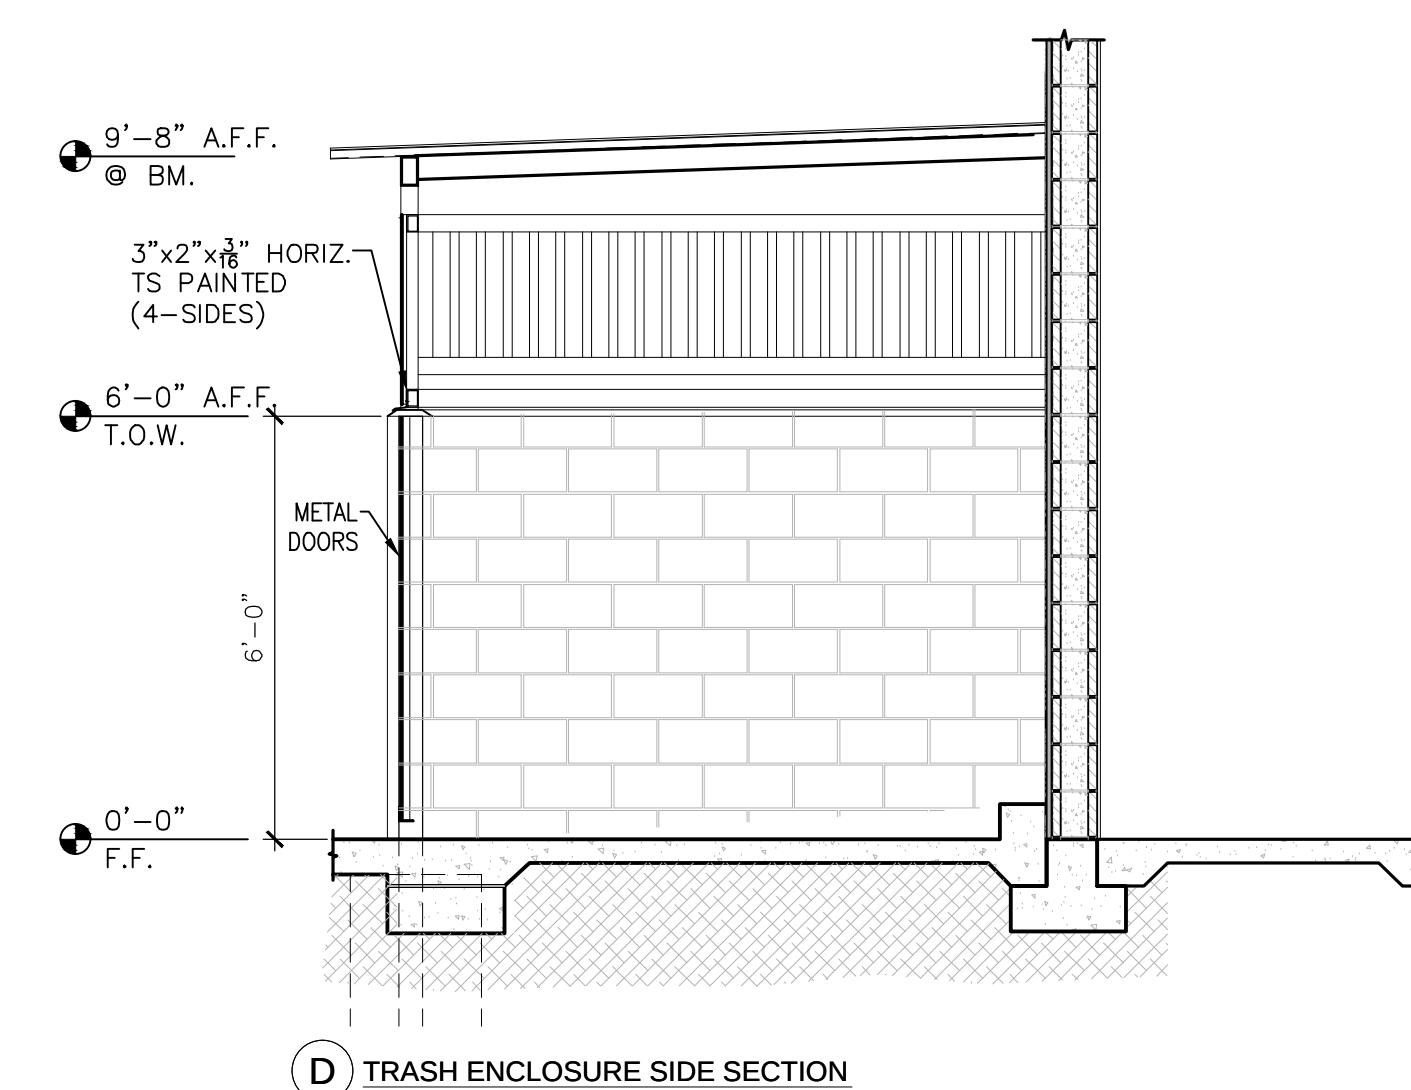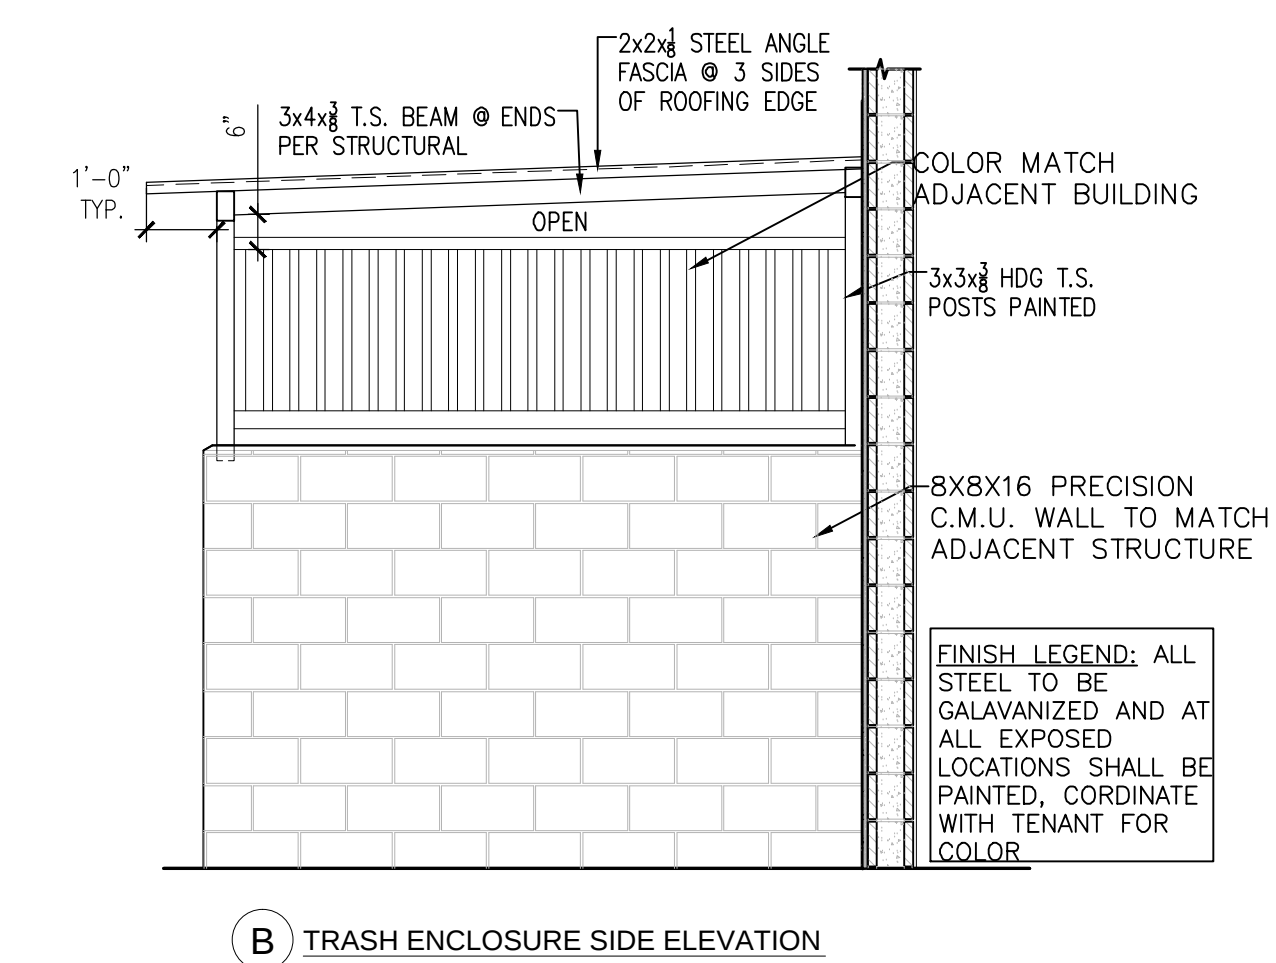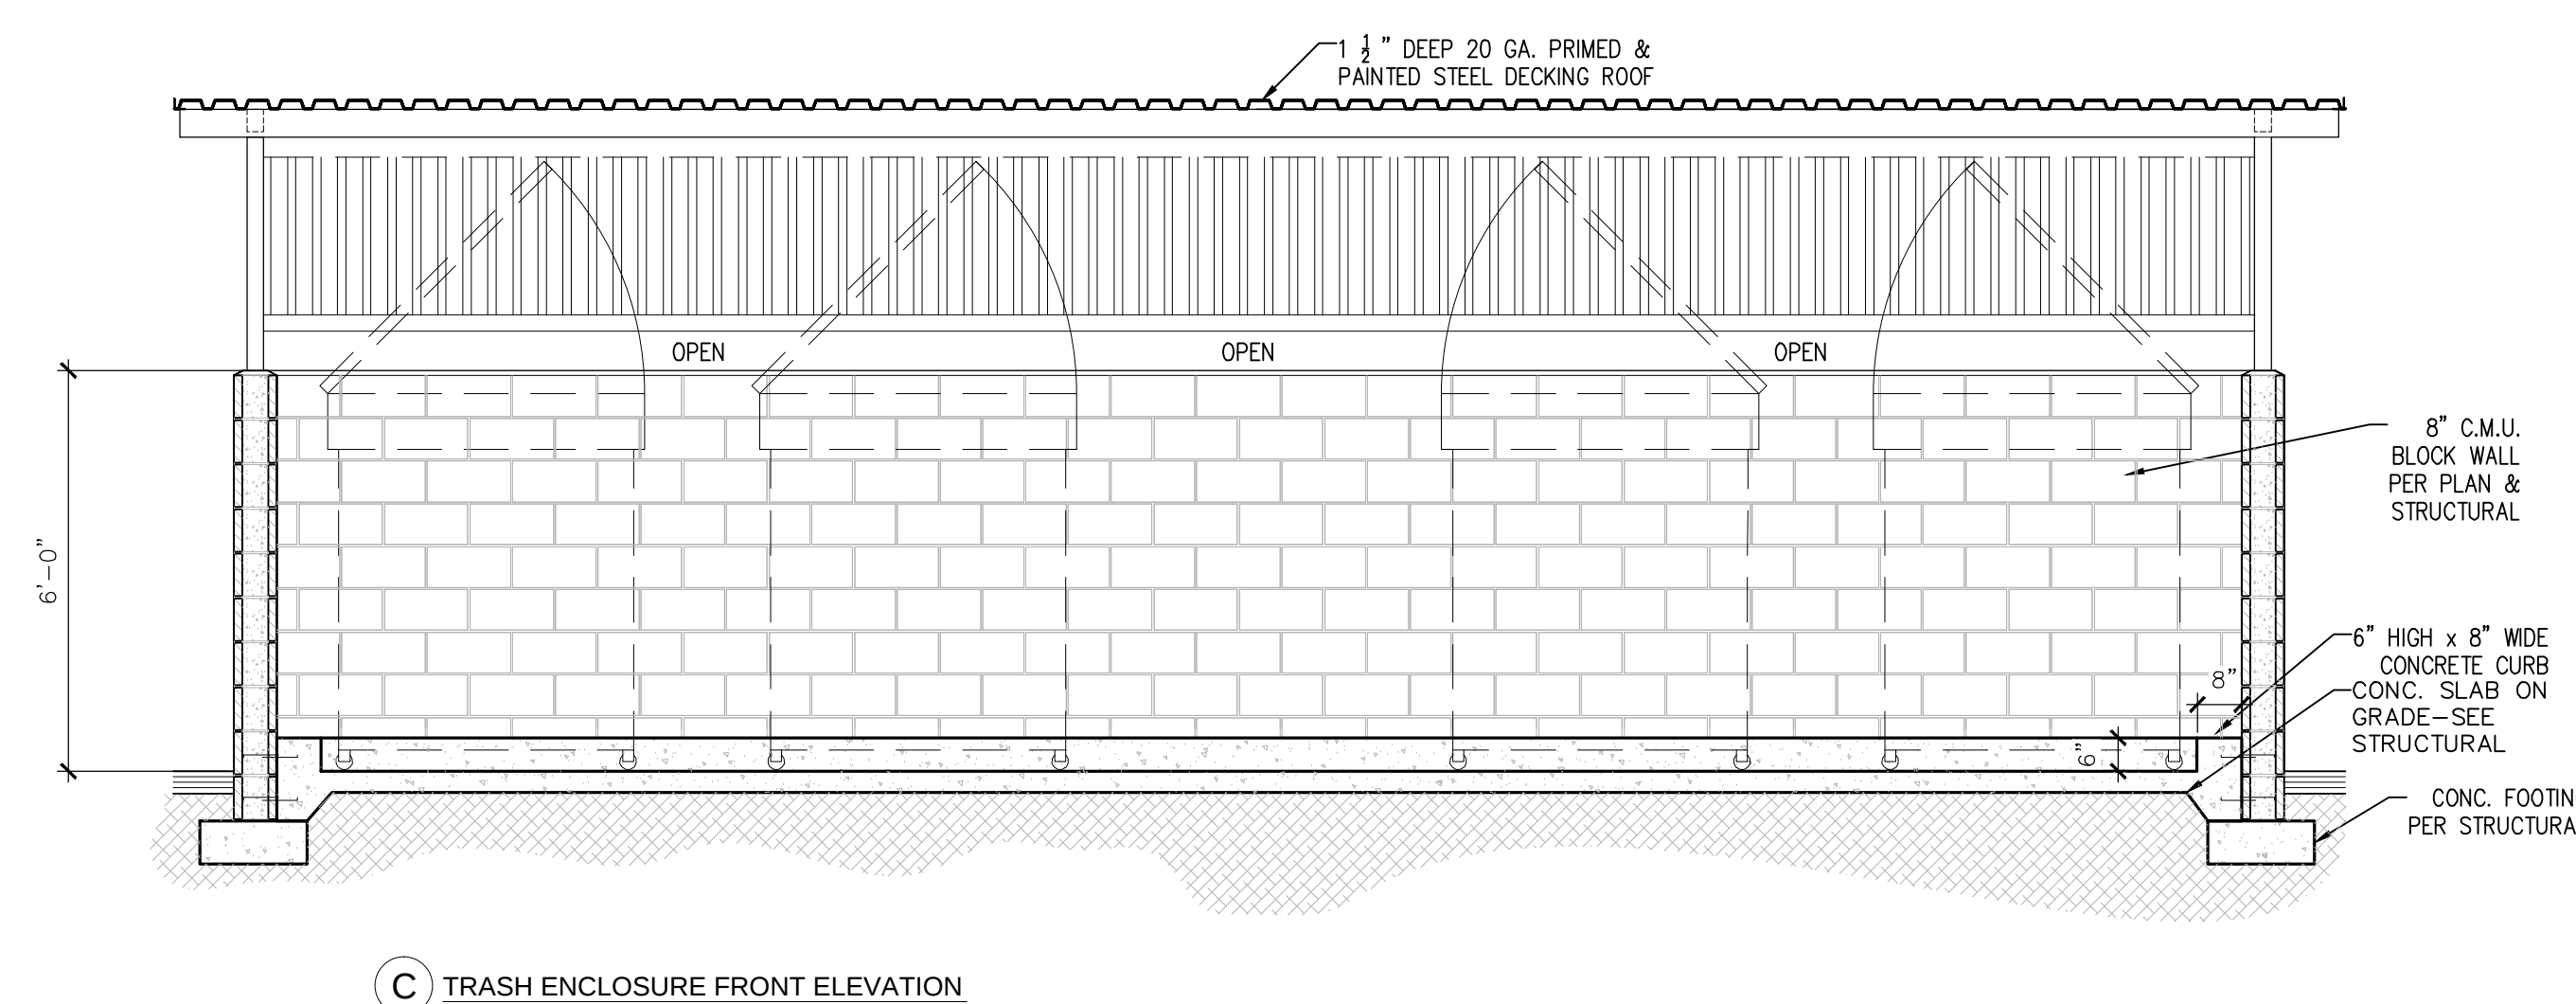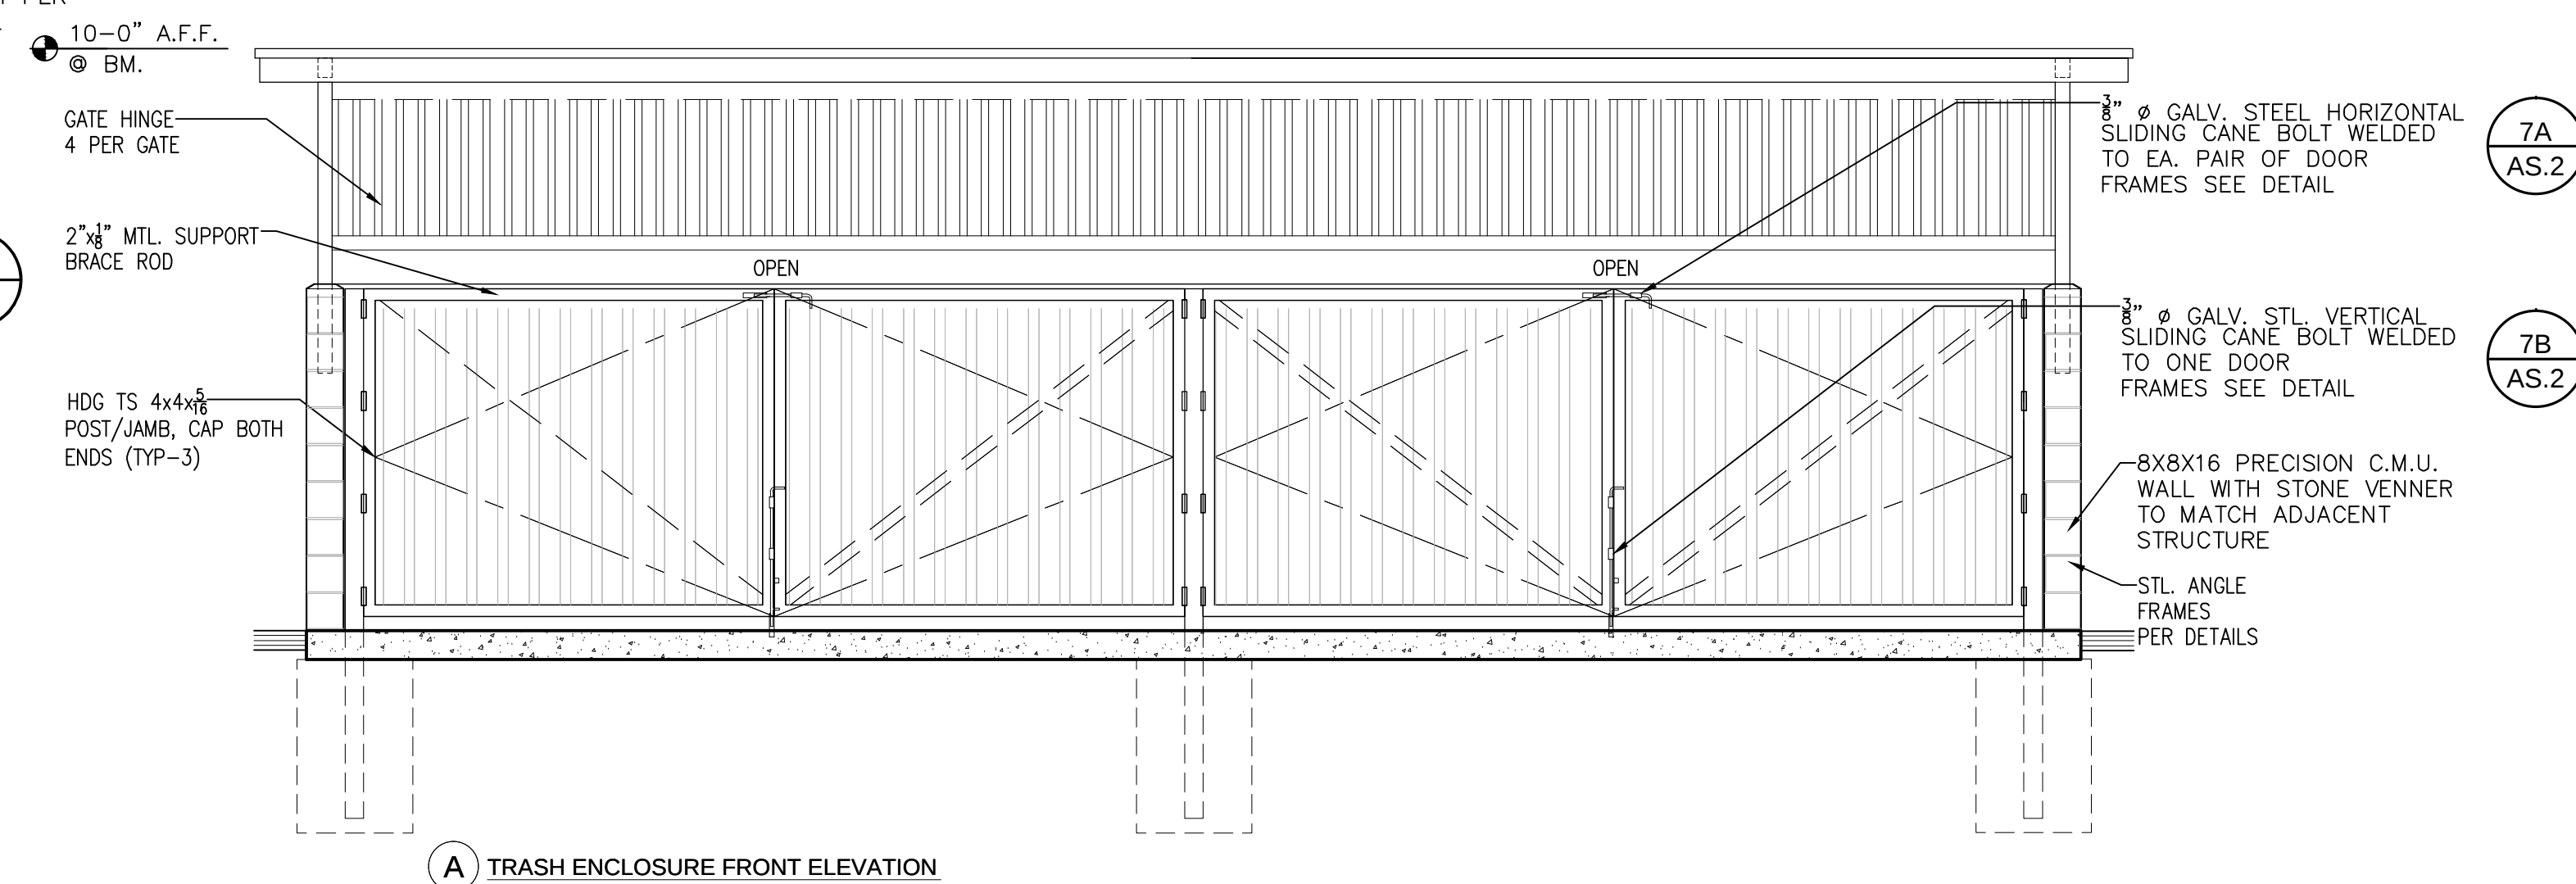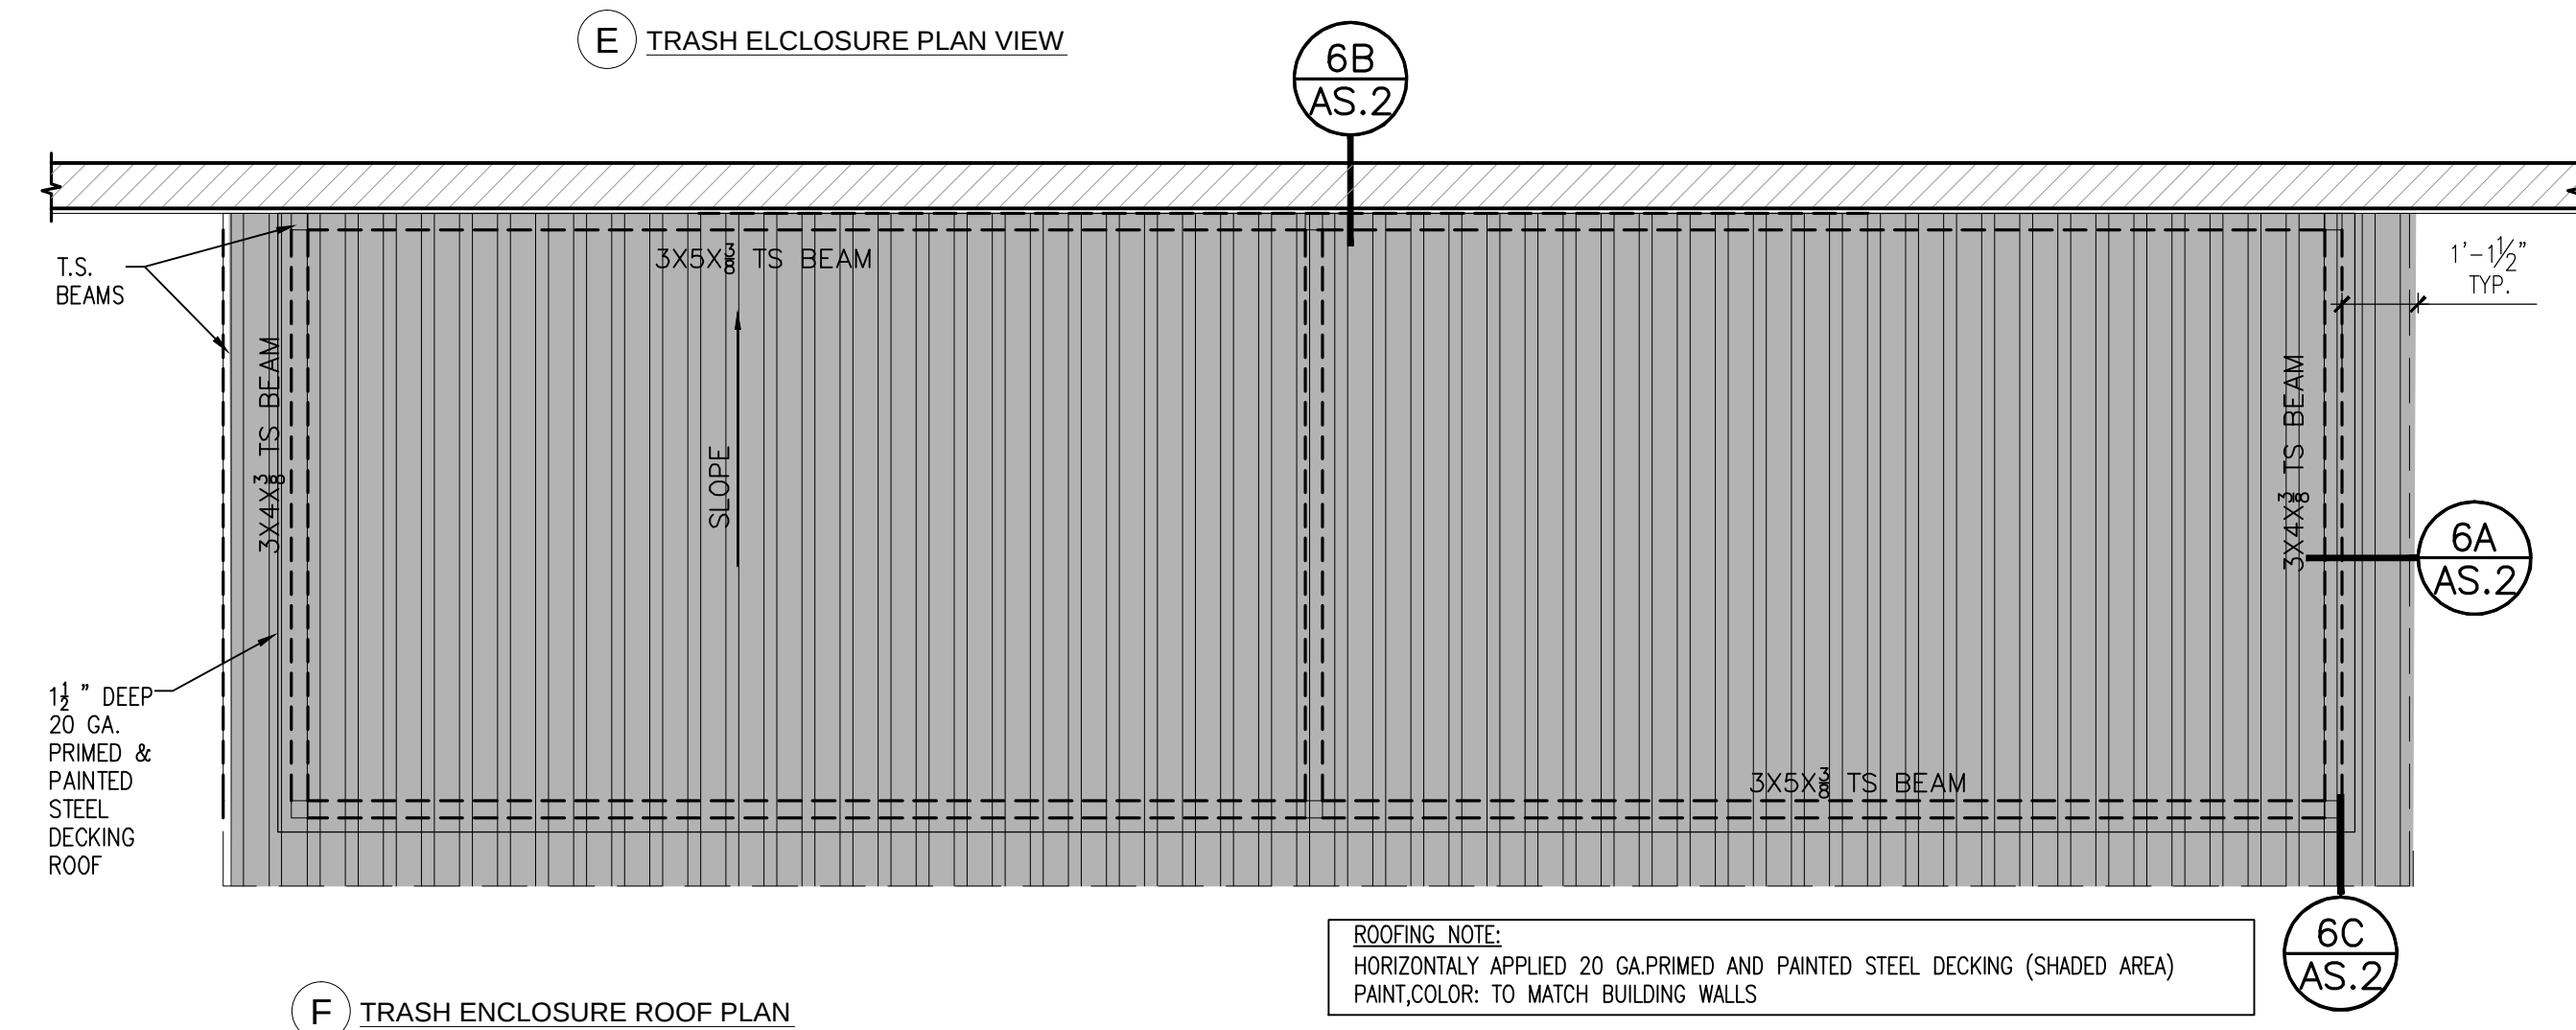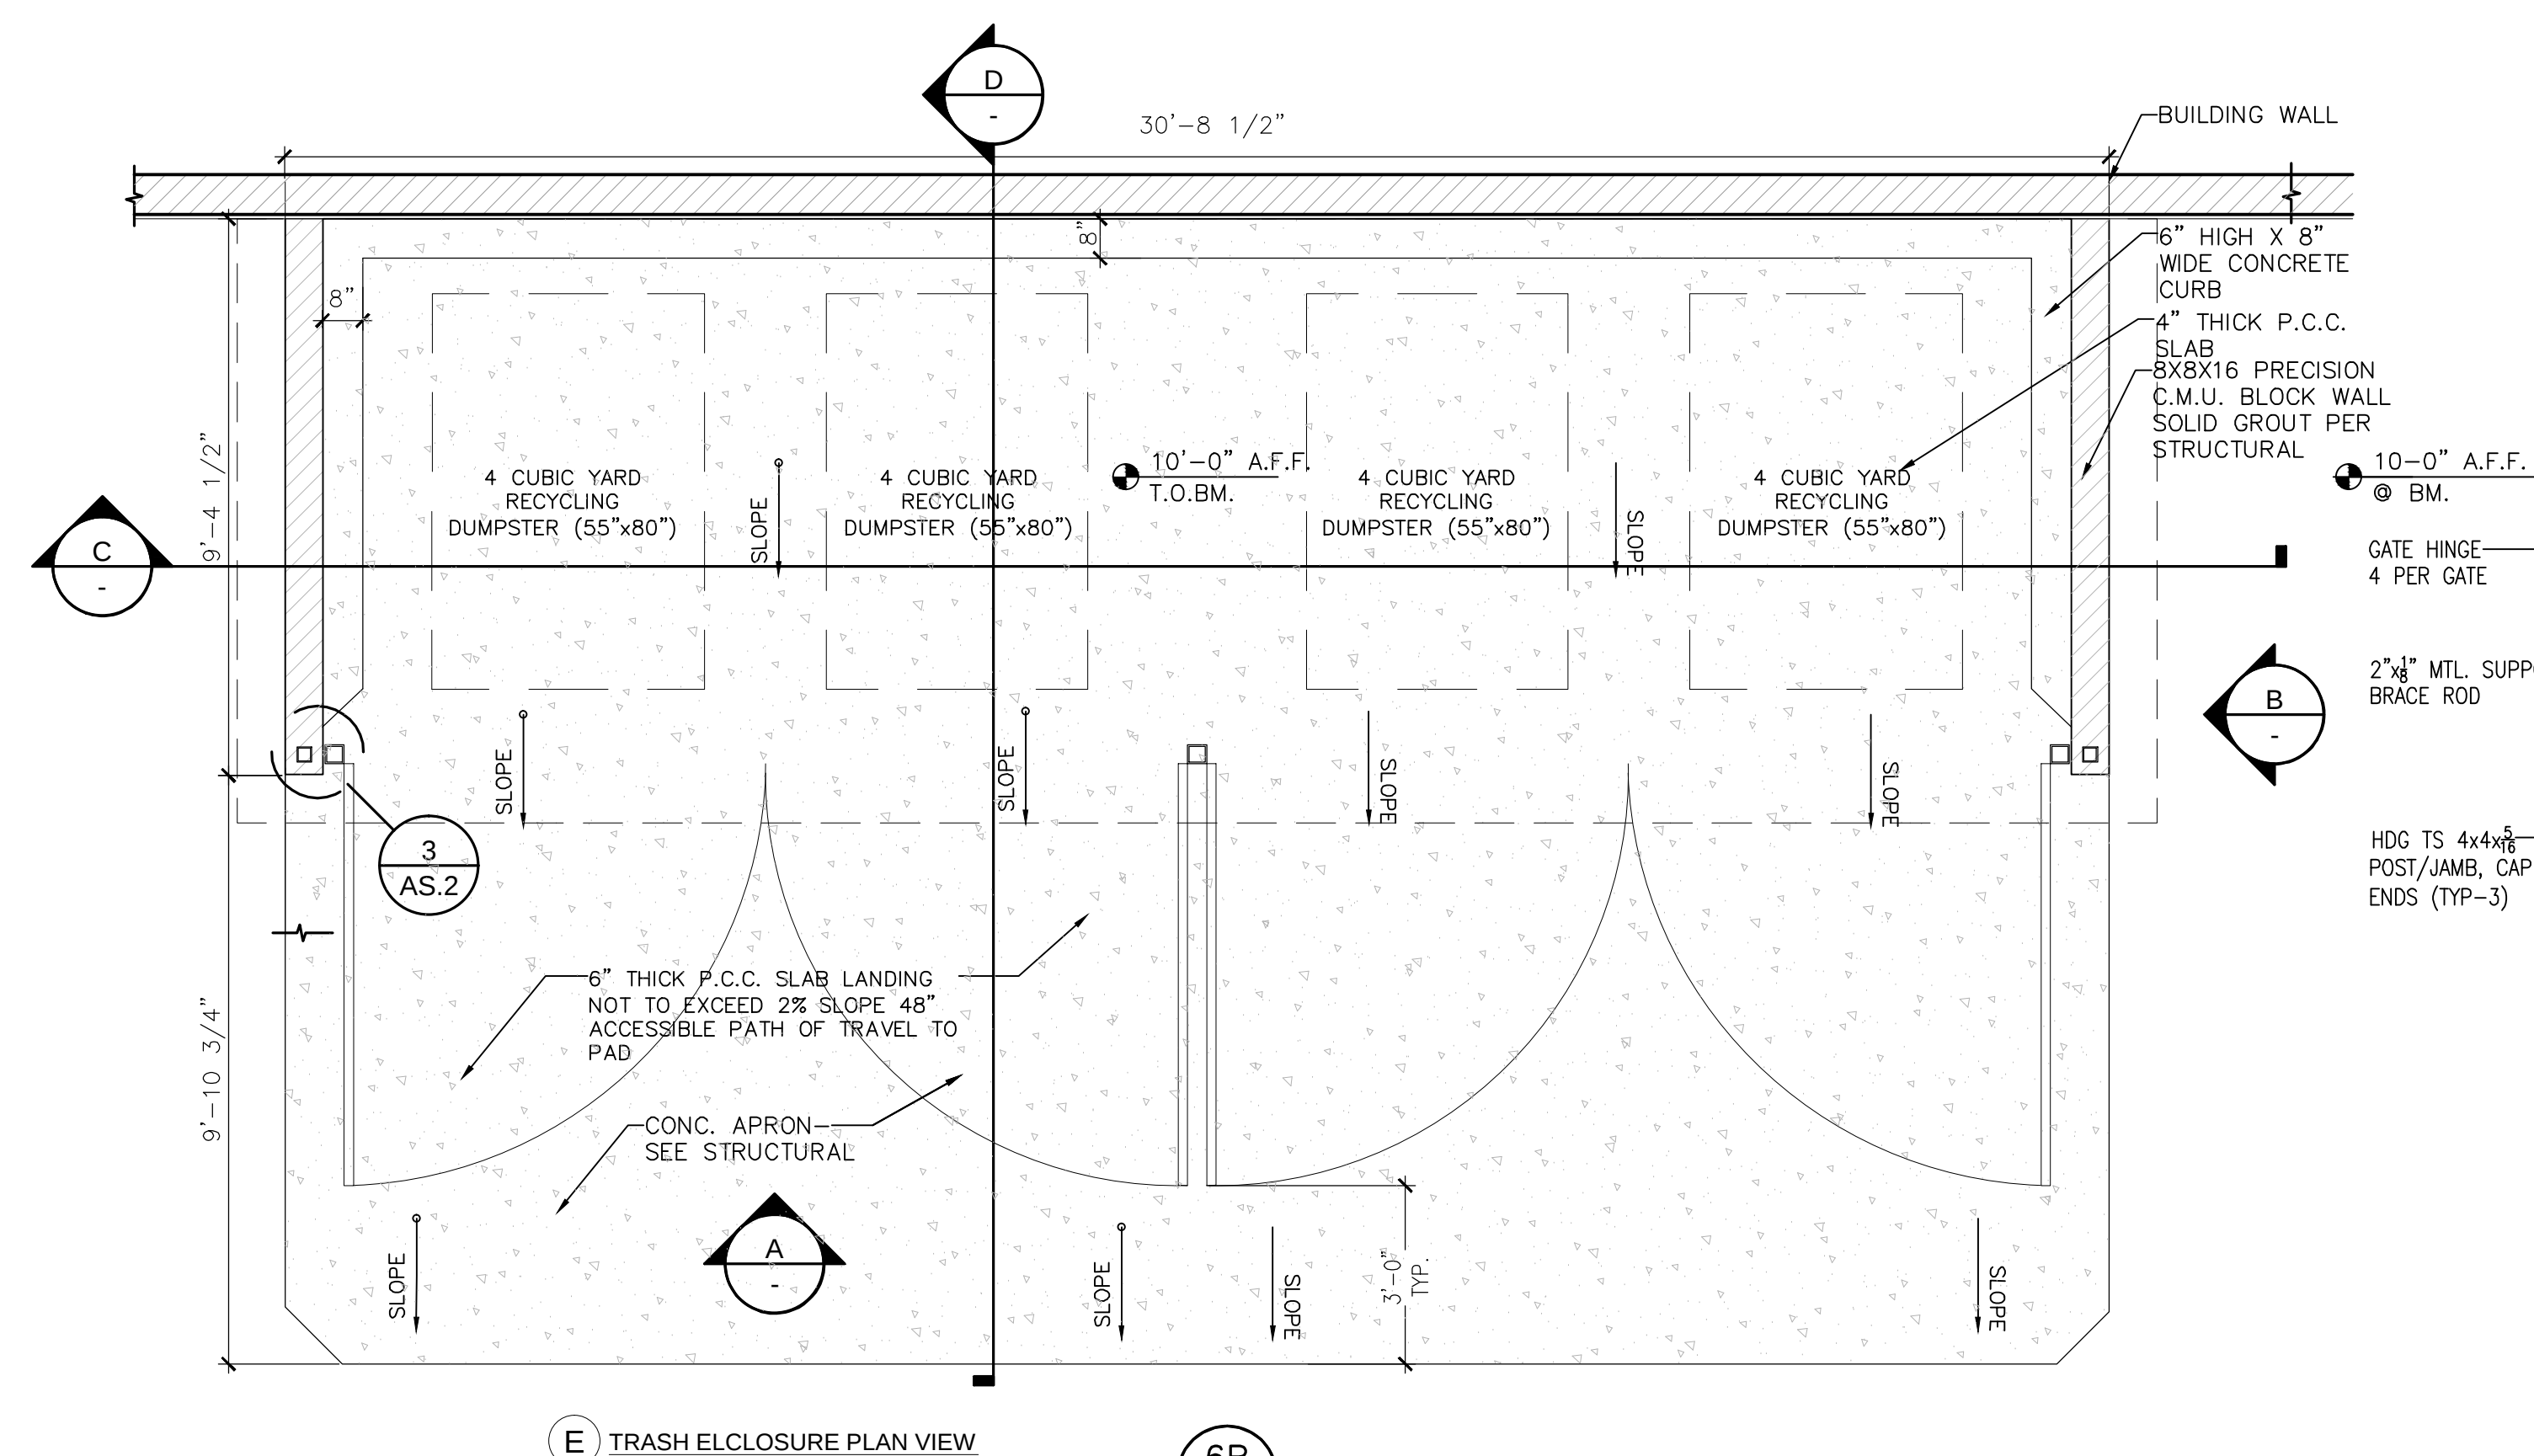

01 TRASH & RECYCLING ENCLOSURE
SCALE: 3/8" = 1'-0"

SCALE: 3/8" = 1'-0"

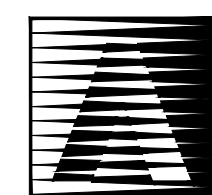

ATC DESIGN GROUP
ARCHITECTS • ENGINEERS • SURVEYORS
82 PACIFIC OAKS PLACE, SUITE C, ESCONDIDO, CA 92029
PHONE: (760) 738-8800 FAX: (760) 738-8232

CLIENT:

MISSION WHITE LLC.

PROJECT:

POMONA
888 W. MISSION BLVD.
POMONA, CA 91765

PRELIMINARY
NOT FOR
CONSTRUCTION

REVISIONS:					
REV	REVISION	DATE	REV	REVISION	DATE


SHEET DESCRIPTION:


TRASH ENCLOSURE DETAILS

SHEET NUMBER:

AS.3


PROJECT NO: 15-3517
DATE: 01.31.17

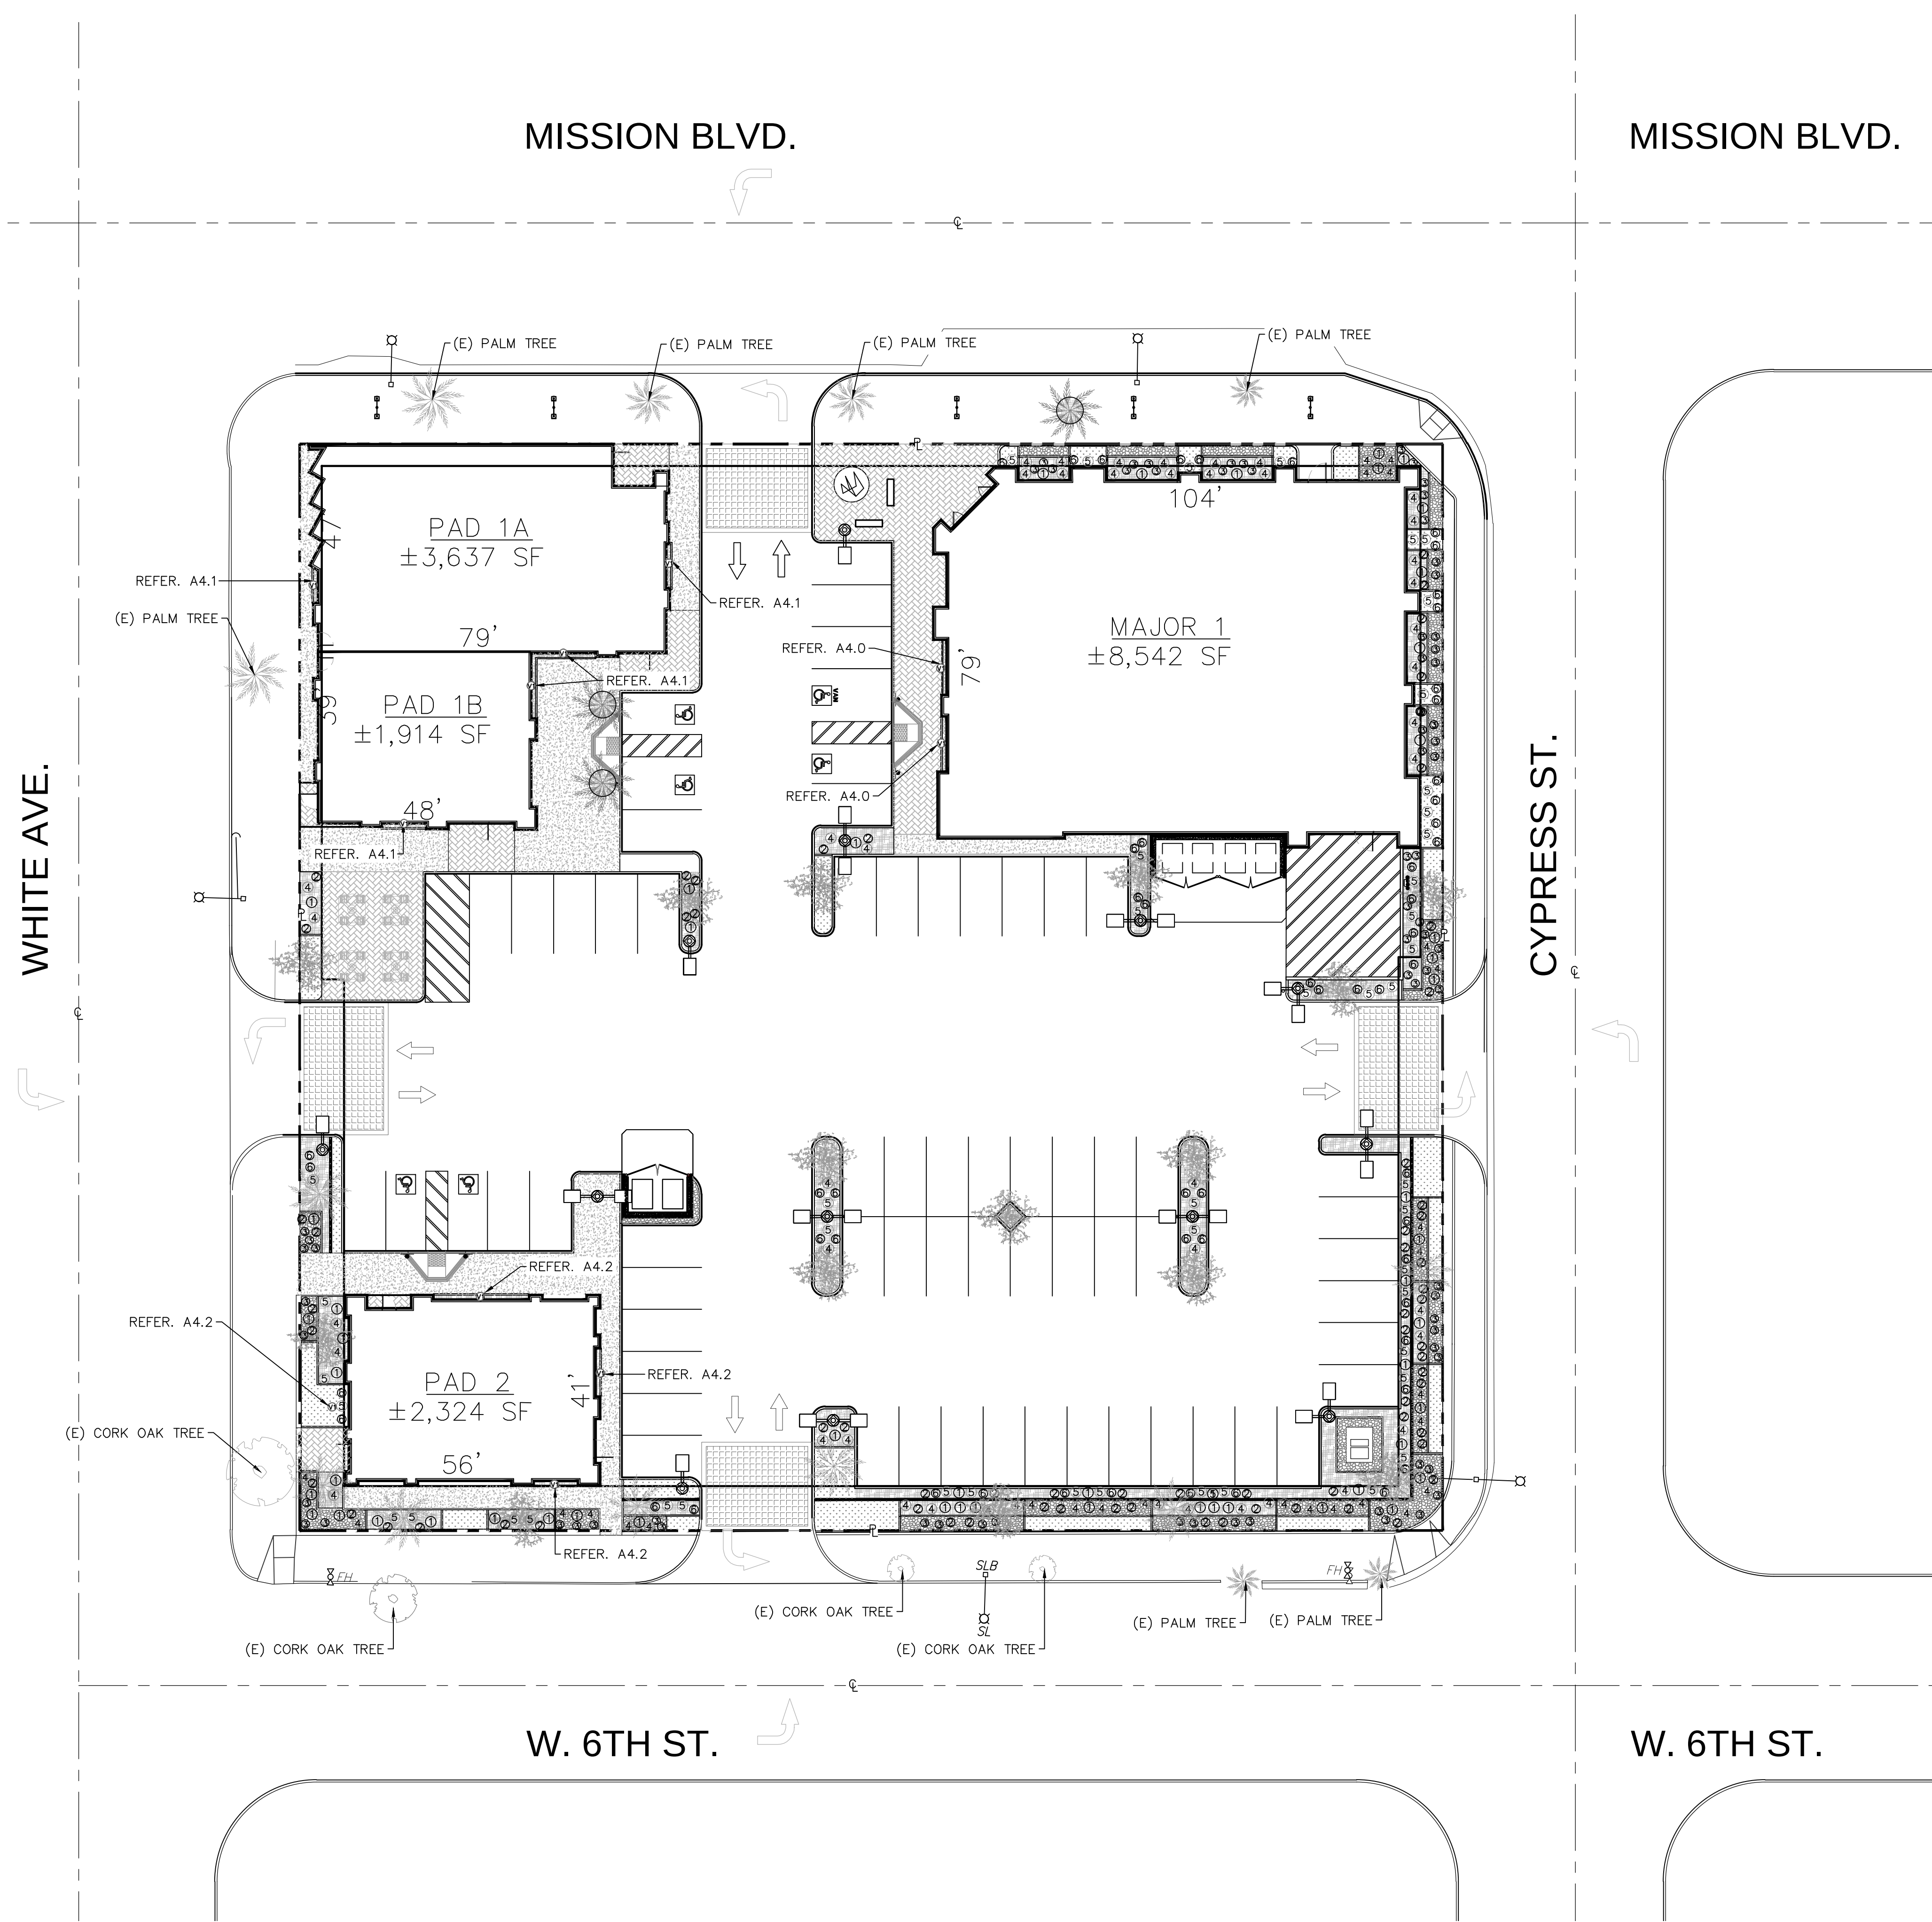

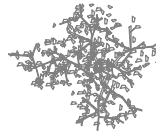TREES						
PLANT SYMBOL	BOTANICAL NAME COMMON NAME	SIZE	CANOPY	QTY	PLANT FACTOR	WUCOL
	QUERCUS SUBER CORK OAK TREE	24" BOX	15'	16	.4	L
	ARCHONTOPHOENIX CUNNINGHAMIANA KING PALM TREE	24" BOX	7'	10	.4	M

SHRUBS						
PLANT SYMBOL	BOTANICAL NAME COMMON NAME	SIZE	CANOPY	QTY	PLANT FACTOR	WUCOL
①	AGAVE AMERICANA AGAVE	5 GAL	4' O.C.	51	.4	LVL
②	DASYLIRION WHEELERI SPOON YUCCA	5 GAL	3' O.C.	67	.4	LVL
③	SENECIO SERPENS BLUE CHALK STICK	5 GAL	3' O.C.	67	.3	LVL
④	YUCCA RIGIDA BLUE YUCCA	3 GAL	3' O.C.	63	.4	LVL
⑤	TEUCRIUM CHAMAEDRY'S GERMANDER	5 GAL	5' O.C.	47	.3	L
⑥	ARTEMISIA POWIS CASTLE SAGEBRUSH "WORMWOOD"	5 GAL	4' O.C.	56	.3	L

VINES						
PLANT SYMBOL	BOTANICAL NAME COMMON NAME	SIZE	CANOPY	QTY	PLANT FACTOR	WUCOL
V1	ASARINA ANTIRRHINIFLORA SNAPDRAGON VINE	1 GAL			.3	L

 GROUND COVERS							
GROUND COVER SYMBOL	CODE	BOTANICAL NAME COMMON NAME	SIZE	CANOPY	QTY	PLANT FACTOR	LVL
		SOD	PER SQ. FT.				LVL
		MULCH	PER CUBIC YARD				LVL
		RIVER ROCKS	PER CUBIC YARD				

WUCOLS PLANT FACTOR SCHEDULE


L (LOW WATER USE) = .3

M (MODERATE WATER USE) = .4


H (HIGH WATER USE) = 0

PARKING AREA = 11,624 S.F.

LANDSCAPE AREA = 6,511 S.F. (54%)

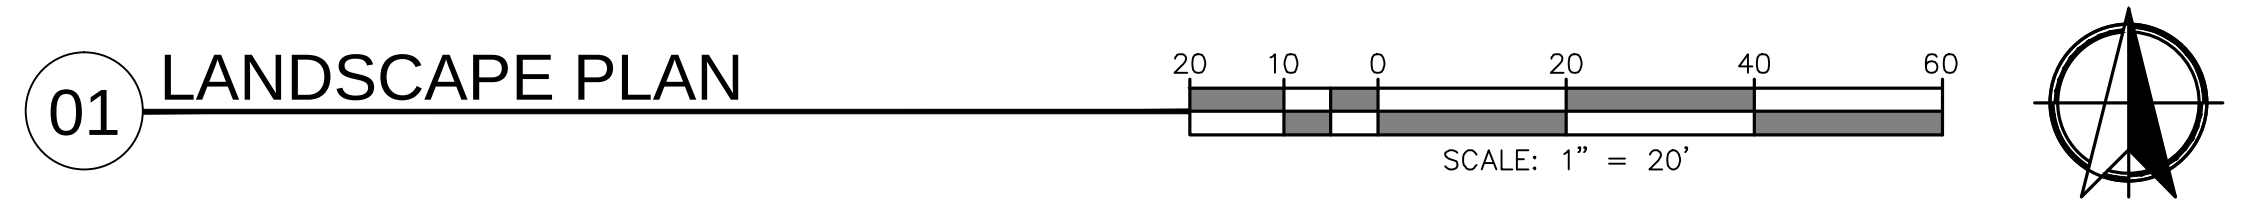

FOR REFERENCE ONLY

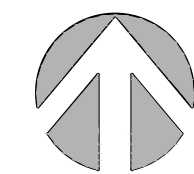


PROJECT NO: 15-3517

0 4' 8' 12'

SCALE: 1/8"=1'-0"




REVISIONS:						SHEET DESCRIPTION:		SHEET NUMBER:	
REV	REVISION	DATE	REV	REVISION	DATE	BUILDING PAD 1 FLOOR PLAN		A1.1	
△	DESIGN CHANGE	07/17/17							

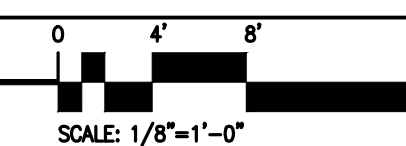



0 4' 8'

SCALE: 1/8"=1'-0"

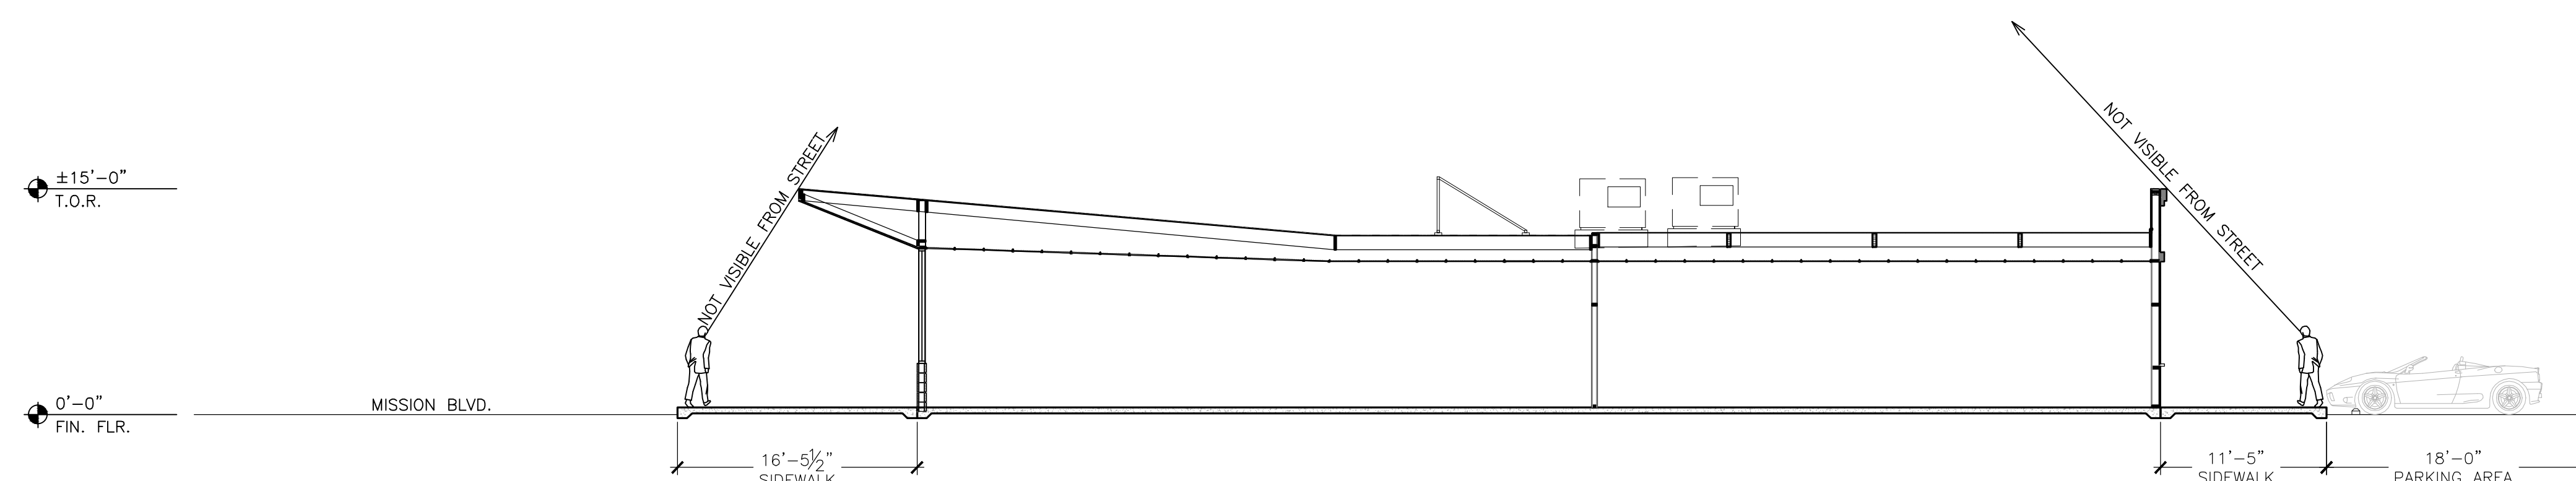

02 LINE OF SITE SECTION
SCALE: 1/8" = 1'-0"

 

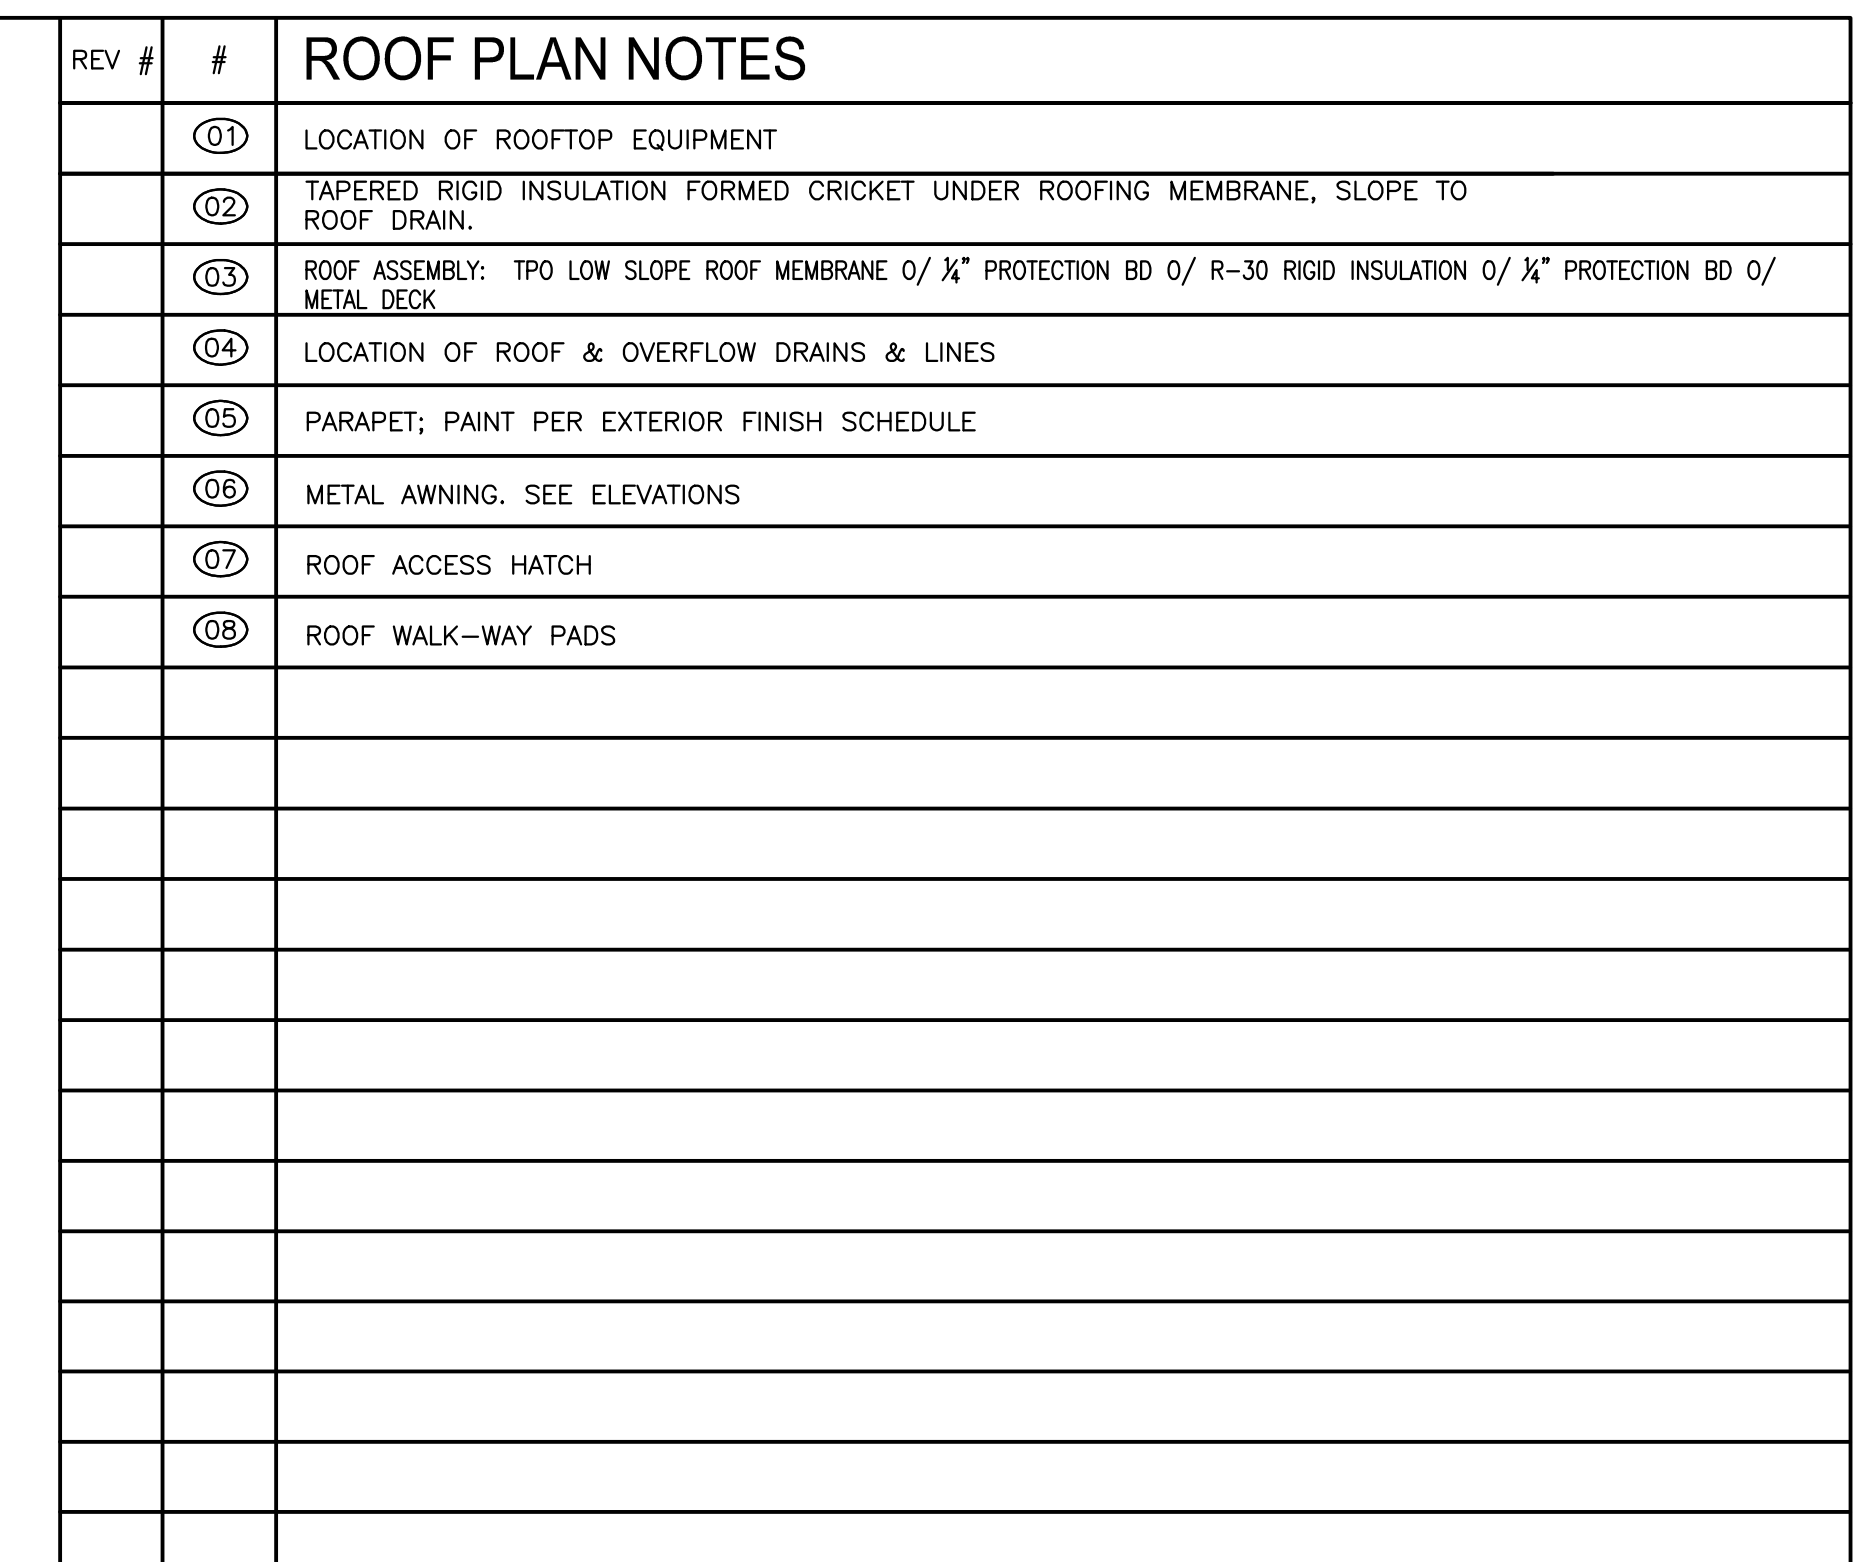

1. PROVIDE CRICKETS AT NEW MECHANICAL PADS, AND ROOF HATCH AS NEEDED TO MAINTAIN POSITIVE ROOF DRAINAGE



1. PROVIDE LOW SLOPE TPO ROOFING WITH THE FOLLOWING SPECIFICATIONS

- A. TPO ROOFING TO BE "CRRC CERTIFIED WITH A MIN. REFLECTANCE OF .63".
- B. TPO ROOFING TO HAVE "U" FACTOR OF .039 (AGED SOLAR REFLECTANCE).

	SHEET KEY NOTE.
	SECTION CALLOUT SYMBOL

0 4' 8'

SCALE: 3/16"=1'-0"

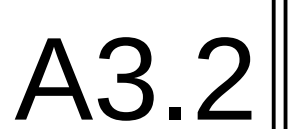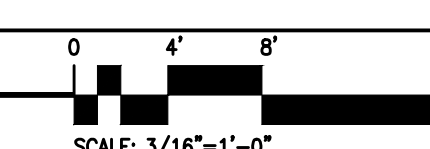




01 WEST ELEVATION
SCALE: 3/16" = 1'-0"



02 NORTH ELEVATION (FRONT)
SCALE: 3/16" = 1'-0"



03 EAST ELEVATION
SCALE: 3/16" = 1'-0"

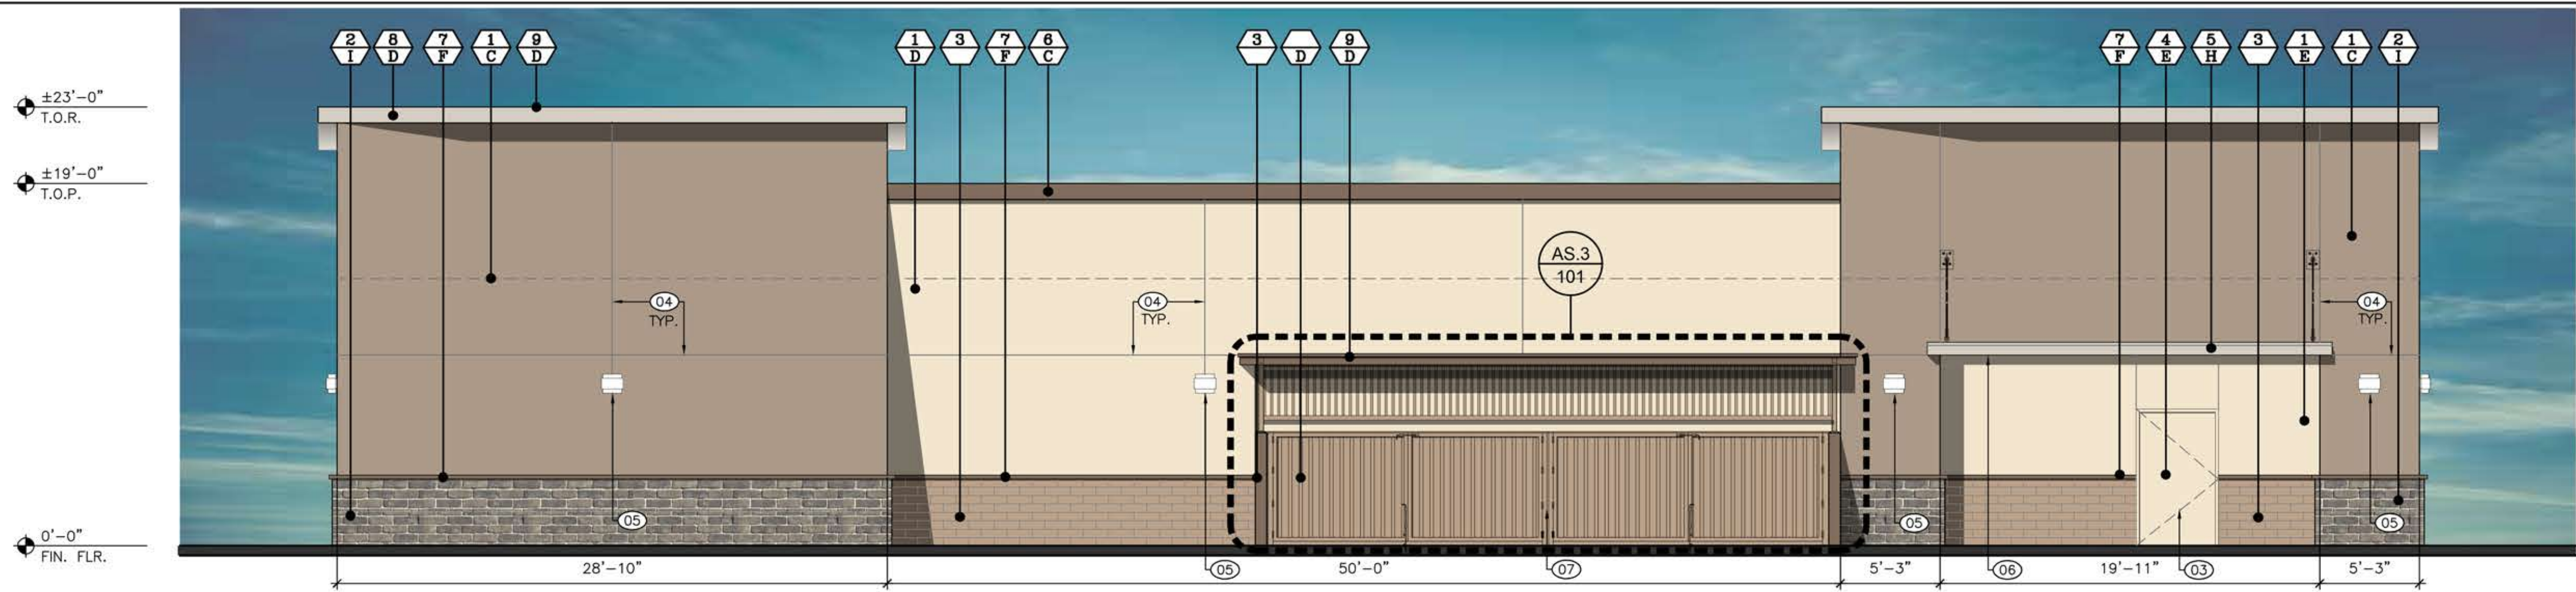


04 SOUTH ELEVATION (REAR)
SCALE: 3/16" = 1'-0"

REV #	#	EXTERIOR ELEVATION KEYNOTES
	01	ALUMINUM STOREFRONT ENTRY WITH CLEAR VISION PANELS
	02	STOREFRONT GLAZING SYSTEM WITH CLEAR VISION PANELS
	03	EXTERIOR DOOR
	04	CONTROL JOINT
	05	EXTERIOR WALL LIGHT
	06	METAL CANOPY
	07	TRASH ENCLOSURE
	08	FAUX WINDOW WITH VISION PANELS WITH CITY OF POMONA HISTORICAL DECORATIVE WINDOW PRINT.


EXTERIOR FINISH SCHEDULE

MATERIALS	
1	EXTERIOR CEMENT PLASTER
2	BRICK VENEER
3	SPLIT FACE CMU
4	HOLLOW METAL DOOR
5	METAL CANOPY
6	FOAM CORNICE MOULDING
7	FOAM TRIMS
8	ROOF FASCIA
9	ROOF


FINISH COLOR	
A	PAINT: SHERWIN-WILLIAMS SW9114 "FALLEN LEAVES"
B	PAINT: SHERWIN-WILLIAMS SW7025 "BACKDROP"
C	PAINT: SHERWIN-WILLIAMS SW7501 "THRESHOLD TAUPE"
D	PAINT: SHERWIN-WILLIAMS SW7632 "MODERN GRAY"
E	PAINT: SHERWIN-WILLIAMS SW6672 "MORNING SUN"
F	PAINT: SHERWIN-WILLIAMS SW7509 "TIKI HUT"
G	STORE FRONT "CLEAR ANODIZED ALUMINUM"
H	METAL CANOPY POWDER COATED "CHARCOAL GREY"
I	ELDORADO STONE TUNDRA BRICK "ASHLAND"

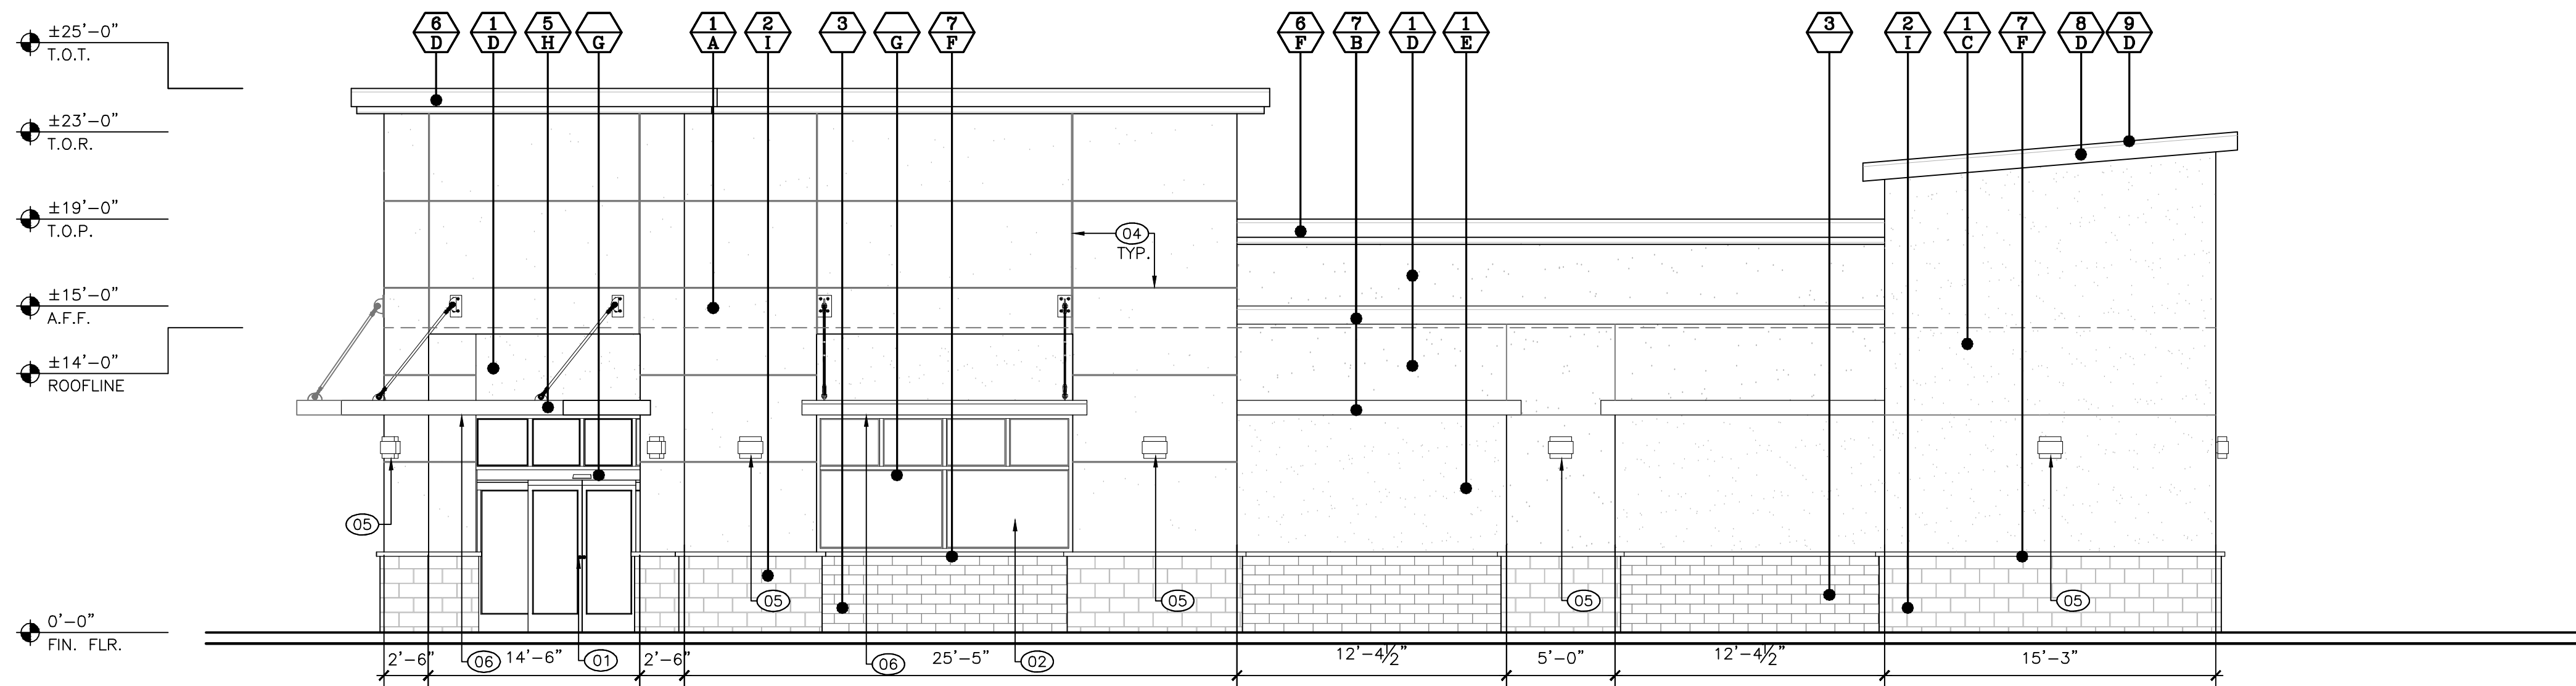


01 WEST ELEVATION
SCALE: 3/16" = 1'-0"

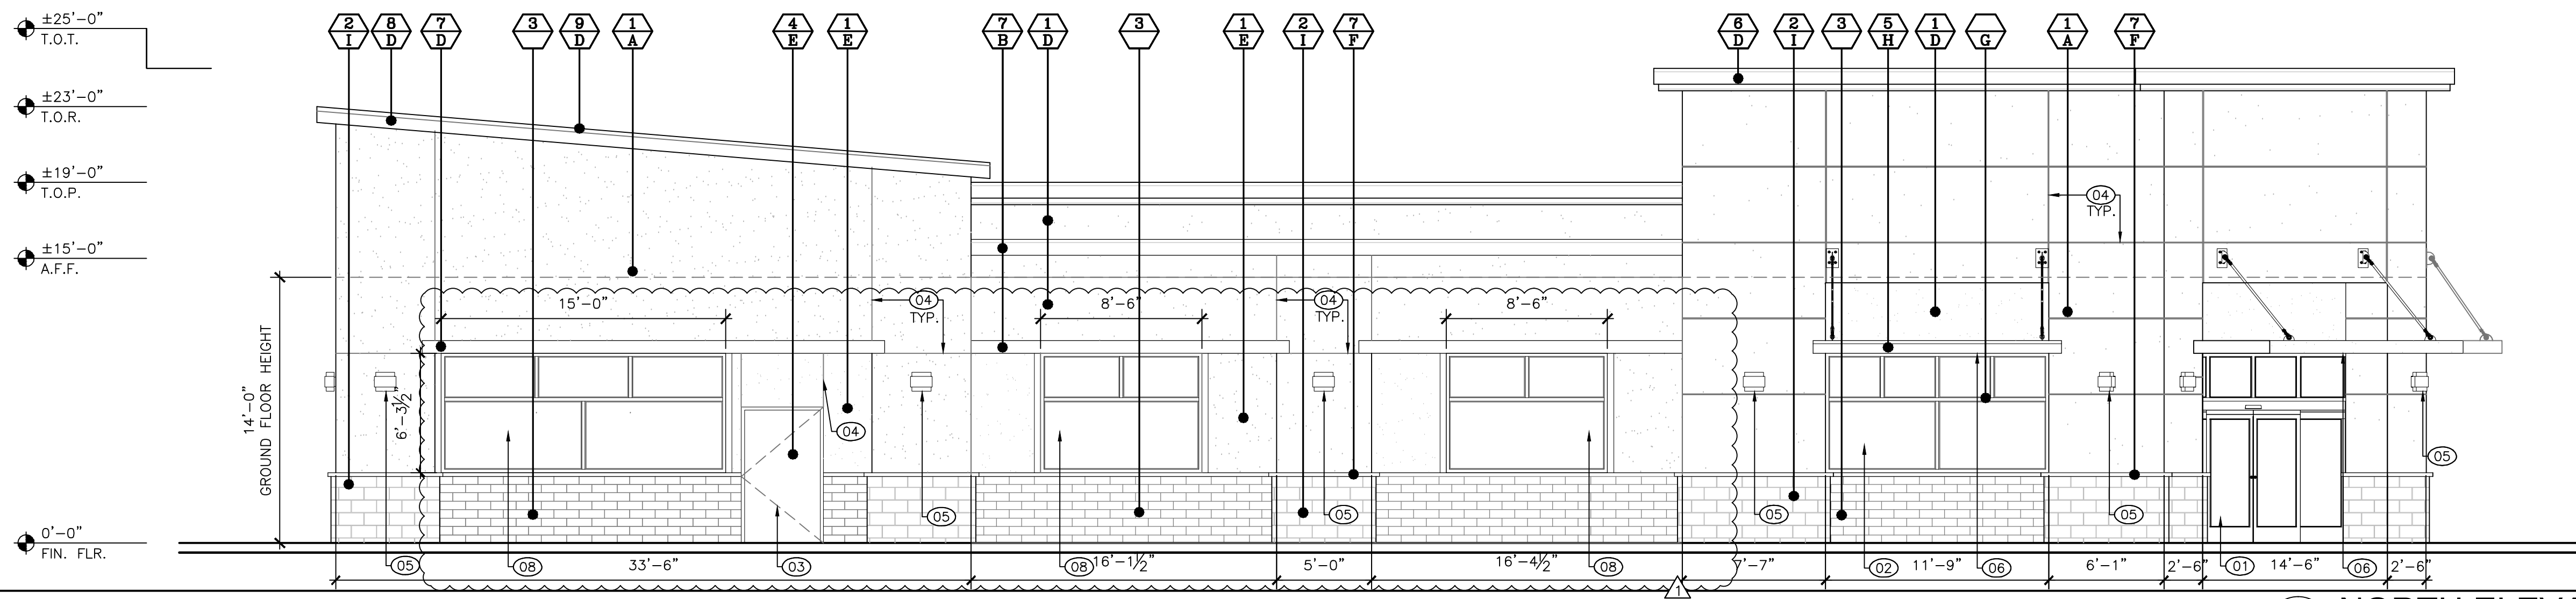

02 NORTH ELEVATION (FRONT)
SCALE: 3/16" = 1'-0"

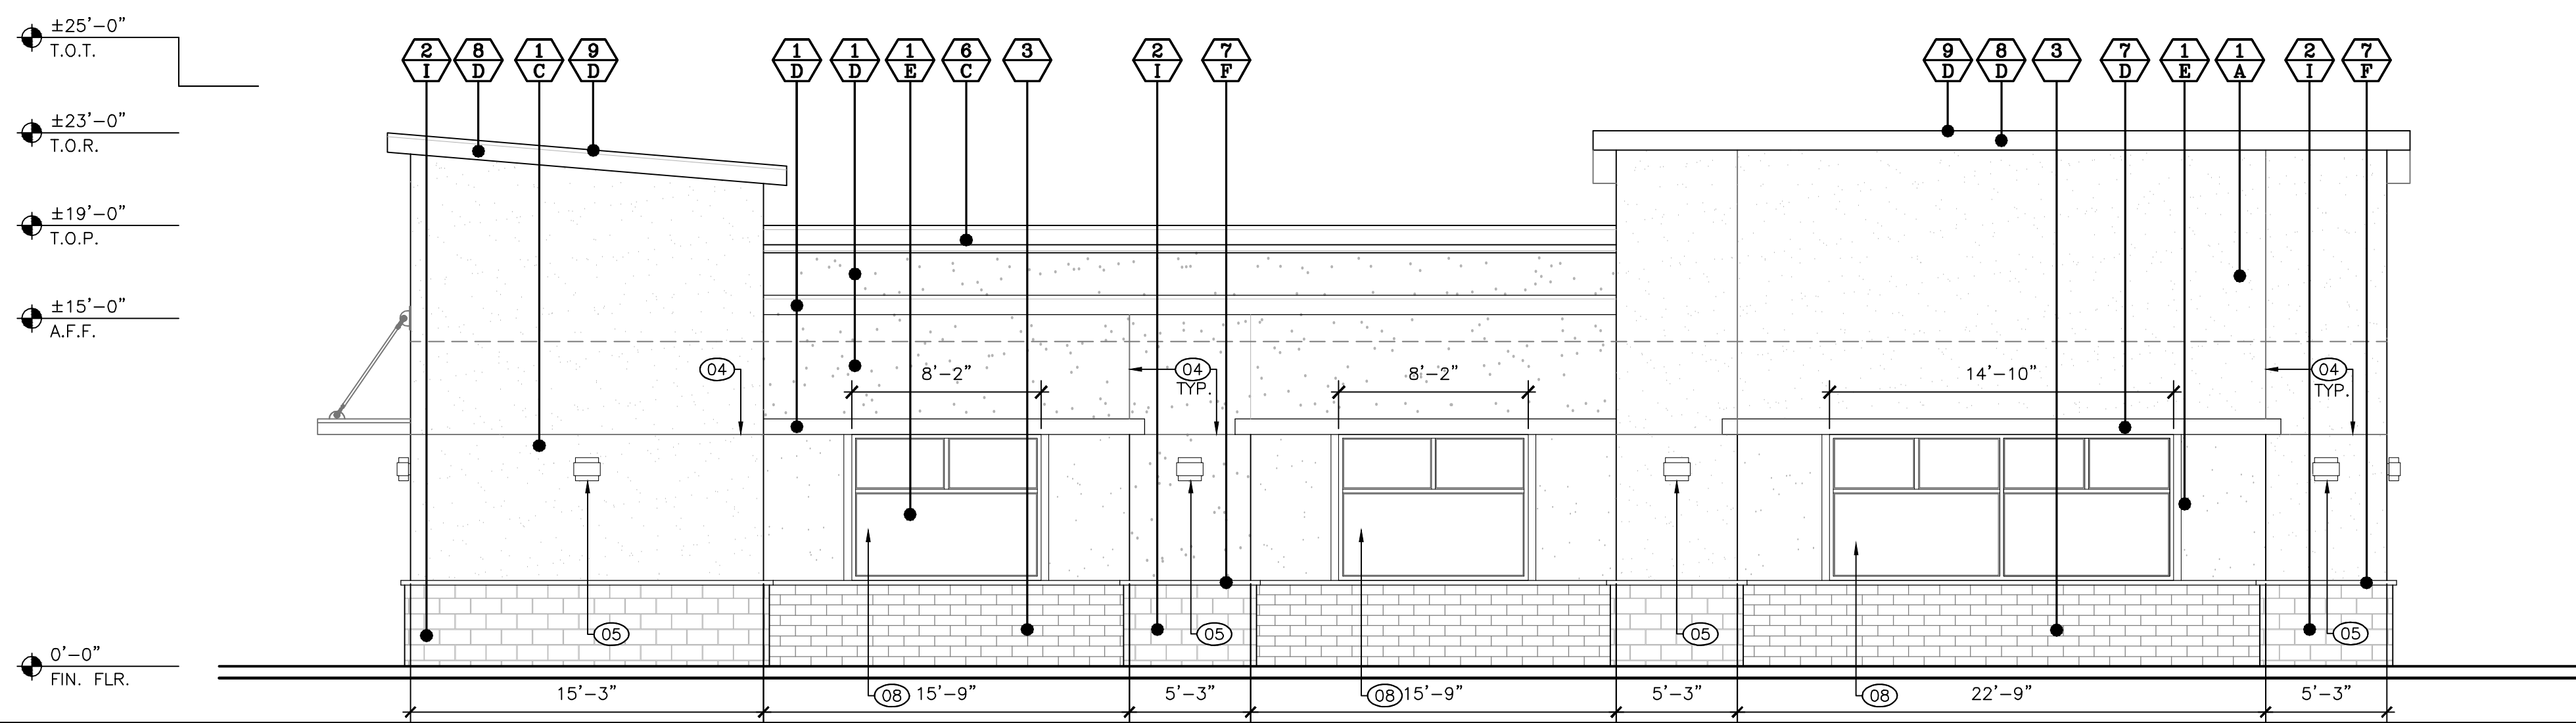

03 EAST ELEVATION
SCALE: 3/16" = 1'-0"

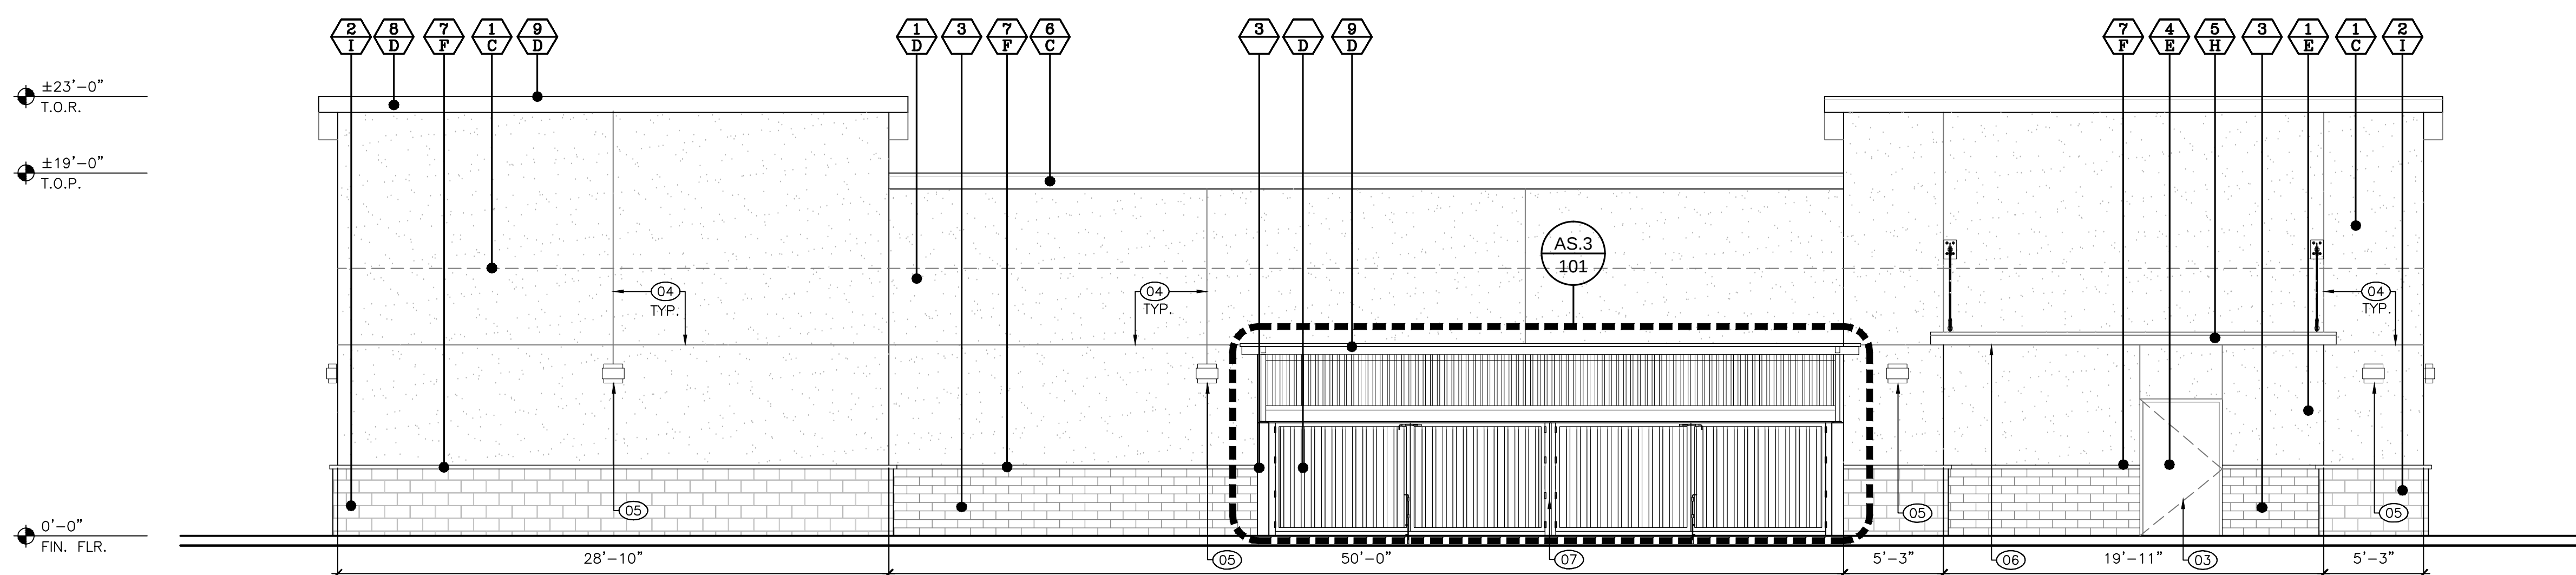

04 SOUTH ELEVATION (REAR)
SCALE: 3/16" = 1'-0"

EXTERIOR ELEVATION KEYNOTES

01	ALUMINUM STOREFRONT ENTRY WITH CLEAR VISION PANELS
02	STOREFRONT GLAZING SYSTEM WITH CLEAR VISION PANELS
03	EXTERIOR DOOR
04	CONTROL JOINT
05	EXTERIOR WALL LIGHT
06	METAL CANOPY
07	TRASH ENCLOSURE
08	FAUX WINDOW WITH VISION PANELS WITH CITY OF POMONA HISTORICAL DECORATIVE WINDOW PRINT


EXTERIOR FINISH SCHEDULE

MATERIALS

1	EXTERIOR CEMENT PLASTER
2	BRICK VENEER
3	SPLIT FACE CMU
4	HOLLOW METAL DOOR
5	METAL CANOPY
6	FOAM CORNICE MOULDING
7	FOAM TRIMS
8	ROOF FASCIA
9	ROOF

FINISH COLOR

A	PAINT: SHERWIN-WILLIAMS SW9114 "FALLEN LEAVES"
B	PAINT: SHERWIN-WILLIAMS SW7025 "BACKDROP"
C	PAINT: SHERWIN-WILLIAMS SW7501 "THRESHOLD TAUPE"
D	PAINT: SHERWIN-WILLIAMS SW7632 "MODERN GRAY"
E	PAINT: SHERWIN-WILLIAMS SW6672 "MORNING SUN"
F	PAINT: SHERWIN-WILLIAMS SW7509 "TIKI HUT"
G	STORE FRONT "CLEAR ANODIZED ALUMINUM"
H	METAL CANOPY POWDER COATED "CHARCOAL GREY"
I	ELDORADO STONE TUNDRA BRICK "ASHLAND"

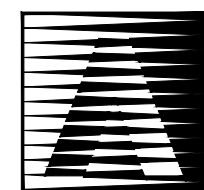

ATC DESIGN GROUP
ARCHITECTS • ENGINEERS • SURVEYORS
1282 PACIFIC OAKS PLACE, SUITE C, ESCONDI DO, CA 92029
PHONE: (760) 738-8800 FAX: (760) 738-8232

CLIENT:

MISSION WHITE LLC.

PROJECT:

POMONA
888 W. MISSION BLVD.
POMONA, CA 91765

PRELIMINARY
NOT FOR
CONSTRUCTION

REVISIONS:

REV	REVISION	DATE	REV	REVISION	DATE
1	DESIGN CHANGE	07/17/17			

SHEET DESCRIPTION:

BUILDING MAJOR 1
EXTERIOR ELEVATIONS

SHEET NUMBER:

A4.0


PROJECT NO: 15-3517
DATE: 01.31.17



01 NORTH ELEVATION
SCALE: 3/16" = 1'-0"



02 WEST ELEVATION
SCALE: 3/16" = 1'-0"

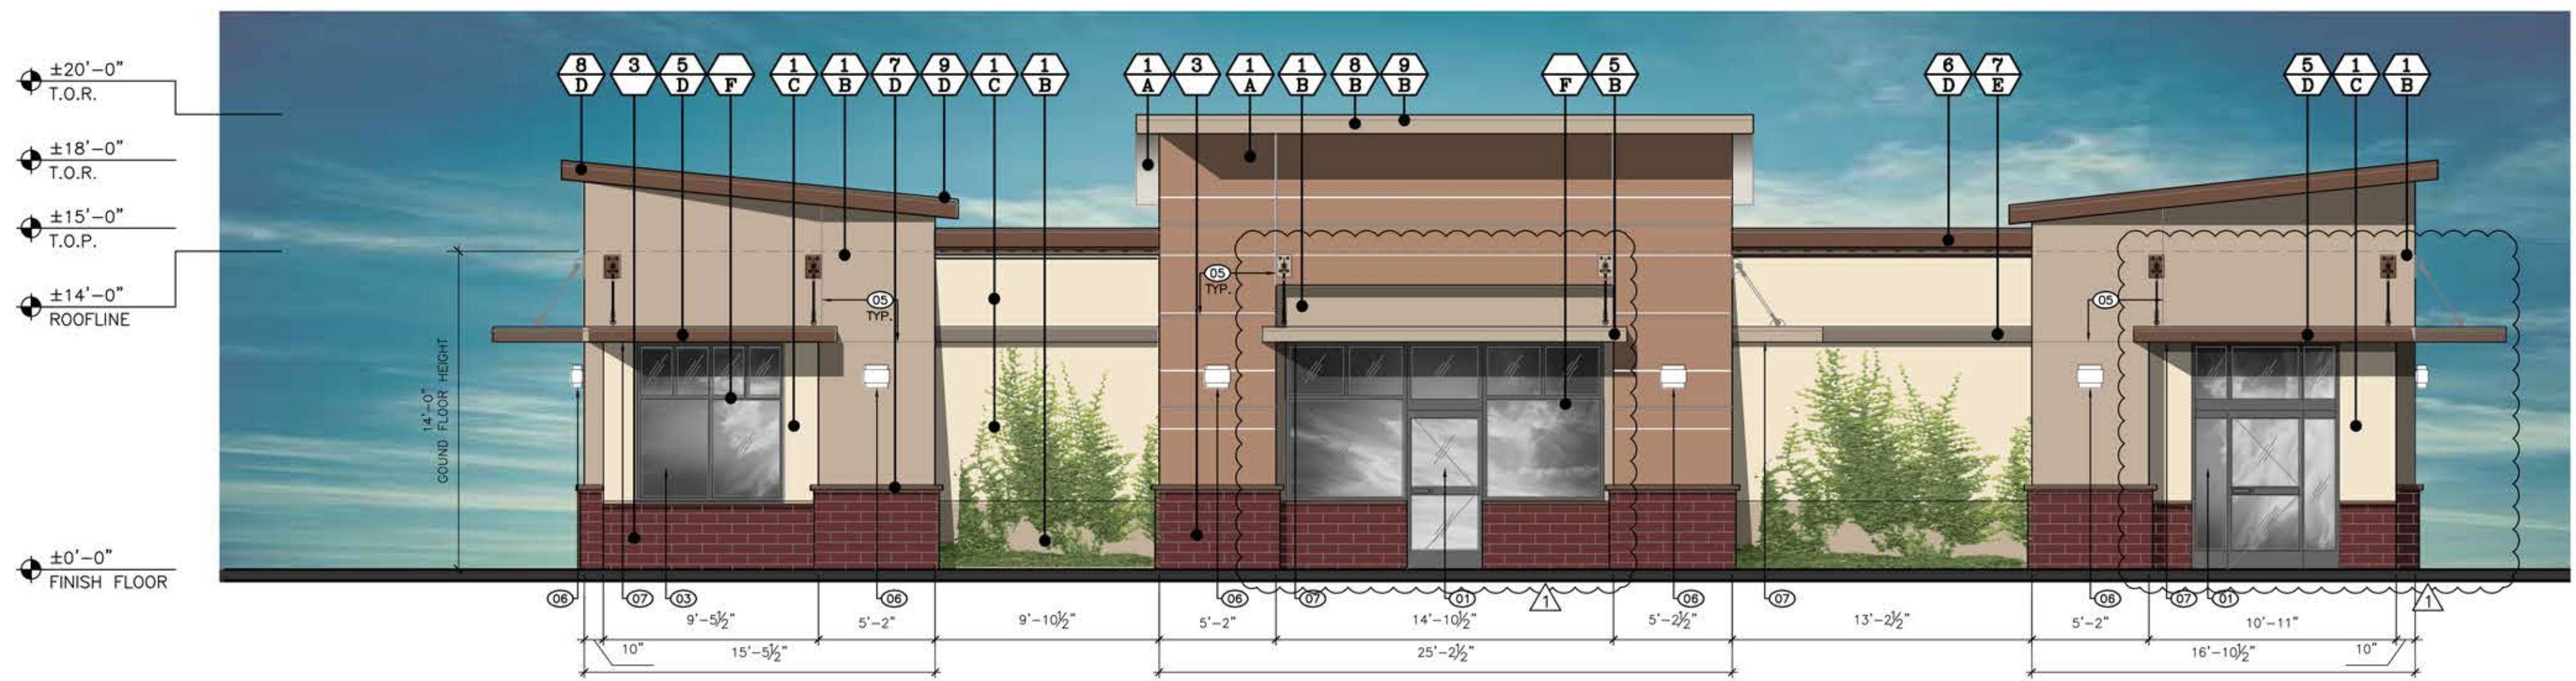

03 SOUTH ELEVATION
SCALE: 3/16" = 1'-0"



04 EAST ELEVATION
SCALE: 3/16" = 1'-0"

EXTERIOR ELEVATION KEYNOTES

REV #	#	KEYNOTE
	01	(N) ALUMINUM STOREFRONT ENTRY
	02	(E) ALUMINUM STOREFRONT ENTRY
	03	(N) STOREFRONT GLAZING SYSTEM
	04	(E) STOREFRONT GLAZING SYSTEM
	05	CONTROL JOINT
	06	EXTERIOR WALL LIGHT
	07	METAL CANOPY
	08	EXTERIOR DOOR

EXTERIOR FINISH SCHEDULE

MATERIALS

1	EXTERIOR CEMENT PLASTER
2	(E) BRICK
3	TO MATCH EXISTING BRICK
4	HOLLOW METAL DOOR
5	METAL CANOPY
6	FOAM CORNICE MOULDING
7	FOAM TRIMS
8	ROOF FASCIA
9	ROOF

FINISH COLOR

A	PAINT: SHERWIN-WILLIAMS SW2804 "RENWICK ROSE BEIGE"
B	PAINT: SHERWIN-WILLIAMS SW2805 "RENWICK BEIGE"
C	PAINT: SHERWIN-WILLIAMS SW6672 "MORNING SUN"
D	PAINT: SHERWIN-WILLIAMS SW6068 "BREVITY BROWN"
E	PAINT: SHERWIN-WILLIAMS SW7025 "BACKDROP"
F	STORE FRONT "CLEAR ANODIZED ALUMINUM"



ATC DESIGN GROUP
ARCHITECTS • ENGINEERS • SURVEYORS
1282 PACIFIC OAKS PLACE, SUITE C, ESCONCIDO, CA 92029
PHONE: (760) 738-8800 FAX: (760) 738-8232

CLIENT:

MISSION WHITE LLC.

PROJECT:

POMONA
888 W. MISSION BLVD.
POMONA, CA 91765

PRELIMINARY
NOT FOR
CONSTRUCTION

REVISIONS:

REV	REVISION	DATE	REV	REVISION	DATE
1	DESIGN CHANGE	07/17/17			

SHEET DESCRIPTION:

BUILDING PAD 1
EXTERIOR ELEVATIONS

SHEET NUMBER:

A4.1

PROJECT NO: 15-3517
DATE: 01.31.17



01 NORTH ELEVATION
SCALE: 3/16" = 1'-0"



02 EAST ELEVATION
SCALE: 3/16" = 1'-0"



03 SOUTH ELEVATION
SCALE: 1/4" = 1'-0"




04 WEST ELEVATION
SCALE: 1/4" = 1'-0"

REV #	#	EXTERIOR ELEVATION KEYNOTES
	01	ALUMINUM STOREFRONT ENTRY
	02	STOREFRONT GLAZING SYSTEM
	03	EXTERIOR DOOR
	04	CONTROL JOINT
	05	EXTERIOR WALL LIGHT
	06	METAL CANOPY


EXTERIOR FINISH SCHEDULE

MATERIALS	
1	EXTERIOR CEMENT PLASTER
2	BRICK VENEER
3	SPLIT FACE CMU
4	HOLLOW METAL DOOR
5	METAL CANOPY
6	FOAM CORNICE MOULDING
7	FOAM TRIMS
8	ROOF FASCIA
9	ROOF


FINISH COLOR	
A	PAINT: SHERWIN-WILLIAMS SW9114 "FALLEN LEAVES"
B	PAINT: SHERWIN-WILLIAMS SW7501 "THRESHOLD TAUPE"
C	PAINT: SHERWIN-WILLIAMS SW7632 "MODERN GRAY"
D	PAINT: SHERWIN-WILLIAMS SW6672 "MORNING SUN"
E	PAINT: SHERWIN-WILLIAMS SW7509 "TIKI HUT"
F	STORE FRONT "CLEAR ANODIZED ALUMINUM"
G	METAL CANOPY POWDER COATED "CHARCOAL GREY"
H	ELDORADO STONE TUNDRA BRICK "ASHLAND"

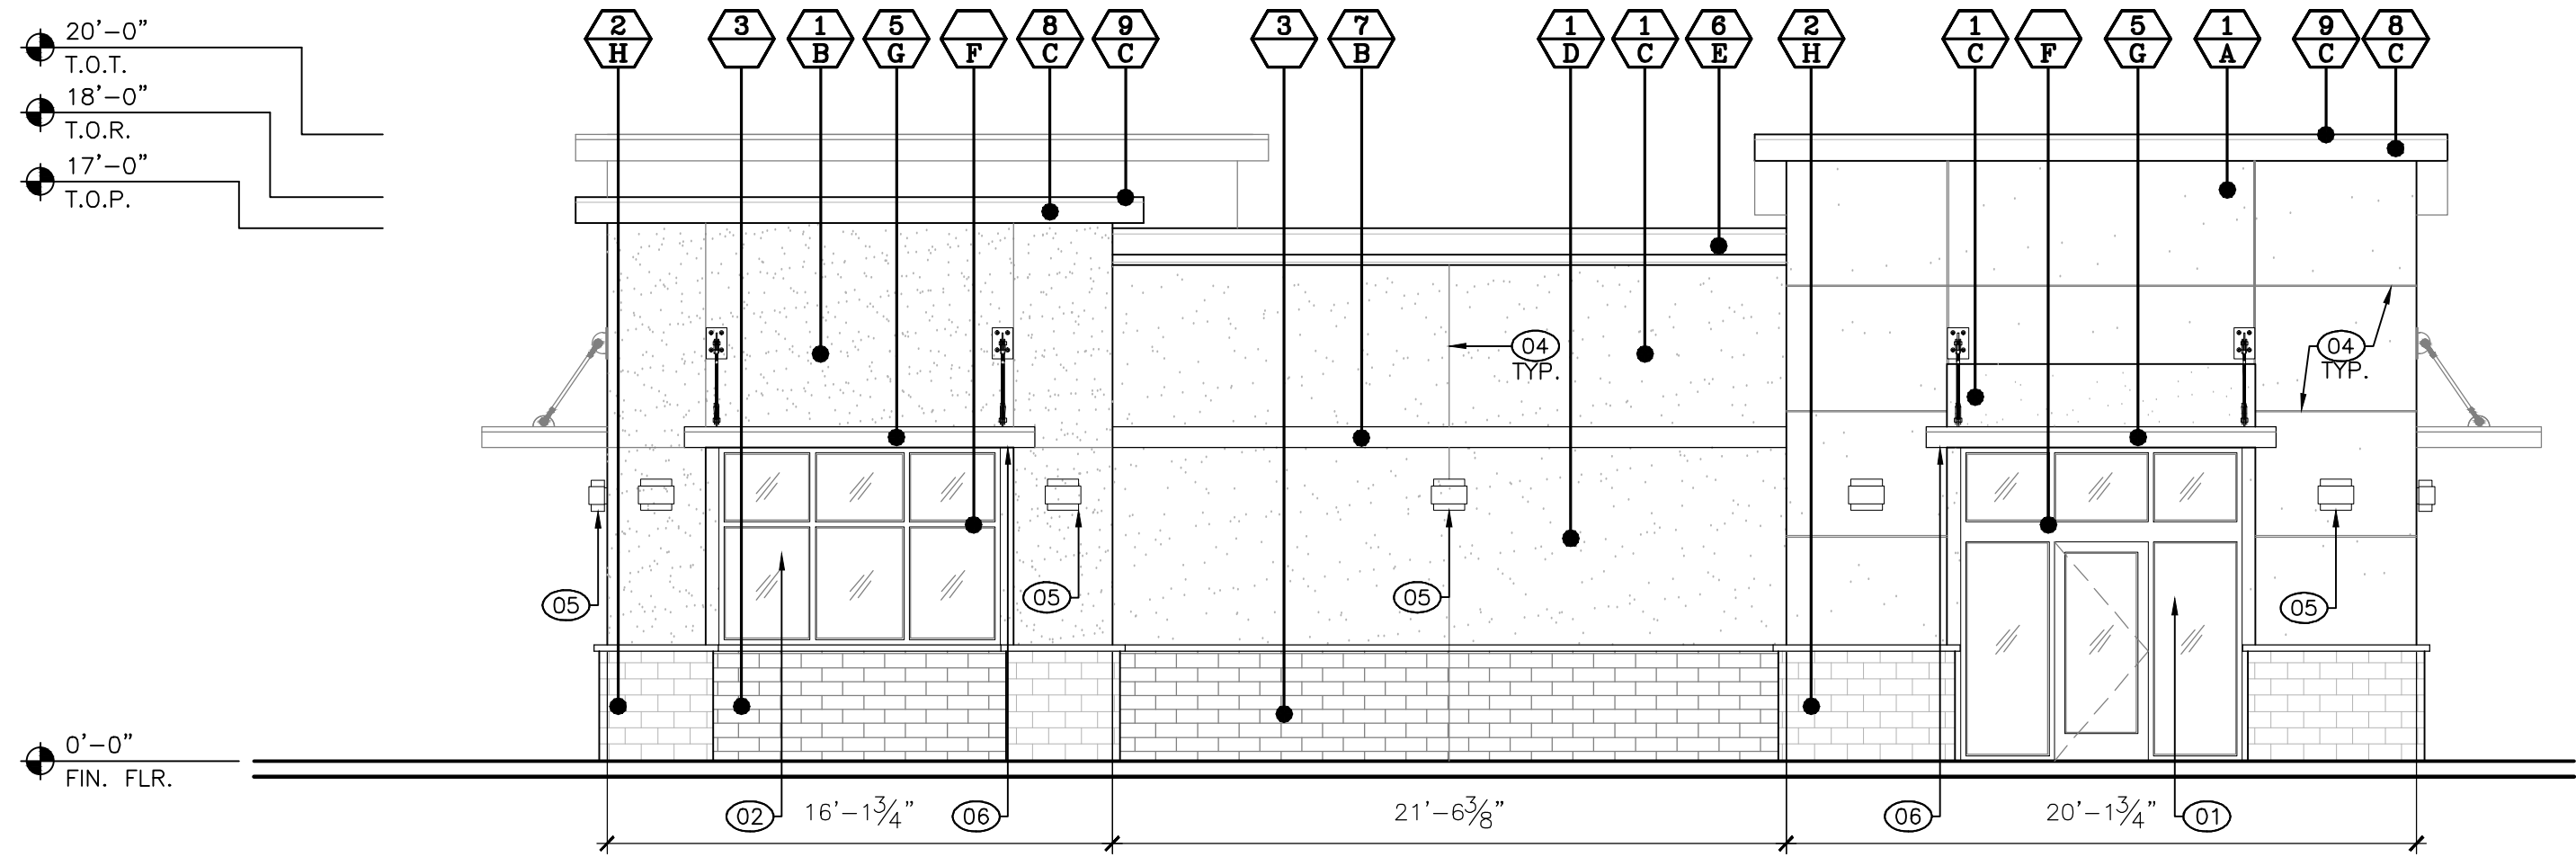


01 NORTH ELEVATION
SCALE: 3/16" = 1'-0"

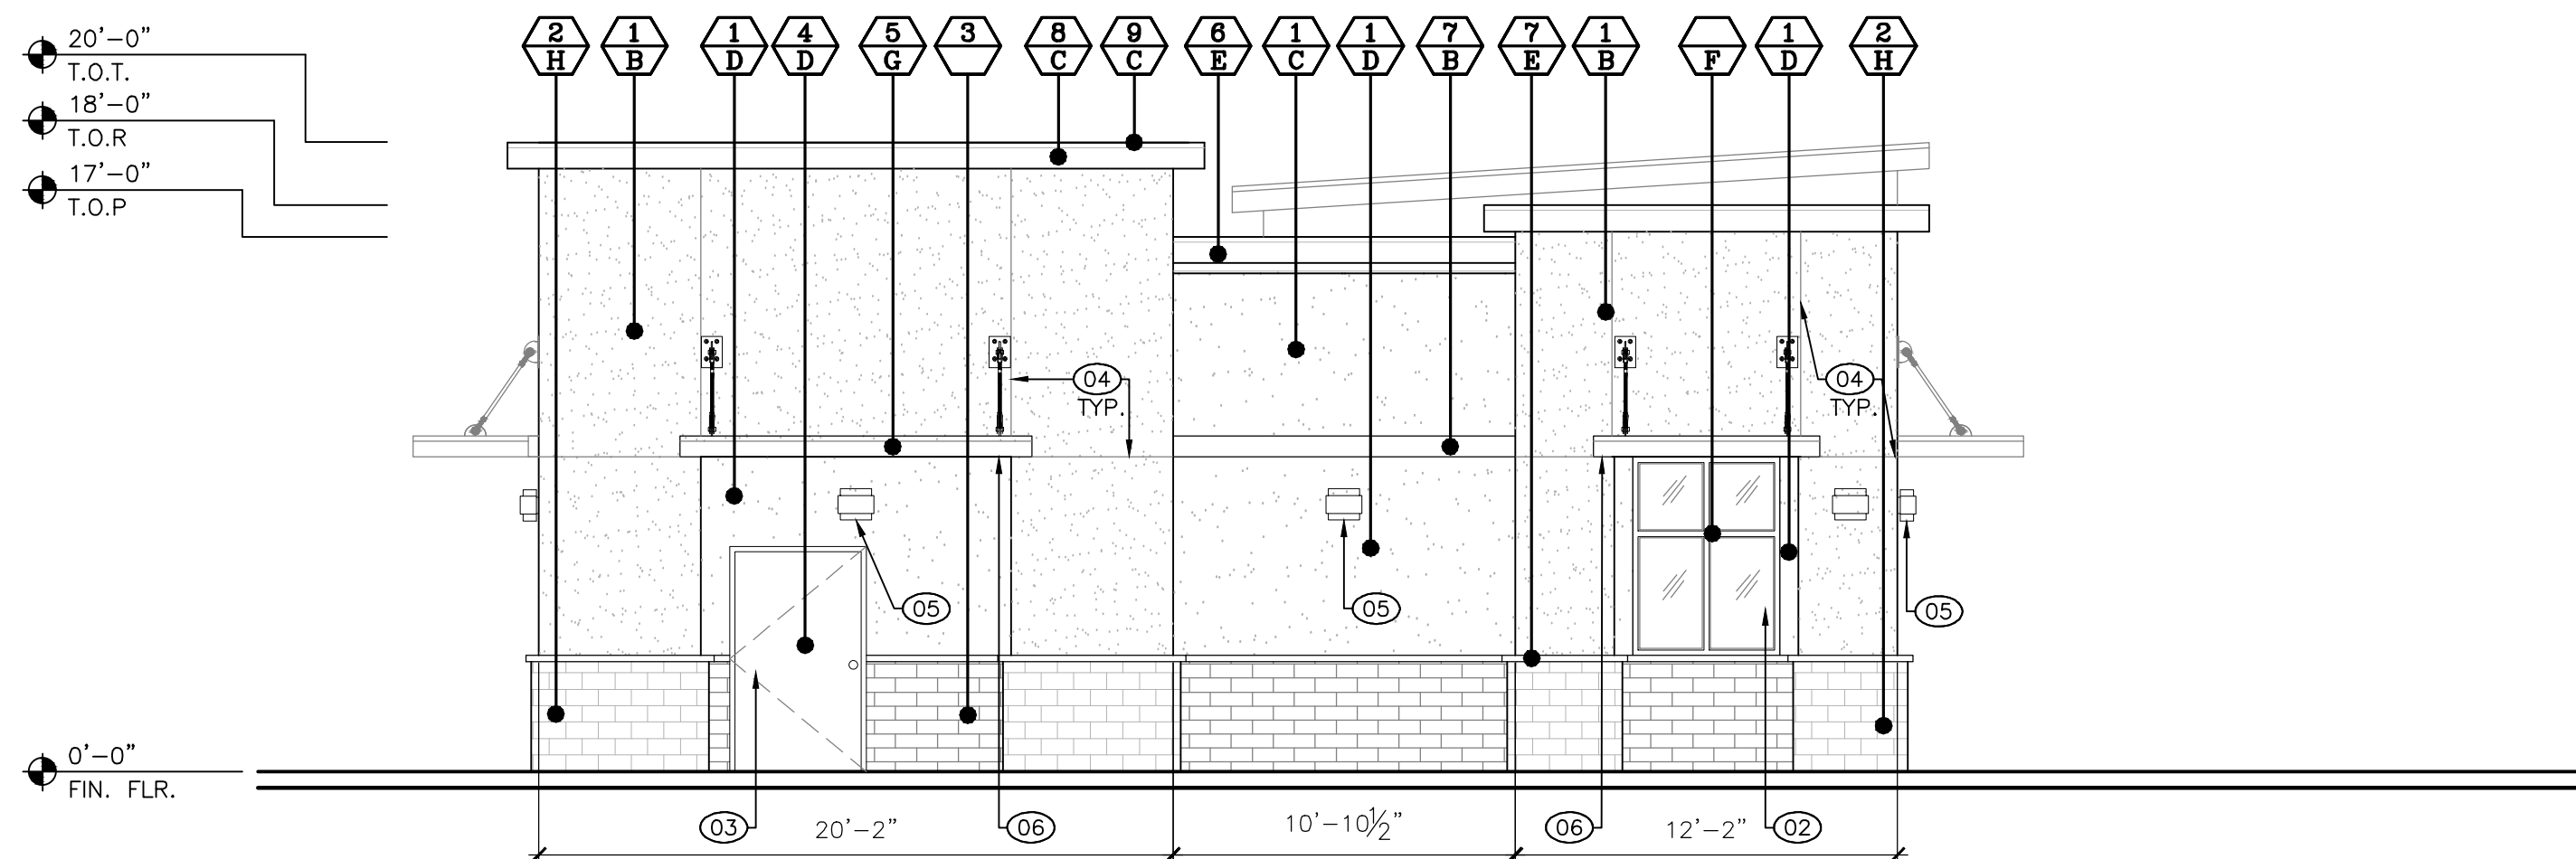

02 EAST ELEVATION
SCALE: 3/16" = 1'-0"

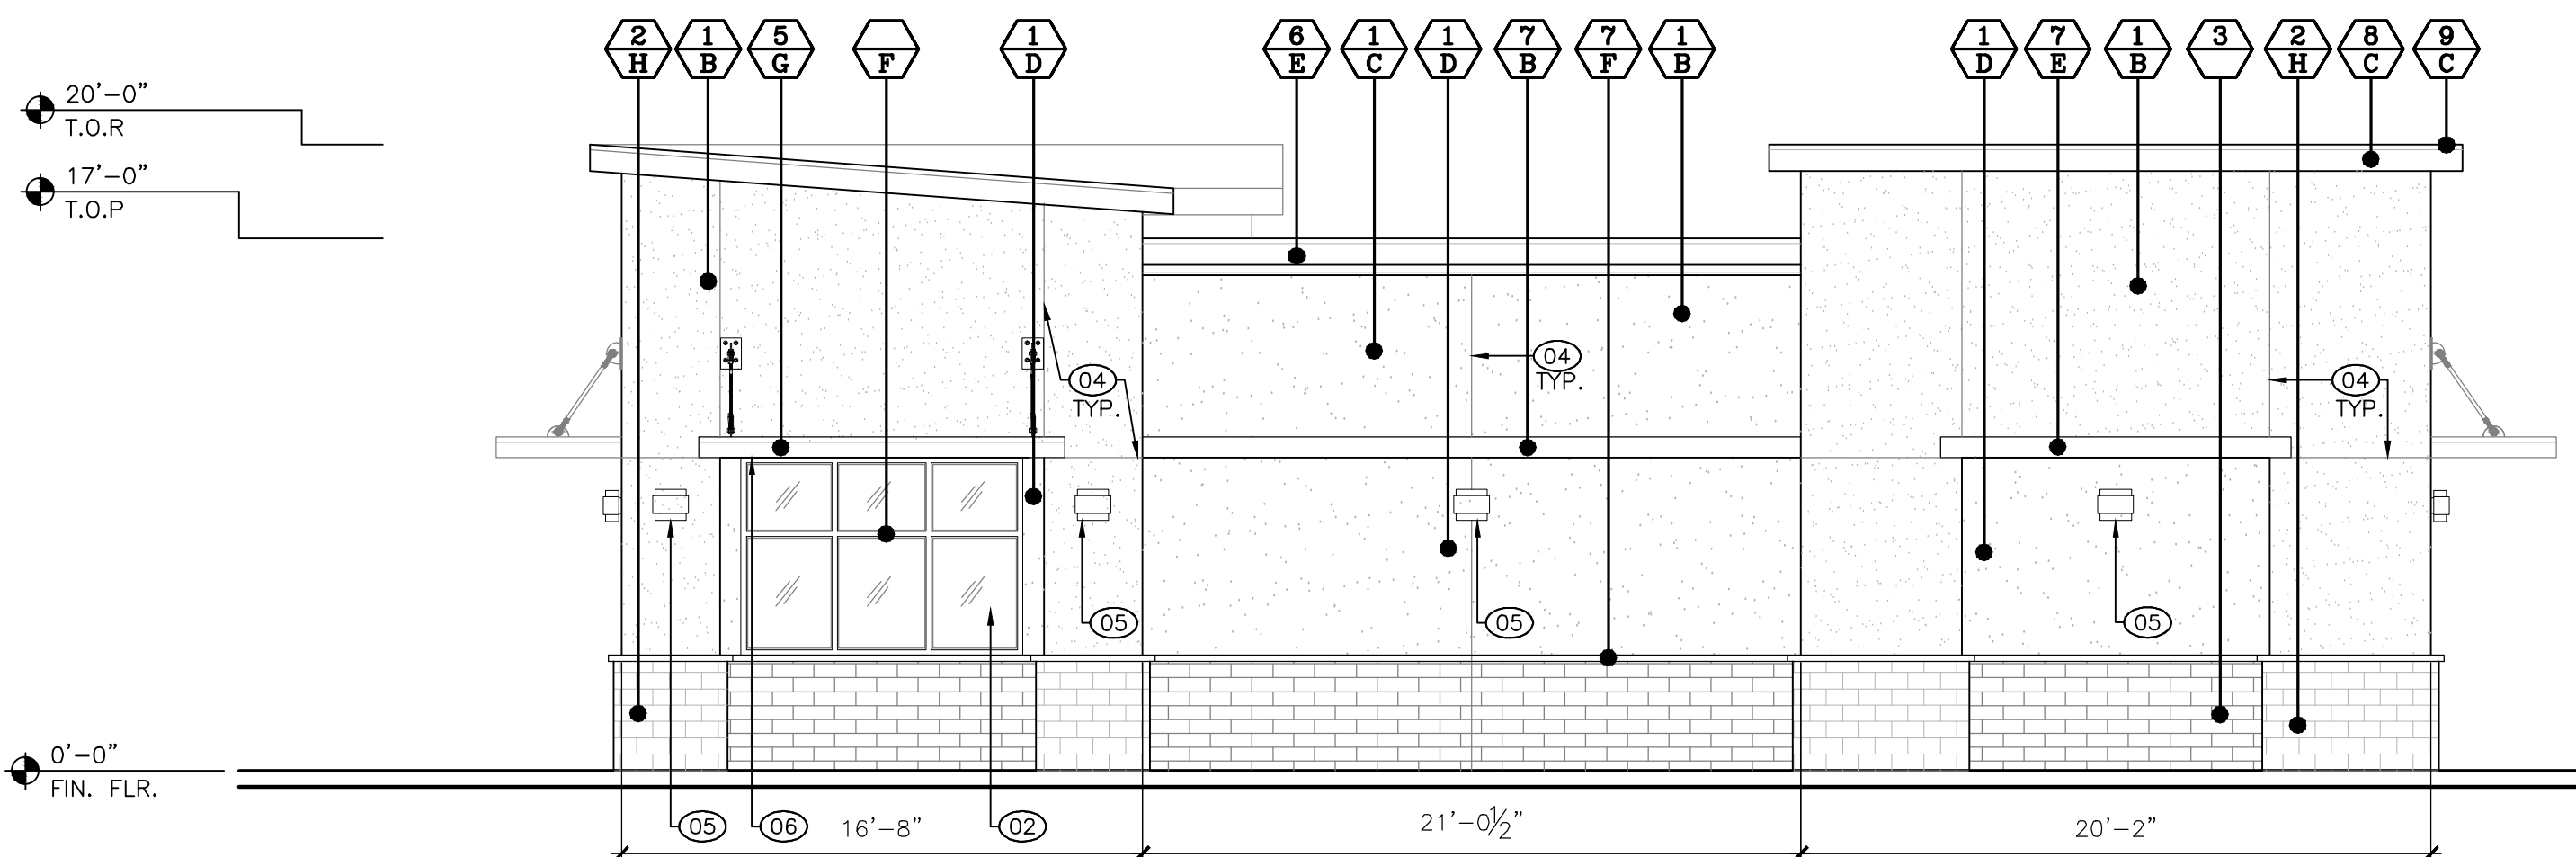

03 SOUTH ELEVATION
SCALE: 1/4" = 1'-0"

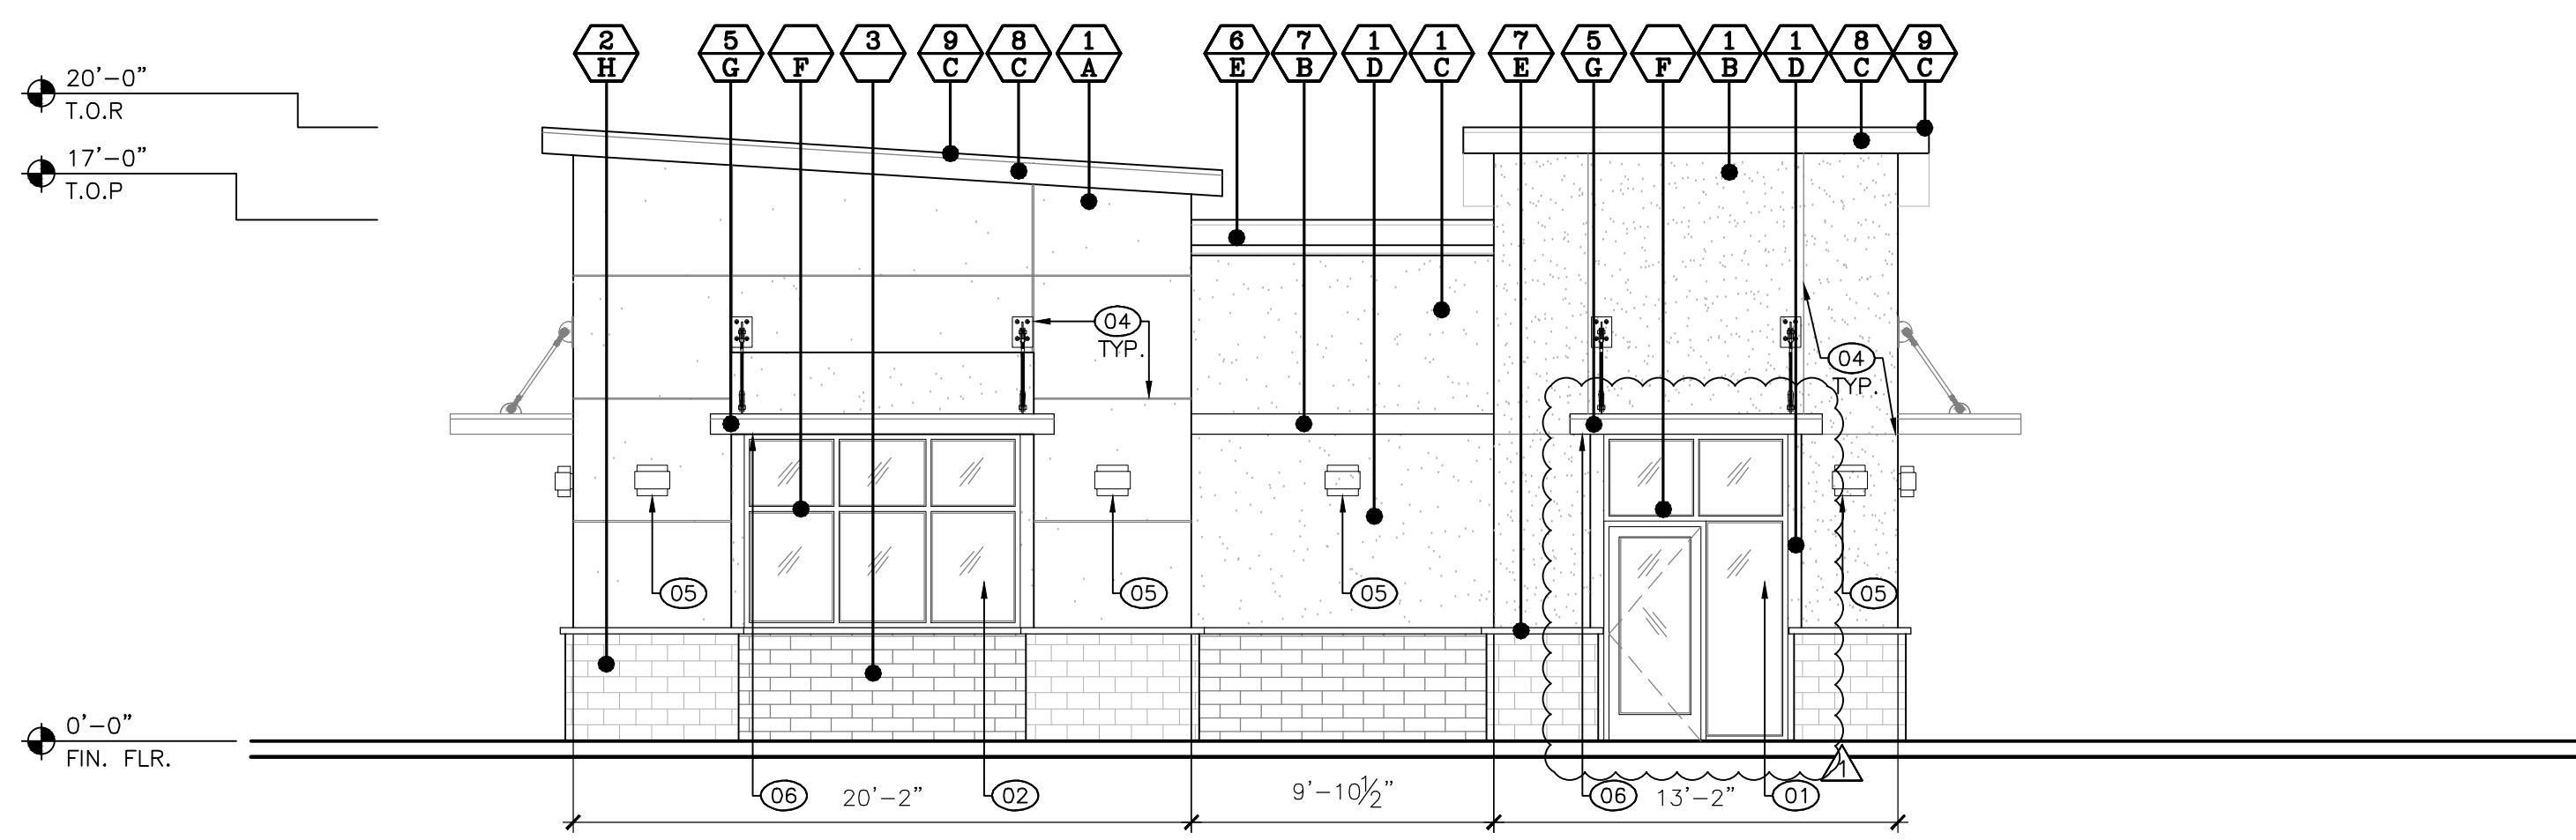

04 WEST ELEVATION
SCALE: 1/4" = 1'-0"

EXTERIOR ELEVATION KEYNOTES

- | | |
|----|---------------------------|
| 01 | ALUMINUM STOREFRONT ENTRY |
| 02 | STOREFRONT GLAZING SYSTEM |
| 03 | EXTERIOR DOOR |
| 04 | CONTROL JOINT |
| 05 | EXTERIOR WALL LIGHT |
| 06 | METAL CANOPY |

EXTERIOR FINISH SCHEDULE

MATERIALS

- | | |
|---|-------------------------|
| 1 | EXTERIOR CEMENT PLASTER |
| 2 | BRICK VENEER |
| 3 | SPLIT FACE CMU |
| 4 | HOLLOW METAL DOOR |
| 5 | METAL CANOPY |
| 6 | FOAM CORNICE MOULDING |
| 7 | FOAM TRIMS |
| 8 | ROOF FASCIA |
| 9 | ROOF |

FINISH COLOR

- | | |
|---|--|
| A | PAINT: SHERWIN-WILLIAMS SW9114 "FALLEN LEAVES" |
| B | PAINT: SHERWIN-WILLIAMS SW7501 "THRESHOLD TAUPE" |
| C | PAINT: SHERWIN-WILLIAMS SW7632 "MODERN GRAY" |
| D | PAINT: SHERWIN-WILLIAMS SW6672 "MORNING SUN" |
| E | PAINT: SHERWIN-WILLIAMS SW7509 "TIKI HUT" |
| F | STORE FRONT "CLEAR ANODIZED ALUMINUM" |
| G | METAL CANOPY POWDER COATED "CHARCOAL GREY" |
| H | ELDORADO STONE TUNDRA BRICK "ASHLAND" |