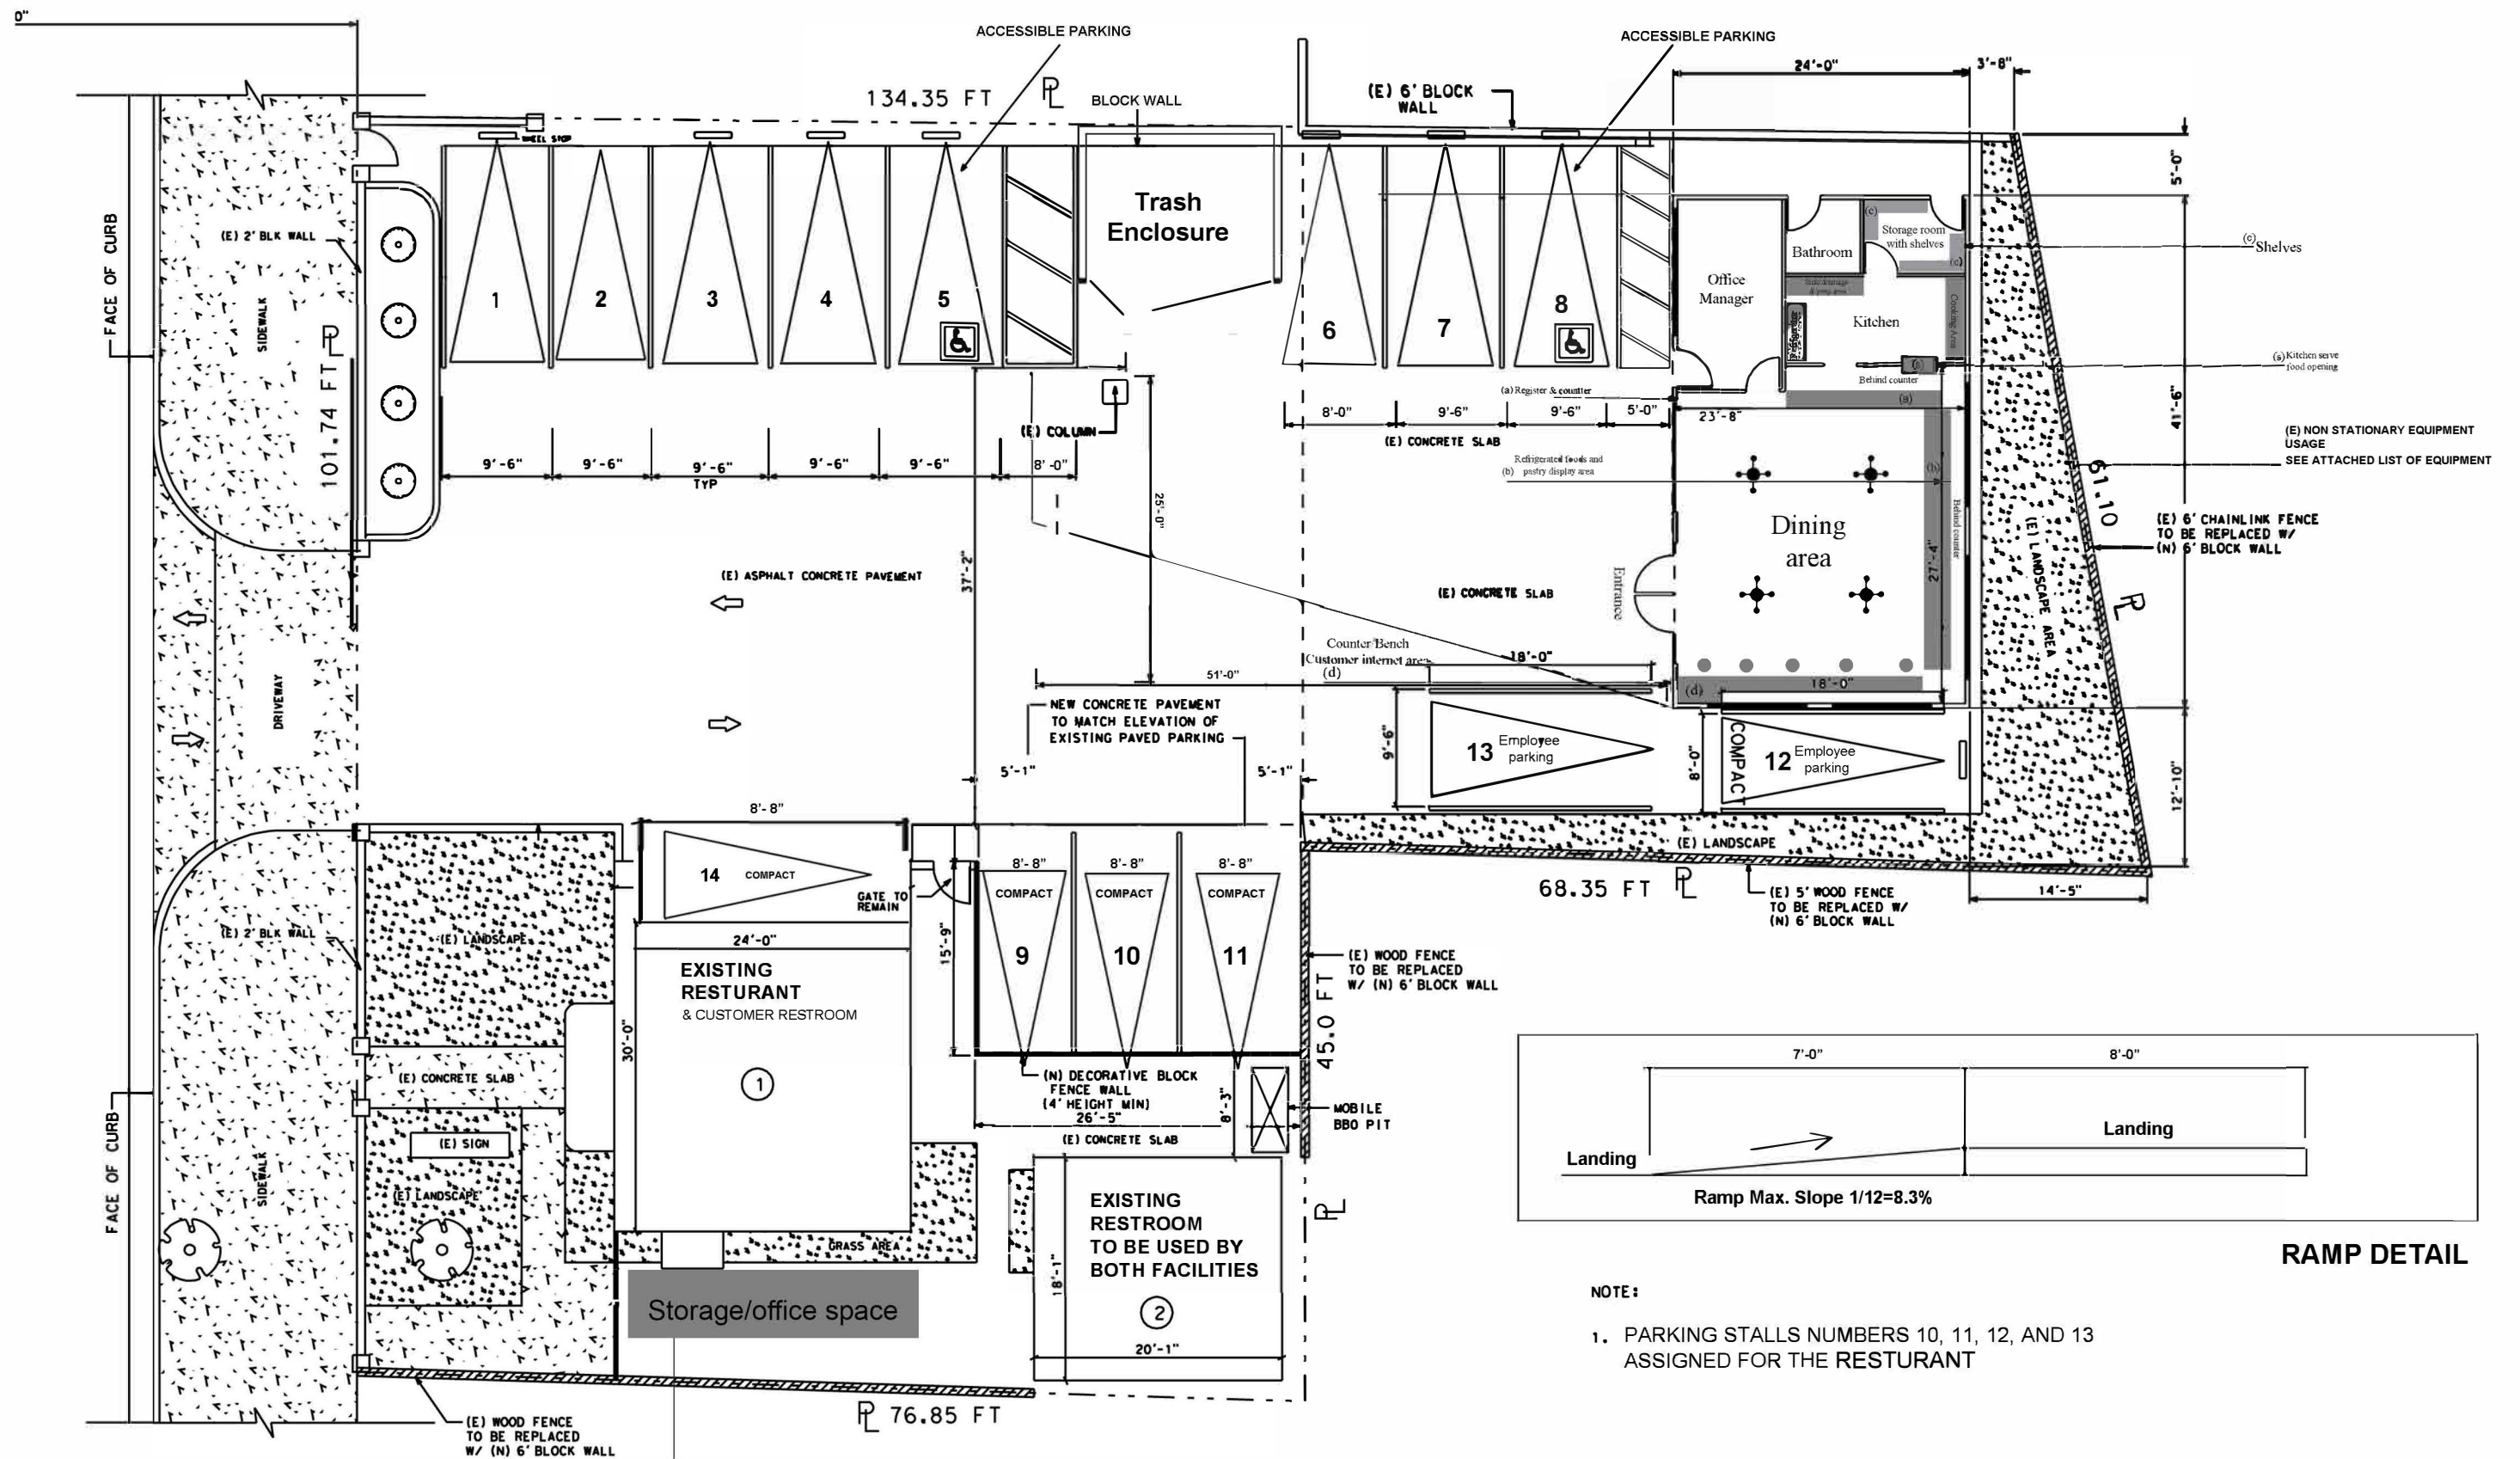



RAMP DETAIL

NOTE:

1. PARKING STALLS NUMBERS 10, 11, 12, AND 13 ASSIGNED FOR THE RESTURANT

PARKING SUMMARY				
BUILDING	AREA	DESCRIPTION	PKNG SPACES REQUIRED	PKNG SPACES PROVIDED
①	720.00	COUNTER PICK UP BUILDING	5	4 = COMPACTS 1 = HANDICAP 9 = STANDARDS
②	363.17	KITCHEN FOR NEW RESTAURANT	2	
③	996.00	Coffee Shop	7	
TOTAL			14	

SITE PLAN
SCALE: 1/4" = 1'-0"

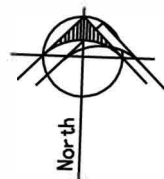

Old barbershop converted to storage & office space