


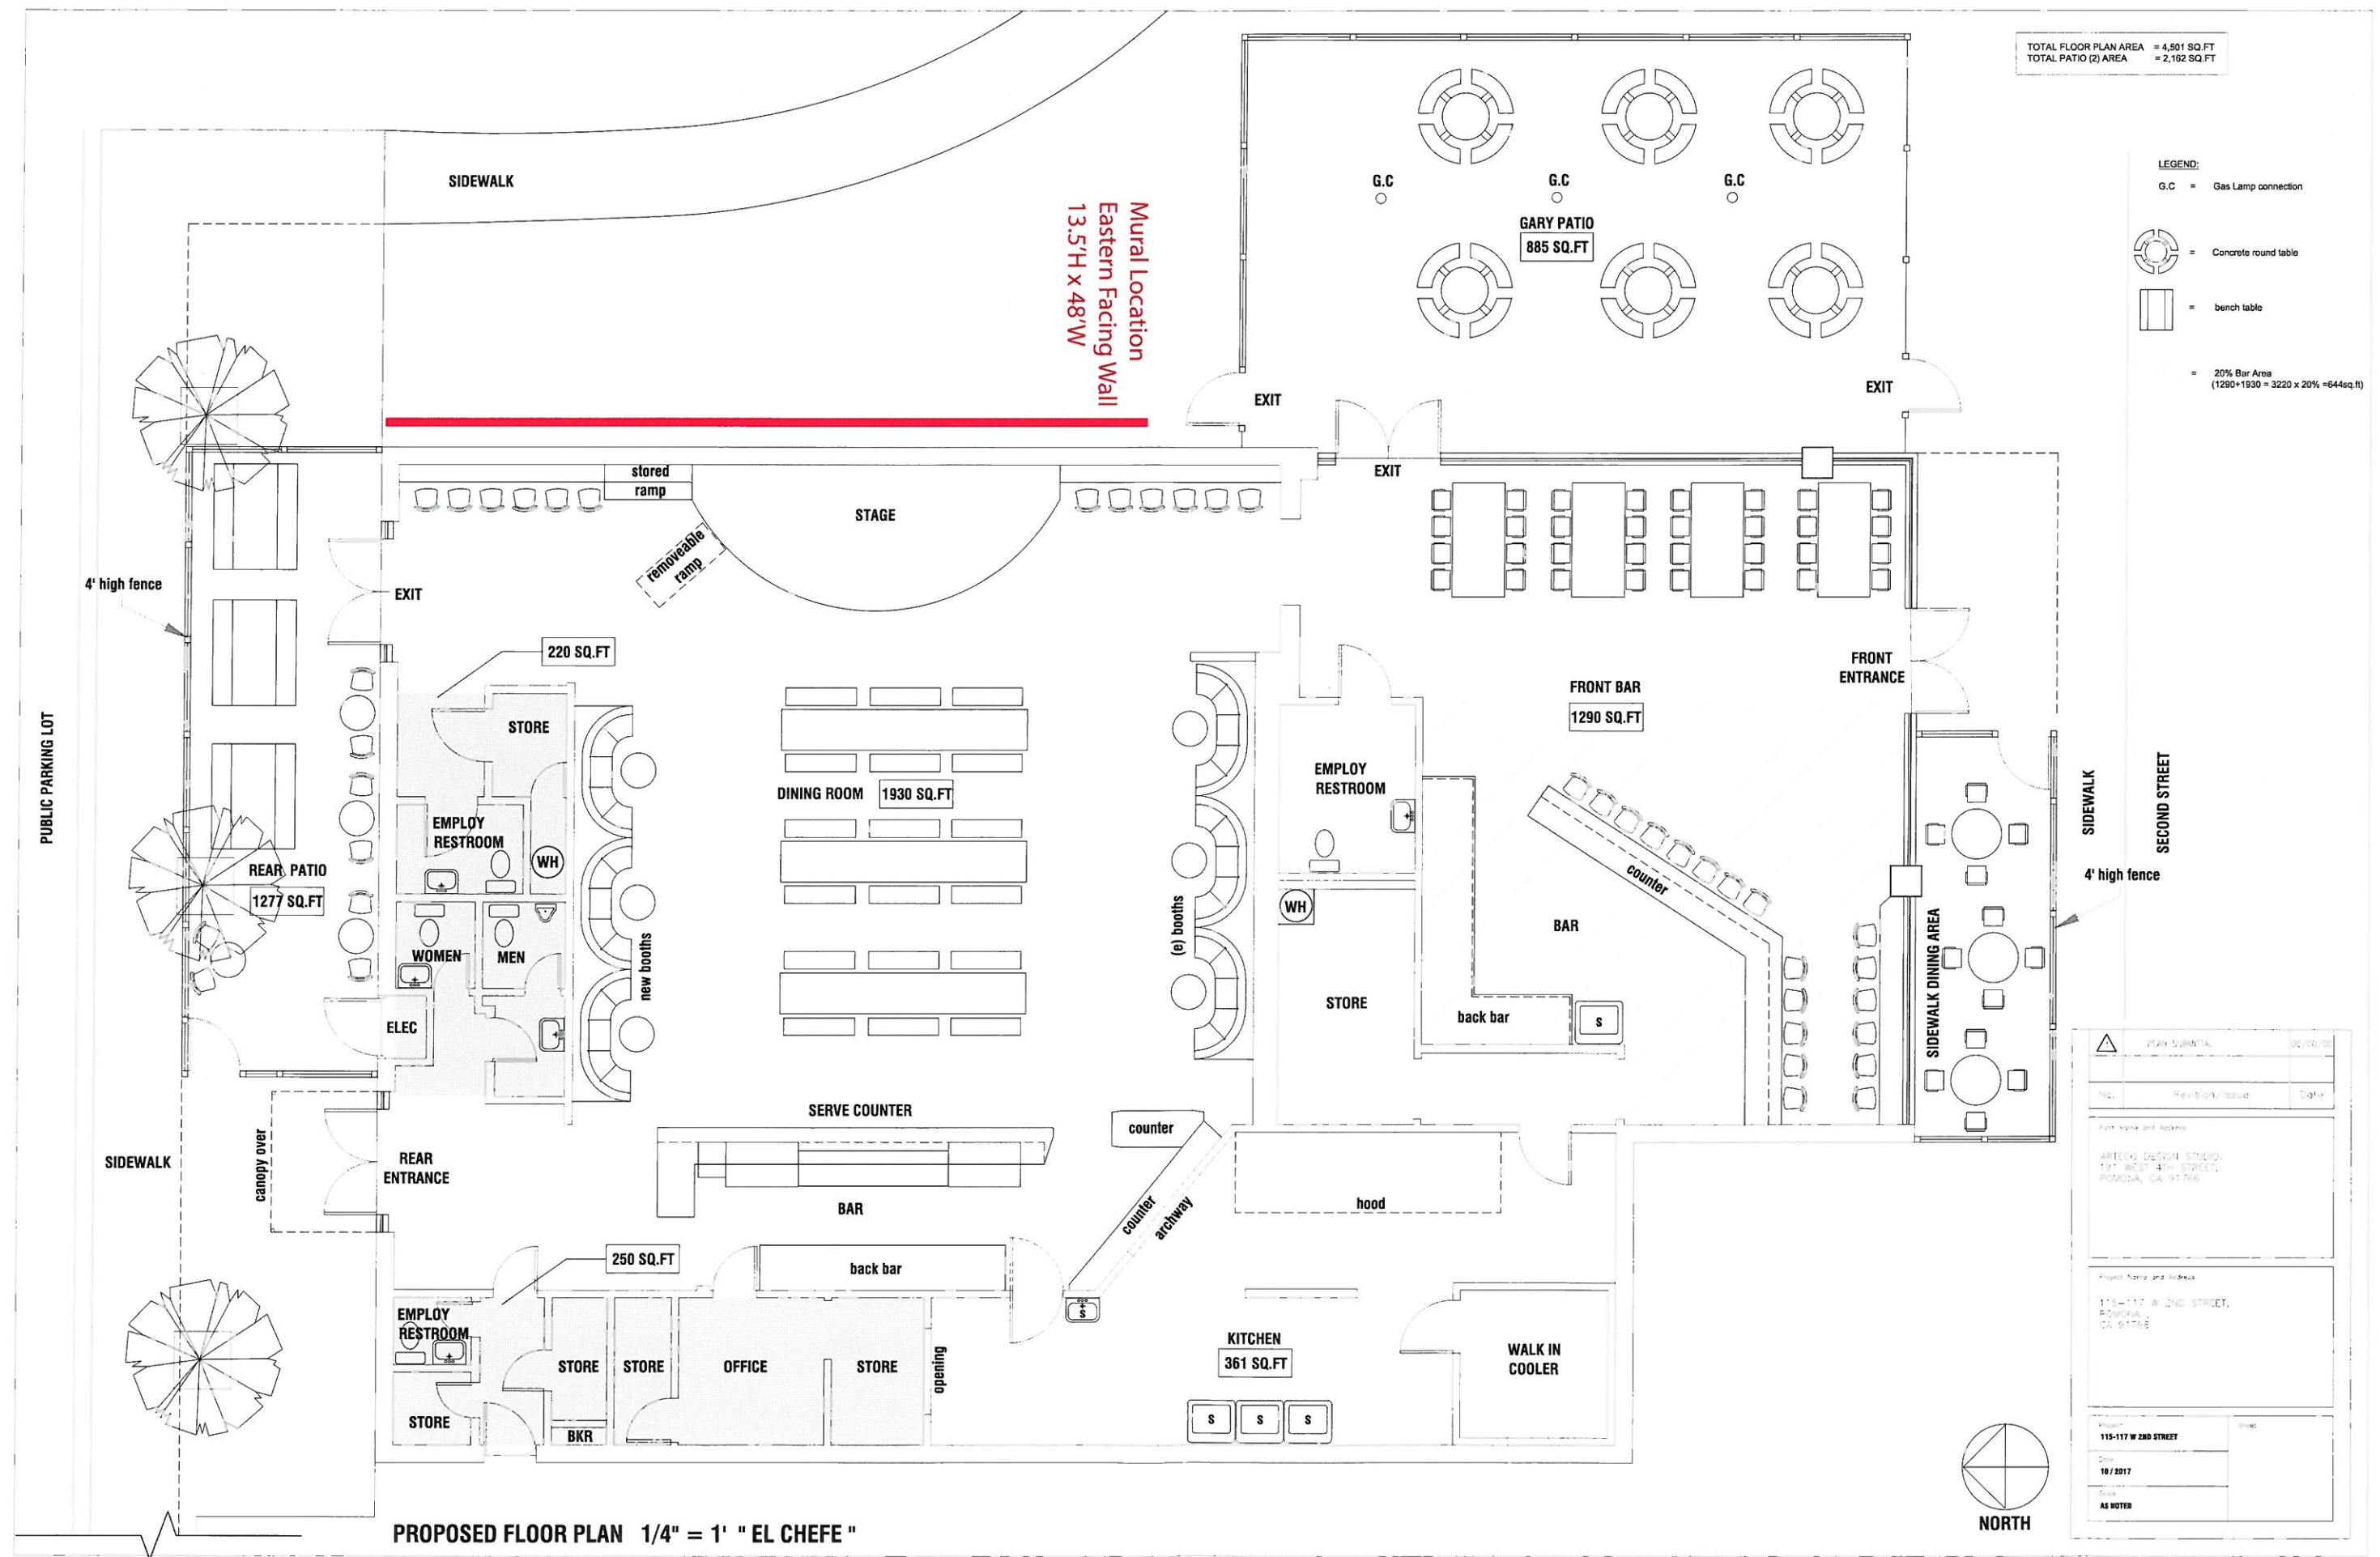

TOTAL FLOOR PLAN AREA = 4,501 SQ.FT
TOTAL PATIO (2) AREA = 2,162 SQ.FT

- LEGEND:
- G.C = Gas Lamp connection
 - Concrete round table
 - bench table
 - 20% Bar Area (1290+1930 = 3220 x 20% = 644sq.ft)

PLAN SUBMITAL	DATE/ISSUE
No.	Revision/Issue Date
Firm Name and Address	
ARTECO DESIGN STUDIO 181 WEST 4TH STREET POMONA, CA 91766	
Project Name and Address	
115-117 W 2ND STREET, POMONA, CA 91766	
Project	Sheet
115-117 W 2ND STREET	
Date	
10 / 2017	
Scale	
AS NOTED	

PROPOSED FLOOR PLAN 1/4" = 1' " EL CHEFE "