



CL 20' WIDE ALLEY

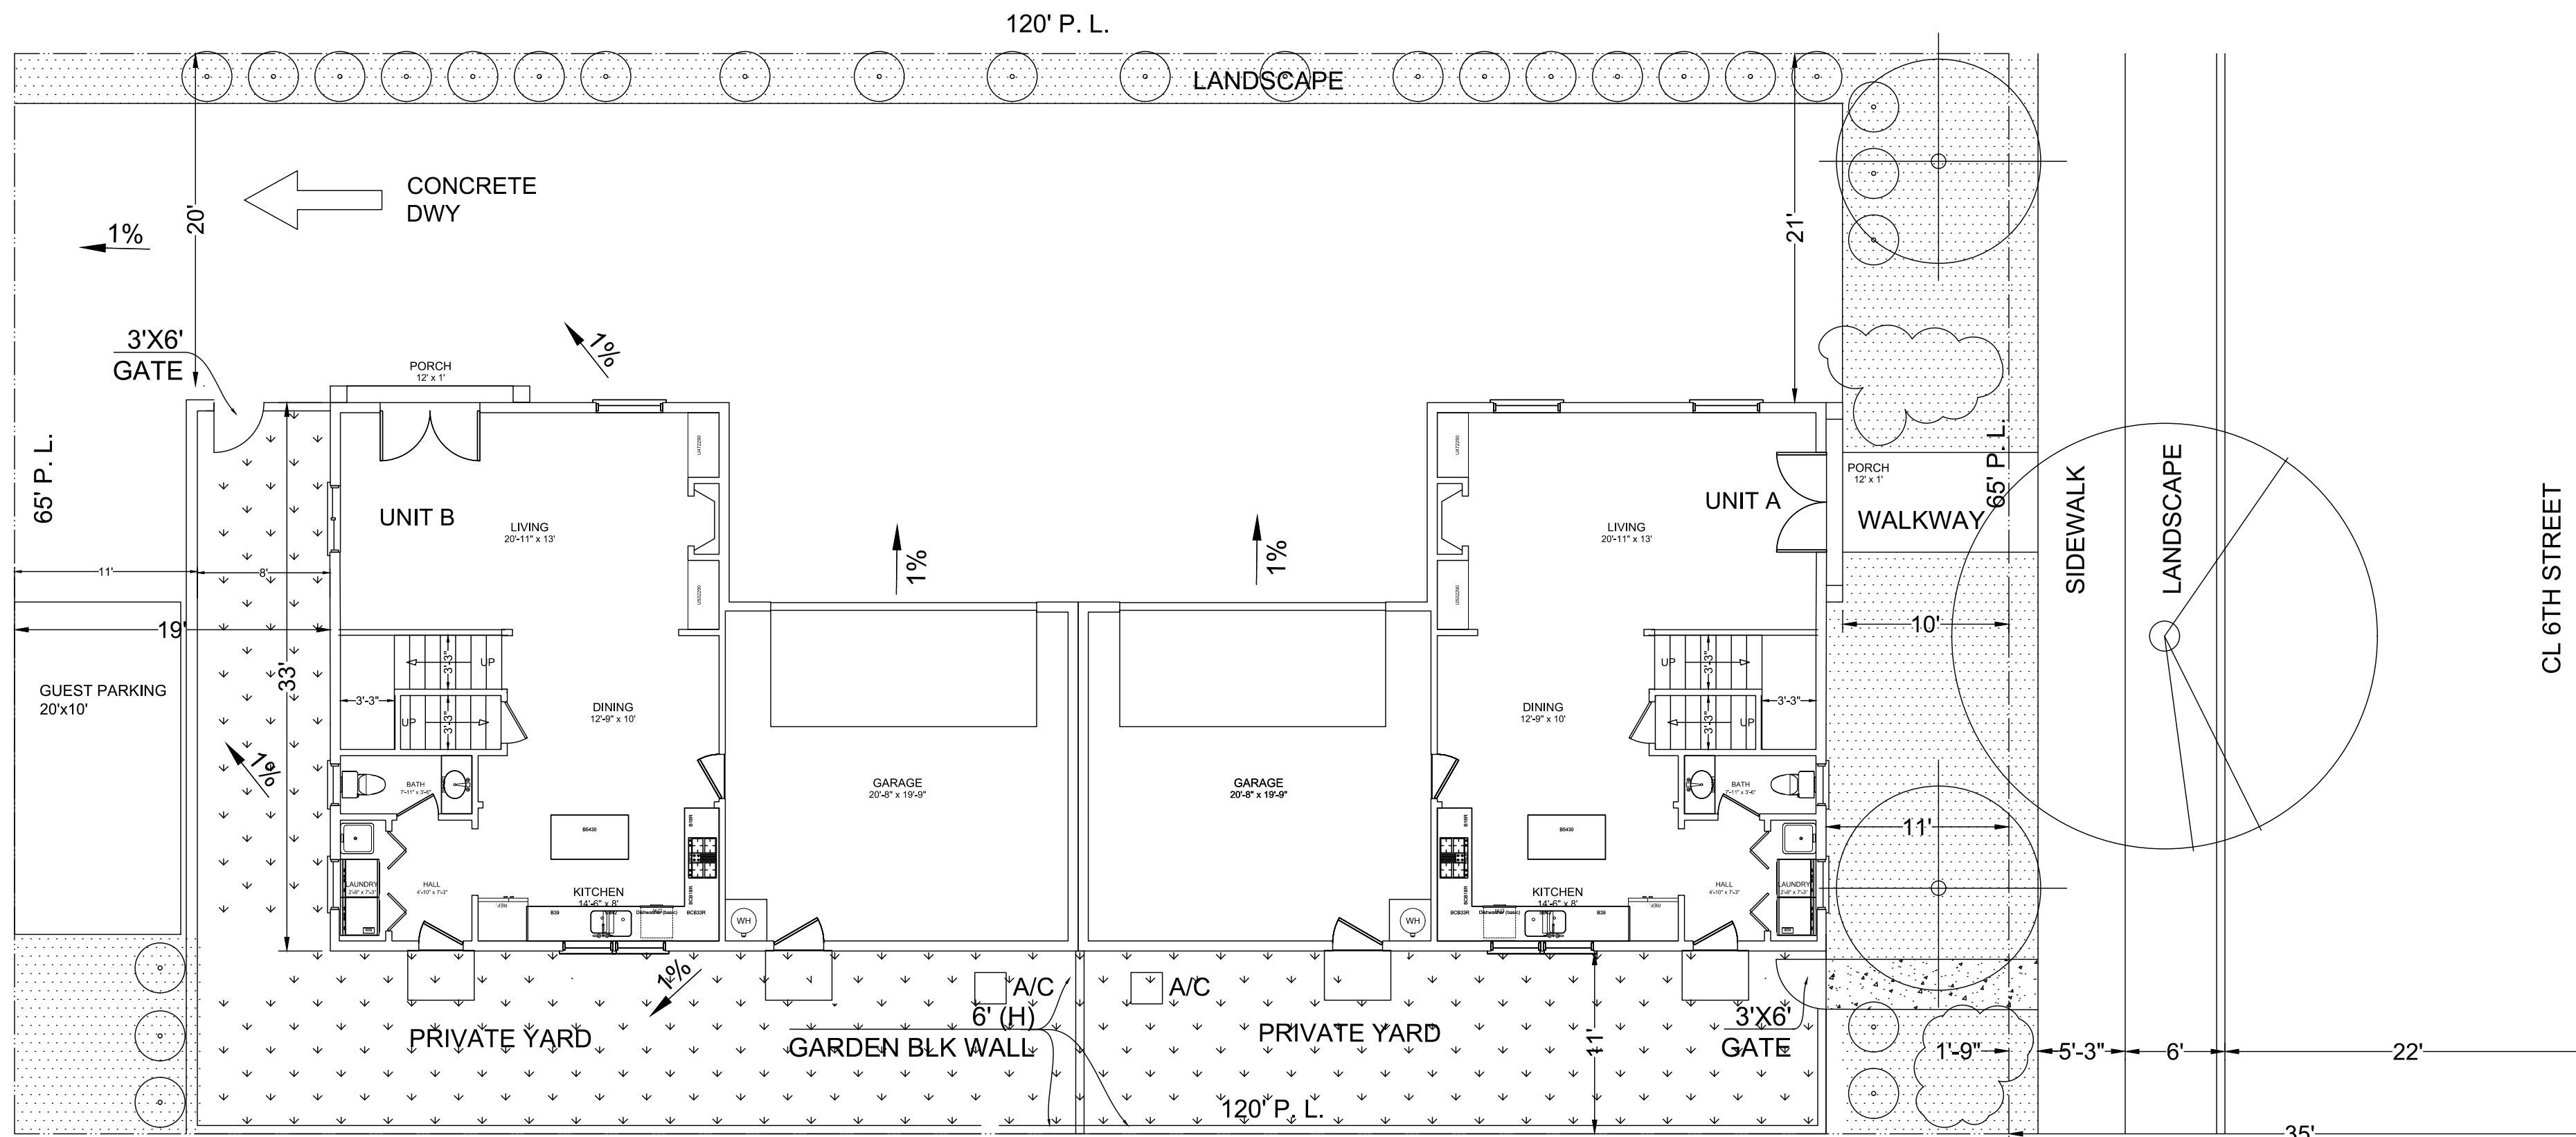

SITE PLAN
SCALE: 1/8"=1'-0"

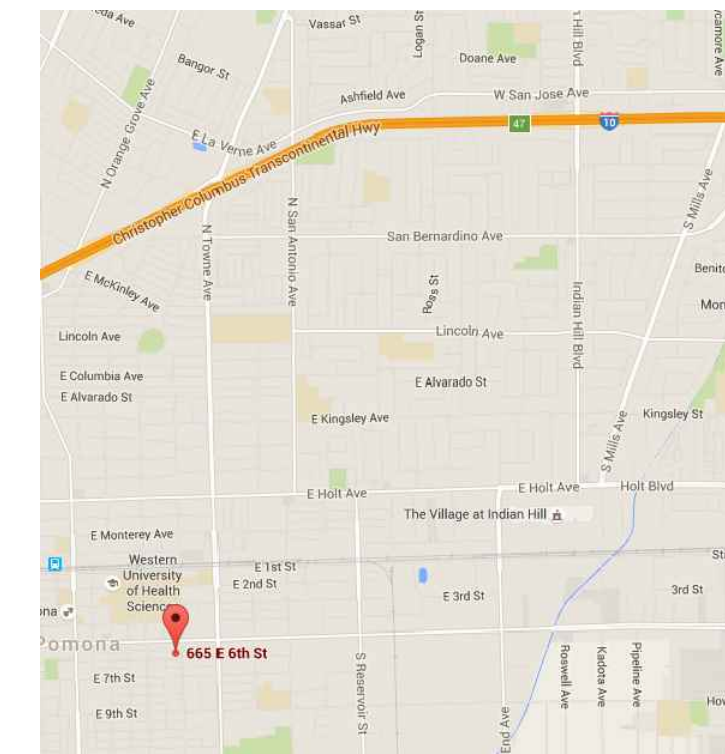

VICINITY MAP (NTS)


PROJECT DATA

APN	: 8335-022-008
LOT SIZE	: 7,800 SF
ZONING	: MU-JAR
OCCUPANCY GROUP	: R-3
CONSTRUCTION TYPE	: V-N
CODE	: 2016 CBC, CRC, CPC, CMG, CEC, GREEN CODE, TITLE 24 ENERGY W/2014 LOS ANGELES COUNTY AMENDMENT
UNIT A	
1ST FLOOR AREA	: 780 SF
2ND FLOOR AREA	: 977 SF
2-CAR GARAGE	: 440 SF
TOTAL LIVING AREA	: 1,757 SF
PORCH AREA	: 12 SF
TOTAL FOOTPRINT	: 1,232 SF
UNIT B	
1ST FLOOR AREA	: 780 SF
2ND FLOOR AREA	: 977 SF
2-CAR GARAGE	: 440 SF
TOTAL LIVING AREA	: 1,757 SF
PORCH AREA	: 12 SF
TOTAL FOOTPRINT	: 1,232 SF
SCOPE OF WORKS:	
BUILD 2 UNIT 2-STORY TOWN HOUSE (1,757 SF/EACH UNIT)	

INDEX OF SHEETS

- A-1 SITE PLAN, VICINITY MAP, PROJECT DATA, 1ST FLOOR PLAN
A-2 2ND FLOOR PLAN, DOOR & WINDOW SCHEDULES, ROOF PLAN
A-3 ELEVATIONS, SECTION
A-4 ELEVATIONS

PLANT SCHEDULE						
LEGEND	BOTANICAL NAME	COMMON NAME	SIZE	WATER USE	QTY	REMARK
	ACACIA LONGIFOLIA	SYDNEY GOLDEN WATTLE	24" BOX	LOW 0.2	2	
	CERATONIA SILIQUA	WATTLE CAROB	24" BOX	MOD 0.5	1	
	CASSIA ARTEMISIOIDES LAWN	FEATHERY CASSIA	5 GAL	LOW 0.2	14	
	XYLOSMA CONGESTUM MULCH	SHINY XYLOSMA	15 GAL	MOD 0.5	24	

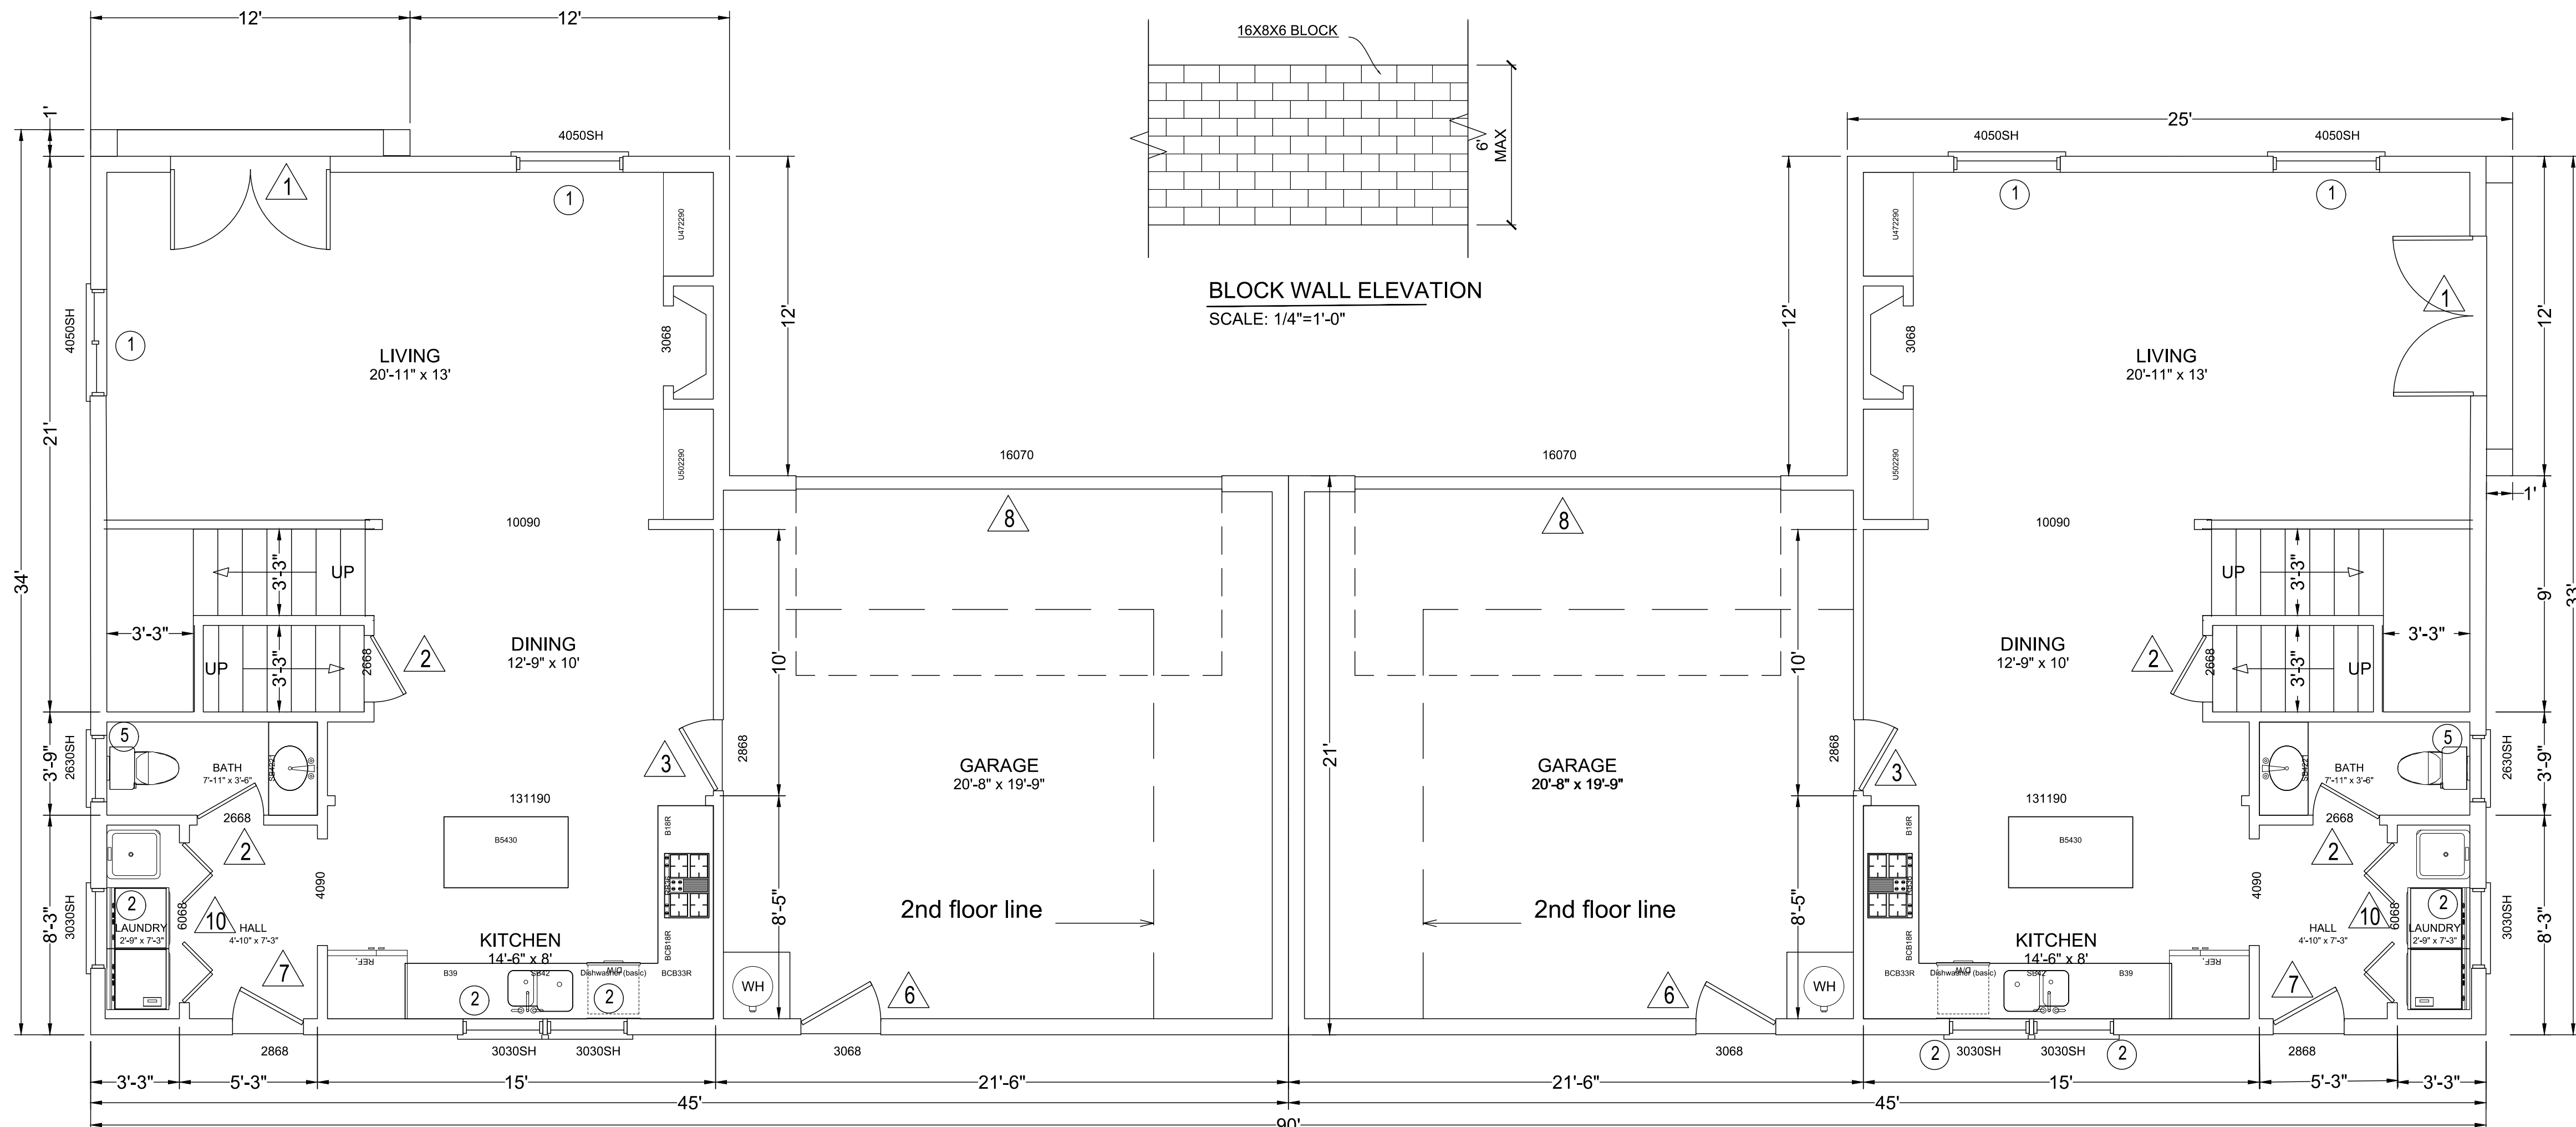

UNIT B
1ST FLOOR PLAN
SCALE: 1/4"=1'-0"

UNIT A

Revisions	By
3/8/2017	By
PUBLIC HEARING	

ABLE DESIGN & CONSTRUCTION
516 N. DIAMOND BAR BLVD. #300
DIAMOND BAR, CA 91765
Website: www.abledesigninc.net
E-mail: able168@yahoo.com
Tel: (909)869-0732

SITE PLAN
VICINITY MAP
PROJECT DATA
1ST FLOOR PLAN

TWO UNITS TOWN HOUSE

Date: 5-20-2015

Scale


Drawn E.W.

Job

NOTE TO CONTRACTOR:
WRITTEN DIMENSIONS ON THESE DRAWINGS SHALL HAVE PRECEDENCE OVER SCALED DIMENSIONS. CONTRACTORS SHALL VERIFY AND BE RESPONSIBLE FOR ALL DIMENSIONS AND CONDITIONS AS SHOWN ON THE DRAWINGS. THE DESIGNING OFFICE MUST BE NOTIFIED IN WRITING OF ANY VARIATIONS FROM THE DIMENSIONS AND CONDITIONS SHOWN BY THESE DRAWINGS. FULL SIZE SHOP DRAWING DETAIL MUST BE SUBMITTED TO THIS OFFICE FOR APPROVAL BEFORE PROCEEDING ANY FABRICATION.



Sheet

A-1
Of Sheets

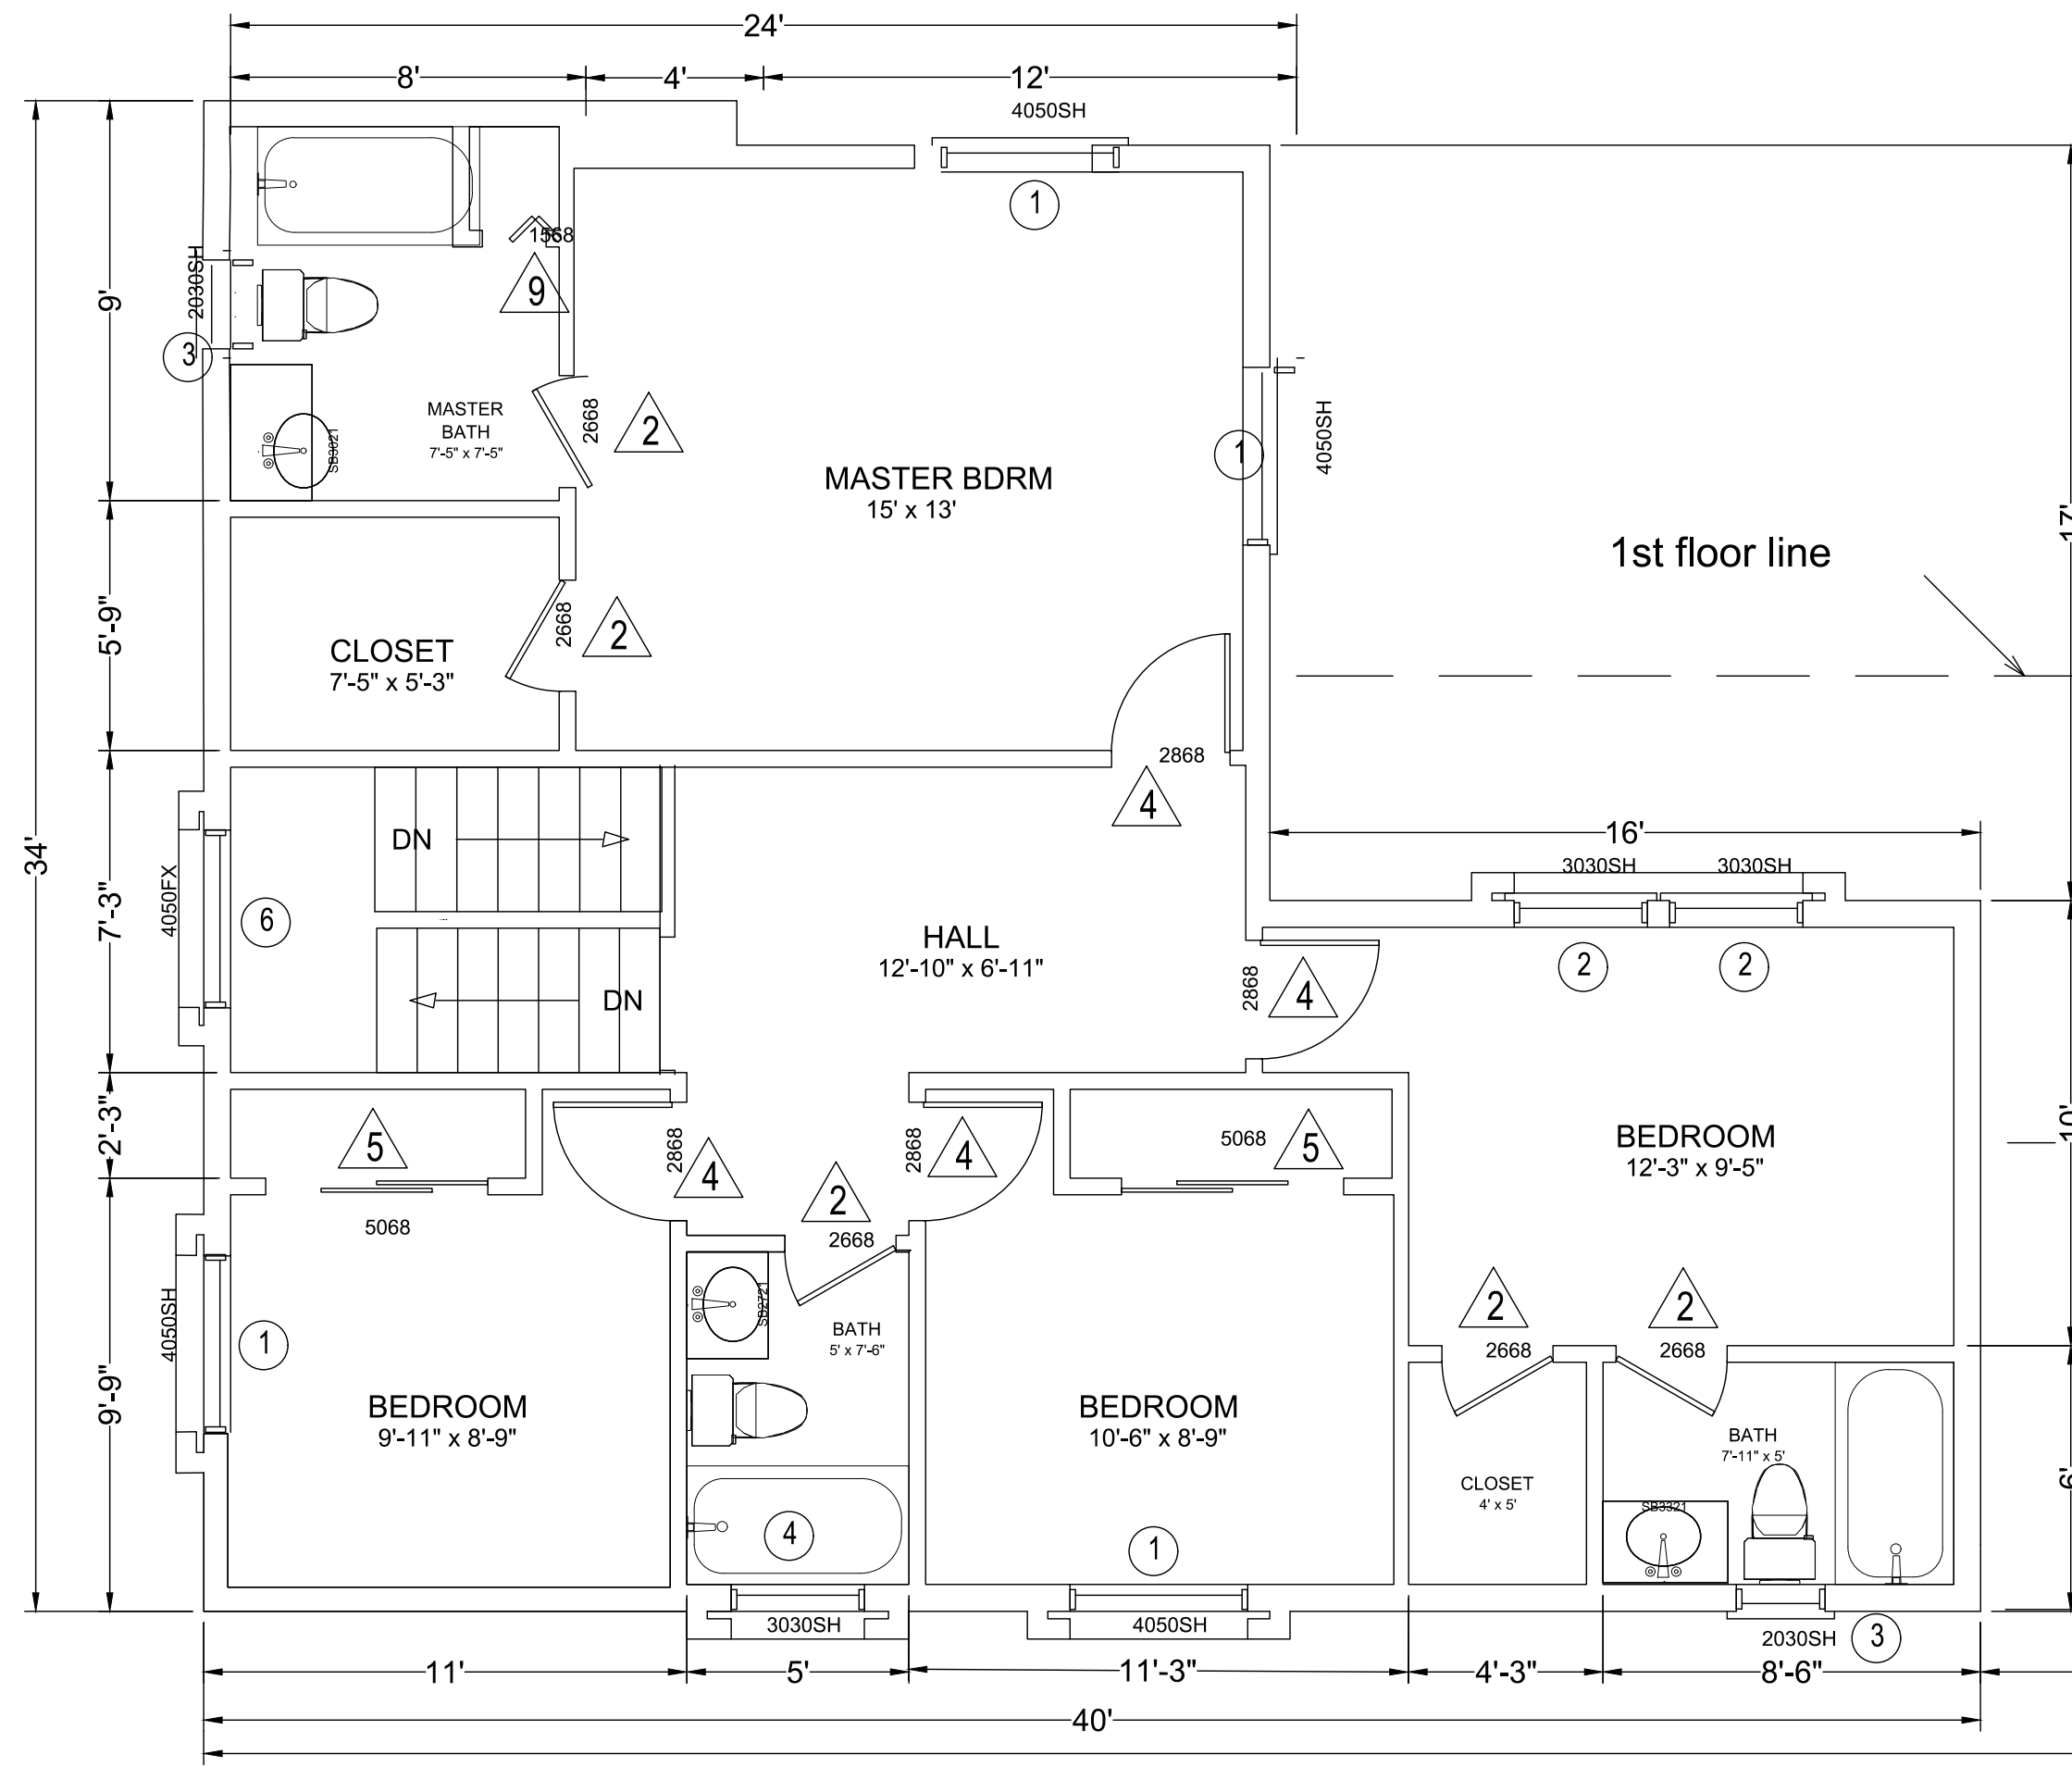


UNIT B


2ND FLOOR PLAN
SCALE: 1/4"=1'-0"

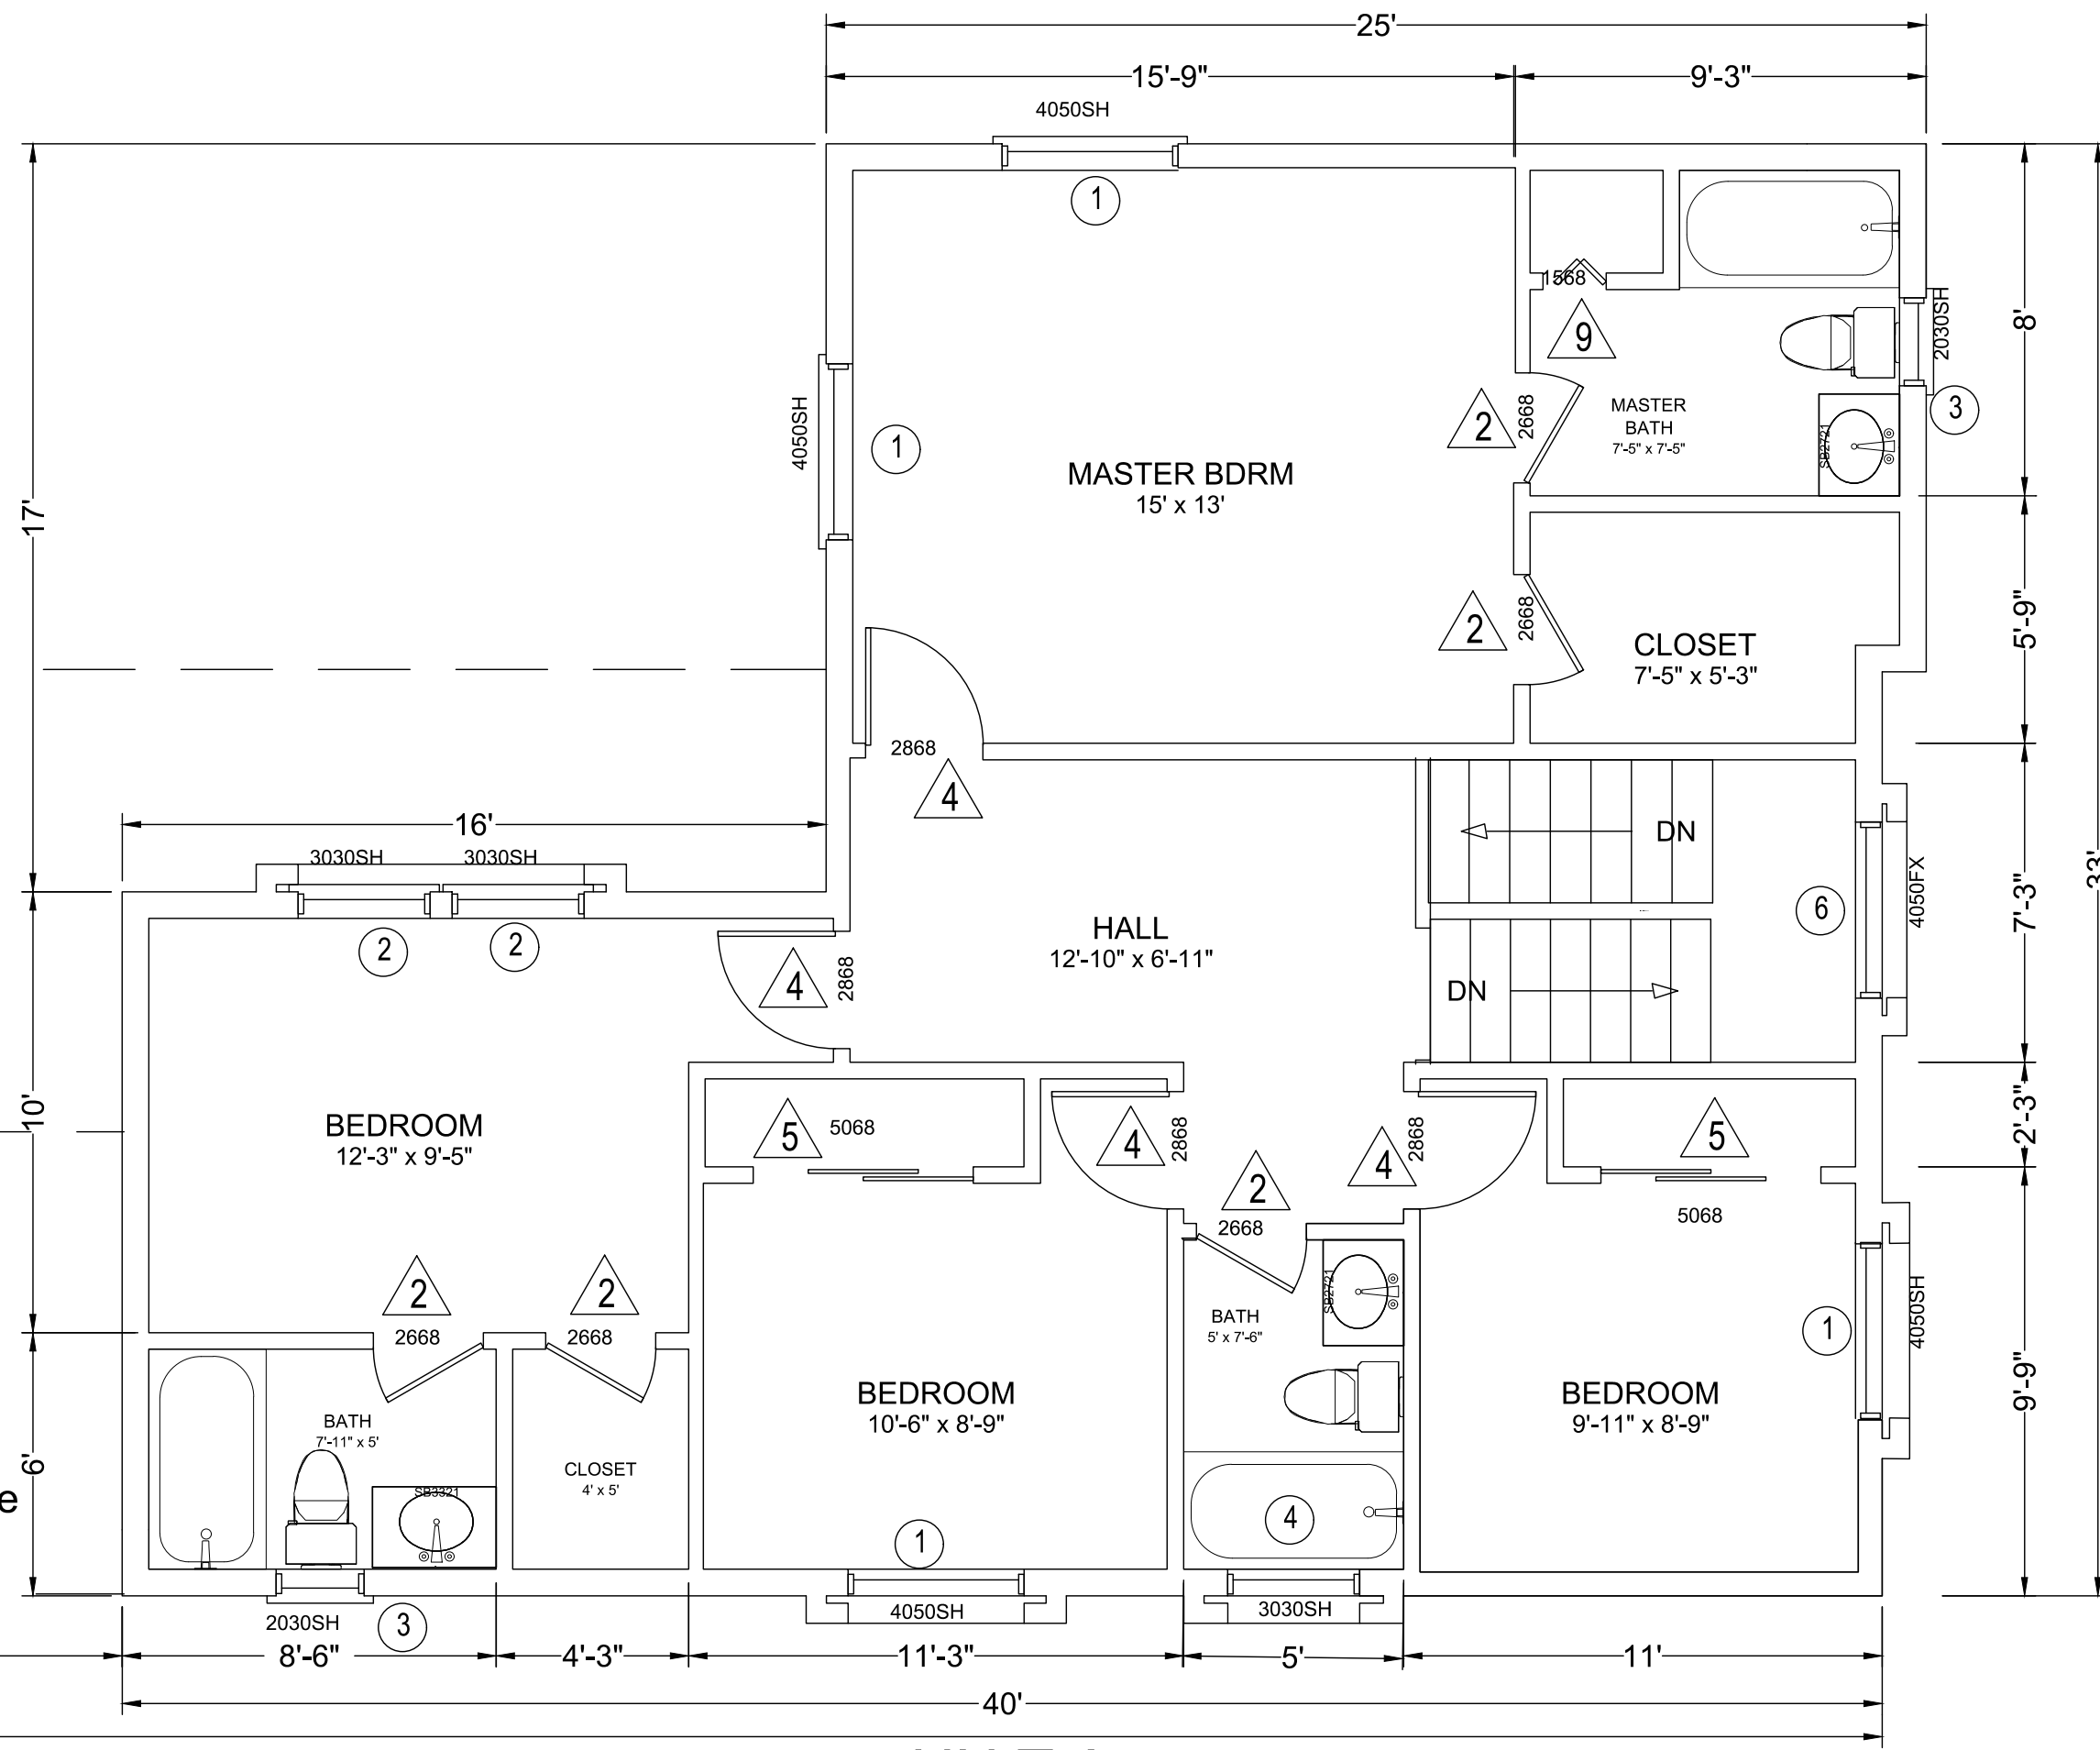 

UNIT A

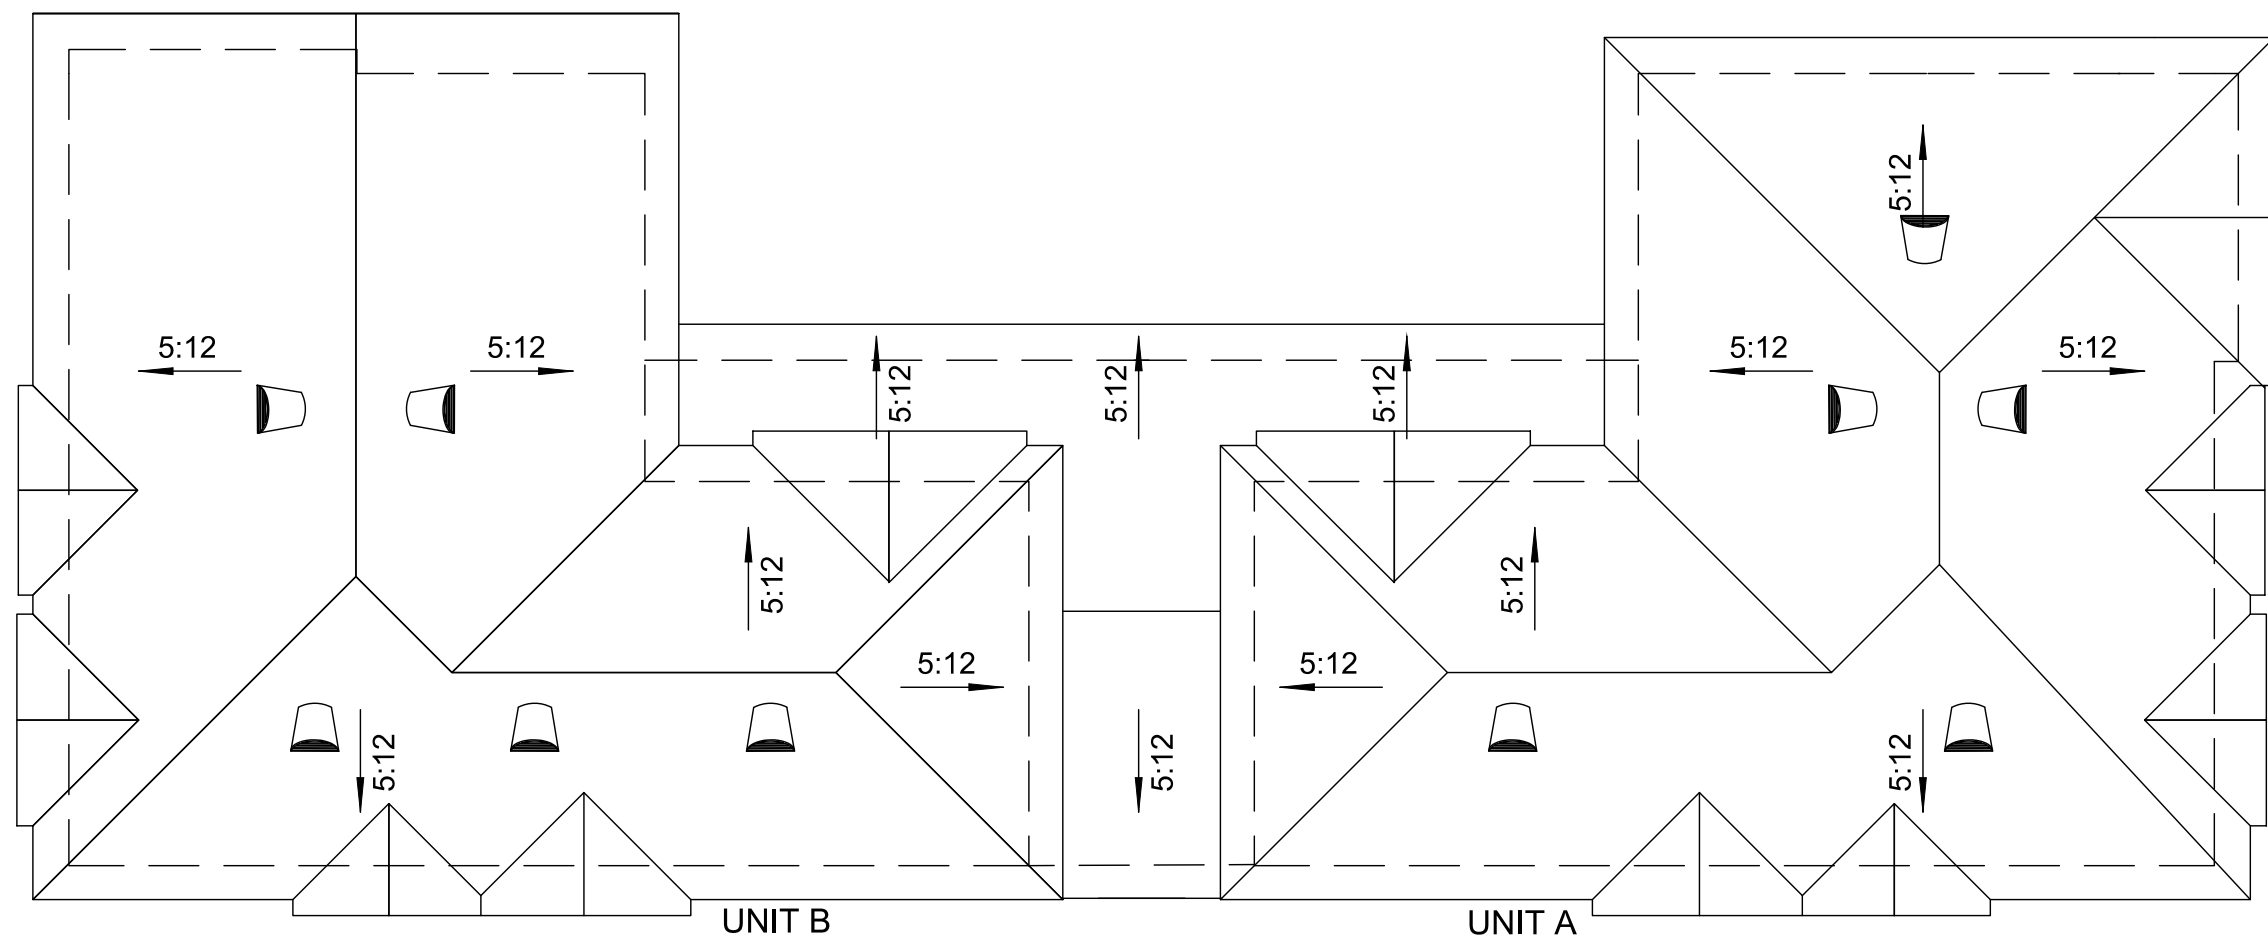

ROOF PLAN
SCALE: 1/8"=1'-0"

 

WINDOW SCHEDULE

WINDOW NO.	NO. OF UNIT	WIDTH	HEIGHT	MATERIAL	GLAZING	SCREEN	WINDOW SILL	U-VALUE	SHGC	REMARK
①	6	4'-0"	5'-0"	VINYL. FRAME	DOUBLE GLAZE.	YES	2'-8"	0.30	0.21	SINGLE HUNG
②	5	3'-0"	3'-0"	VINYL. FRAME	DOUBLE GLAZE.	YES	4'-8"	0.30	0.21	SINGLE HUNG
③	2	2'-0"	3'-0"	VINYL. FRAME	DOUBLE GLAZE.	YES	4'-8"	0.30	0.21	SINGLE HUNG, TEMPERED GLASS
④	1	3'-0"	3'-0"	VINYL. FRAME	DOUBLE GLAZE.	YES	4'-8"	0.30	0.21	SINGLE HUNG, TEMPERED GLASS
⑤	1	2'-6"	3'-0"	VINYL. FRAME	DOUBLE GLAZE.	YES	4'-8"	0.30	0.21	SINGLE HUNG
⑥	1	4'-0"	5'-0"	VINYL. FRAME	DOUBLE GLAZE.	YES	2'-8"	0.30	0.21	FIXED

DOOR SCHEDULE

DOOR NO.	NO. OF UNIT	WIDTH	HEIGHT	THICKNESS	MATERIAL	FINISH	HARDWARE	REMARK
①	2	6'-0"	8'-0"	1 3/4"	SOLID CORE	PAINT	DEAD-BOLT LOCK	DOUBLE SWING
②	14	2'-6"	6'-8"	1 3/8"	HOLLOW CORE	PAINT	PASSAGE LOCK	SWING
③	2	2'-8"	6'-8"	1 3/4"	SOLID CORE	PAINT	DEAD-BOLT LOCK	SWING / SELF-CLOSED 1HR FIRE DOOR
④	8	2'-8"	6'-8"	1 3/8"	HOLLOW CORE	PAINT	PASSAGE LOCK	SWING
⑤	4	5'-0"	6'-8"	1 3/8"	HOLLOW CORE	PAINT	CLOSET DOOR	SLIDING
⑥	2	3'-0"	6'-8"	1 3/4"	SOLID CORE	PAINT	DEAD-BOLT LOCK	SWING
⑦	2	2'-8"	6'-8"	1 3/4"	SOLID CORE	PAINT	DEAD-BOLT LOCK	SWING
⑧	2	16'-0"	7'-0"	2"	METAL	PAINT	GARAGE DOOR	OVERHEAD
⑨	2	1'-5"	6'-8"	1 3/8"	HOLLOW CORE	PAINT	LINEN DOOR	BI FOLD
⑩	2	6'-0"	6'-8"	1 3/8"	HOLLOW CORE	PAINT	LAUN DOOR	BI FOLD

Revisions	By
3/8/2017 PUBLIC HEARING	By

ABLE DESIGN & CONSTRUCTION
516 N. DIAMOND BAR BLVD. #300
DIAMOND BAR, CA 91765
Website: www.abledesigninc.net
E-mail: able168@yahoo.com
Tel: (909)869-0732

**2ND FLOOR PLAN
DOORS & WINDOWS SCHEDULE
ROOF PLAN**

TWO UNITS TOWN HOUSE
665 E 6TH ST
POMONA, CA 91766

Date: 5-20-2015

Scale


Drawn: E.W.

Job


NOTE TO CONTRACTOR:
WRITTEN DIMENSIONS ON THESE DRAWINGS SHALL HAVE PRECEDENCE OVER SCALED DIMENSIONS. CONTRACTORS SHALL VERIFY AND BE RESPONSIBLE FOR ALL DIMENSIONS AND CONDITIONS AS SHOWN ON THE DRAWINGS. THE DESIGNING OFFICE MUST BE NOTIFIED IN WRITING OF ANY VARIATIONS FROM THE DIMENSIONS AND CONDITIONS SHOWN BY THESE DRAWINGS. FULL SIZE SHOP DRAWING DETAIL MUST BE SUBMITTED TO THIS OFFICE FOR APPROVAL BEFORE PROCEEDING ANY FABRICATION.

Sheet


Of 1 Sheets

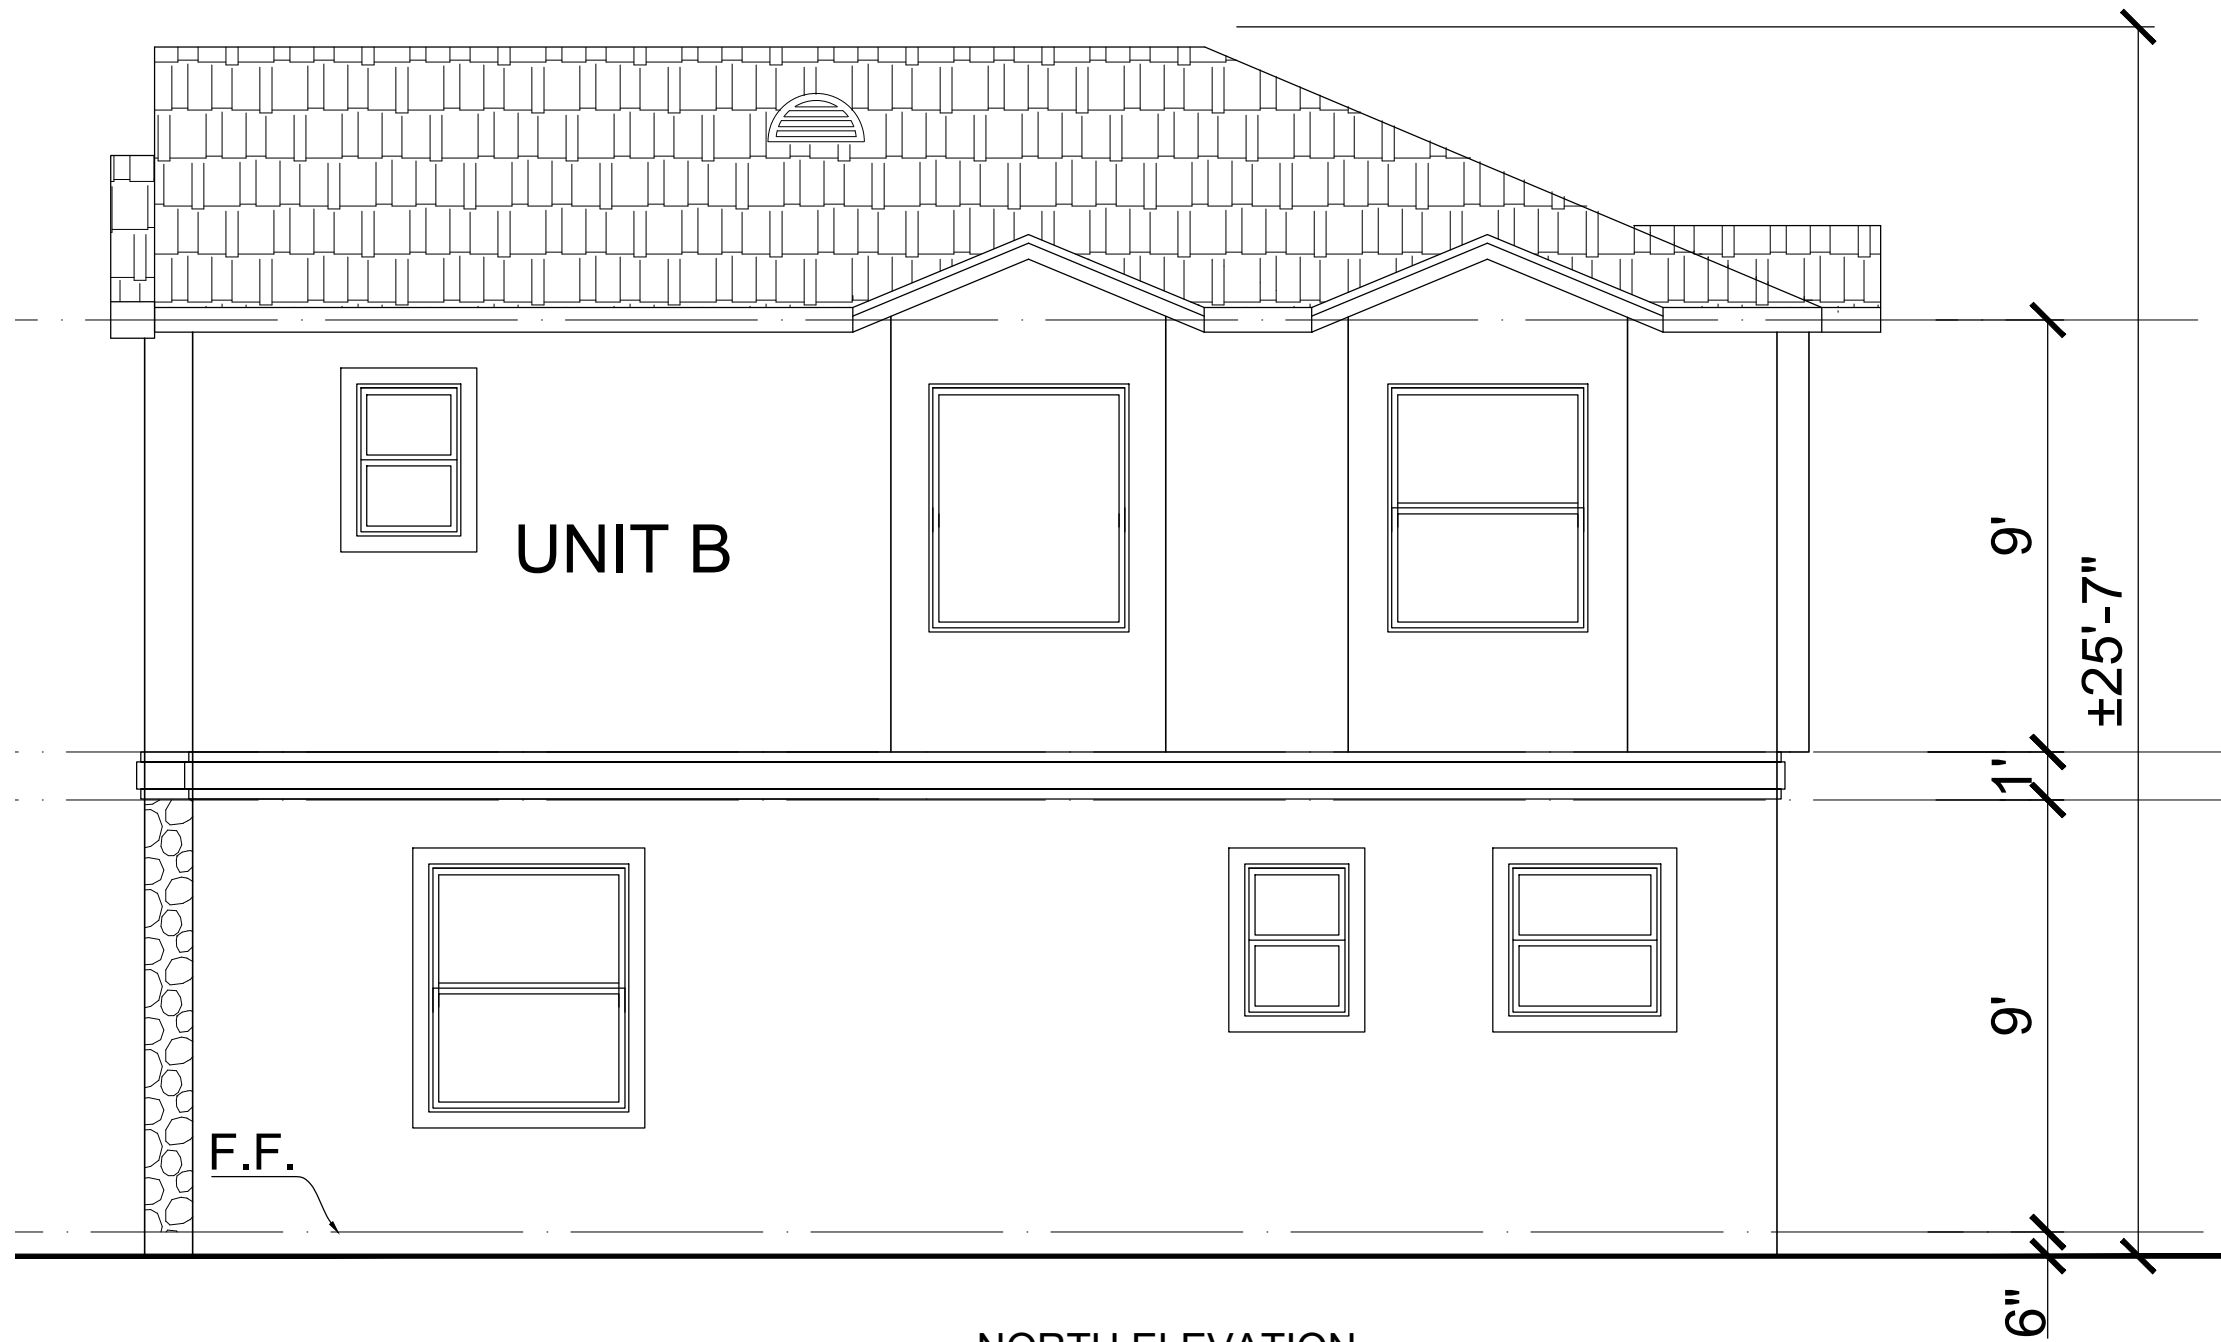

NORTH ELEVATION
SCALE: 1/4"=1'-0"

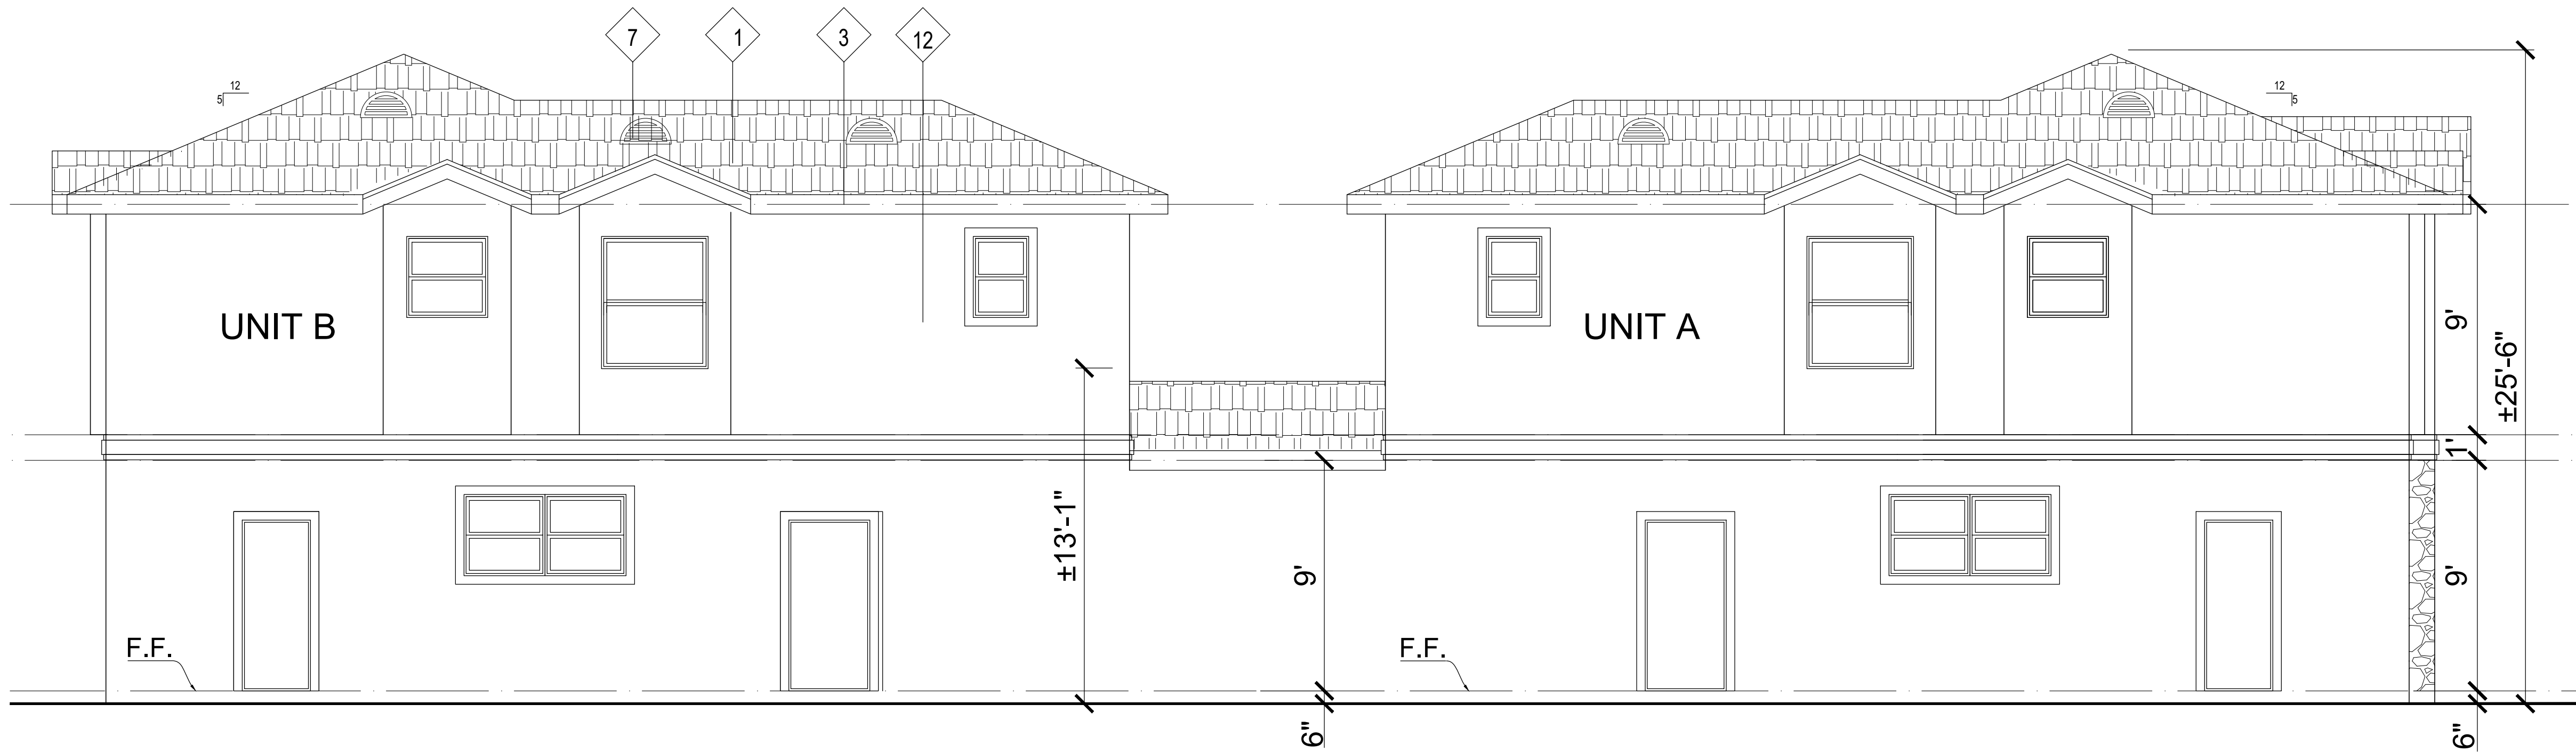

WEST ELEVATION
SCALE: 1/4"=1'-0"

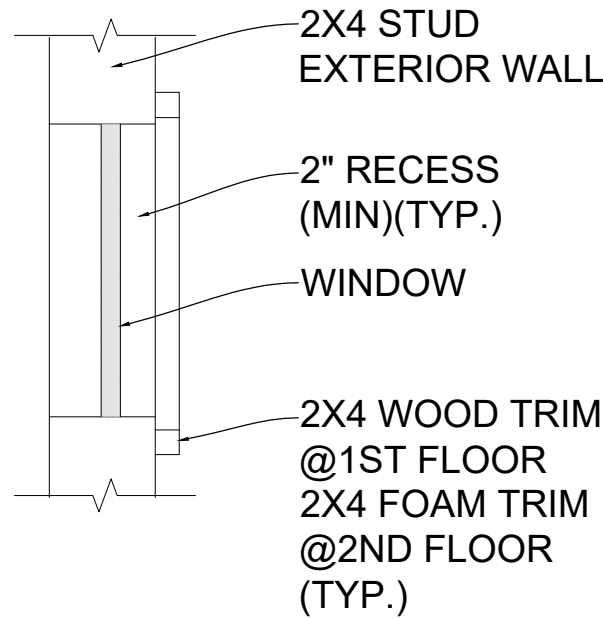

SECTION A-A
SCALE: NTS

ATTIC VENTILATION

ATTIC AREA (EACH UNIT)	1,029 SF
ATTIC VENT REQUEST (1/150 OF AREA)	6.86 SF
24" x 12" HALF ROUND DORMER LOUVRES	1.57 SF
PROVIDE (5) ROUND VENT	7.85 SF
AREA PROVIDED IS GREATER THAN REQ'D.	

EXTERIOR FINISH SCHEDULE				
SYMBOL	NAME	DESCRIPTION	COLOR	REMARKS
1	CONC. ROOF TILE	ROOF TYPE-SAXONY 900 SHAKE	CHARCOAL BLEND 1FBCJ1430	BORAL ROOFING/ICBO#ESR1647
2	STUCCO(UNIT A)	EXTERIOR WALL	X-23 ASPEN (BASE 200)	LA HABRA STUCCO
3	EAVE COLOR	EXTERIOR PAINT	DRY BROWN N230-5M	BEAR PAINT
4	WINDOW/DOOR TRIM	FOAM (FOR 2ND FLOOR)	X-830 CLAY (BASE 200)	LA HABRA STUCCO
5	WINDOW FRAME	VINYL. FRAME	WHITE	BY INTERNATIONAL OR EQUAL
6	GARAGE DOOR	SECTIONAL METAL PANELS	MANUFACTURE PAINTED, WHITE	BY "STANLEY"
7	DOMER VENT	METAL	PAINTED MATCH ROOF TILE	
8	STUCCO BAND		X-830 CLAY (BASE 200)	LA HABRA STUCCO
9	STONE VENEER(UNIT B)	RIVER ROCK	EARTH BLEND (CSV-2084)	CULTURED STONE
10	STONE VENEER(UNIT A)	RIVER ROCK	EARTH BLEND (CSV-2084)	CULTURED STONE
11	WINDOW/DOOR TRIM	WOOD (FOR 1ST FLOOR)	X-830 CLAY (BASE 200)	LA HABRA STUCCO
12	STUCCO(UNIT B)	EXTERIOR WALL	X-23 ASPEN (BASE 200)	LA HABRA STUCCO

Revisions	By
3/8/2017 PUBLIC HEARING	By


ABLE DESIGN & CONSTRUCTION
516 N. DIAMOND BAR BLVD. #300
DIAMOND BAR, CA 91765
Website: www.abledesigninc.net
E-mail: able168@yahoo.com
Tel: (909)869-0732

ELEVATIONS
SECTION


TWO UNITS TOWN HOUSE
665 E 6TH ST
POMONA, CA 91766

Date	5-20-2015
Scale	
Drawn	E.W.
Job	

NOTE TO CONTRACTOR:
WRITTEN DIMENSIONS ON THESE DRAWINGS SHALL HAVE PRECEDENCE OVER SCALED DIMENSIONS. CONTRACTORS SHALL VERIFY AND BE RESPONSIBLE FOR ALL DIMENSIONS AND CONDITIONS AS SHOWN ON THE DRAWINGS. THE DESIGNING OFFICE MUST BE NOTIFIED IN WRITING OF ANY VARIATIONS FROM THE DIMENSIONS AND CONDITIONS SHOWN BY THESE DRAWINGS. FULL SIZE SHOP DRAWING DETAIL MUST BE SUBMITTED TO THIS OFFICE FOR APPROVAL BEFORE PROCEEDING ANY FABRICATION.

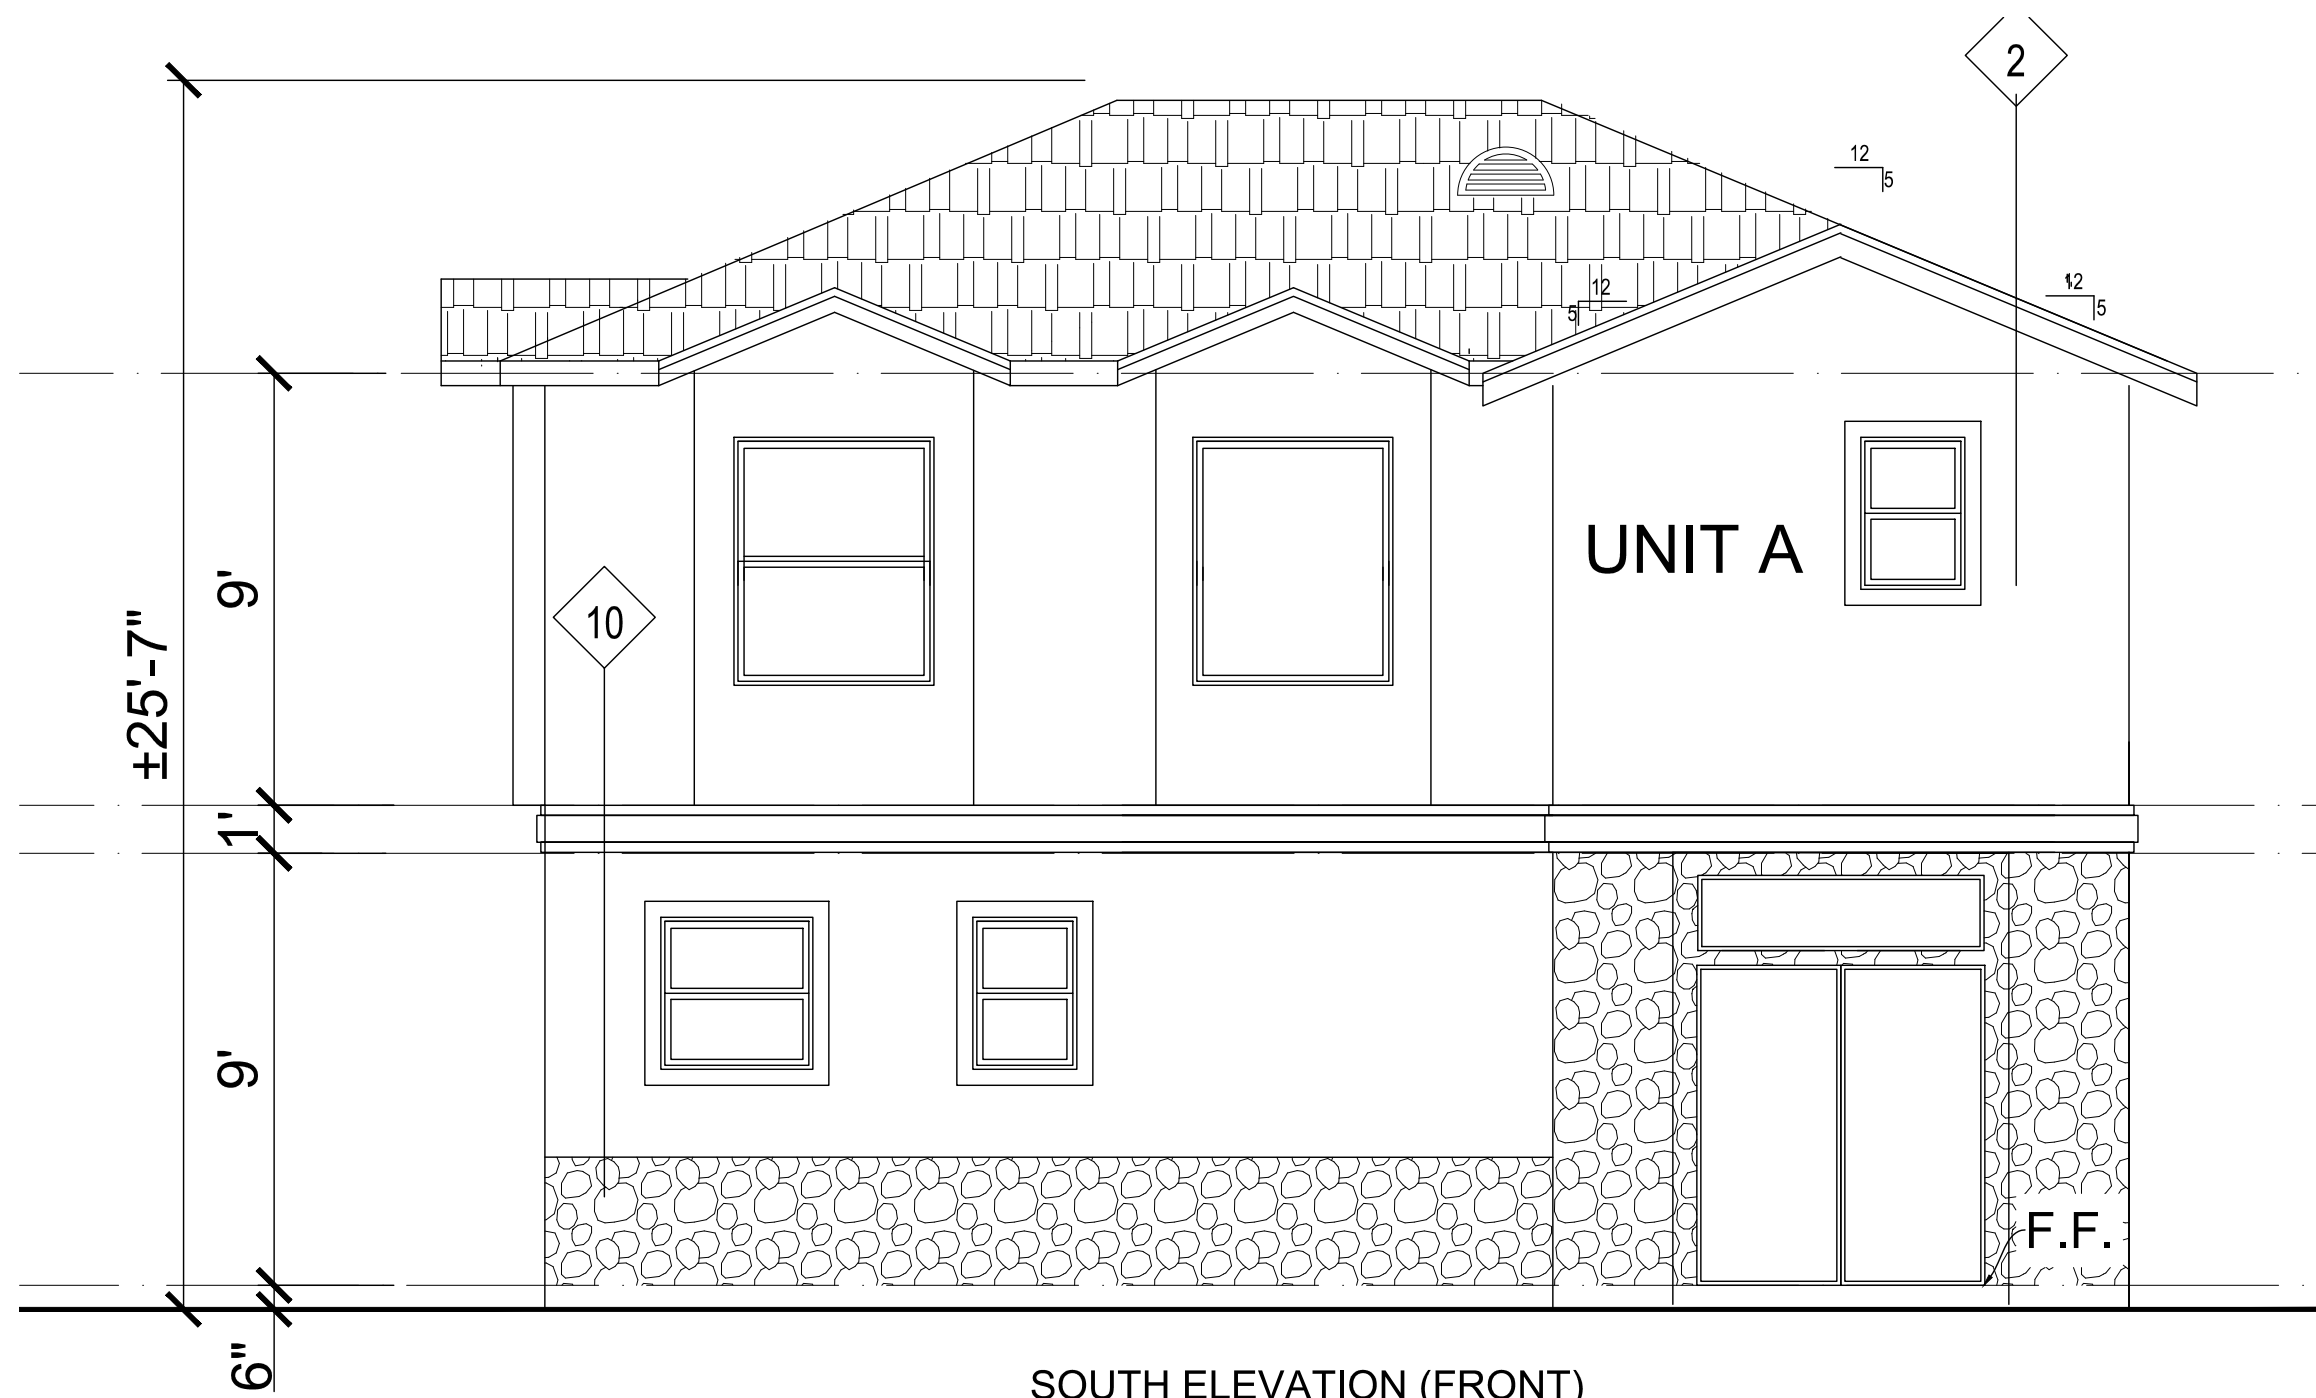

SOUTH ELEVATION (FRONT)
SCALE: 1/4"=1'-0"

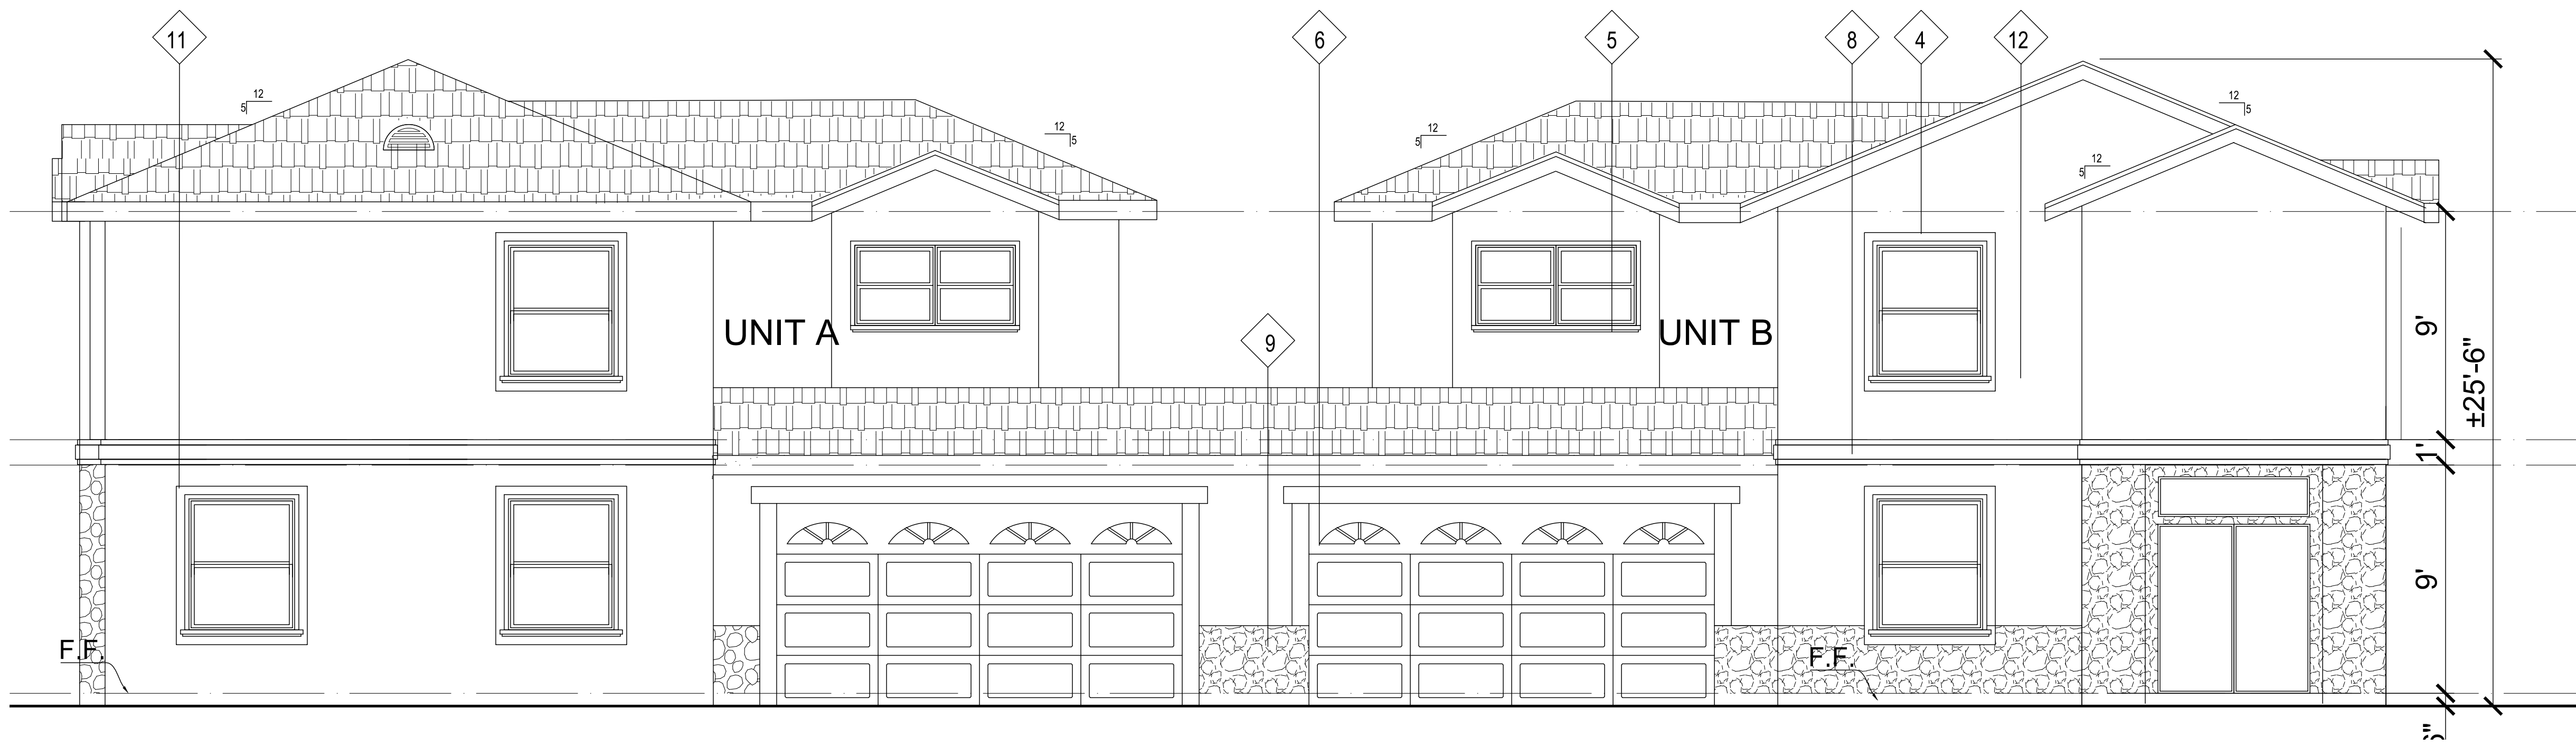

EAST ELEVATION
SCALE: 1/4"=1'-0"

Revisions	By
3/8/2017 PUBLIC HEARING	By

ABLE DESIGN & CONSTRUCTION
516 N. DIAMOND BAR BLVD. #300
DIAMOND BAR, CA 91765
Website: www.abledesigninc.net
E-mail: able168@yahoo.com
Tel: (909)869-0732

ELEVATIONS

TWO UNITS TOWN HOUSE

665 E 6TH ST
POMONA, CA 91766

Date: 5-20-2015

Scale


Drawn E.W.

Job

NOTE TO CONTRACTOR:
WRITTEN DIMENSIONS ON THESE DRAWINGS SHALL HAVE PRECEDENCE OVER SCALED DIMENSIONS. CONTRACTORS SHALL VERIFY AND BE RESPONSIBLE FOR ALL DIMENSIONS AND CONDITIONS AS SHOWN ON THE DRAWINGS. THE DESIGNING OFFICE MUST BE NOTIFIED IN WRITING OF ANY VARIATIONS FROM THE DIMENSIONS AND CONDITIONS SHOWN BY THESE DRAWINGS. FULL SIZE SHOP DRAWING DETAIL MUST BE SUBMITTED TO THIS OFFICE FOR APPROVAL BEFORE PROCEEDING ANY FABRICATION.



Sheet

Of **A-4** Sheets

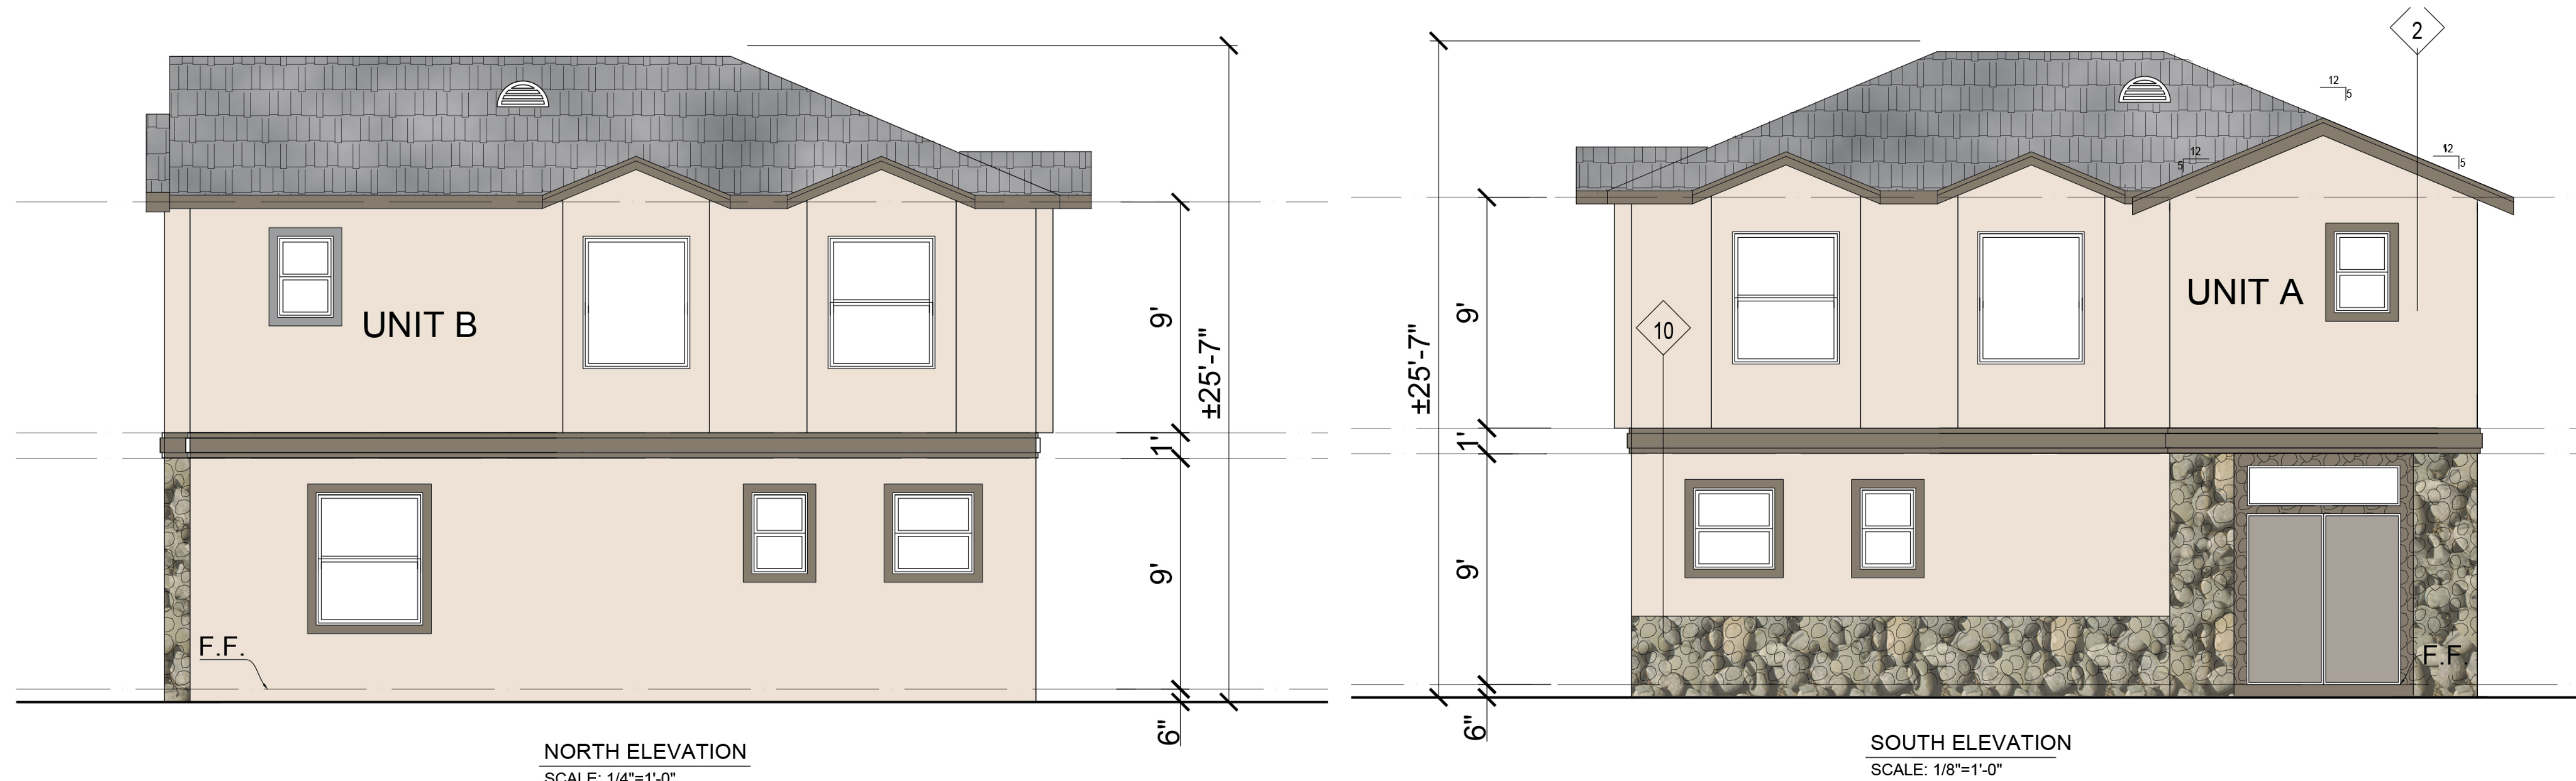

ATTIC VENTILATION	
ATTIC AREA (EACH UNIT)	1,029 SF
ATTIC VENT REQUEST (1/150 OF AREA)	6.86 SF
24" x 12" HALF ROUND DORMER LOUVRES	1.57 SF
PROVIDE (5) ROUND VENT	7.85 SF
AREA PROVIDED IS GREATER THAN REQ'D.	

ROOF:	CONC. ROOF TILE TYPE: SAXONY 900 SHAKE COLOR: CHARCOAL BLEND 1FBCJ1430
WALL:	LAHABRA STUCCO COLOR: X-23 ASPEN (BASE 200)
TRIM:	LAHABRA STUCCO COLOR: X-830 CLAY (BASE 200)

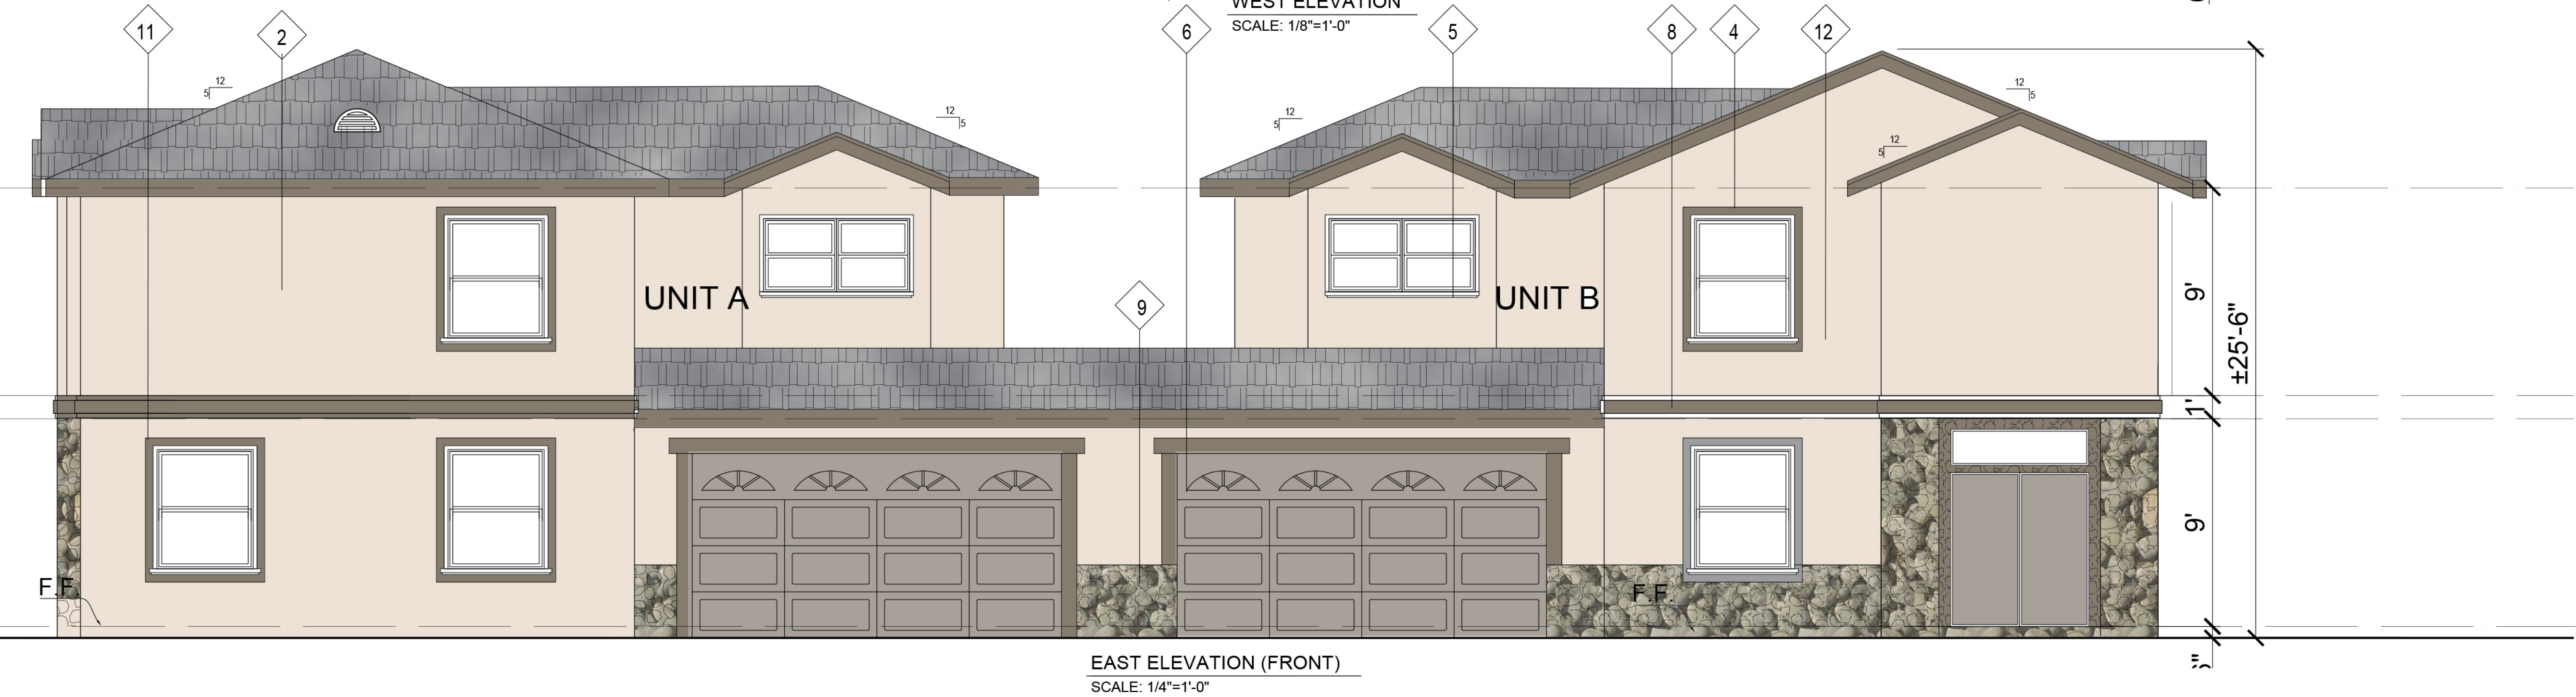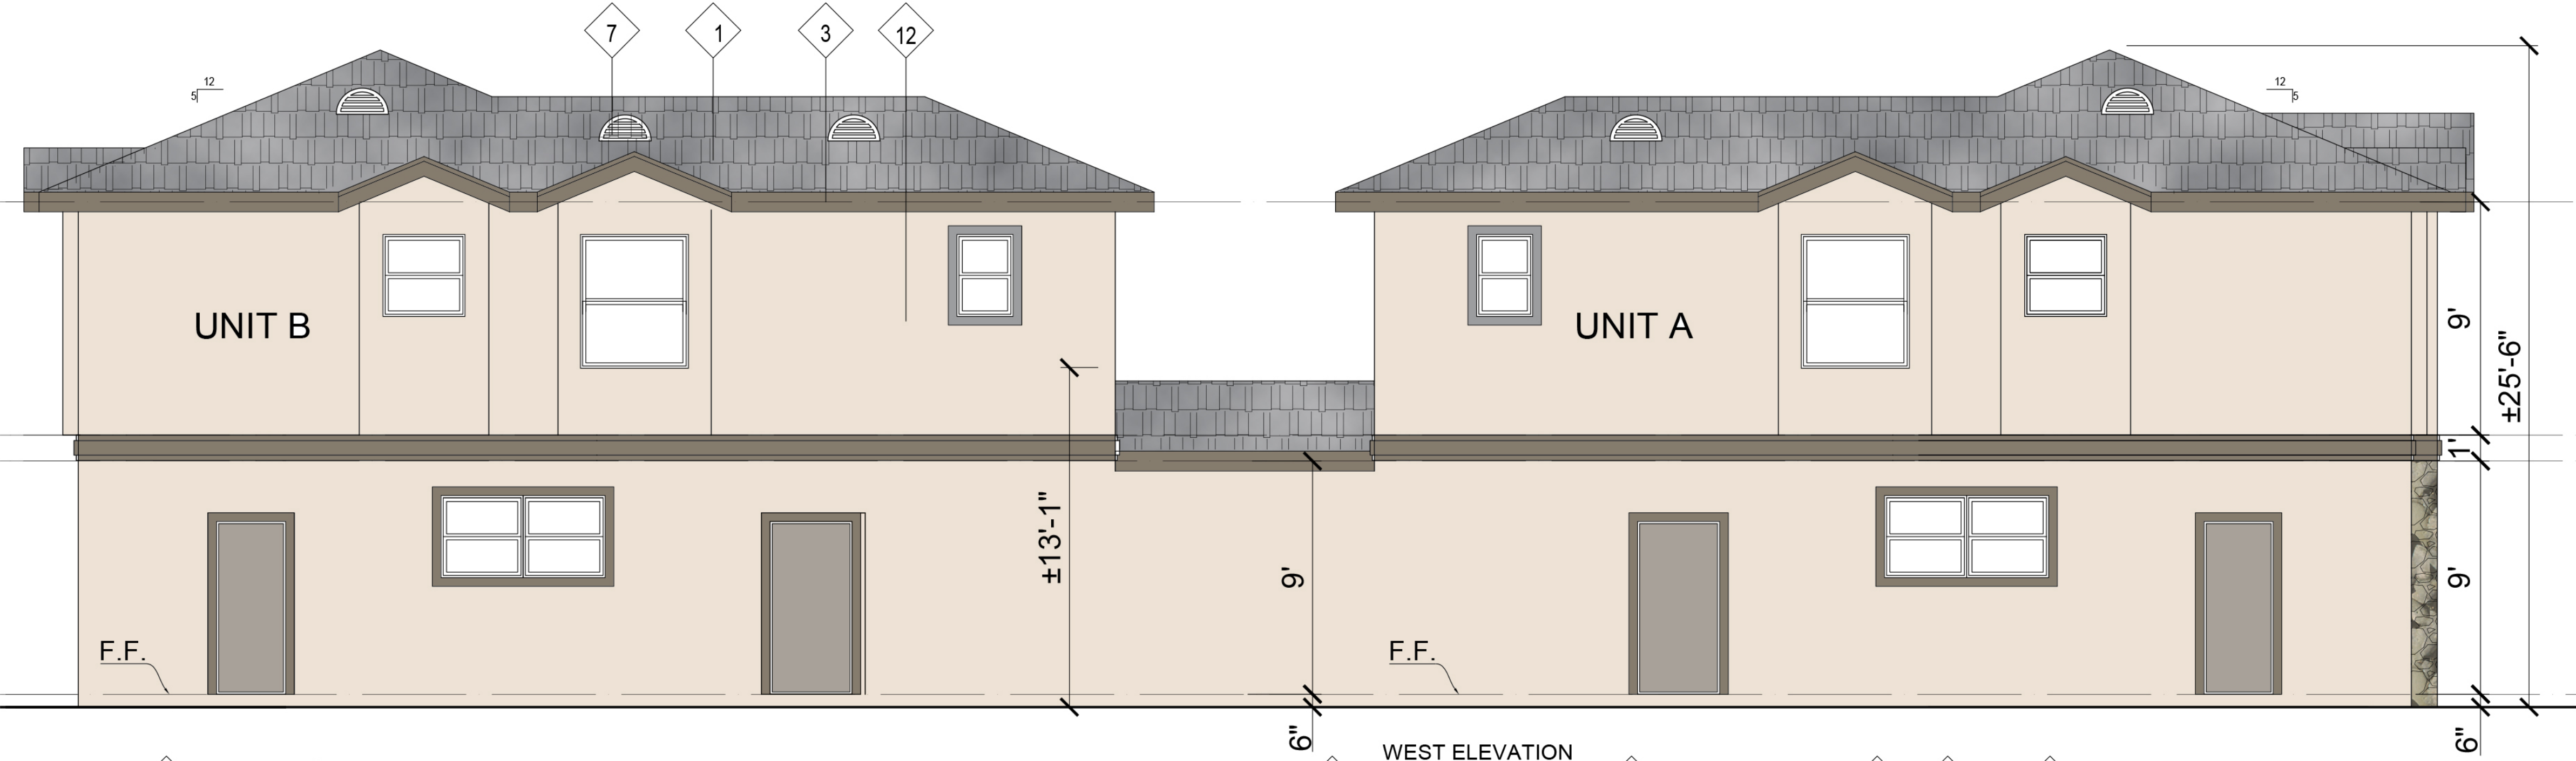

Revisions	By
3/8/2017 PUBLIC HEARING	By

ABLE DESIGN & CONSTRUCTION
516 N. DIAMOND BAR BLVD. #300
DIAMOND BAR, CA 91765
Website: www.abledesigninc.net
E-mail: able168@yahoo.com
Tel: (909)869-0732

COLOR ELEVATIONS FOR UNIT B

TWO UNITS TOWN HOUSE
665 E 6TH ST
POMONA, CA 91766

Date	6-27-2016
Scale	
Drawn	E.W.
Job	
NOTE TO CONTRACTOR: WRITTEN DIMENSIONS ON THESE DRAWINGS SHALL HAVE PRECEDENCE OVER SCALED DIMENSIONS. CONTRACTORS SHALL VERIFY AND BE RESPONSIBLE FOR ALL DIMENSIONS AND CONDITIONS AS SHOWN ON THE DRAWINGS. THE DESIGNER'S OFFICE MUST BE NOTIFIED IN WRITING OF ANY VARIATIONS FROM THE DIMENSIONS AND CONDITIONS SHOWN BY THESE DRAWINGS. FULL SIZE SHOP DRAWING DETAIL MUST BE SUBMITTED TO THIS OFFICE FOR APPROVAL BEFORE PROCEEDING WITH ANY FABRICATION.	
Sheet	
Of	Sheets