


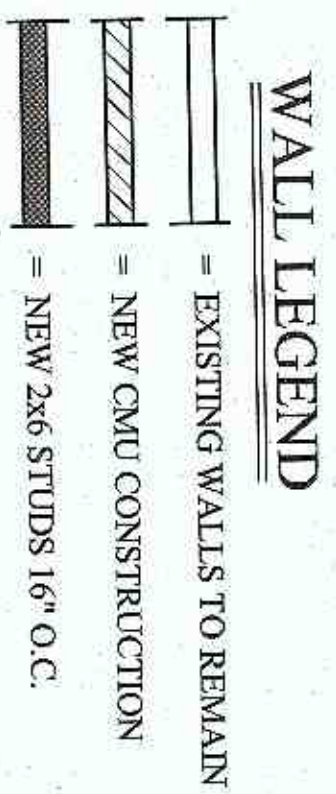

WALL LEGEND

The designs and ideas indicated by these drawings were created for the use of this project only and are the sole property of Jonathan L. Zane, Architect. These designs may not be used for any other purpose whatsoever or reproduced without the written consent of Jonathan L. Zane, Architect


HEET:

A-1

Model Code:	State Code:
2015 I.B.C.	2016 C.B.C.
2015 U.M.C.	2016 C.M.C.
2015 U.P.C.	2016 C.P.C.
2014 N.E.C.	2016 C.E.C.
2015 I.F.C.	2016 C.F.C.
2016 California Green Building Code	
2016 California Energy Code (CEC)	

TOM KIM
LOCATED AT:
2488 South Reservoir Street
Pomona, Ca. 91766


DATE : 2-17-2017

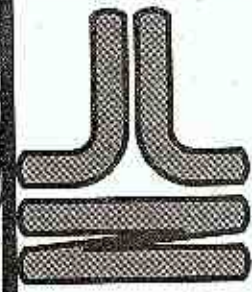

JONATHAN L. ZANE
ARCHITECTURE

JONATHAN L. ZANE, ARCHITECT - CA. LIC. #C-11,046
958 NORTH LA CADENA DRIVE
COLTON, CA 92324 (909) 825-7500


DATE:	BY:
-------	-----

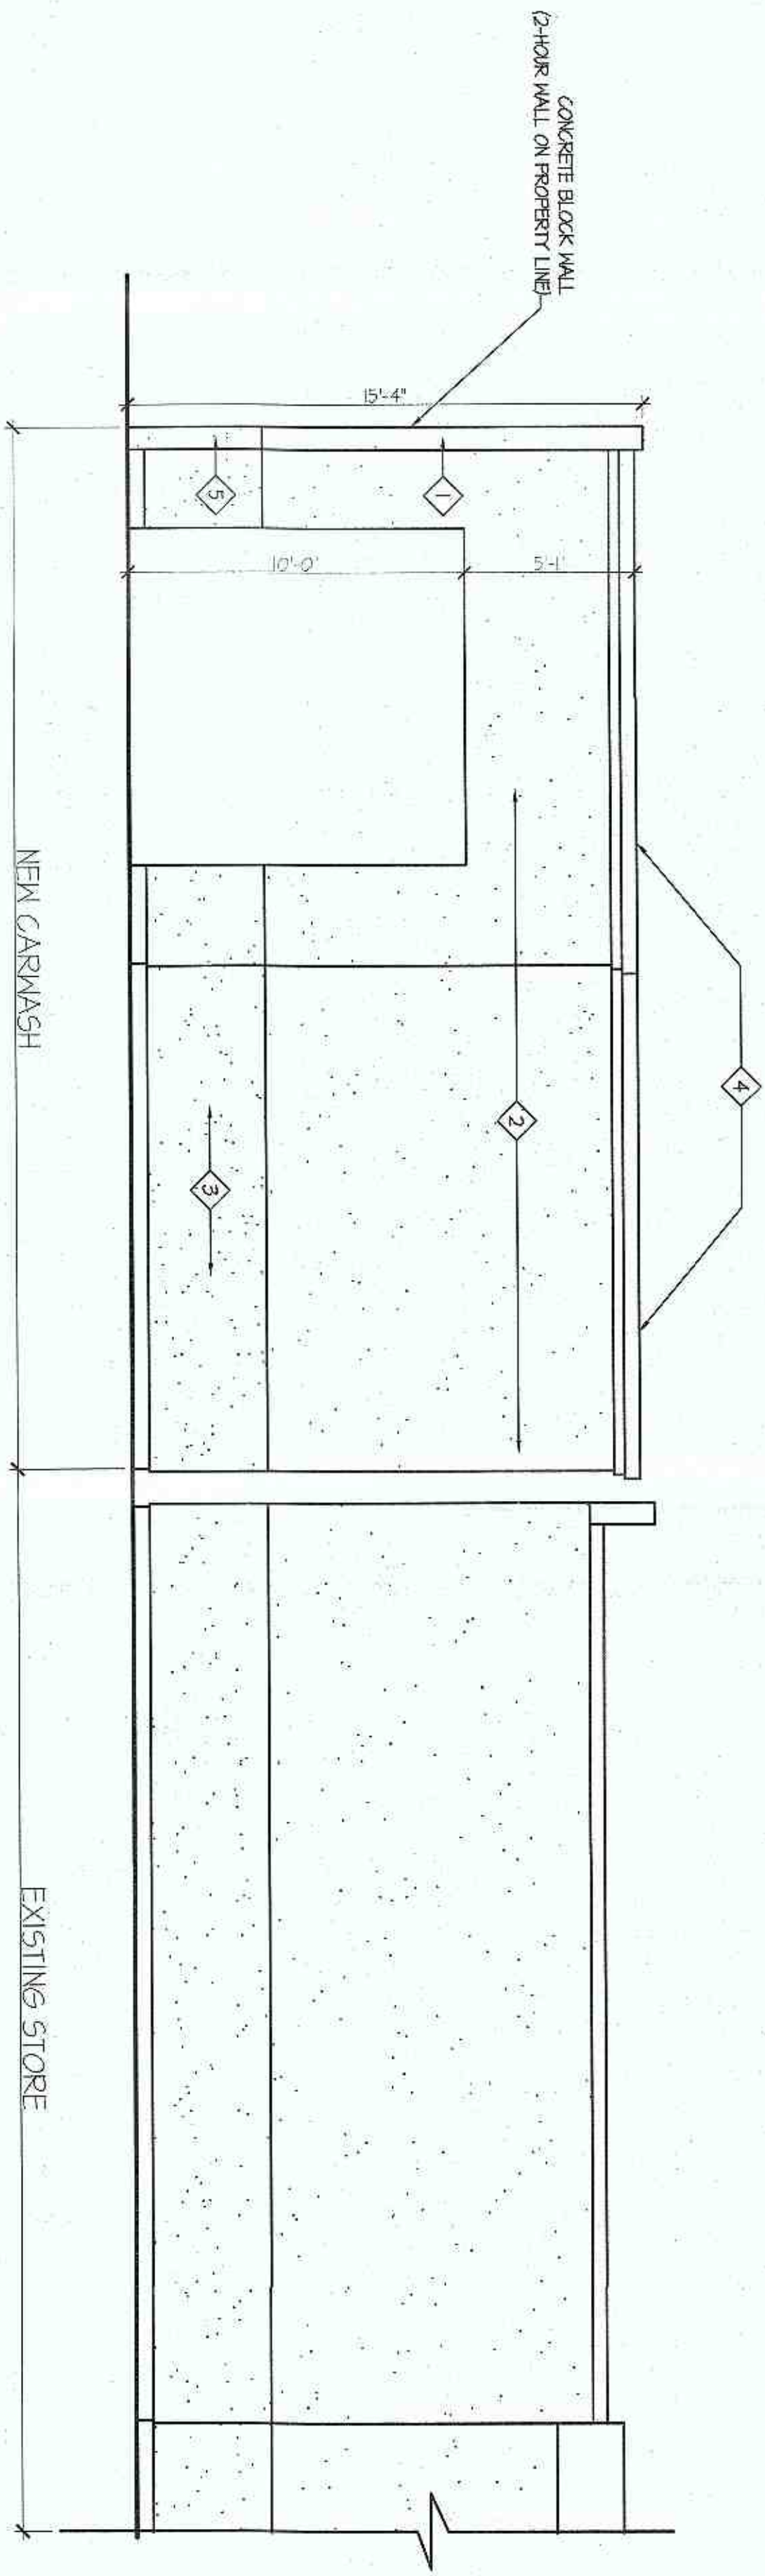

KEY NOTES:

- 1 CONCRETE BLOCK WALL W/ OMEGA STUCCO OVER OMEGA WHITE (TO MATCH EXISTING CONVENIENCE STORE COLOR).
- 2 OMEGA STUCCO, OMEGA WHITE (TO MATCH EXISTING STORE).
- 3 OMEGA STUCCO, TRUE GREY (TO MATCH EXISTING STORE).
- 4 VERO FOAM CORNICE PAINTED WHITE, VISTA PAINTS, V100 WHITE.
- 5 CONCRETE BLOCK WALL W/ OMEGA STUCCO OVER OMEGA TRUE GREY (TO MATCH EXISTING CONVENIENCE STORE COLOR).
- 6 HOLLOW CORE METAL DOOR PAINTED WHITE, VISTA PAINTS, V100 WHITE.

FRONT (WEST) ELEVATION
SCALE: 1/4" = 1'-0"

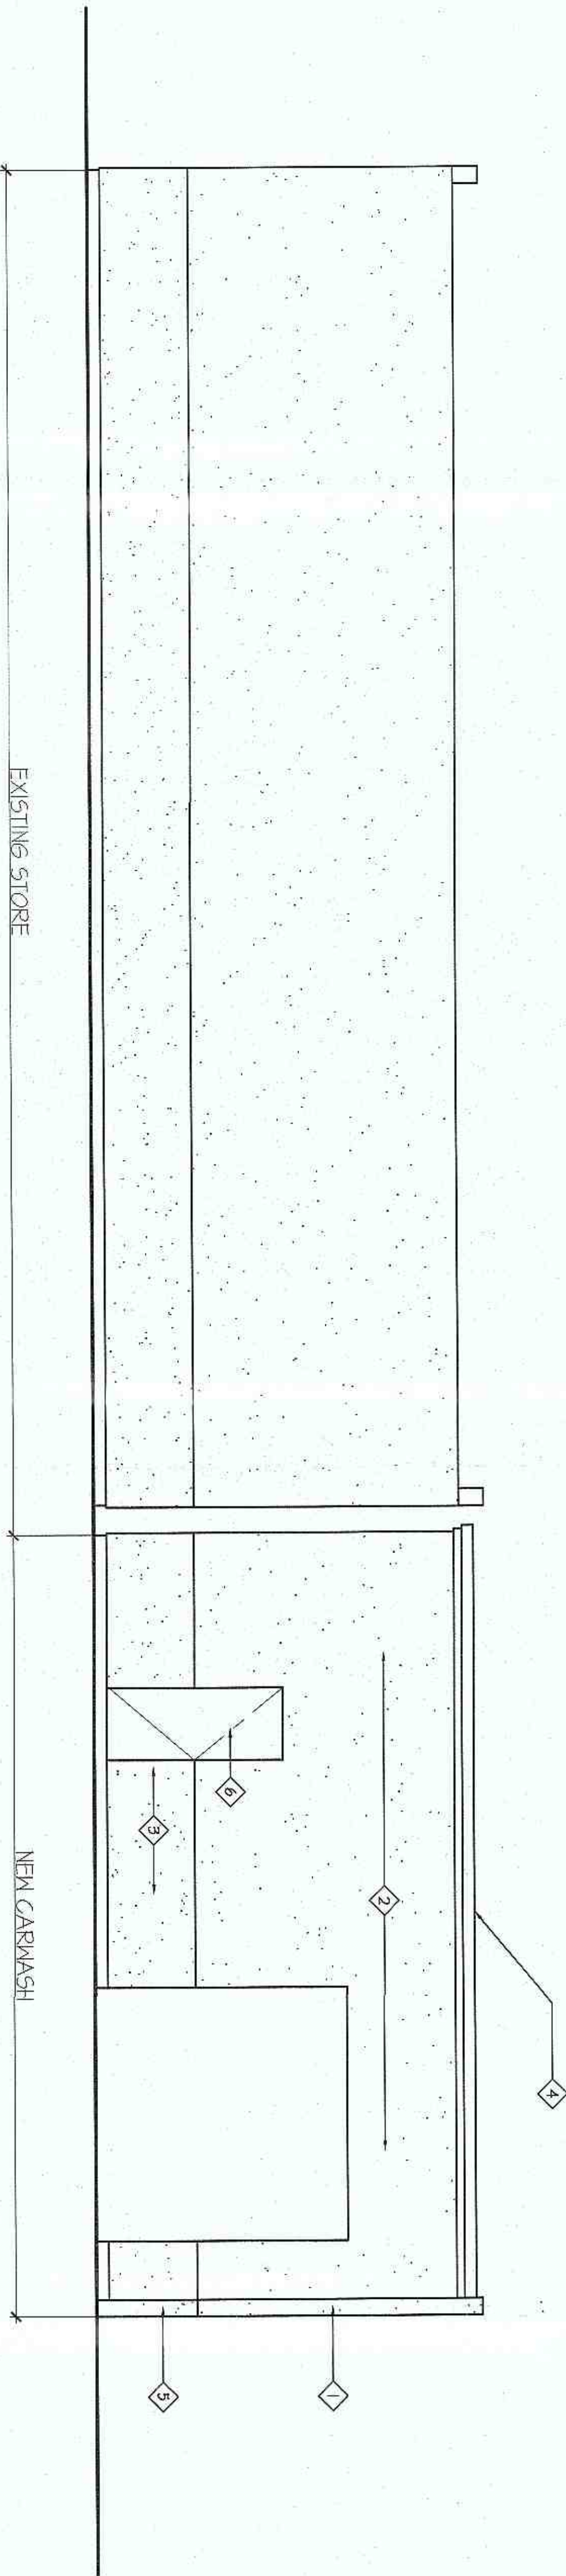


REAR (EAST) ELEVATION
SCALE: 1/4" = 1'-0"

REVISIONS

DATE: BY:

JONATHAN L. ZANE
ARCHITECTURE

JONATHAN L. ZANE, ARCHITECT - CA, LIC. #C-11,046
458 NORTH LA CADENA DRIVE
COLTON, CA 92324 (909) 825-7500

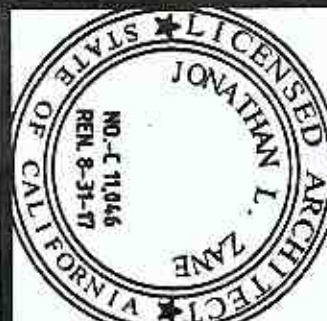

DATE: 2-11-2017

A CARWASH FOR:

TOM KIM
LOCATED AT:
2488 South Reservoir Street
Pomona, Ca. 91766

APPLICABLE CODES:

Model Code: State Code:
2015 I.B.C. 2016 C.B.C.
2015 U.M.C. 2016 C.M.C.
2015 U.P.C. 2016 C.P.C.
2016 N.E.C. 2016 C.E.C.
2015 I.F.C. 2016 C.F.C.
2016 California Green Building Code
2016 California Energy Code (CEC)

All new work shall comply with listed codes and all current local and state amendments.

NOTICE:

The designs and ideas indicated by these drawings were created for the use of this project only and are the sole property of Jonathan L. Zane, Architect. These designs may not be used for any other purpose whatsoever or reproduced without the written consent of Jonathan L. Zane, Architect

DATE: 1-5-2017


SCALE: 1/4" = 1'-0"

DRAWN: Ken Purl


JOB: 1703

SHEET:

A-2

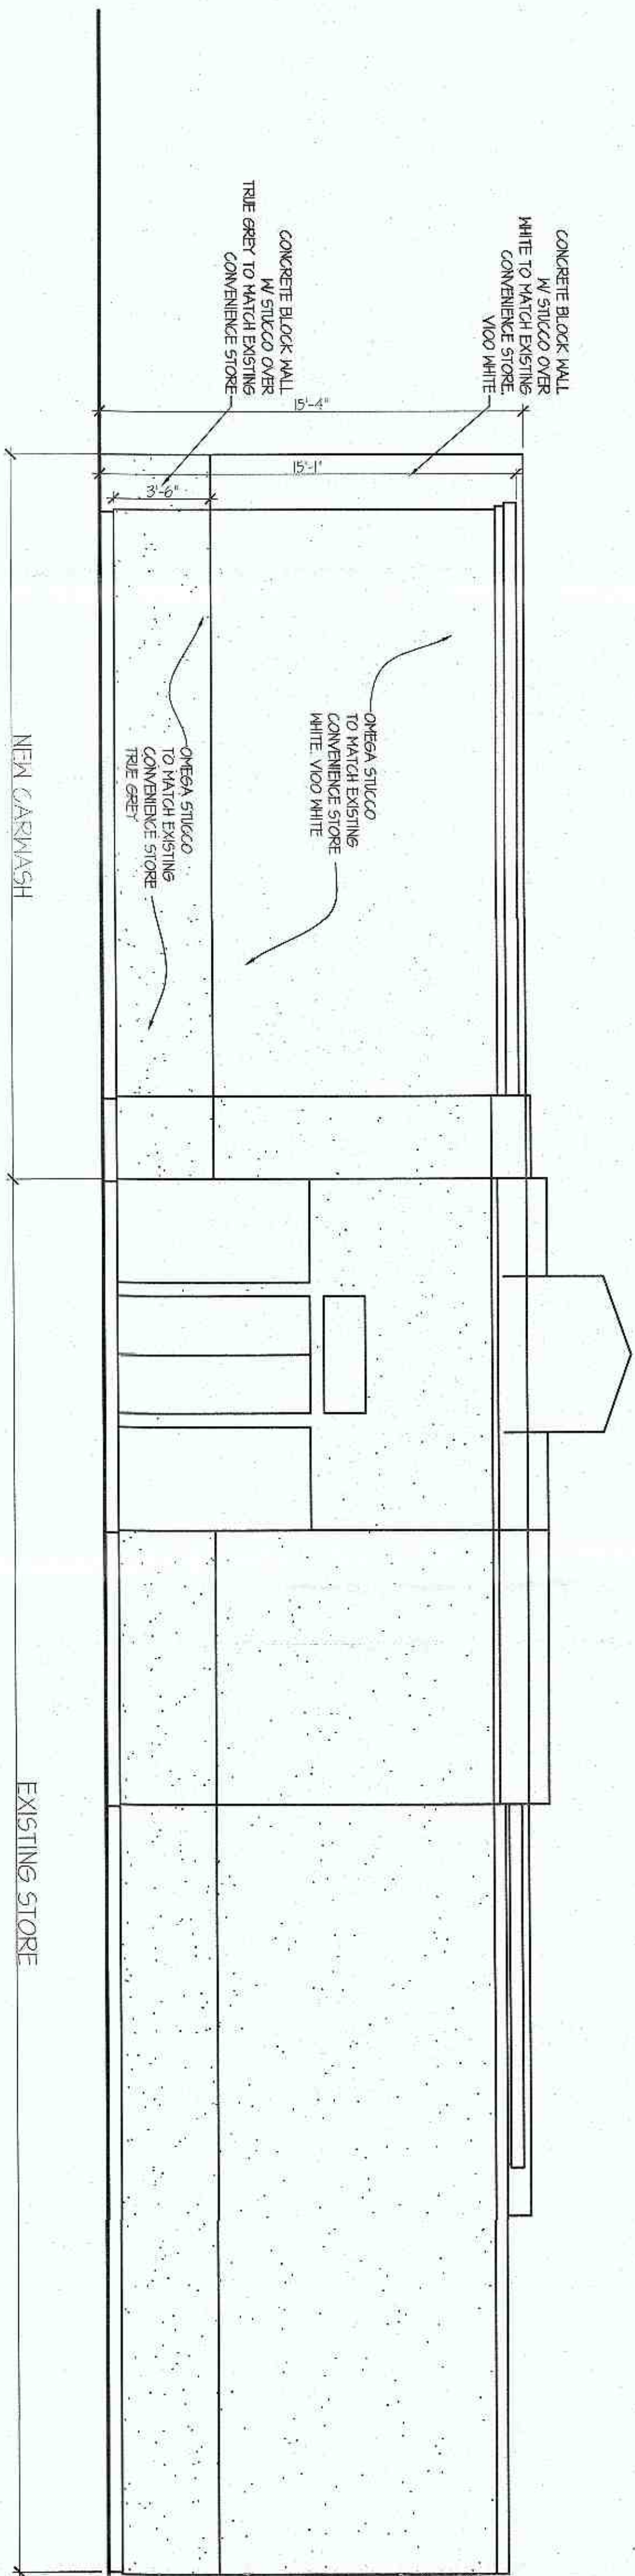

NORTH ELEVATION
SCALE: 1/4" = 1'-0"

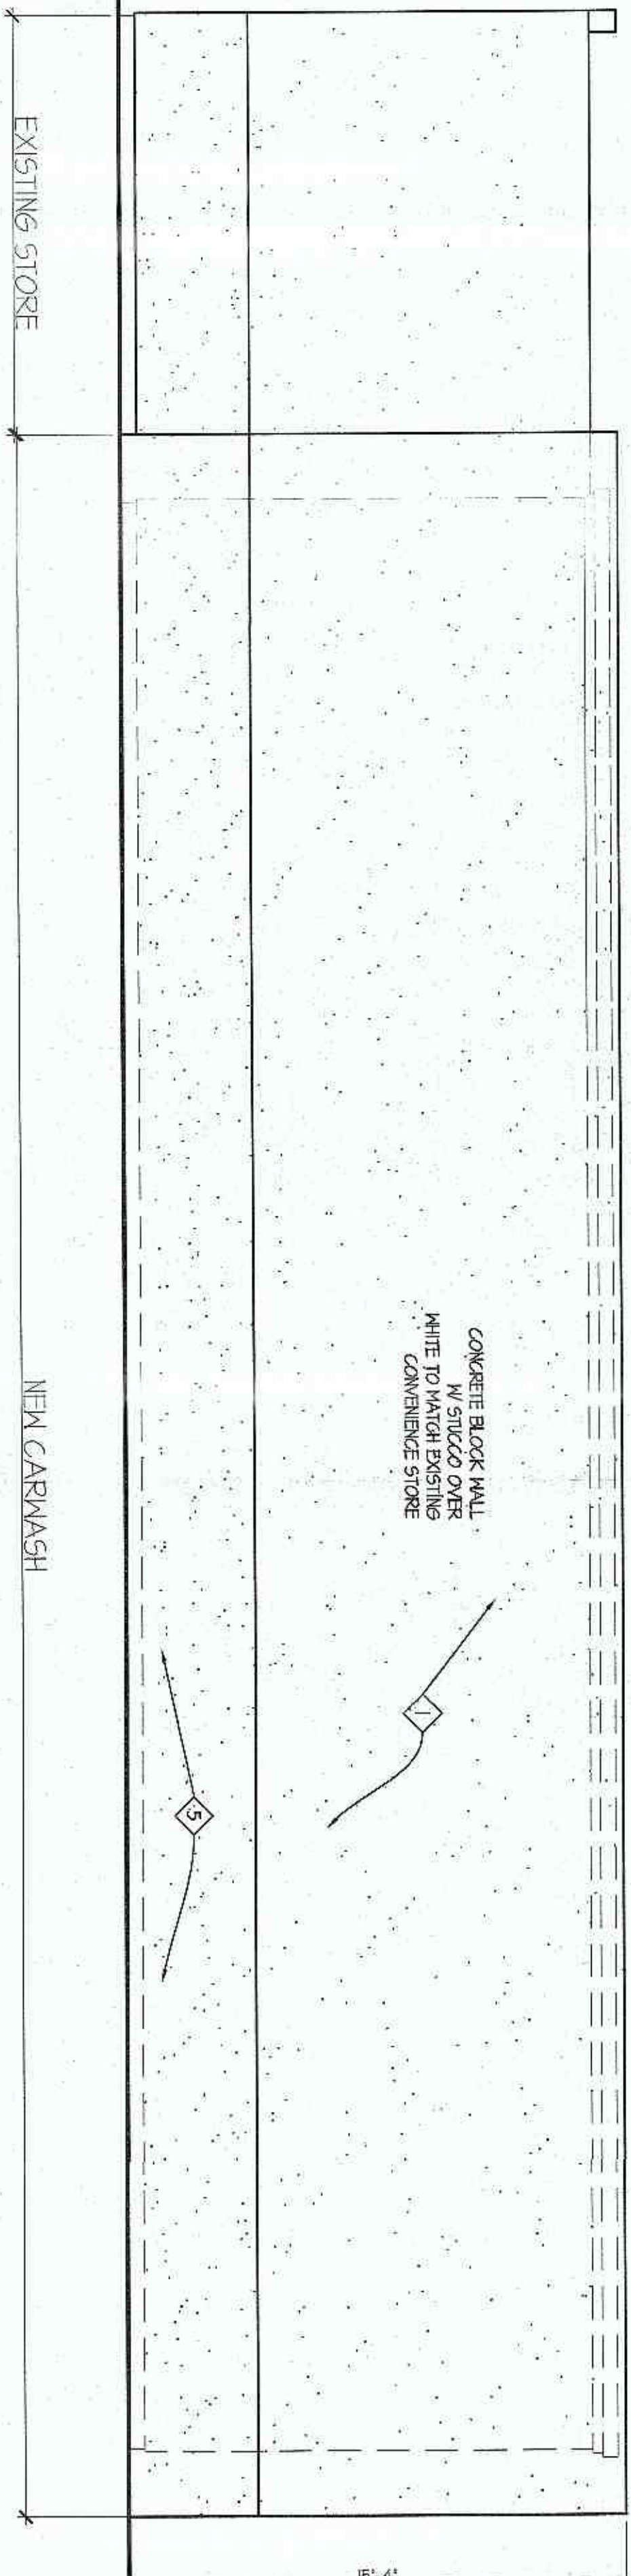

SOUTH ELEVATION
SCALE: 1/4" = 1'-0"

KEY NOTES:

- 1 CONCRETE BLOCK WALL W/ OMEGA STUCCO OVER. OMEGA WHITE (TO MATCH EXISTING CONVENIENCE STORE COLOR).
- 2 OMEGA STUCCO, OMEGA WHITE (TO MATCH EXISTING STORE).
- 3 OMEGA STUCCO, TRUE GREY (TO MATCH EXISTING STORE).
- 4 VERO FOAM CORNICE PAINTED WHITE. VISTA PAINTS: V100 WHITE.
- 5 CONCRETE BLOCK WALL W/ OMEGA STUCCO OVER. OMEGA TRUE GREY (TO MATCH EXISTING CONVENIENCE STORE COLOR).
- 6 HOLLOW CORE METAL DOOR PAINTED WHITE. VISTA PAINT: V100 WHITE.

REVISIONS

DATE: BY:

JONATHAN L. ZANE
ARCHITECTURE
JONATHAN L. ZANE, ARCHITECT - CA. LIC. #C-11046
950 NORTH LA CADENA DRIVE
COLTON, CA 92324 (909) 825-7500



DATE: 2-11-2017

TOM KIM
LOCATED AT:
2488 South Reservoir Street
Pomona, Ca. 91766

A CARWASH FOR:

APPLICABLE CODES:
Model Code: State Code:
2015 I.B.C. 2016 C.B.C.
2015 U.M.C. 2016 C.M.C.
2015 U.P.C. 2016 C.P.C.
2015 L.F.C. 2016 C.F.C.
2016 California Green Building Code (CEN)
2016 California Energy Code (CEN)
All new work shall comply with listed codes and all current local and state amendments.

NOTICE:
The designs and ideas indicated by these drawings were created for the use of this project only and are the sole property of Jonathan L. Zane, Architect. These designs may not be used for any other purpose whatsoever or reproduced without the written consent of Jonathan L. Zane, Architect

DATE: 1-5-2017

SCALE: 1/4" = 1'-0"

DRAWN: Ken Purd

JOB: 1703

SHEET:

A-2.1