


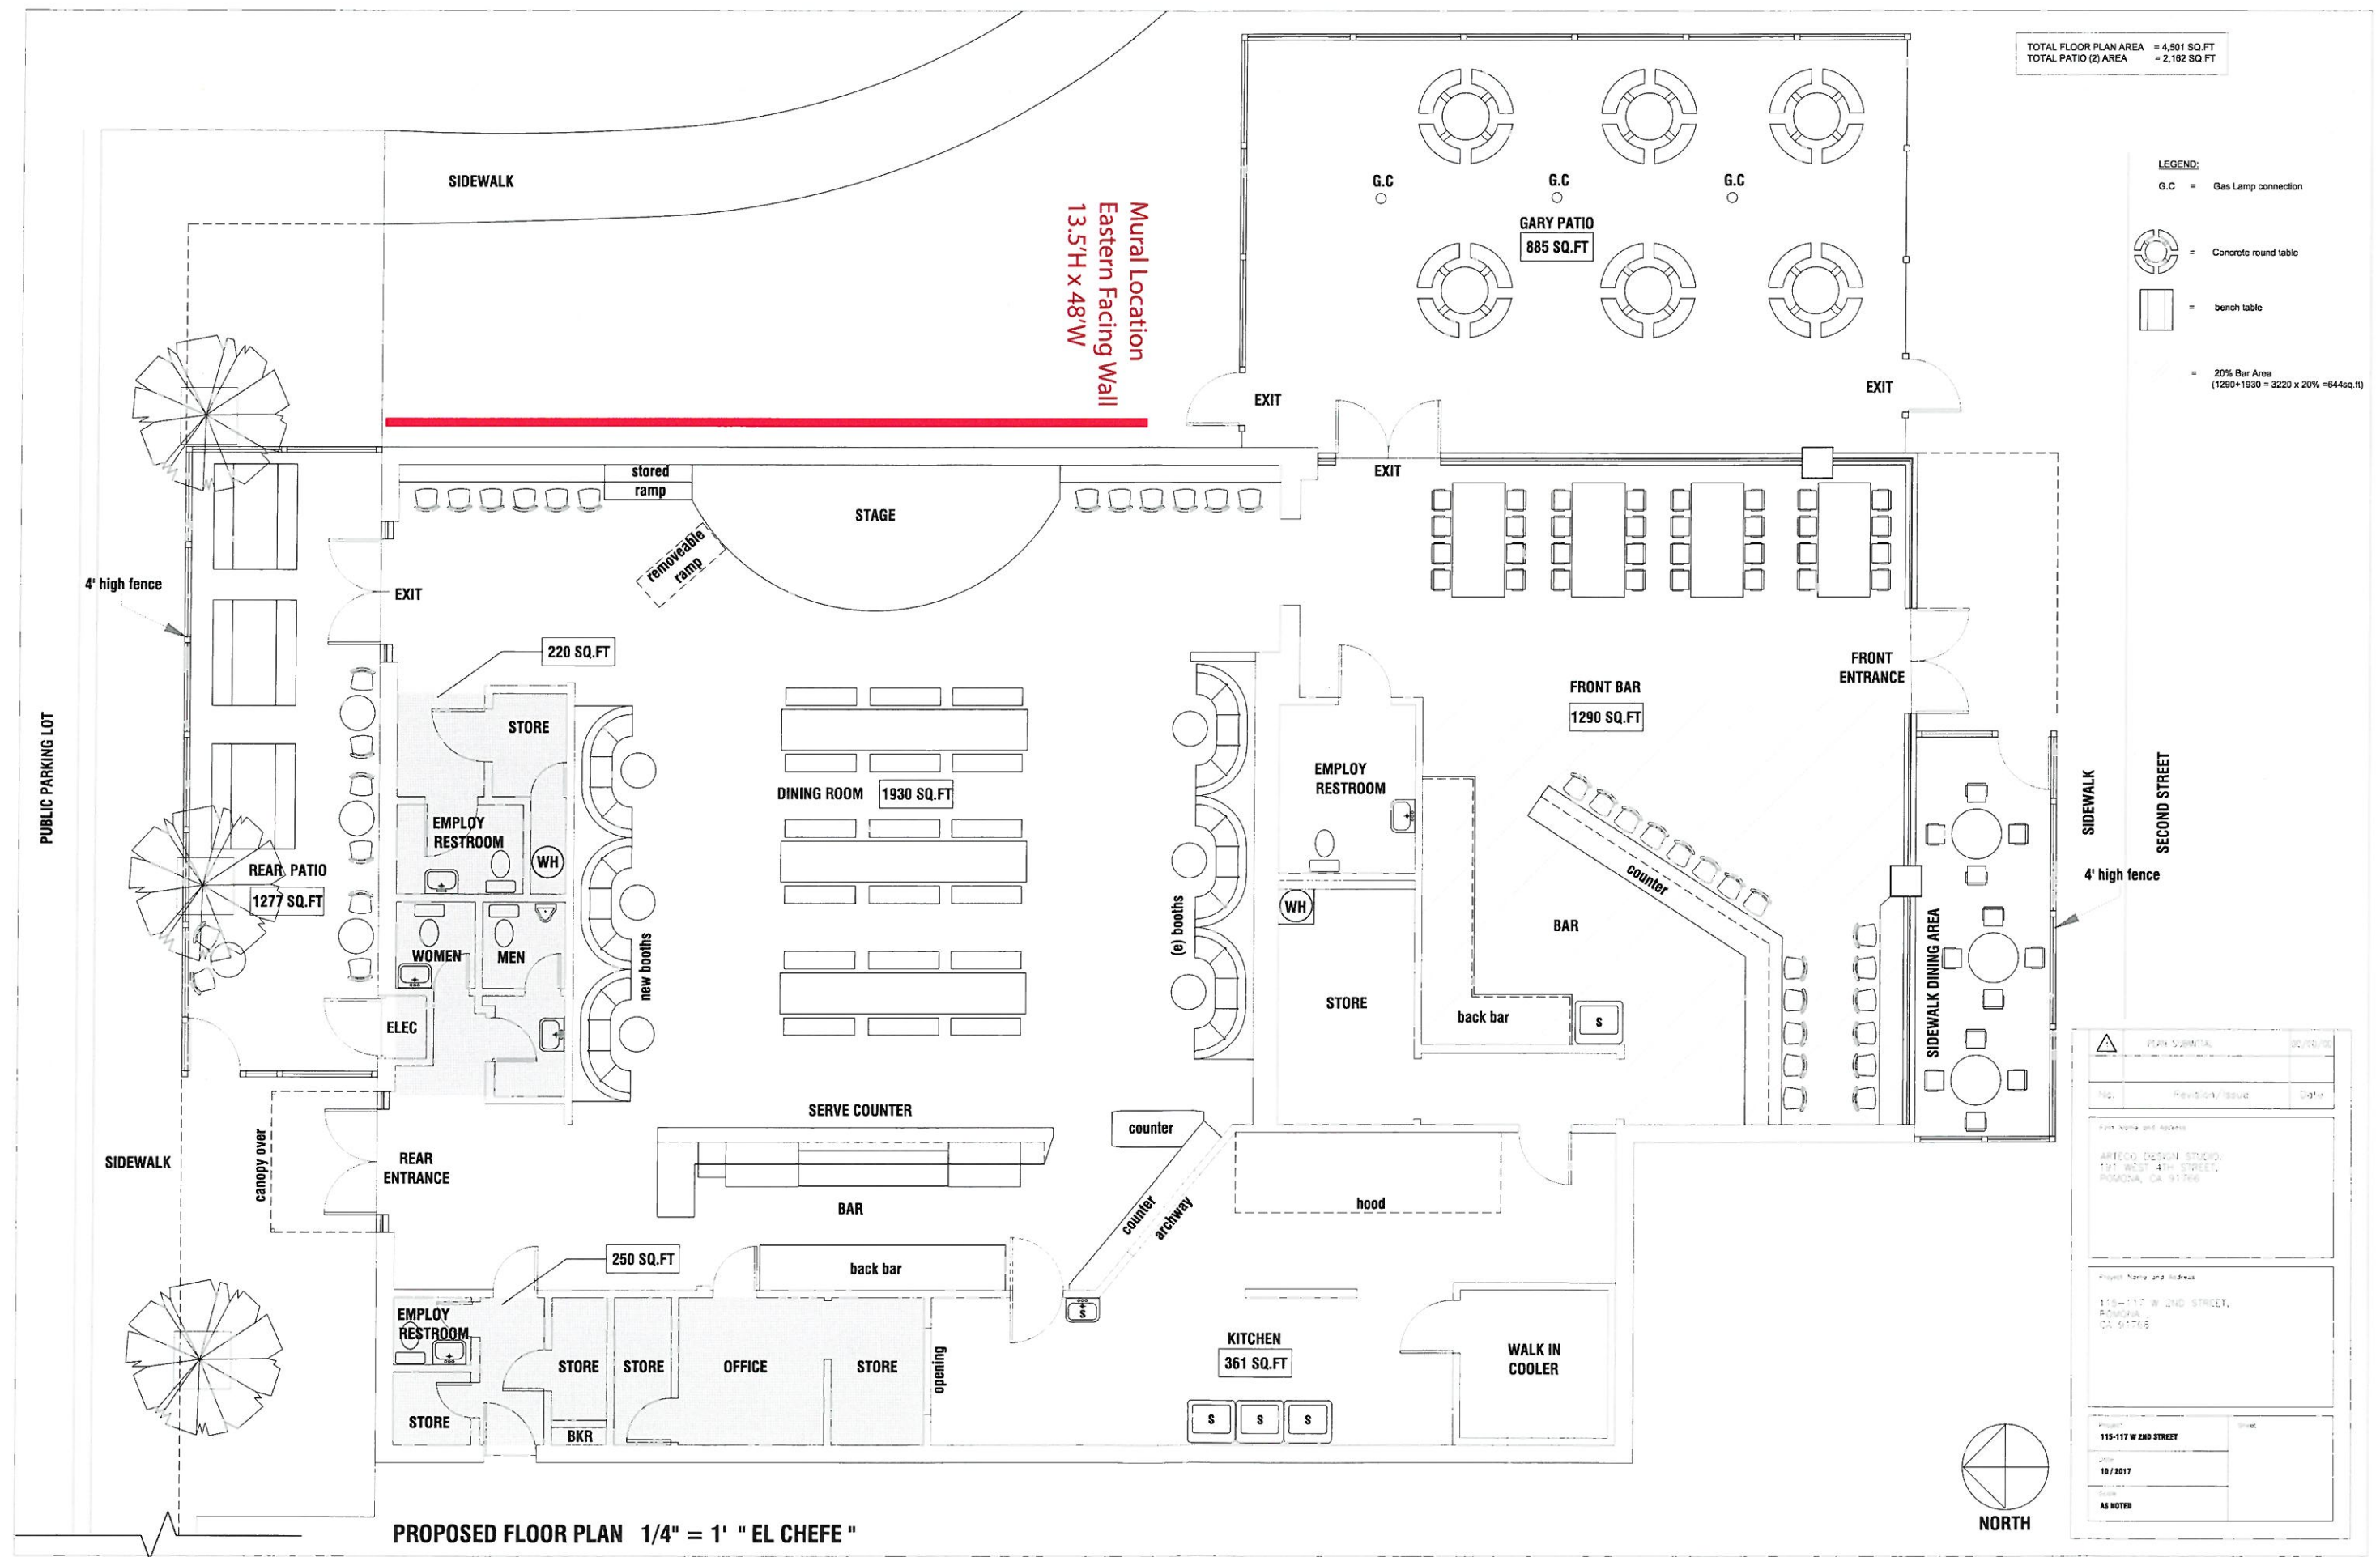

TOTAL FLOOR PLAN AREA = 4,501 SQ.FT  
TOTAL PATIO (2) AREA = 2,162 SQ.FT

- LEGEND:
- G.C. = Gas Lamp connection
  - Concrete round table
  - bench table
  - 20% Bar Area  
(1290 x 1930 = 3220 x 20% = 644sq.ft)

|                                                                 |                      |
|-----------------------------------------------------------------|----------------------|
| PLAN SUBMITAL                                                   | DATE                 |
| No.                                                             | Revision/Issued Date |
| Firm Name and Address                                           |                      |
| ARTECO DESIGN STUDIO<br>181 WEST 4TH STREET<br>POMONA, CA 91766 |                      |
| Project Name and Address                                        |                      |
| 115-117 W 2ND STREET,<br>POMONA, CA 91766                       |                      |
| Project                                                         | Sheet                |
| 115-117 W 2ND STREET                                            |                      |
| Date                                                            |                      |
| 10 / 2017                                                       |                      |
| Scale                                                           |                      |
| AS NOTED                                                        |                      |

PROPOSED FLOOR PLAN 1/4" = 1' " EL CHEFE "