

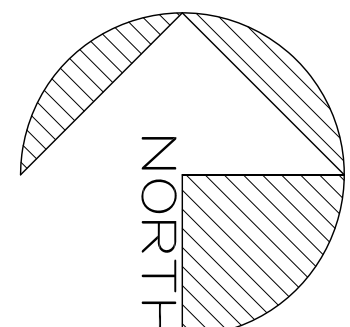
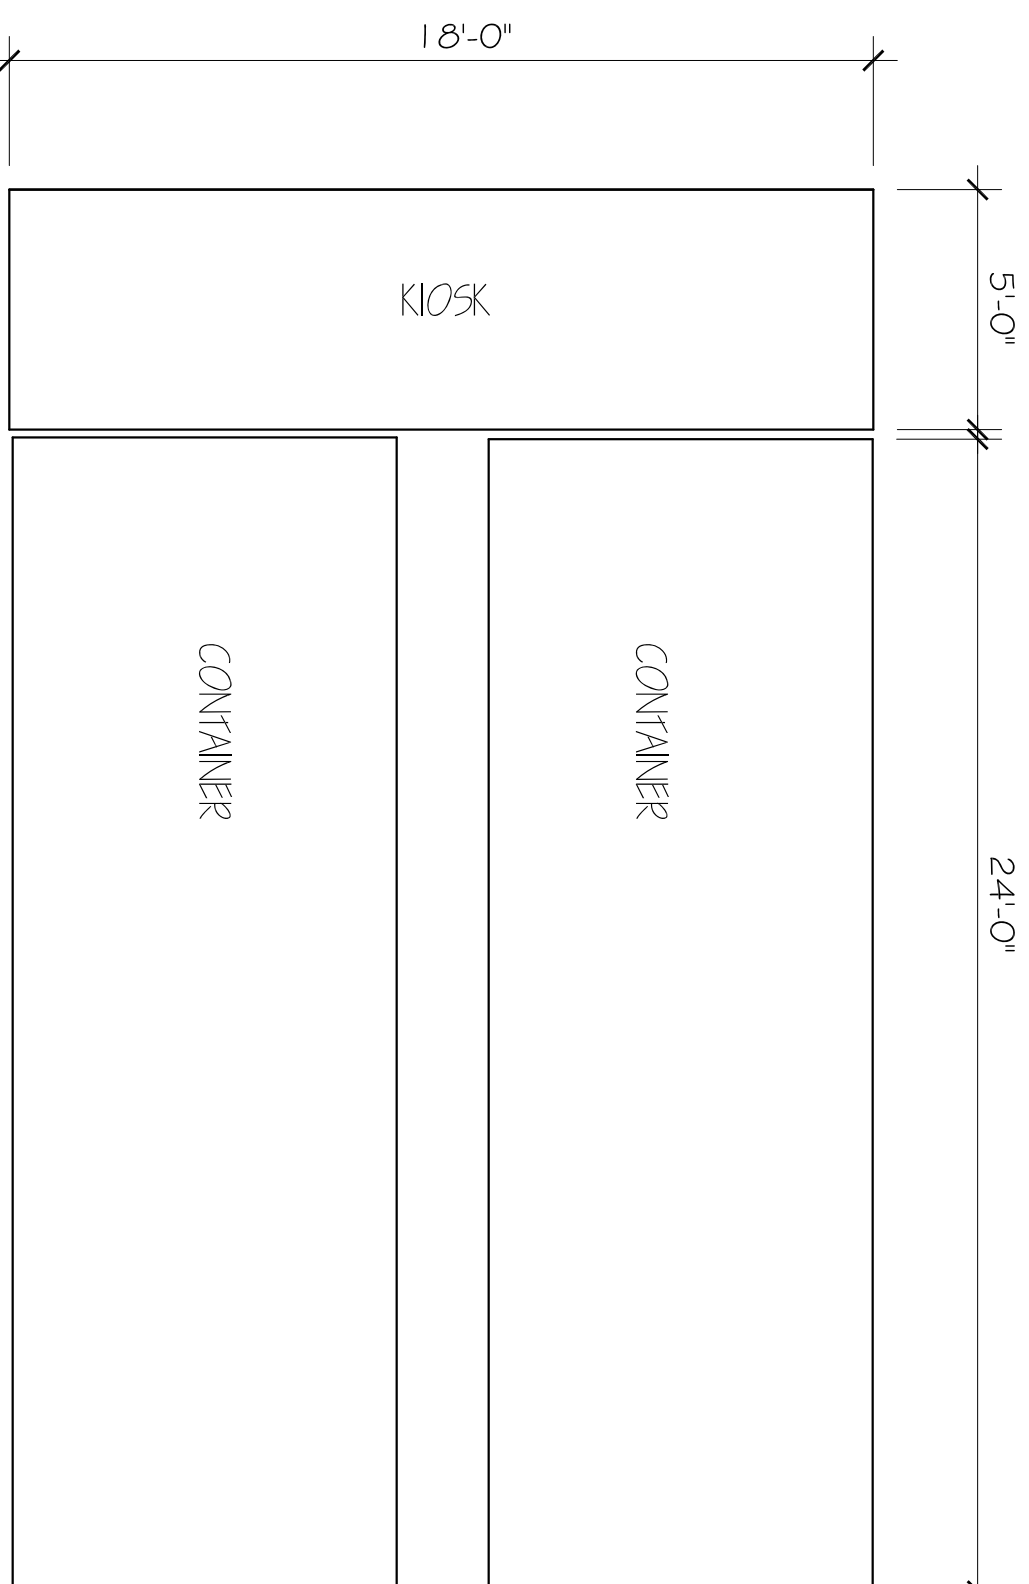


A-1 SITE PLAN A-2 ELEVATIONS

SCOPE:
PROPOSED 490 S.Q.F. RECYCLING,
WITH A 6" HIGH BLOCK WALL AND A 36"
WIDE PLANTER. WITH TWO NEW METAL
GATES ON EACH SIDE OF THE BLOCK
WALL

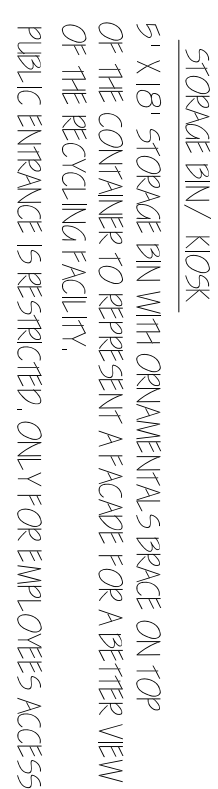

 

ALL SIGNAGE IS WEATHER PROOF AND PROFESSIONALLY DESIGNED

$$\frac{\text{KIOSK / CONTAINERS}}{\text{SCALE: } 1/4" = 1'-0"} \quad \boxed{5A2}$$

