


SITE PLAN
 333 SAN FRANCISCO AVENUE
 POMONA, CA 91767
 SCALE: 1/16" = 1'-0"

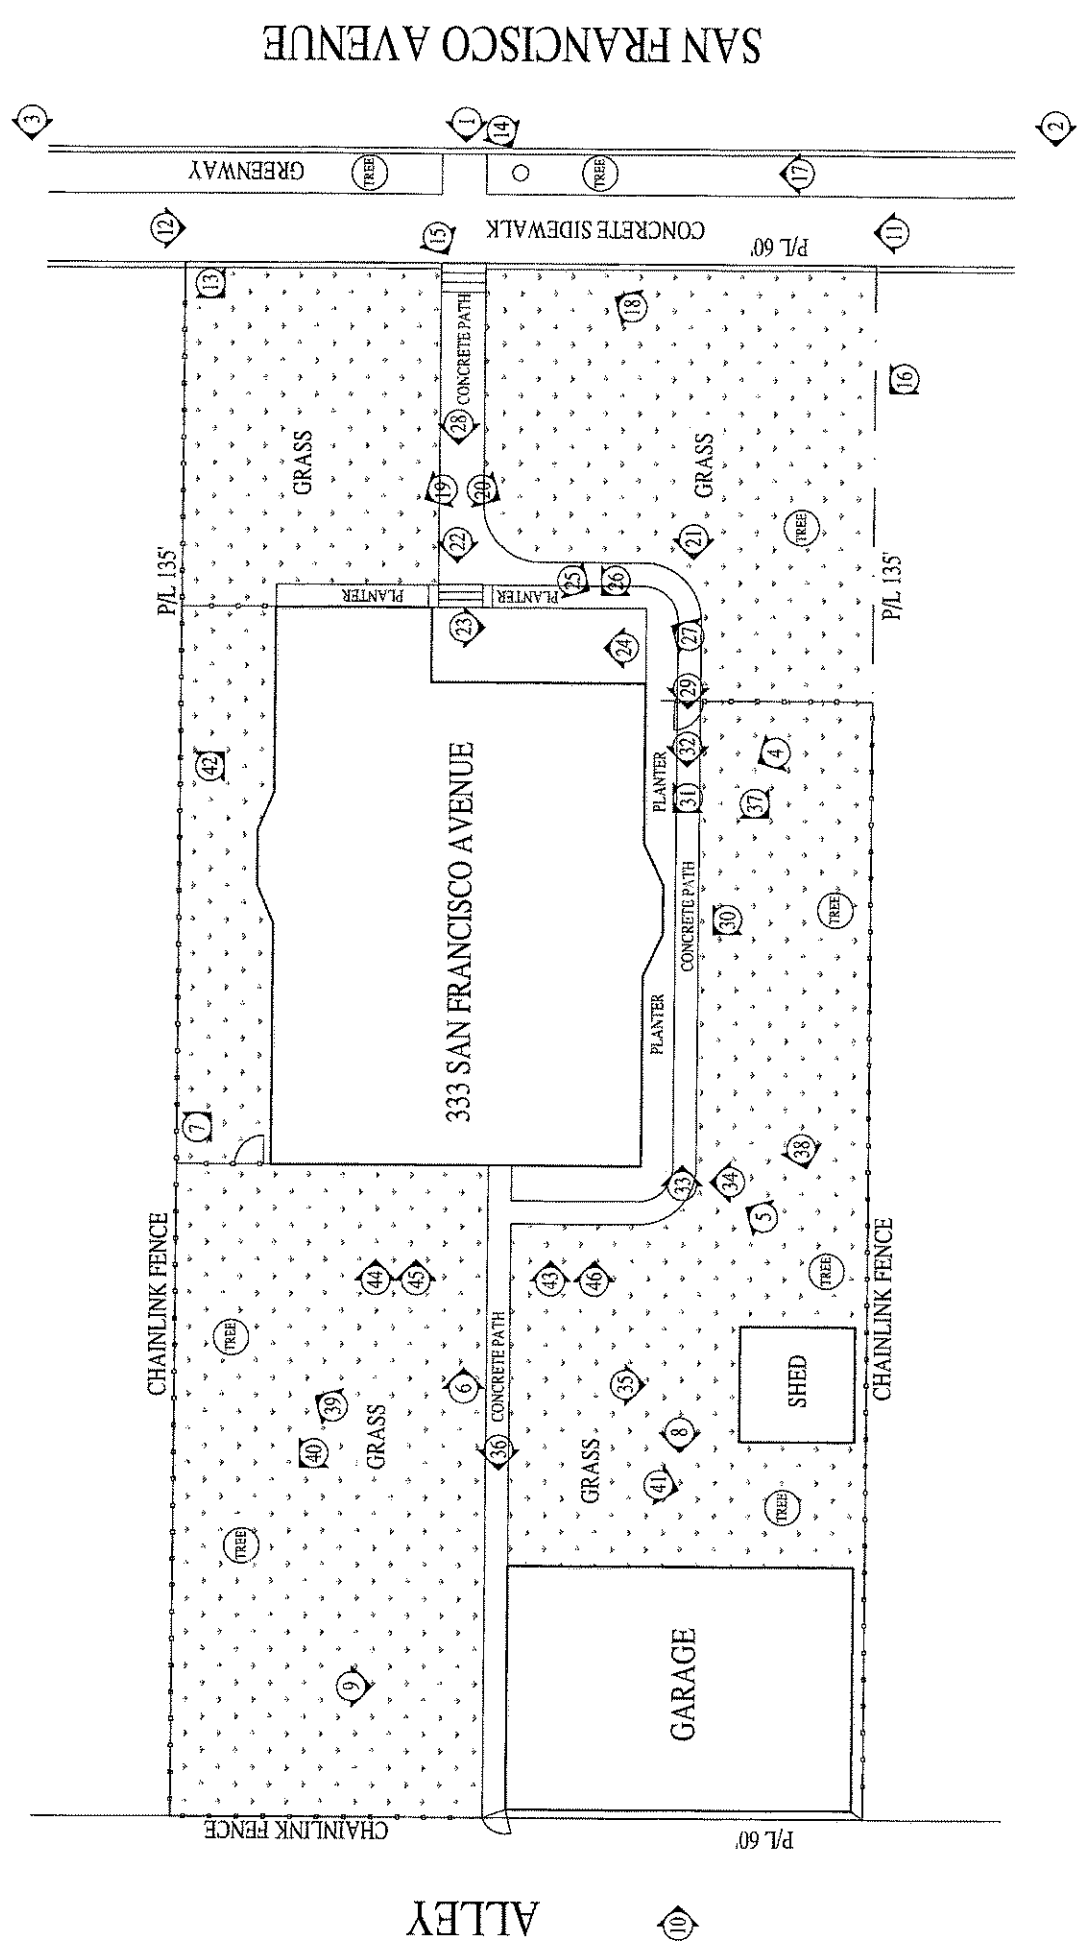

HOUSE & GARAGE PLAN
 333 SAN FRANCISCO AVENUE
 POMONA, CA 91767
 SCALE: 1/8" = 1'-0"

