


1150 W. Lexington Avenue, John F. Kennedy Park
DHS-000418-2025



Subject Structure

John F. Kennedy Park

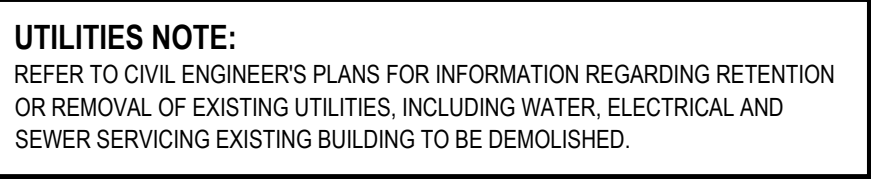

Know what's below.
Call before you dig.

NOT TO SCALE

TOPOGRAPHIC SURVEY
JOHN F. KENNEDY PARK
1150 FAIRPLEX DRIVE, POMONA, CALIFORNIA
FEBRUARY 2023



VICINITY MAP



JOHN F. KENNEDY PARK SURVEY
1150 FAIRPLEX DRIVE, POMONA, CALIFORNIA

TOPOGRAPHIC SURVEY

IMEG Project No:
22009878.06
File Name:
#578.06 Topo Base.dwg
© COPYRIGHT 2023
ALL RIGHTS RESERVED
Field Book No:
Drawn By: KPY
Checked By: NDO
Date: 03/22/2023
V-1
Sheet 1 of 1

UTILITY NOTE

THE LOCATIONS OF UTILITIES ARE SHOWN HEREON BY OBSERVED EVIDENCE ONLY.

SURVEYOR NOTE

THIS SURVEY WAS COMPILED USING RECORD SURVEY MAPS. NO TITLE REPORT WAS SUPPLIED TO THE SURVEYOR. THE SURVEYOR CLAIMS NO RESPONSIBILITY FOR THE ACCURACY OF BOUNDARY LINES, EASEMENTS AND/OR ANY OTHER RESTRICTIONS AFFECTING THE PROPERTY THAT ARE NOT SHOWN, IF ANY.

BENCHMARK

LOS ANGELES COUNTY PUBLIC WORKS SURVEY SECTION

BM NUMBER: NG1469
DATUM: NAVD 88
ELEVATION: 787.591 FEET

DESCRIPTION: WMO BR MON IN HDWL 8.2FT N/O N RAIL SPRR 75.5FT S/O C/L MT VERNON AVE & 344FT E/O C/L ROSELAWN ST MKD (62D 1933).

BASIS OF BEARING


THE BASIS OF BEARING FOR THIS SURVEY ARE BASED ON THE CENTERLINE OF ELWOOD AVENUE BEING HELD AS N76°02'00"E AS PER TRACT NO. 16005 RECORDED IN BOOK 352, PAGES 32 TO 33 OF MAP BOOKS, RECORDS OF LOS ANGELES COUNTY, CALIFORNIA.

SURVEYOR'S STATEMENT

IN HEREBY STATE THIS SURVEY WAS PERFORMED UNDER MY SUPERVISION:

DATE OF FIELD SURVEY: 02/21/2023

Christopher W. Daniels

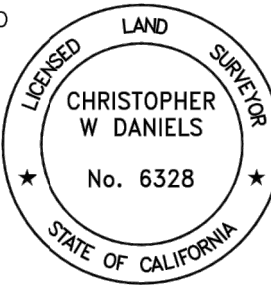

LEGEND

- PROPERTY LINE
PARCEL LINE
TIE LINE
CENTERLINE
OVERHANG
CONTOUR
SPOT ELEVATION
SIGN
ADA STALL
DECIDUOUS TREE
CONIFEROUS TREE
BOLLARD

ABBREVIATIONS

- BBQ BARBEQUE
BKSTP BACKSTOP
CAB CABINET
CF CURB FACE
CLF CHAIN LINK FENCE
COL COLUMN
CONC CONCRETE
DI DROP INLET
DWT DRIVEWAY
E ELECTRIC
EC EDGE OF CONCRETE
EG EDGE OF GUTTER
EP EDGE OF PAVEMENT
FL FLOWLINE
FS FINISHED SURFACE
FTN FOUNTAIN
GS GROUND SHOT
ICV IRRIGATION CONTROL VALVE
LP LIGHT POLE
PB PULL BOX
RISER
TC TOP OF CURB
TYP TYPICAL
W WATER
() INDICATES APPROX. TREE TRUNK DIAMETER
() INDICATES QUANTITY IN AREA

Wednesday, March 22, 2023 6:07:48 PM
G:\2022\22009878\06 DESIGN\Civil\CD\SURVEY\9878.06 TOPO BASE.DWG

FOR REFERENCE ONLY

| TOPOGRAPHIC SURVEY | | C-2 |
|--------------------|------|---------|
| DESIGNED: | DATE | INITIAL |
| DRAWN: | | |
| CHECKED: | | |
| REVIEWED: | | |
| REVISIONS | | |

ACCEPTED
BY: _____ DATE: _____
RENE GUERRERO, PUBLIC WORKS DIRECTOR
RECOMMENDED
BY: _____ DATE: _____
ARNOLD DICHOSA, P.E., RCE NO. 86038, CITY ENGINEER

CITY OF POMONA
PUBLIC WORKS DEPARTMENT/ENGINEERING DIVISION
RESTROOM REPLACEMENT PROJECT

JOHN F. KENNEDY PARK
POMONA, CA 91768 C.I.P # XXX-XXXX-XXXXX

SCALE AS SHOWN
DESIGNED: _____ R.H.
DRAWN: _____ G.M.
CHECKED: _____
REVIEWED: _____
SHT. 28
OF
SHTS