


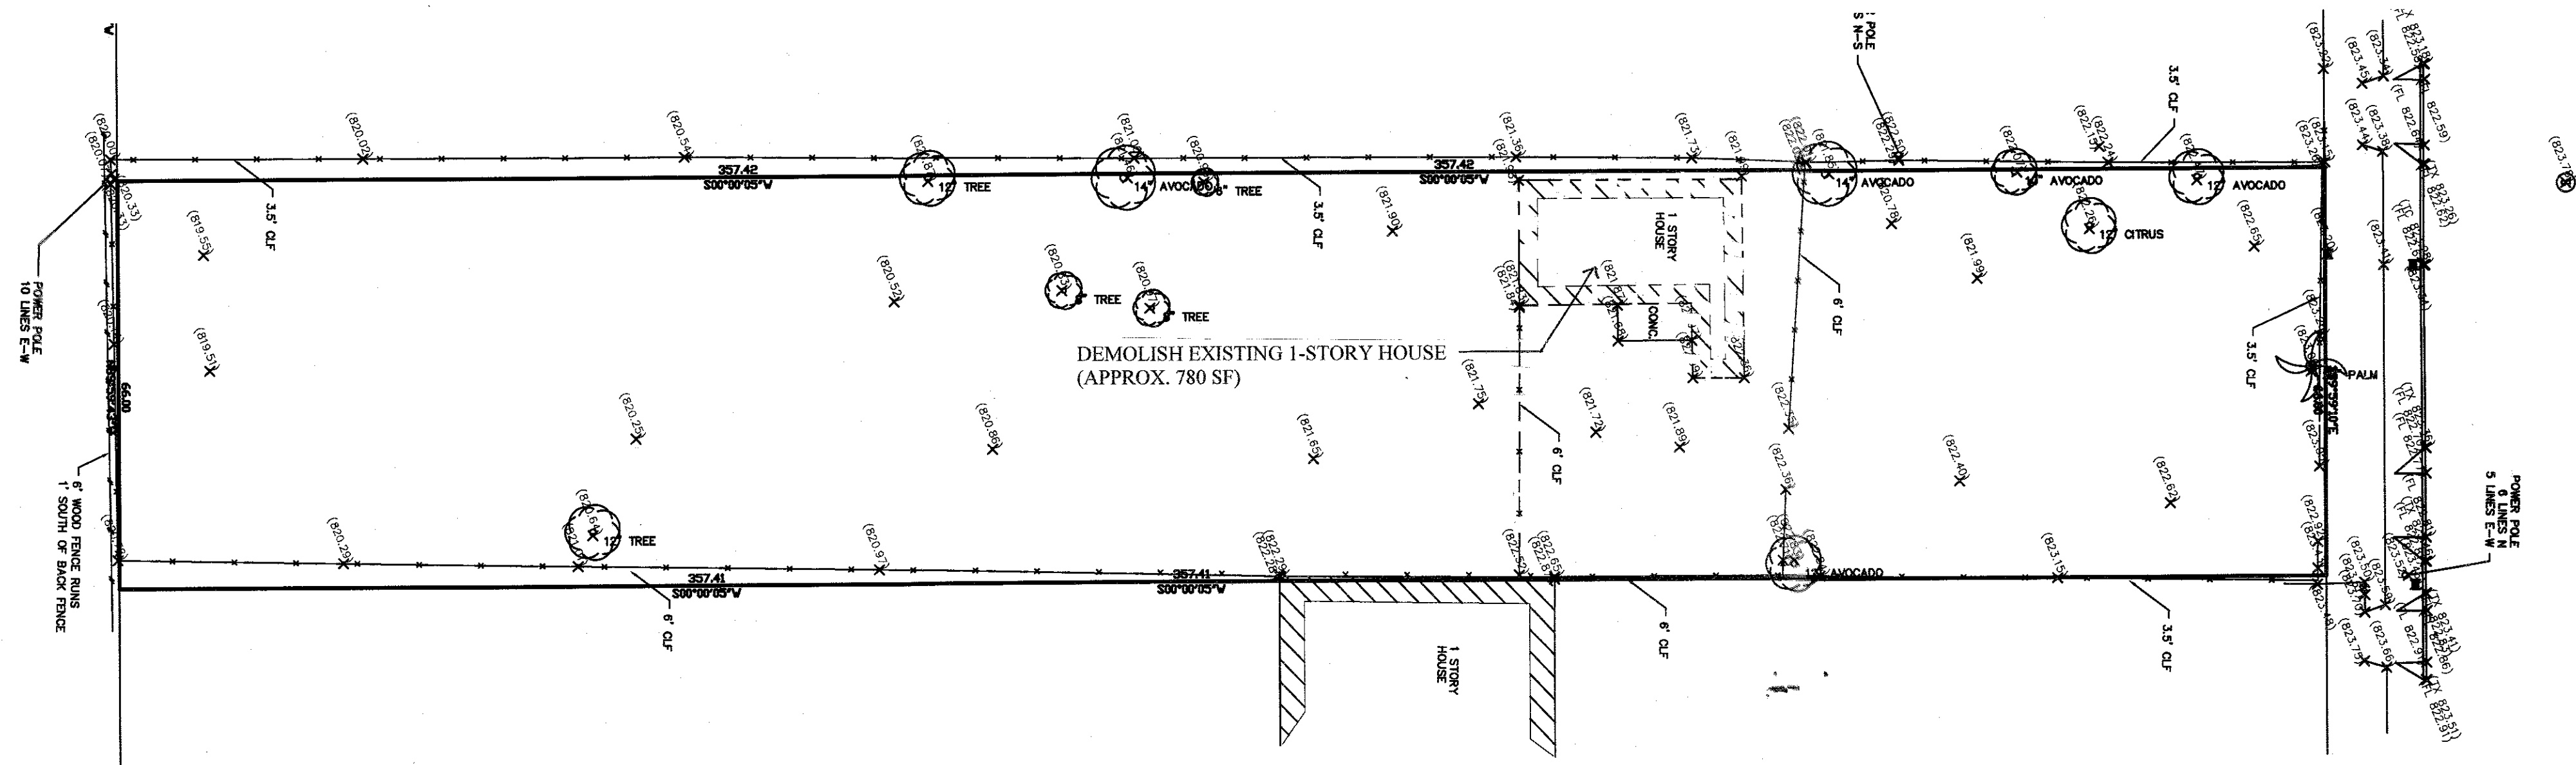

DEMOLITION PLAN

1" = 20'-0"

GRAND AVE

PROJECT NAME :

A NEW SIX-UNIT CONDOMINIUM
PROJECT ADDRESS: 636 E GRAND AVE., POMONA, CA. 91766

CLIENT :

MR. MICHAEL YOU

CLIENT : 636 E GRAND AVE., POMONA, CA 91766

PROJECT NO. :

DRAWING TITLE

TITLE SHEET
SUMMARY
LEGEND
ABBREV.
SITE PLAN

PREPARED BY: X

ISSUE DATE: 2/21/16

3/28/16

8/8/2016

A

OF 11

0.1

MICHAEL CHEN ARCHITECT

642 E. DEWEY AVE., SUITE B,

SAN GABRIEL, CA. 91775

TEL: (626)288-5568

FAX: (626) 641-9981

EMAIL: MCHENAIA@YAHOO.COM