

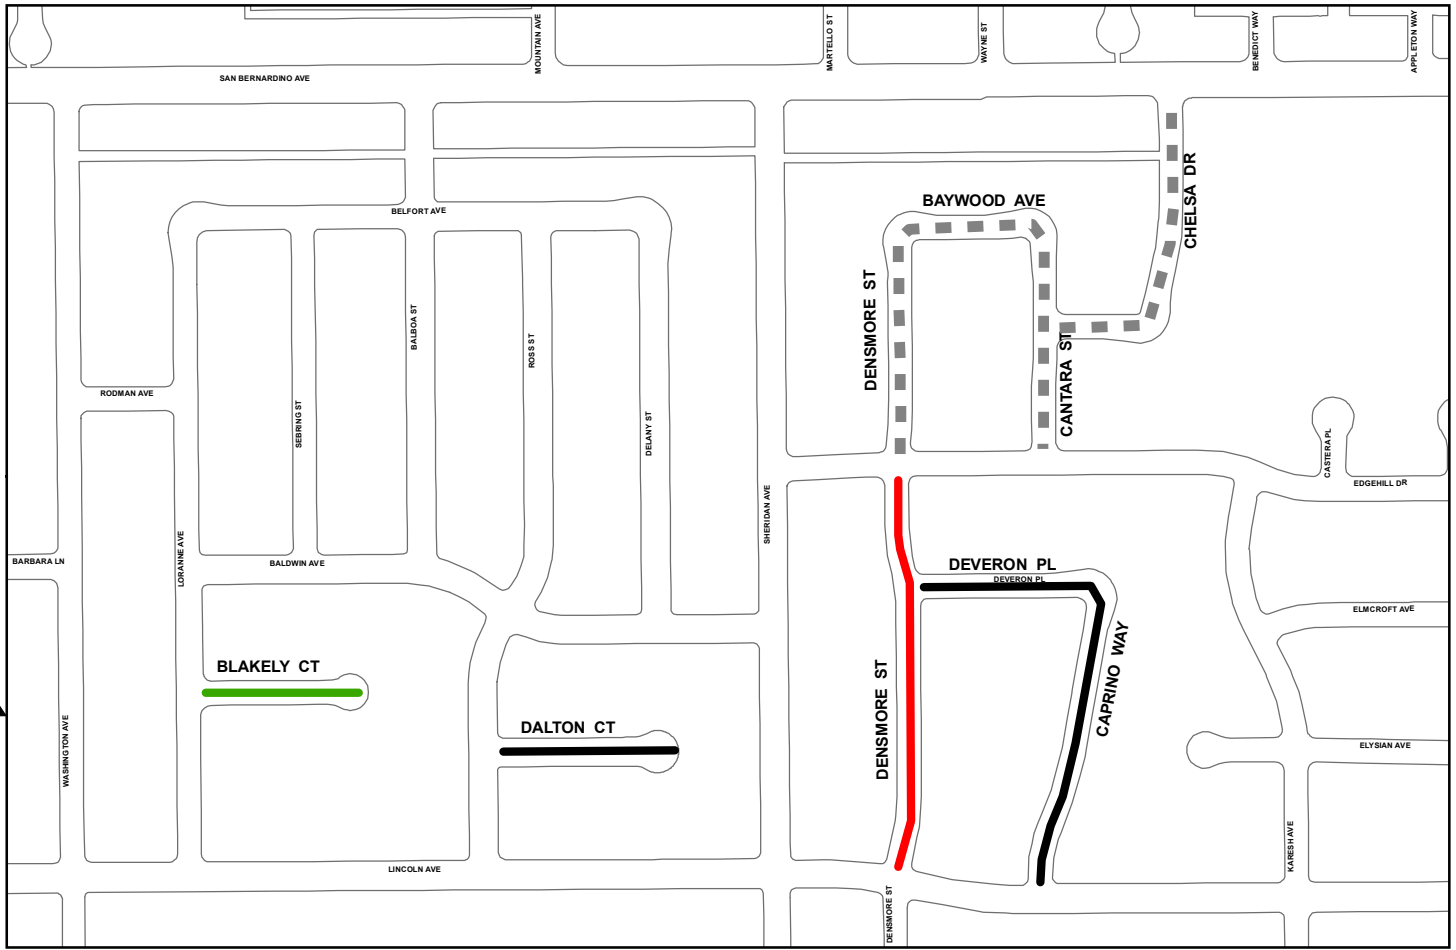
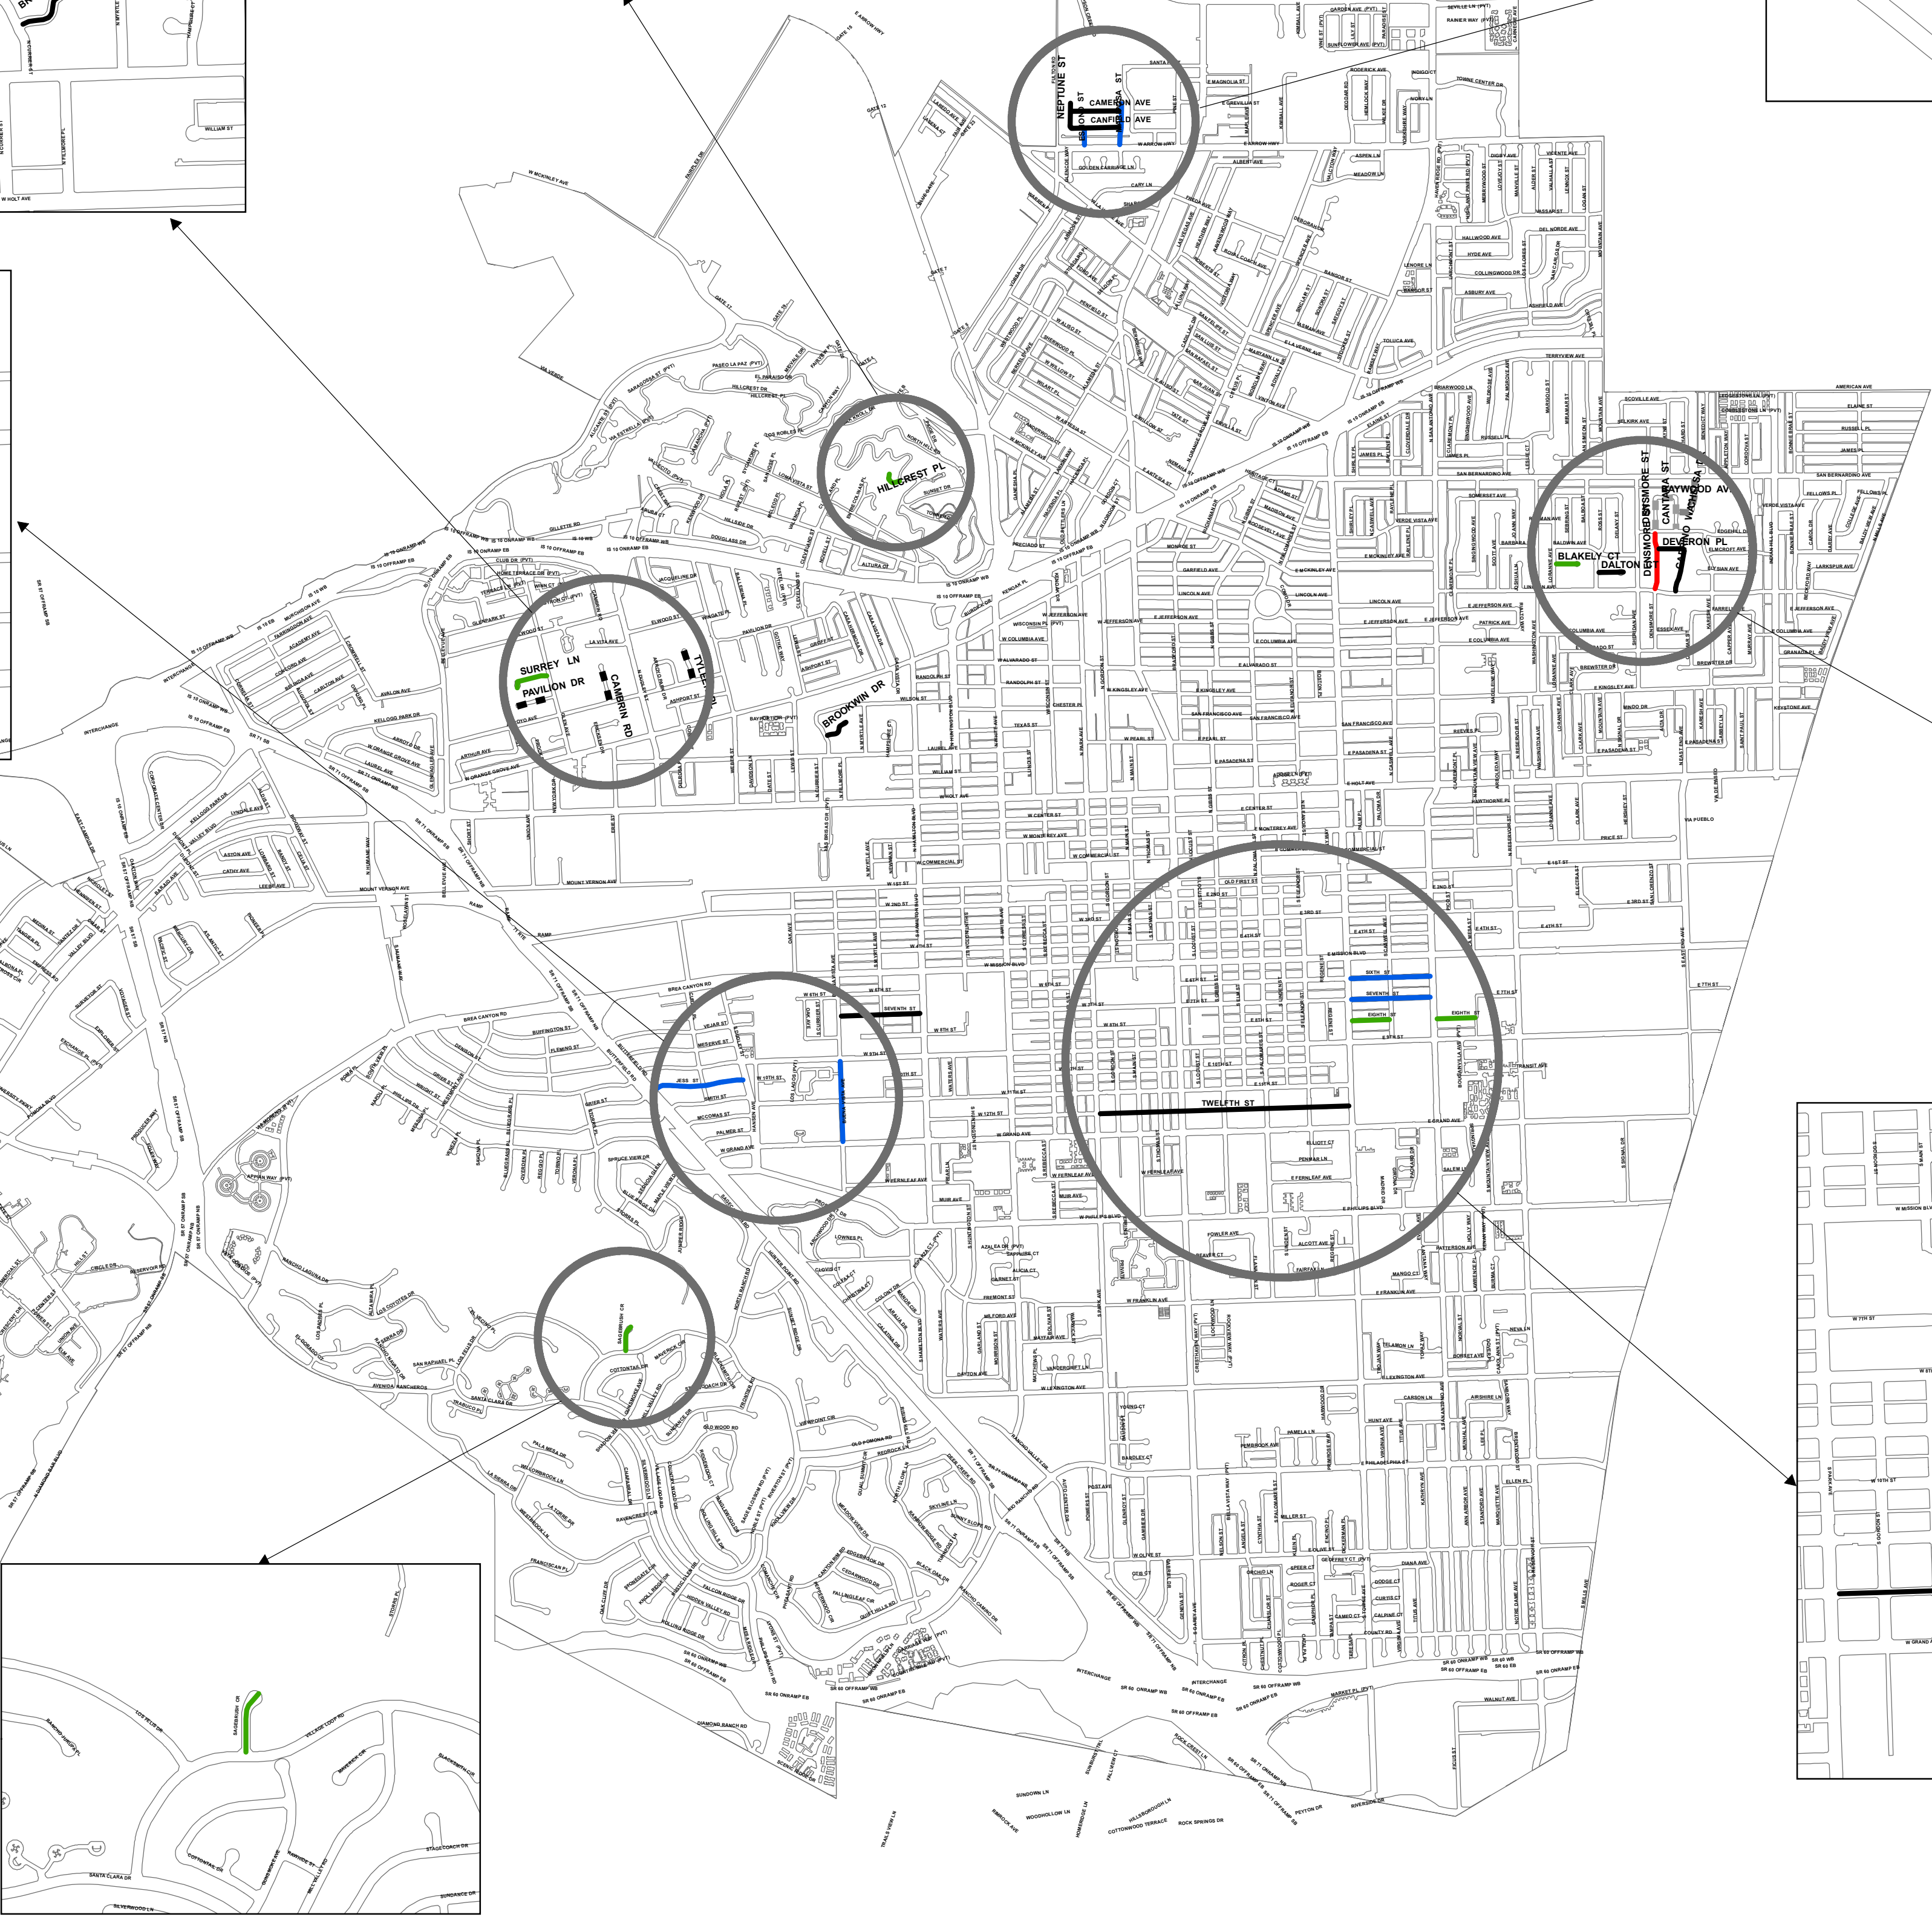
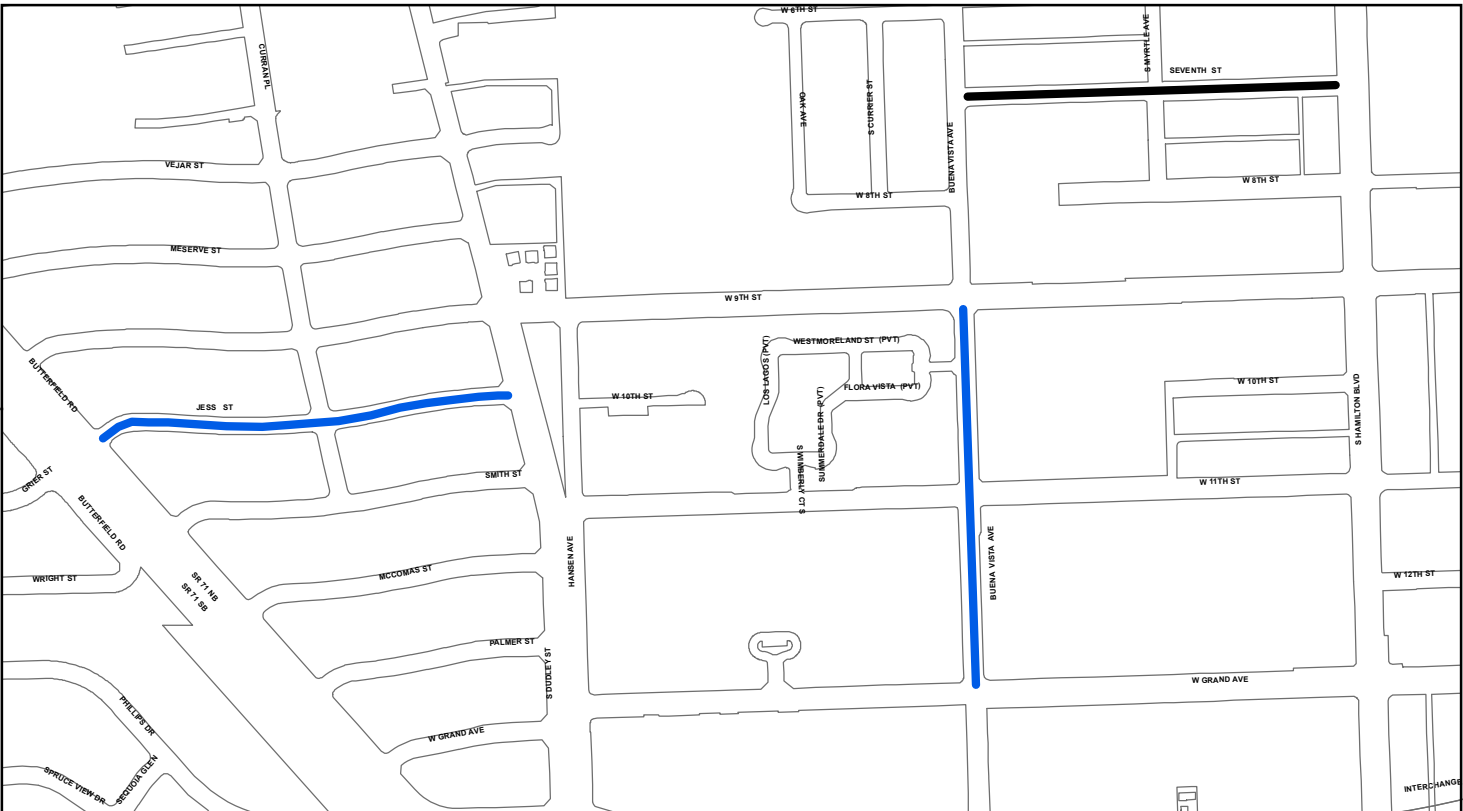
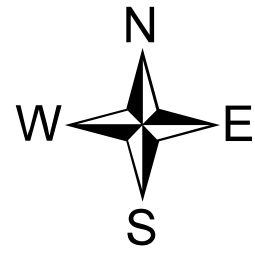
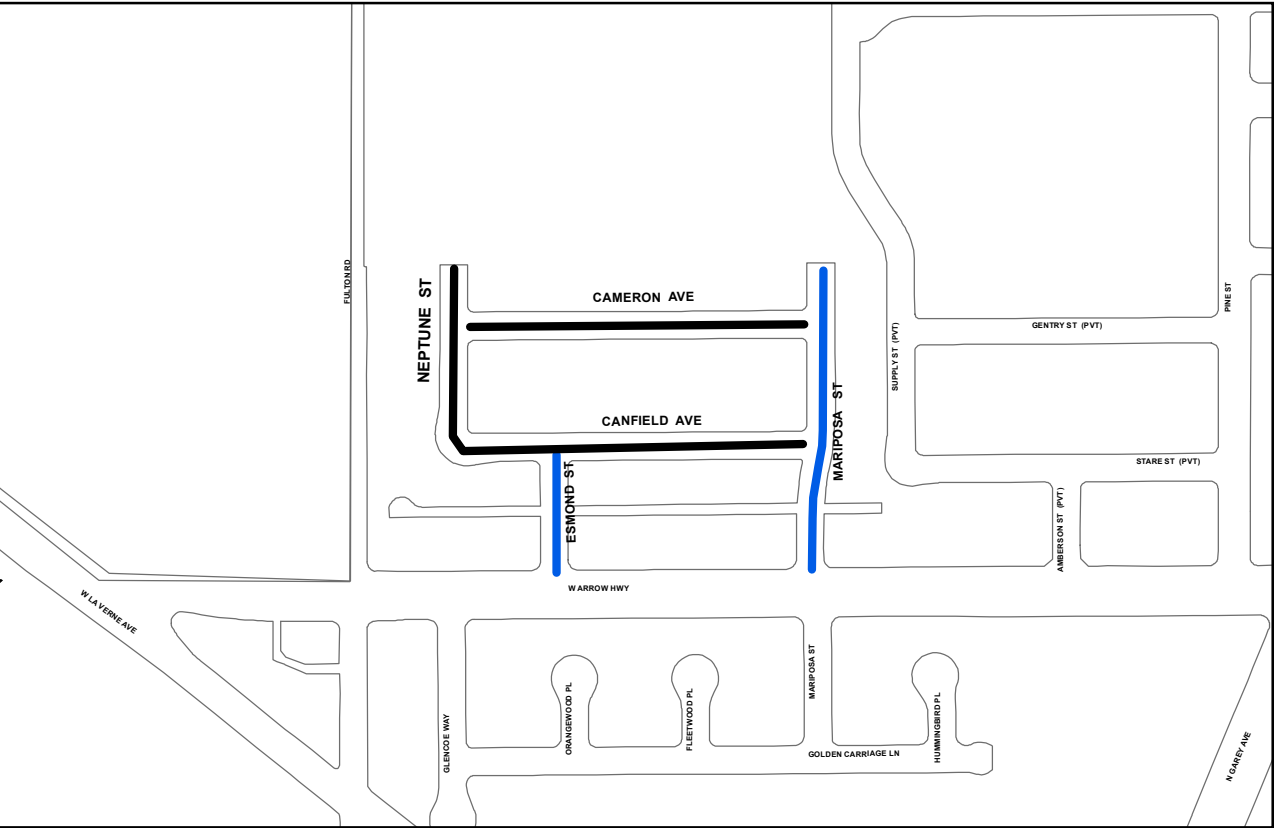


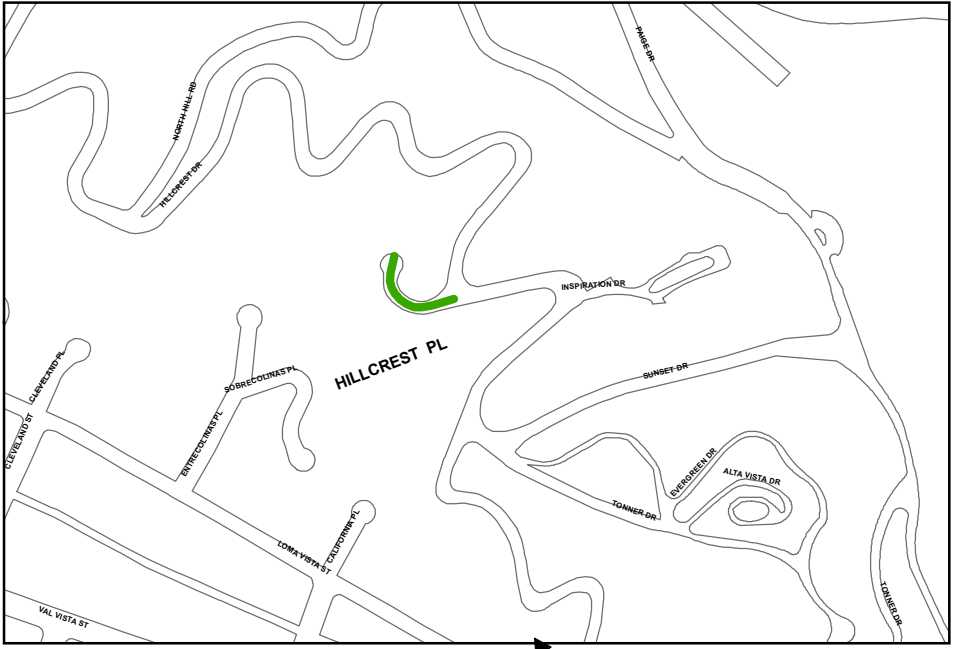

FUNDED IN PART BY:

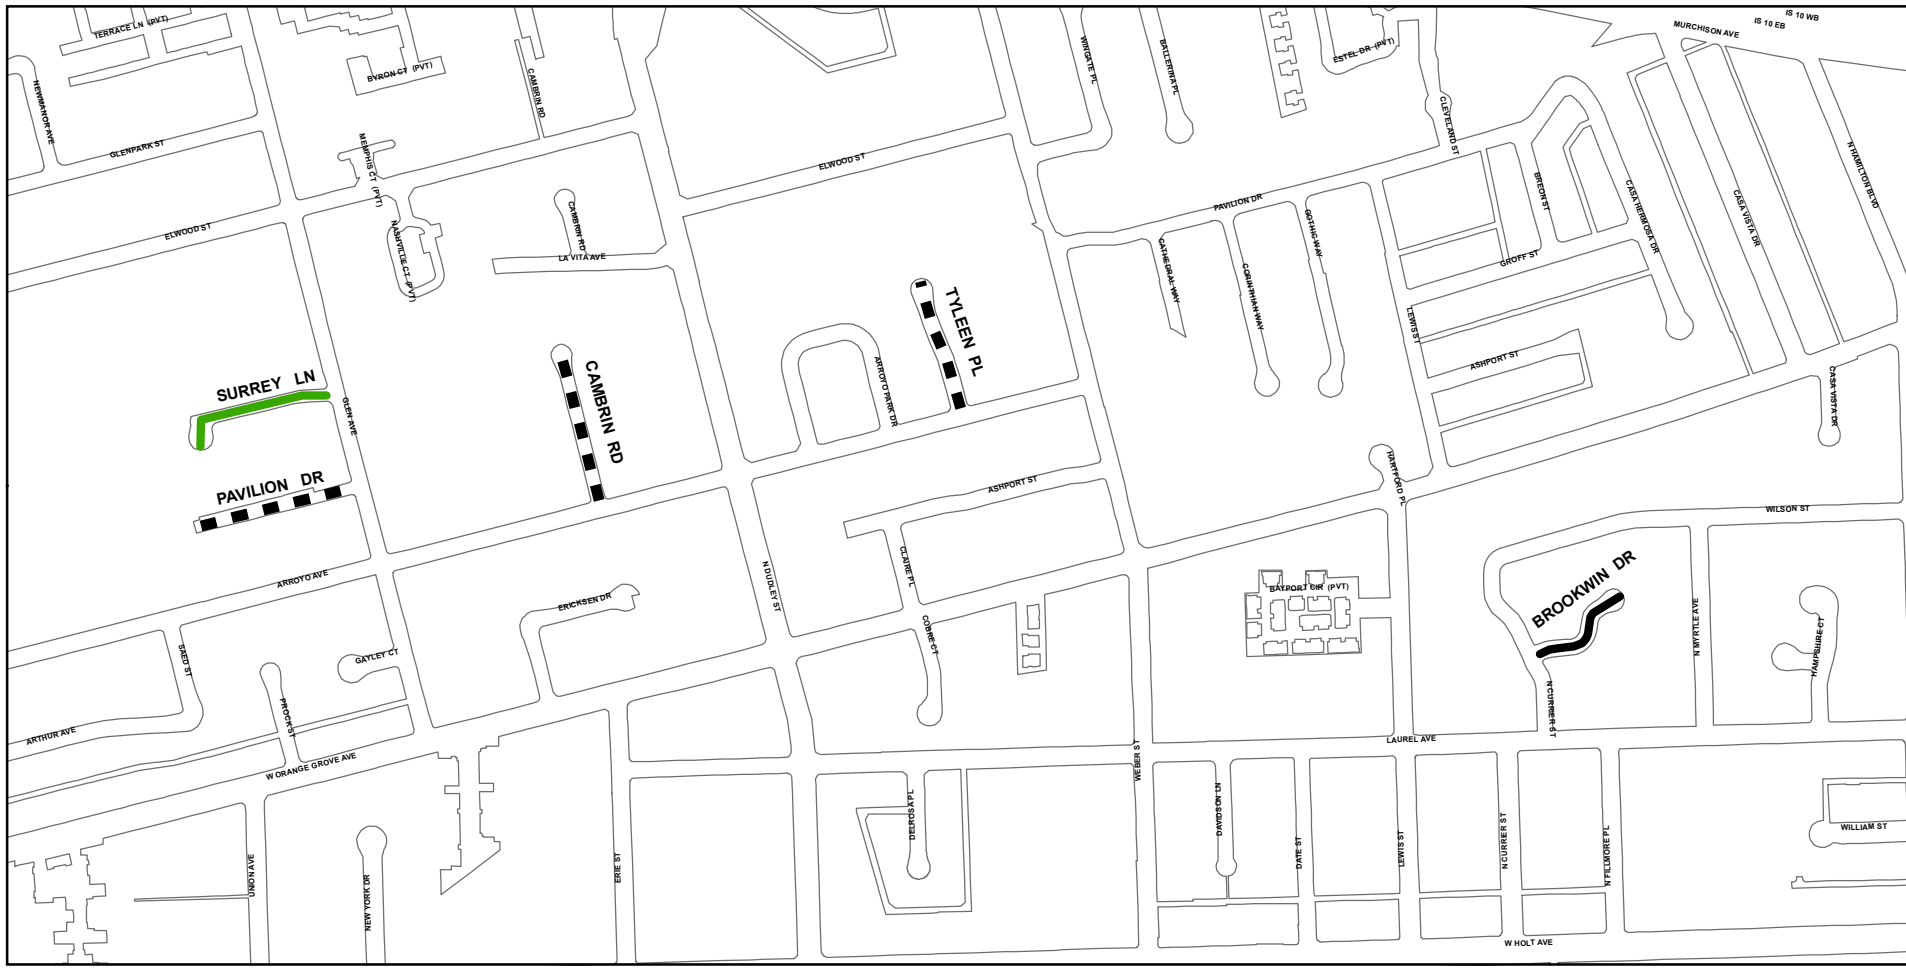

TO BE CONSTRUCTED
WITH BASE BIDS A, B & C

- TYPE II SLURRY
- CAPE SEAL
- 2" GRIND & CAP
- 3" GRIND & CAP

TO BE CONSTRUCTED
ONLY IF FUNDS ALLOW

- ADD ALT #1
- ADD ALT #2