


Examples of PME-3, PME-4 or PME-5 Installations



Clearances for PME-3 (See Note), PME-4 or PME-5

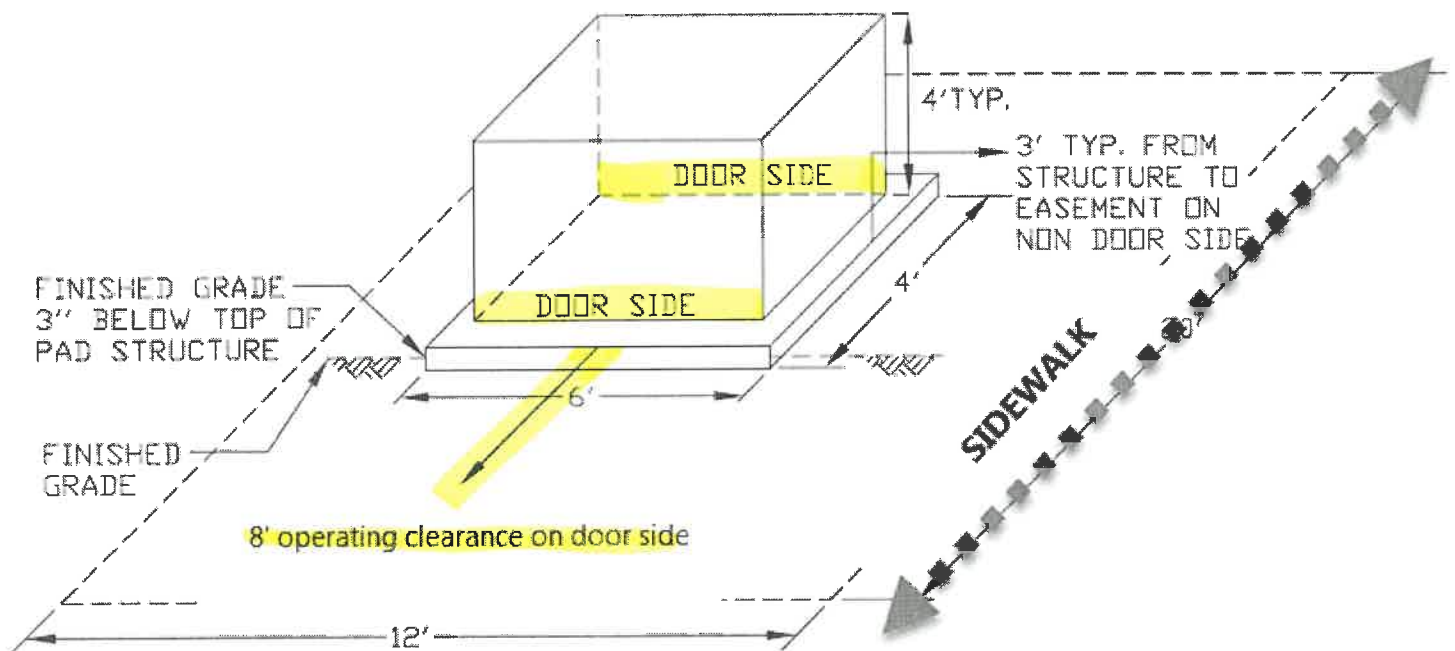

(DRAWING NOT TO SCALE)



TYPICAL RCS CABINET INSTALLED
(UAD)