

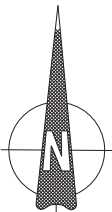


GARFIELD AVENUE

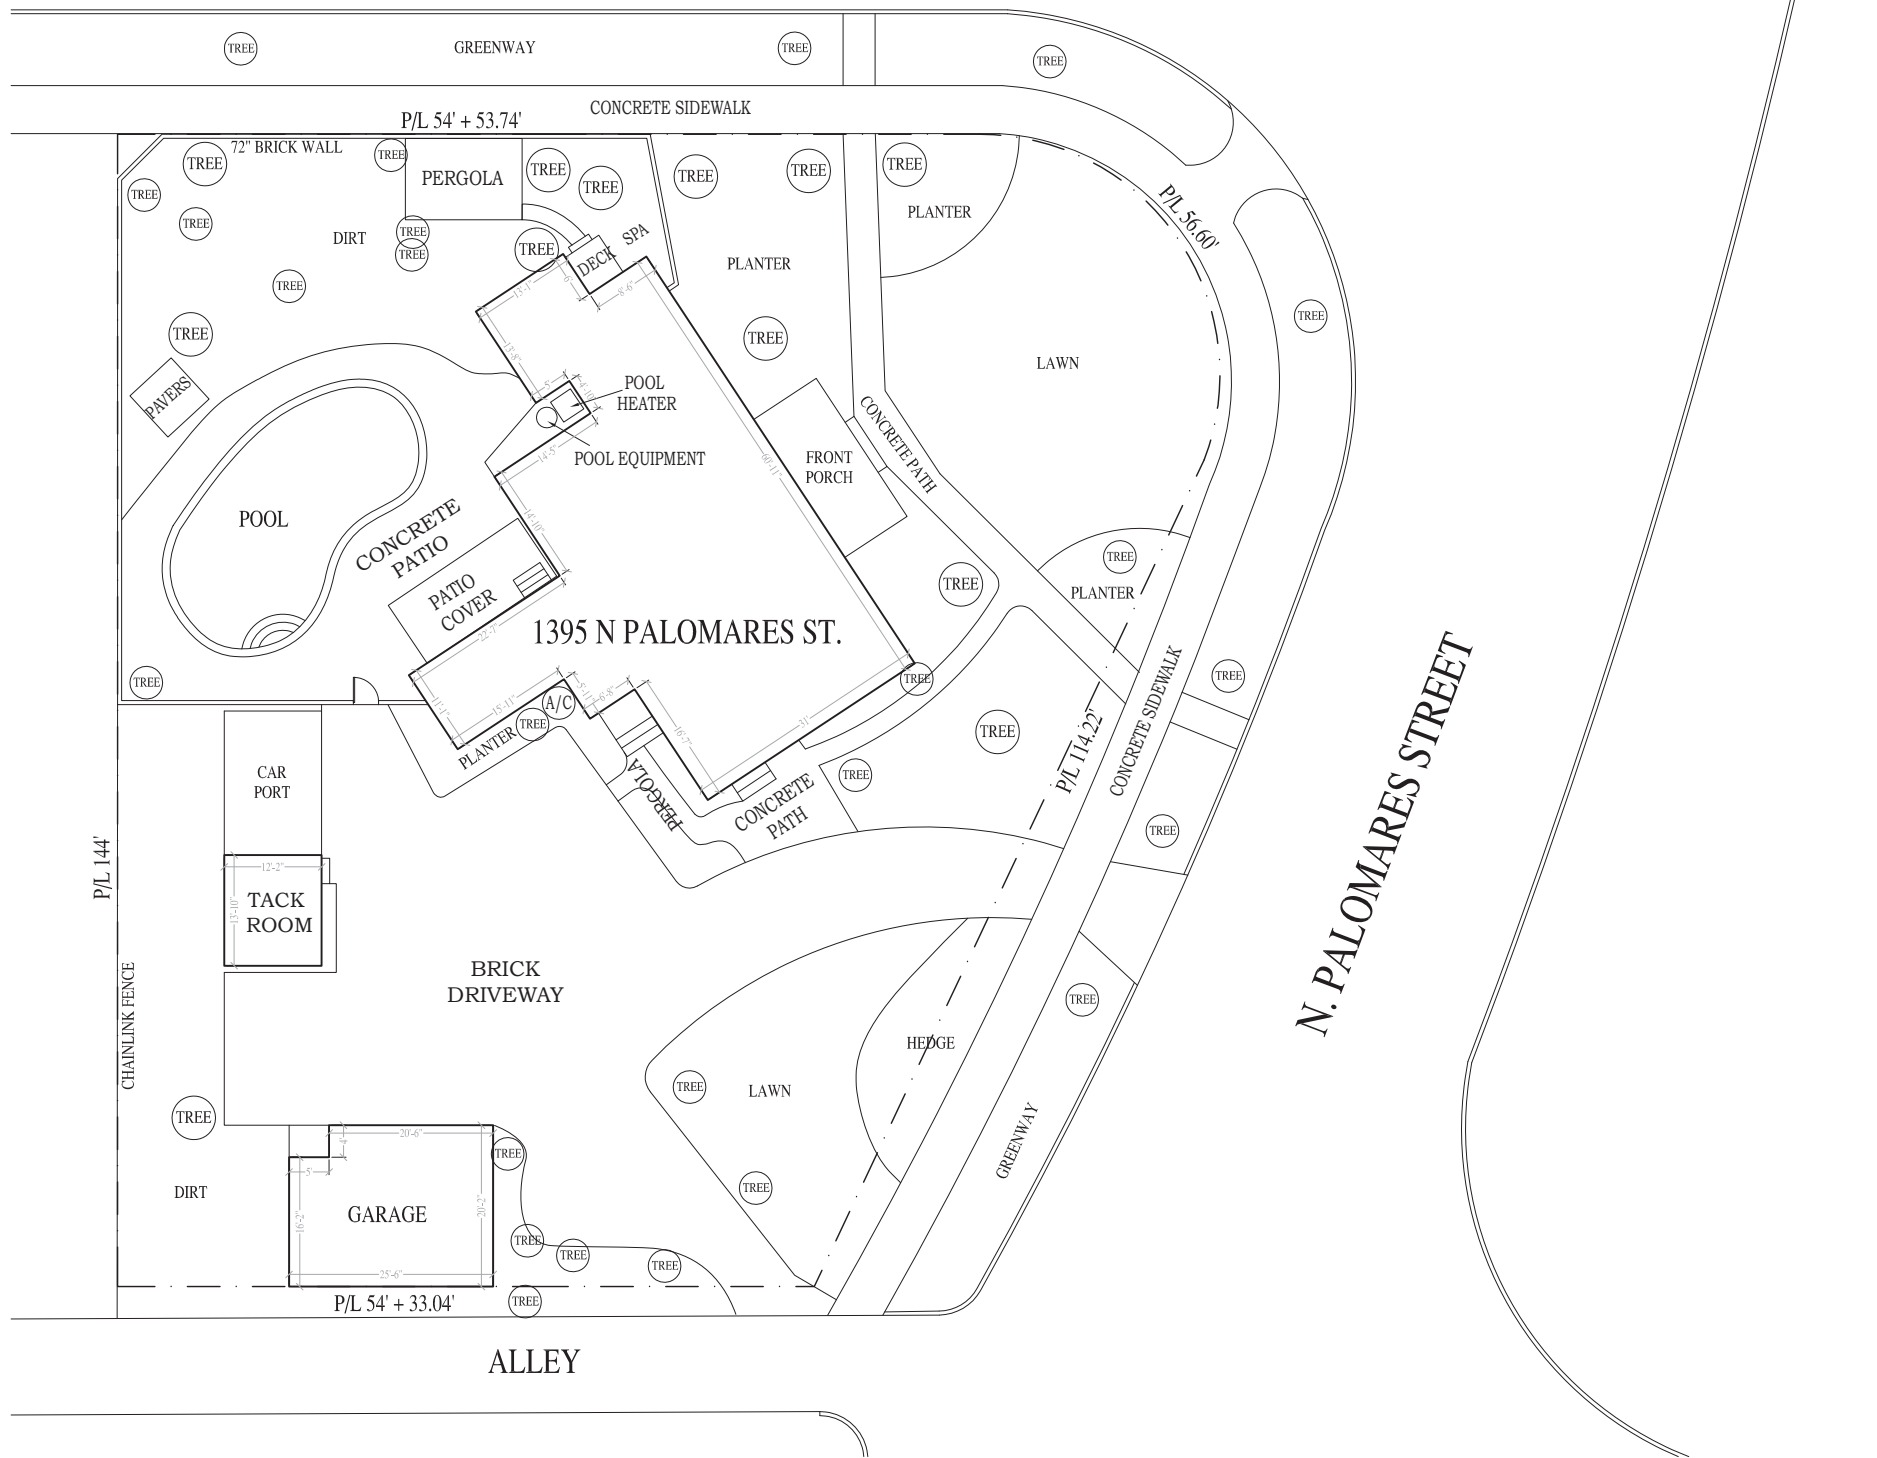

SITE PLAN
1395 N. PALOMARES STREET POMONA, CA 91767
SCALE: 1/24" = 1'-0"

SCALE: 3/16" = 1'-0"

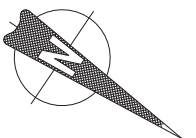

SCALE: 3/16" = 1'-0"

