SHEET 1 OF 3

2 NUMBERED PARCELS **5.39 ACRES**

PARCEL MAP NO. 80286

IN THE CITY OF POMONA, COUNTY OF LOS ANGELES, STATE OF CALIFORNIA

BEING A SUBDIVISION OF PARCEL 5 OF PARCEL MAP NO. 6172. AS PER MAP FILED IN BOOK 69. PAGES 11 THROUGH 14. INCLUSIVE OF PARCEL MAPS, IN THE OFFICE OF THE OFFICE OF THE COUNTY RECORDER OF SAID COUNTY.

DAVID T. ROSELL, P.L.S. 6281

ROSELL SURVEYING & MAPPING, INC. JANUARY 2018

OWNERSHIP STATEMENT:

WE HEREBY STATE THAT WE ARE THE OWNERS OF OR ARE INTERESTED IN THE LANDS INCLUDED WITHIN THE SUBDIVISION SHOWN ON THIS MAP WITHIN THE DISTINCTIVE BORDER LINES, AND WE CONSENT TO THE PREPARATION AND FILING OF SAID MAP AND SUBDIVISION.

WE HEREBY DEDICATE TO THE CITY OF POMONA, AN EASEMENT FOR PUBLIC STREET AND UTILITY PURPOSES, AS SHOWN ON THIS PARCEL MAP.

WE ALSO HEREBY DEDICATE TO THE CITY OF POMONA, AN EASEMENT FOR WATER AND INCIDENTAL PURPOSES, AS SHOWN ON THIS PARCEL MAP.

WE HEREBY RESERVE UNTO OURSELVES, SUCCESSORS, AND ASSIGNEES, A VARIABLE WIDTH RECIPROCAL EASEMENT FOR INGRESS AND EGRESS FOR THE BENEFIT OF PARCELS 1 AND 2.

INVESTEL TWO, LLC, A CALIFORNIA LIMITED LIABILITY COMPANY

WEI-FENG ZHANG, MANAGING MEMBER

NOTARY ACKNOWLEDGMENT:

A NOTARY PUBLIC OR OTHER OFFICER COMPLETING THIS CERTIFICATE VERIFIES ONLY THE IDENTITY OF THE INDIVIDUAL WHO SIGNED THE DOCUMENT TO WHICH THIS CERTIFICATE IS ATTACHED, AND NOT THE TRUTHFULNESS, ACCURACY, OR VALIDITY OF THAT DOCUMENT.

ON April 30, 2019 BEFORE ME, Jessica Chien

A NOTARY PUBLIC, PERSONALLY APPEARED Wei Feng Zhang.
WHO PROVED TO ME ON THE BASIS OF SATISFACTORY EVIDENCE TO BE THE PERSON WHOSE NAME X IS/NE SUBSCRIBED TO THE WITHIN INSTRUMENT AND ACKNOWLEDGED TO ME THAT HE/SE/THEY EXECUTED THE SAME IN HIS/HER/THER AUTHORIZED CAPACITY(IS), AND THAT BY HIS/HER/THER SIGNATURE ON THE INSTRUMENT THE PERSONS, OR THE ENTITY UPON BEHALF OF WHICH THE PERSONS ACTED, EXECUTED THE INSTRUMENT.

I CERTIFY UNDER PENALTY OF PERJURY UNDER THE LAWS OF THE STATE OF CALIFORNIA THAT THE FOREGOING PARAGRAPH IS TRUE AND CORRECT.

Jessica Chien, Los Angeles County, California PRINT NAME, NOTARY PUBLIC IN AND FOR SAID COUNTY AND STATE.

MY PRINCIPAL PLACE OF BUSINESS IS IN LOS ANGELES COUNTY.

MY COMMISSION NO. 2178/15

MY COMMISSION EXPIRES Jan 1, 2021

LOS ANGELES COUNTY CERTIFICATIONS AND SEALS:

I HEREBY CERTIFY THAT ALL CERTIFICATES HAVE BEEN FILED AND DEPOSITS HAVE BEEN MADE THAT ARE REQUIRED UNDER THE PROVISIONS OF SECTIONS 66492 AND 66493 OF THE SUBDIVISION MAP ACT.

EXECUTIVE OFFICER, BOARD OF SUPERVISORS OF THE COUNTY OF LOS ANGELES, STATE OF CALIFORNIA.

DEPUTY

I HEREBY CERTIFY THAT SECURITY IN THE AMOUNT OF \$_ HAS BEEN FILED WITH THE EXECUTIVE OFFICER, BOARD OF SUPERVISORS OF THE COUNTY OF LOS ANGELS AS SECURITY FOR THE PAYMENT OF TAXES AND SPECIAL ASSESSMENTS COLLECTED AS TAXES ON THE LAND SHOWN ON MAP OF TRACT NO. 80286 AS REQUIRED BY LAW.

EXECUTIVE OFFICER, BOARD OF SUPERVISORS OF THE COUNTY OF LOS ANGELES, STATE OF CALIFORNIA.

DEPUTY

SPECIAL ASSESSMENT STATEMENT:

I HEREBY STATE THAT ALL SPECIAL ASSESSMENTS LEVIED UNDER THE JURISDICTION OF THE CITY OF POMONA, TO WHICH THE LAND INCLUDED IN THIS SUBDIVISION OR ANY PART THEREOF IS SUBJECT. AND WHICH MAY BE PAID IN FULL, HAVE BEEN PAID IN FULL.

CITY TREASURER- CITY OF POMONA

DATE

SIGNATURE OMISSIONS:

THE SIGNATURES OF THE HOLDERS OF THE EASEMENTS LISTED BELOW HAVE BEEN OMITTED UNDER THE PROVISIONS OF SECTION 66436(a)(3)(A)(i-viii) OF THE SUBDIVISION MAP ACT, THEIR INTEREST CANNOT RIPEN INTO A FEE TITLE AND SAID SIGNATURE IS NOT REQUIRED BY THE GOVERNING BODY.

SOUTHERN CALIFORNIA EDISON COMPANY, A CORPORATION, HOLDER OF AN EASEMENT FOR PUBLIC UTILITIES AND INCIDENTAL PURPOSES, RECORDED FEBRUARY 14, 1985 AS INSTRUMENT NO. 1985-178701 OF OFFICIAL RECORDS.

SOUTHERN CALIFORNIA EDISON COMPANY, A CORPORATION, HOLDER OF AN EASEMENT FOR PUBLIC UTILITIES AND INCIDENTAL PURPOSES, RECORDED MAY 16, 1985 AS INSTRUMENT NO. 1985-553880 OF OFFICIAL RECORDS.

THE SIGNATURES OF THE HOLDERS OF THE EASEMENTS LISTED BELOW HAVE BEEN OMITTED UNDER THE PROVISIONS OF SECTION 66436(a)(3)(B) OF THE SUBDIVISION MAP ACT, SINCE BY REASON OF CHANGED CONDITION, LONG DISUSE, OR LACHES, SAID INTEREST APPEARS TO BE NO LONGER OF PRACTICAL USE OR VALUE AND SIGNATURE IS IMPOSSIBLE OR IMPRACTICAL TO OBTAIN.

STANDARD OIL COMPANY, HOLDER OF AN EASEMENT FOR SLOPES AND DRAINAGE AND INCIDENTAL PURPOSES, RECORDED MAY 19, 1970 AS INSTRUMENT NO. 2063 IN BOOK M-3490, PAGE 361 OF OFFICIAL RECORDS.

STANDARD OIL COMPANY, HOLDER OF AN EASEMENT FOR INGRESS, EGRESS AND ROADWAY AND INCIDENTAL PURPOSES IN DOCUMENT RECORDED JUNE 1, 1972 AS INSTRUMENT NO. 4658 IN BOOK M-4079, PAGE 354 OF OFFICIAL RECORDS.

SURVEYOR'S STATEMENT:

THIS MAP WAS PREPARED BY ME OR UNDER MY DIRECTION AND IS BASED UPON A FIELD SURVEY IN CONFORMANCE WITH THE REQUIREMENTS OF THE SUBDIVISION MAP ACT AND LOCAL ORDINANCE AT THE REQUEST OF INVESTEL TWO LLC, A CALIFORNIA LIMITED LIABILITY COMPANY ON JANUARY 15. 2018. I HEREBY STATE THAT THIS PARCEL MAP SUBSTANTIALLY CONFORMS TO THE APPROVED OR CONDITIONALLY APPROVED TENTATIVE MAP, IF ANY; THAT ALL THE MONUMENTS ARE OF THE CHARACTER AND OCCUPY THE POSITIONS INDICATED (OR THAT THEY WILL BE SET IN THOSE POSITIONS BEFORE TWENTY-FOUR MONTHS FROM THE FILLING DATE OF THIS MAP;) AND THAT SAID MONUMENTS ARE, OR WILL BE, SUFFICIENT TO ENABLE THE SURVEY TO BE RETRACED.



CITY SURVEYOR STATEMENT:

I HEREBY STATE THAT I HAVE EXAMINED THIS MAP AND THAT I AM SATISFIED THAT THIS MAP IS TECHNICALLY CORRECT.

DATED THIS 13 DAY OF MAY

ACTING CITY SURVEYOR-CITY OF POMONA



CITY ENGINEER'S STATEMENT:

R.C.E. NO. 30702

I HEREBY STATE THAT I HAVE EXAMINED THIS MAP: THAT THE SUBDIVISION AS SHOWN IS SUBSTANTIALLY THE SAME AS IS APPEARED ON THE TENTATIVE MAP, IF REQUIRED, AND ANY APPROVED ALTERATIONS THEREOF; AND THAT ALL PROVISIONS OF THE SUBDIVISION MAP ACT AND OF ANY LOCAL SUBDIVISION ORDINANCES OF THE CITY OF POMONA APPLICABLE AT THE TIME OF APPROVAL OF THE TENTATIVE MAP, IF REQUIRED, HAVE BEEN COMPLIED WITH.


| DATED | THIS | DAY OF | was the best of the con- | 2019 |
|-------|------|--------|--------------------------|------|
| | | | | |

MATTHEW M. PILARZ, P.E. CITY ENGINEER ACTING R.C.E. NO. 71058

CITY CLERK'S CERTIFICATE:

I HEREBY CERTIFY THAT THE CITY COUNCIL OF THE CITY OF POMONA ON APPROVED THIS MAP AND ACCEPTED ON BEHALF OF THE PUBLIC ALL STREETS, HIGHWAYS, AND OTHER PUBLIC WAYS AND AN EASEMENT FOR WATER AND INCIDENTAL PURPOSES SHOWN ON SAID MAP. BY

| CITY | CLERK-CITY | OF | POMONA | |
|------|------------|----|--------|--|

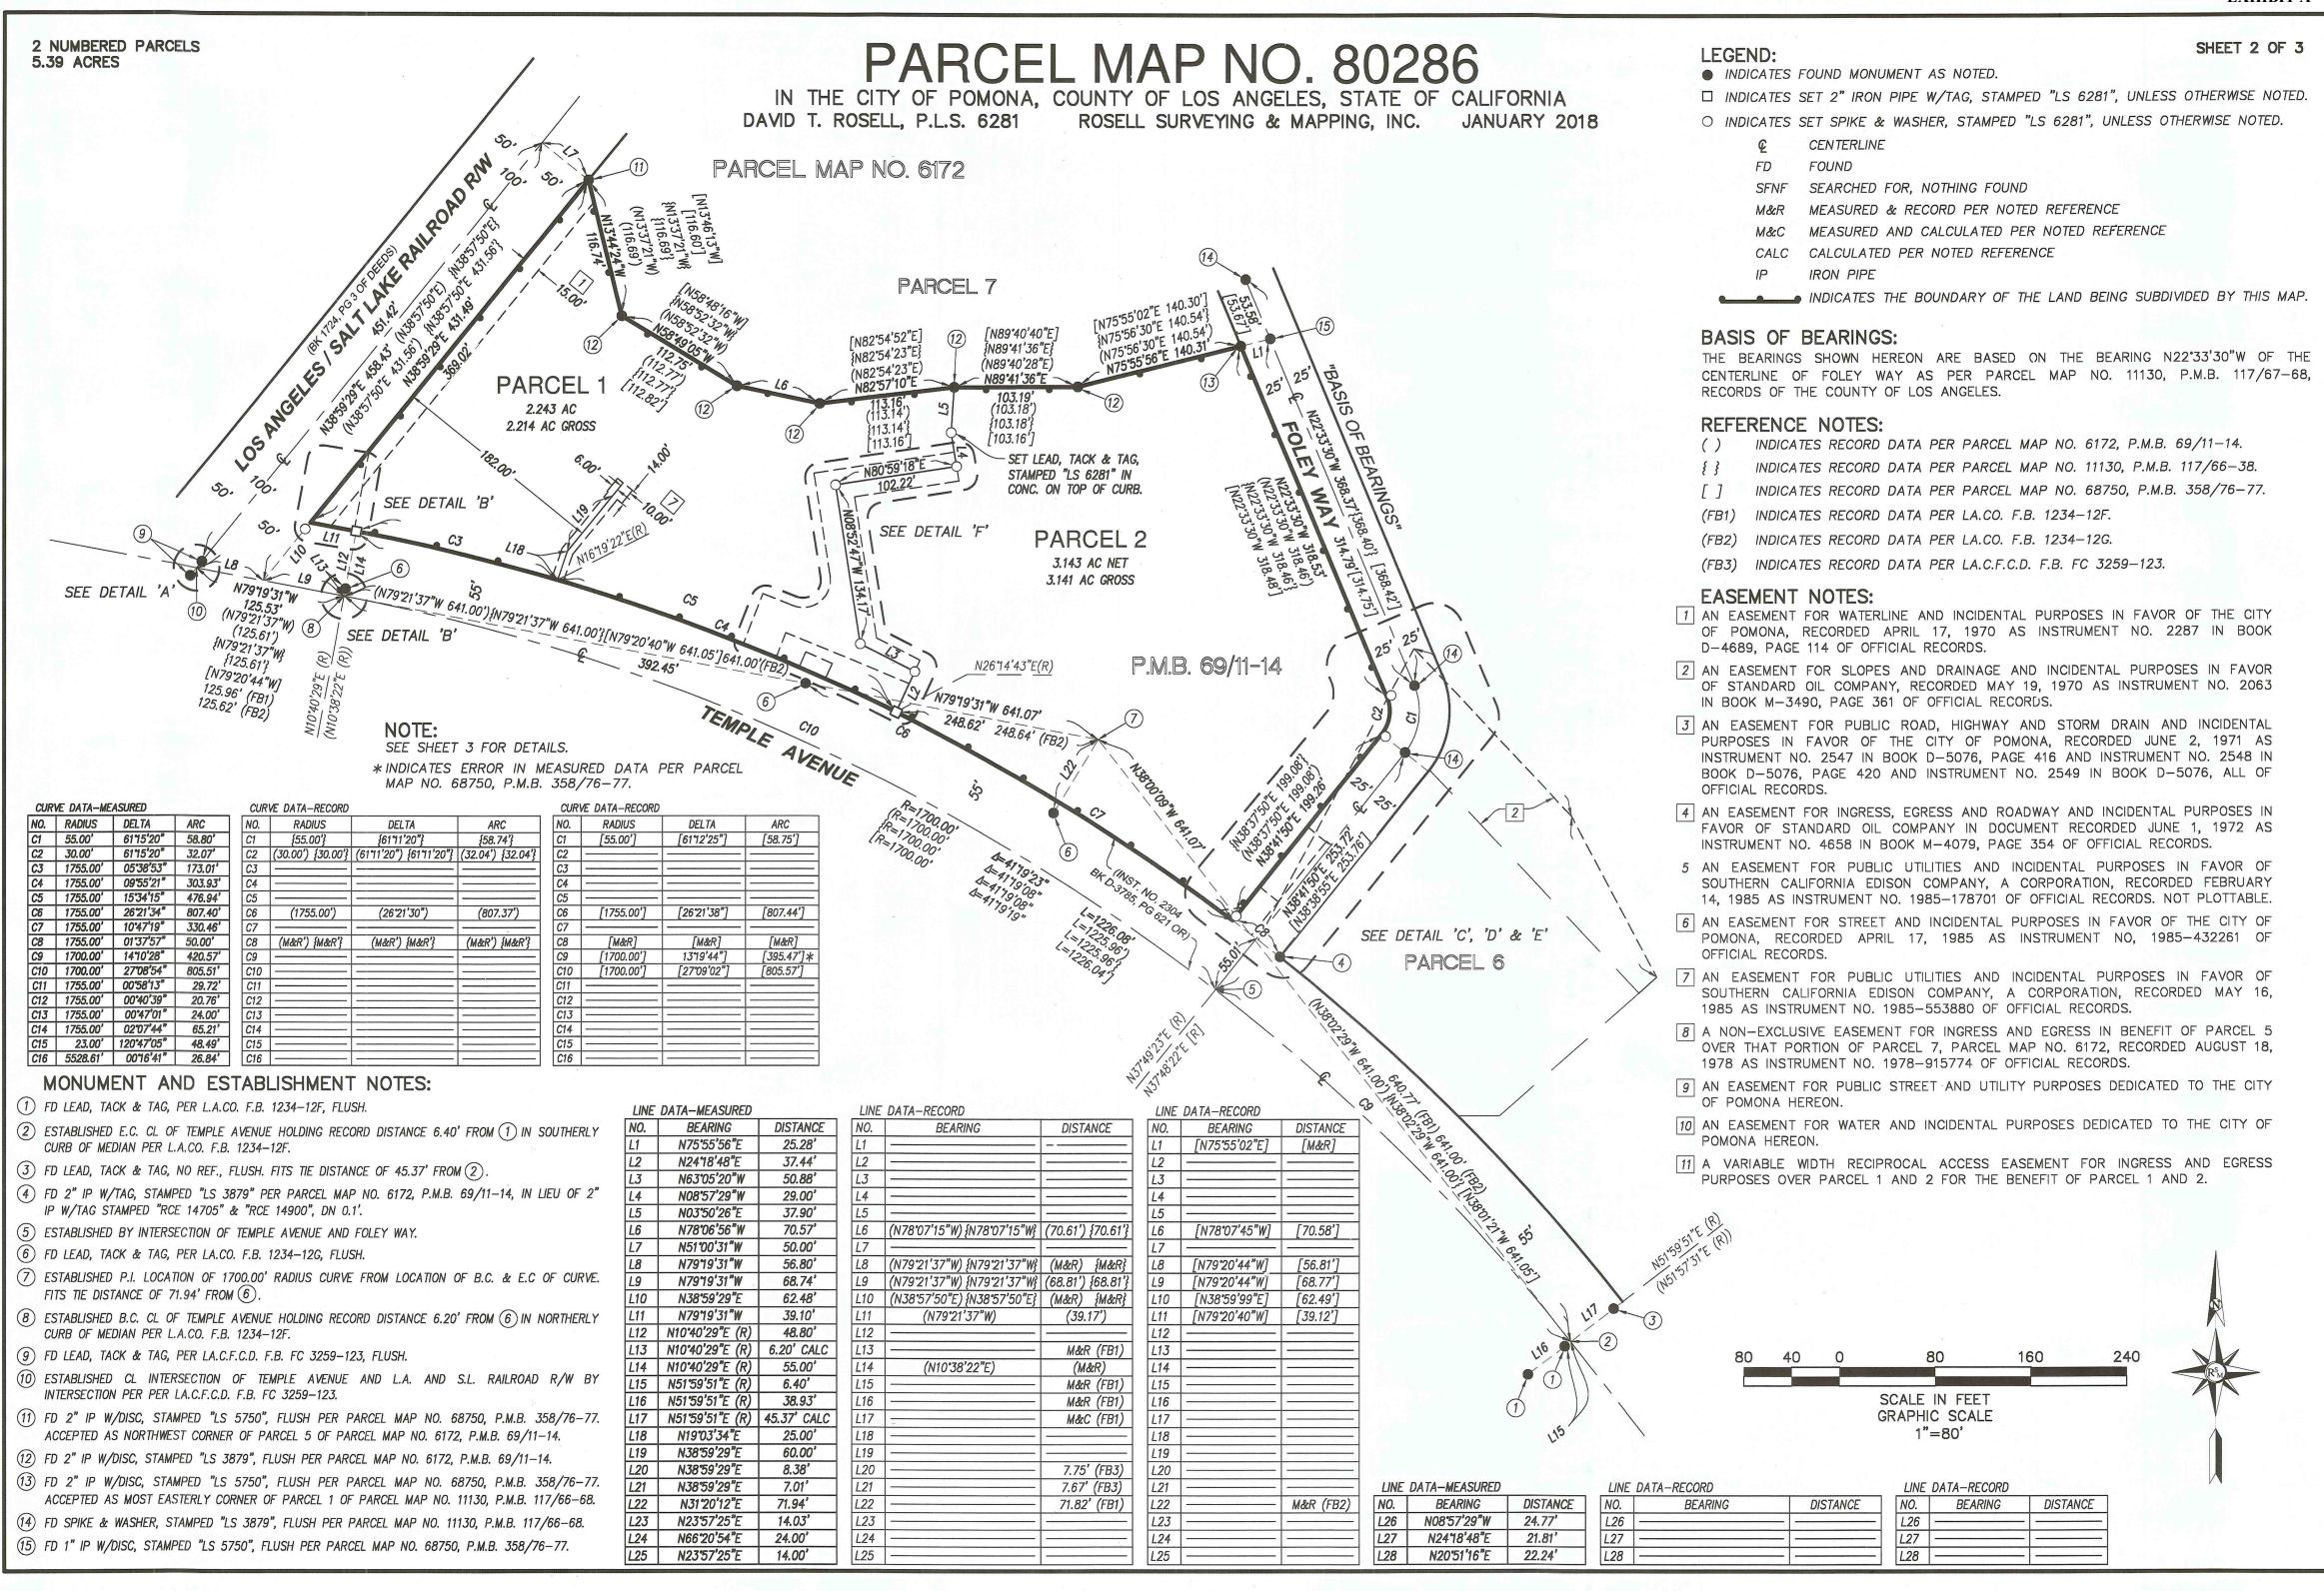

2 NUMBERED PARCELS PARCEL MAP NO. 80286
IN THE CITY OF POMONA, COUNTY OF LOS ANGELES, STATE OF CALIFORNIA SHEET 3 OF 3 5.39 ACRES DAVID T. ROSELL, P.L.S. 6281 ROSELL SURVEYING & MAPPING, INC. JANUARY 2018 SET LEAD, TACK & TAG,
STAMPED "LS 6281" IN
CONC. ON TOP OF CURB. SEE SHEET 2 FOR LEGEND, EASEMENT NOTES. MONUMENTATION NOTES, CURVE AND LINE TABLES. PARCEL 1 PARCEL 2 N21:49'13"E(R) N21:30'42"E(R) LOS ANGELES I SALT LANE RAILROAD RIV. TEMPLE AVENUE DETAIL 'F' N26°14'43"E(R) N4373'48"W 192.13' SET LEAD, TACK & TAG, STAMPED "LS 6281" ON SIDEWALK ON 2.50' OFFSET EXAGGERATED FOR CLARITY. N38°40'00"E(R) -14.00' SET LEAD, TACK & TAG, STAMPED "LS 6281" ON SIDEWALK ON 1.00' OFFSET EXAGGERATED FOR CLARITY. N51"18'10"W 50.00' N36'34'37"E(R) TEMPLE AVENUE 25' 25' N4373'48"W 255.38' R=1755.00' R=1755.00' -∆=00°27'25" L=14.00' -N38°41'50"E ∆=00°48'58" ∆=00°48'58" R=528.00' A=0171'04" L=10.92' 1.48' L=25.00' L=25.00'TEMPLE **AVENUE** N48°20'25"E DETAIL 'A' DETAIL 'D' SCALE: 1" = 40' 2813'23"E 275.76" SCALE: 1" = 20'LOS ANGELES I SALT LANCE RAILROAD RIVE FOLEY WAY N5178'10"W PARCEL 6 30.00' 50.00' SET LEAD, TACK & TAG, STAMPED "LS 6281" ON SIDEWALK ON 1.00" OFFSET. EXAGGERATED FOR CLARITY 4 N37°54'34"E(R) SET LEAD, TACK & TAG, STAMPED "LS 6281" ON SIDEWALK ON 1.00' OFFSET. EXAGGERATED FOR CLARITY.-N38°40'00"E(R) -R=1755.00' Δ=00°45'26" L=23.20' 50. R=1755.00' A=00'58'46" L=30.00' −R=1755.00' Δ=00°03'32" L=1.80' <u>N37°41'14"E(R)</u> N38°40'00"E(R) TEMPLE AVENUE TEMPLE AVENUE TEMPLE AVENUE DETAIL 'B' SCALE: 1" = 40' DETAIL 'C' SCALE: 1" = 40' DETAIL 'E'
SCALE: 1" = 30'