


E. KINGSLEY AVE

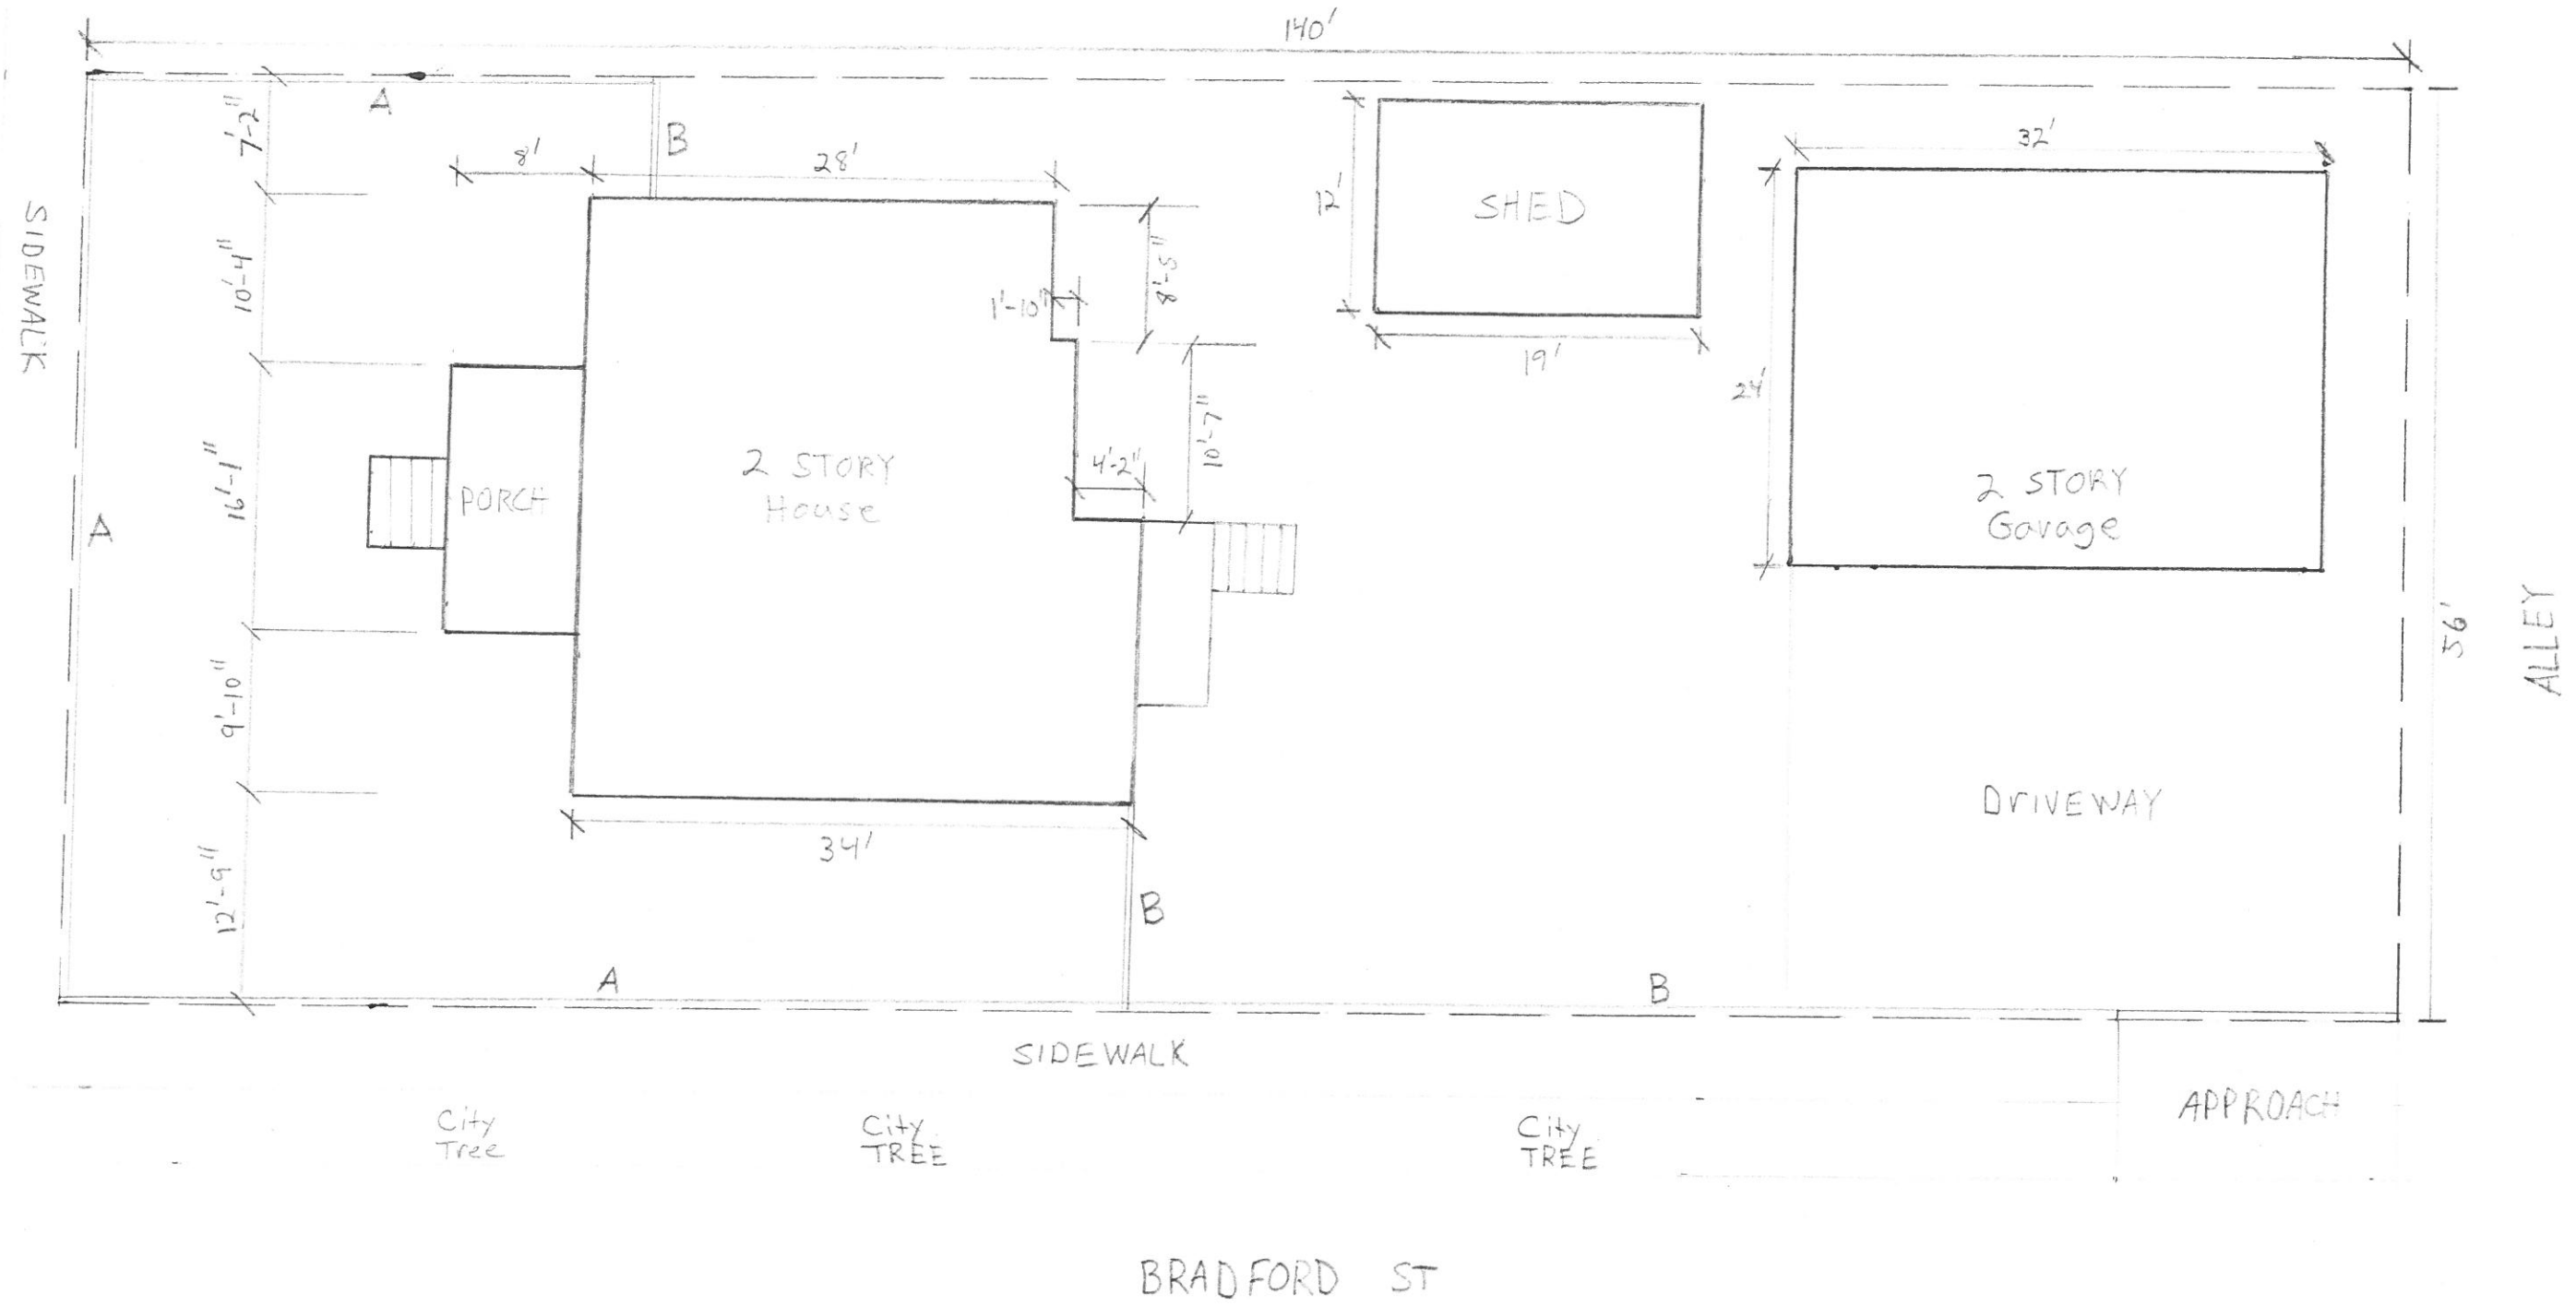

NOTE:
A = 3' wood picket fence
B = 6' wood picket fence

PLOT PLAN 
SCALE $\frac{3}{32}" = 1'$