
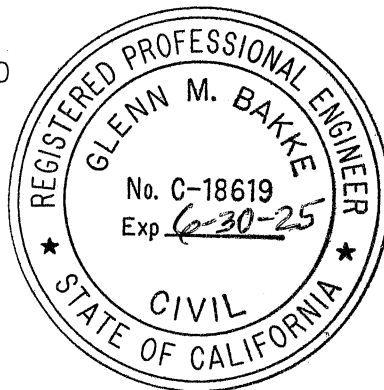
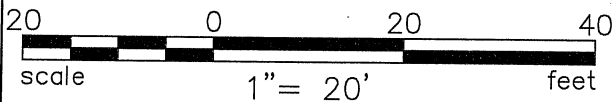


EXHIBIT "B"

EC2-2024
PLAT MAP

POMONA AND
POMONA TRACT
M.R. 3 / 90-91

BLOCK 89

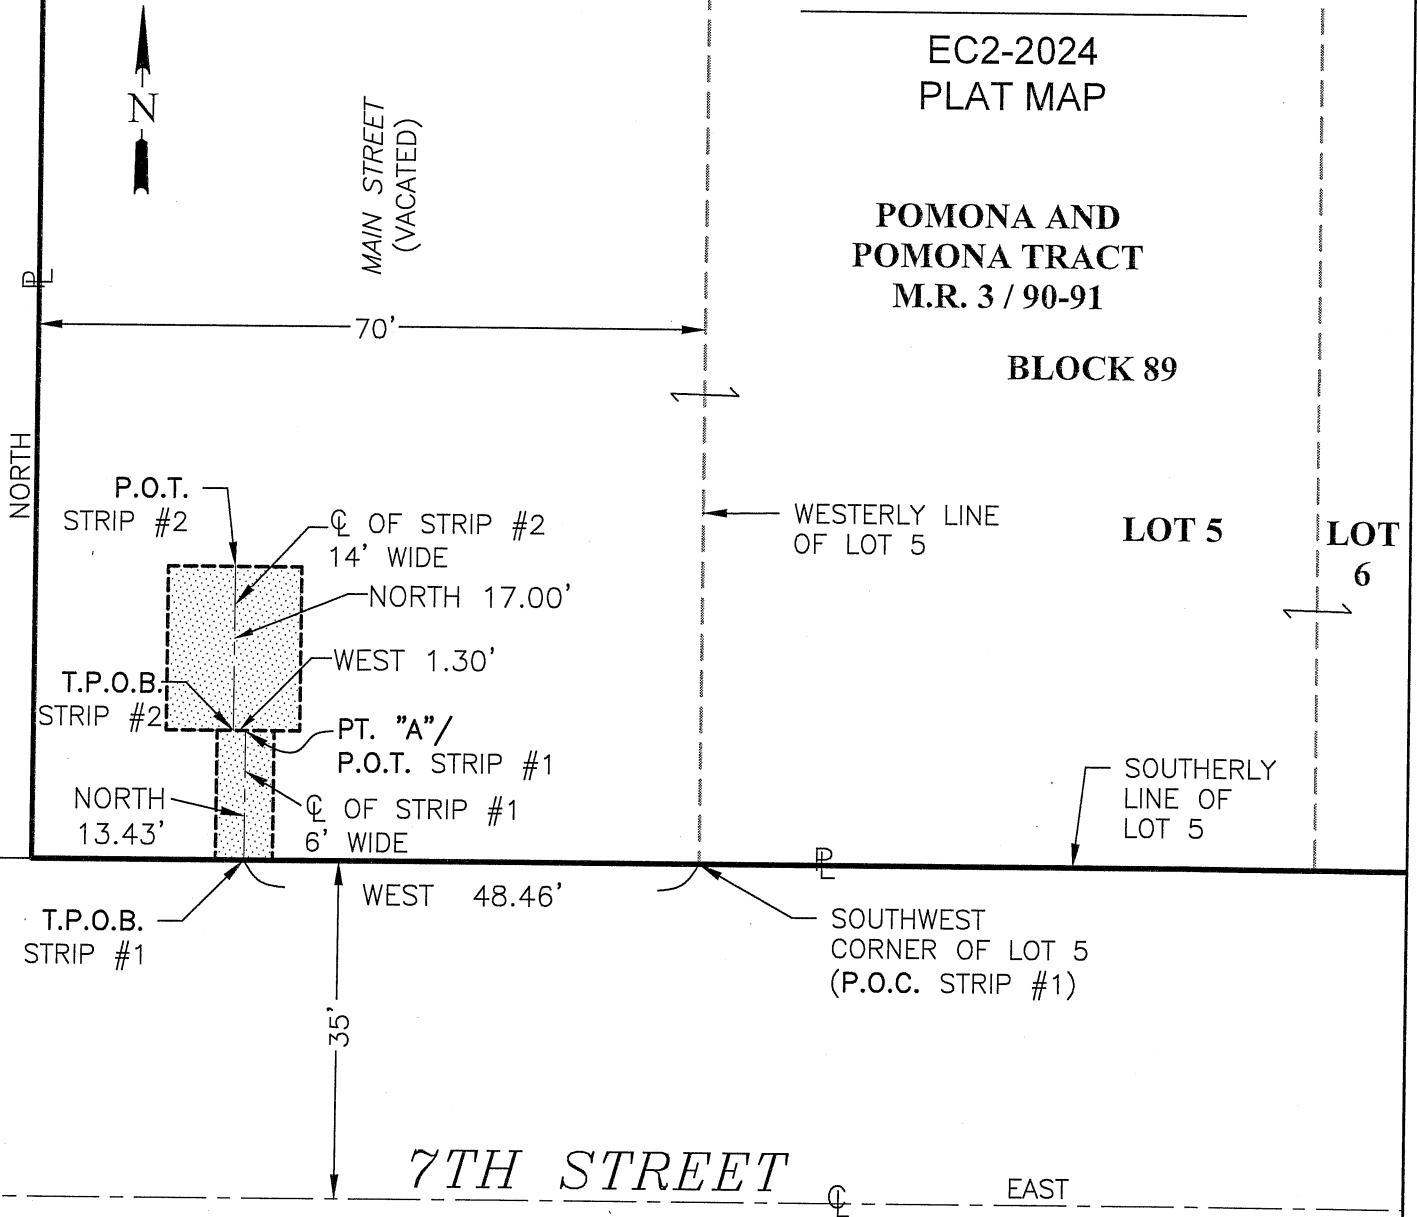

LEGEND	
	DENOTES PROPOSED SCE EASEMENT AREA
	P.O.C. = POINT OF COMMENCEMENT
	T.P.O.B. = TRUE POINT OF BEGINNING
	P.O.T. = POINT OF TERMINUS
	☉ = CENTERLINE
	ℙ = PROPERTY LINE
	--- CENTERLINE
	— PROPERTY LINE
	--- ADJACENT PROPERTY LINE
	--- LOT LINE
	--- PROPOSED SCE EASEMENT

Dated Sept. 25, 2024

Glenn M. Bakke R.C.E.# 18619 Exp. 6-30-25