

## EXHIBIT "B"

VU4-2023

## VACATION OF STORM DRAIN EASEMENT

E'LY LINE OF DEED TO CITY OF POMONA  
DOCUMENT NO. 3144, BOOK D3019, PAGE  
931 O. R.



3,634 SQ. FT.  
0.08 AC.


*J. L.*  
LAM LE, L.S. 8231

01/02/2024

DATE:

PARCEL "A"  
LOT LINE ADJUSTMENT  
REC. 3/13/2008  
INSTRUMENT 20080436076 O.R.

Scale: 1"=60'

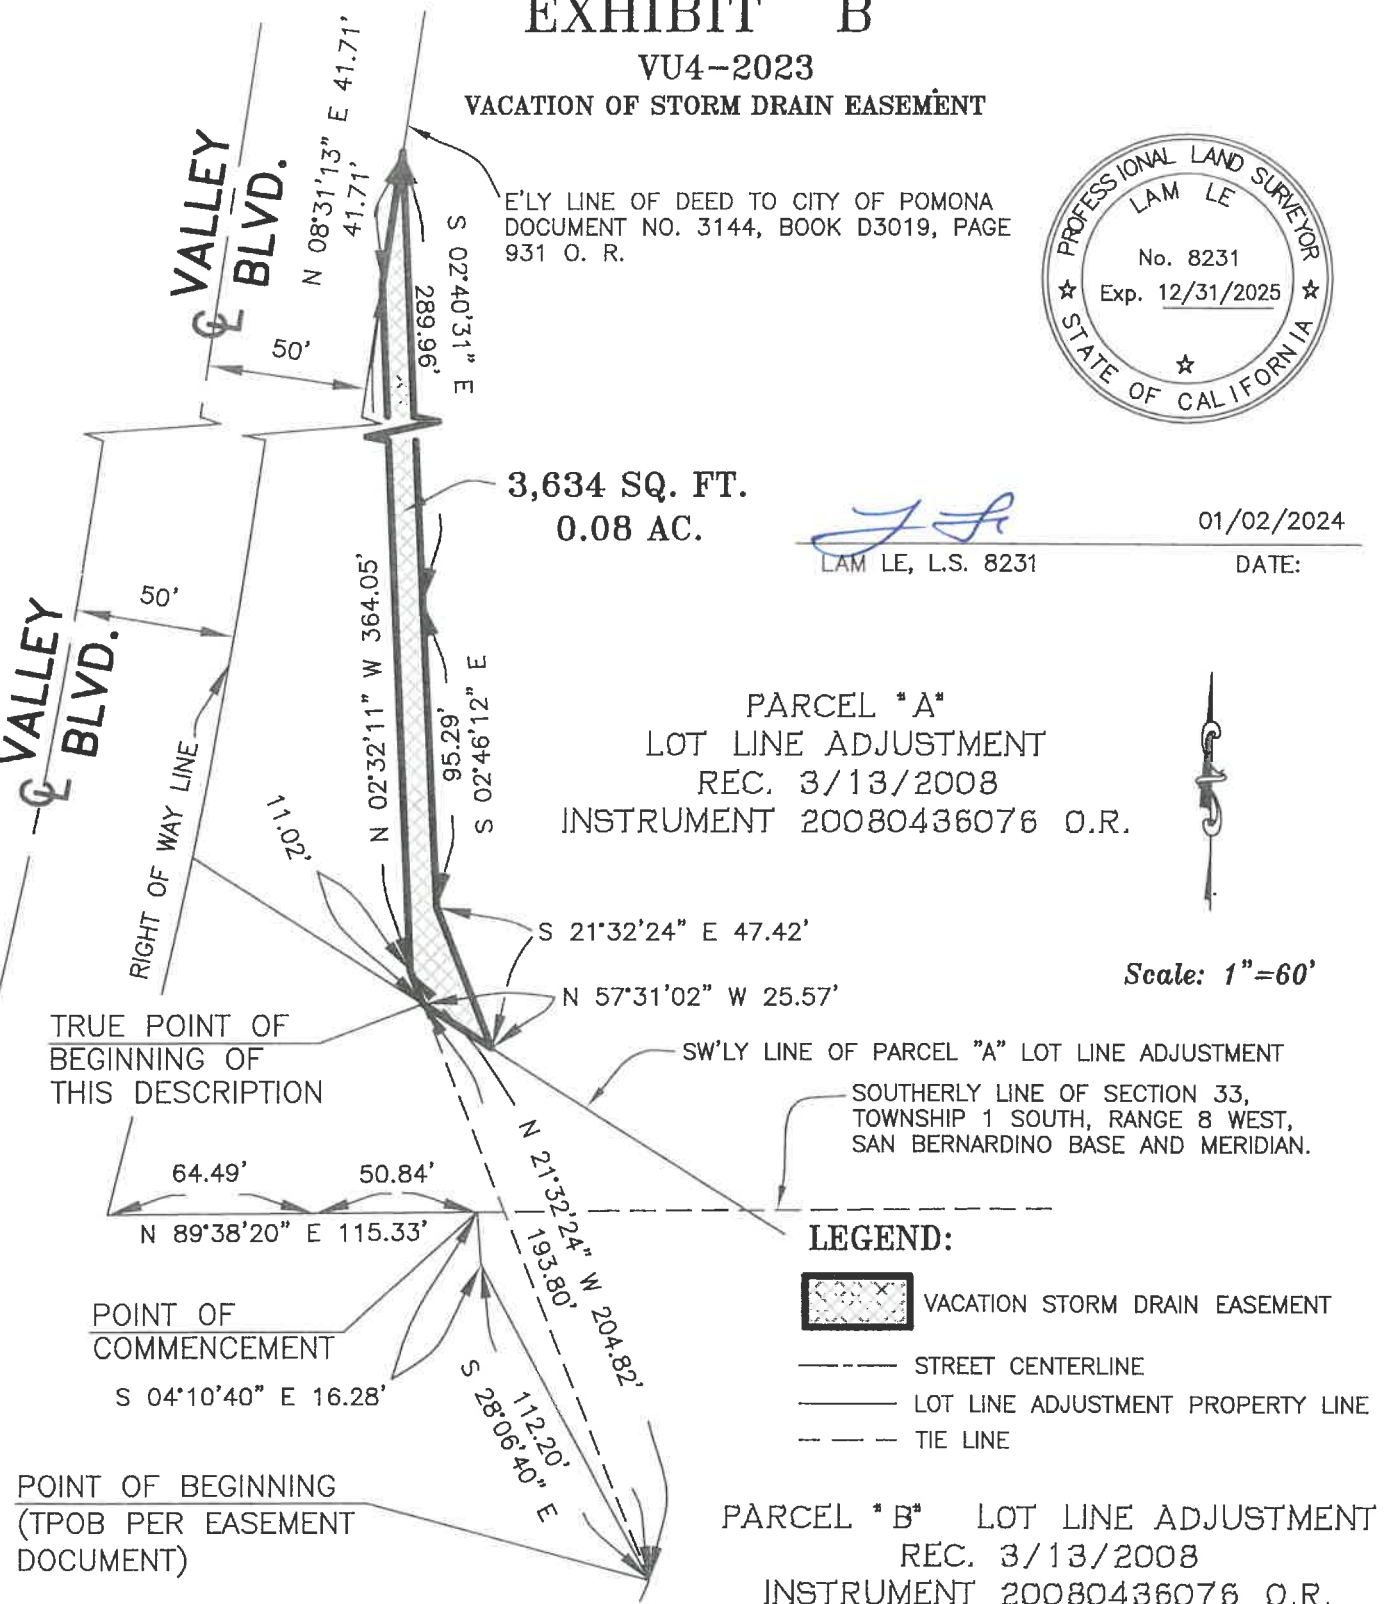

Prepared in the office of

CL SURVEYING &amp; MAPPING

400 EAST RINCON ST., SUITE 202  
CORONA, CA 92879  
Tel (909) 484-4200  
Fax (909) 484-4229

CITY OF POMONA

VACATION OF STORM DRAIN EASEMENT

SHEET  
1  
OF 1

JOB No.  
2022-DEA-23