

**EXHIBIT "B"**  
**LLA 1-2023**  
**LOT LINE ADJUSTMENT AT 281 W. 4TH STREET & 395 S. THOMAS STREET**


**LEGEND**

- CENTERLINE
- LOT LINE FOR NEW PARCELS
- LOT LINE PER R1 TO BE REMOVED
- PARCEL LOT LINE TO BE ADJUSTED
- R1 BLOCK 56 OF THE POMONA TRACT, MR 3-90-91

PARCEL AREA SQ. FT.		
PARCEL	BEFORE	AFTER
A	14,490	11,481
B	12,253	15,262



SCALE 1"=40'

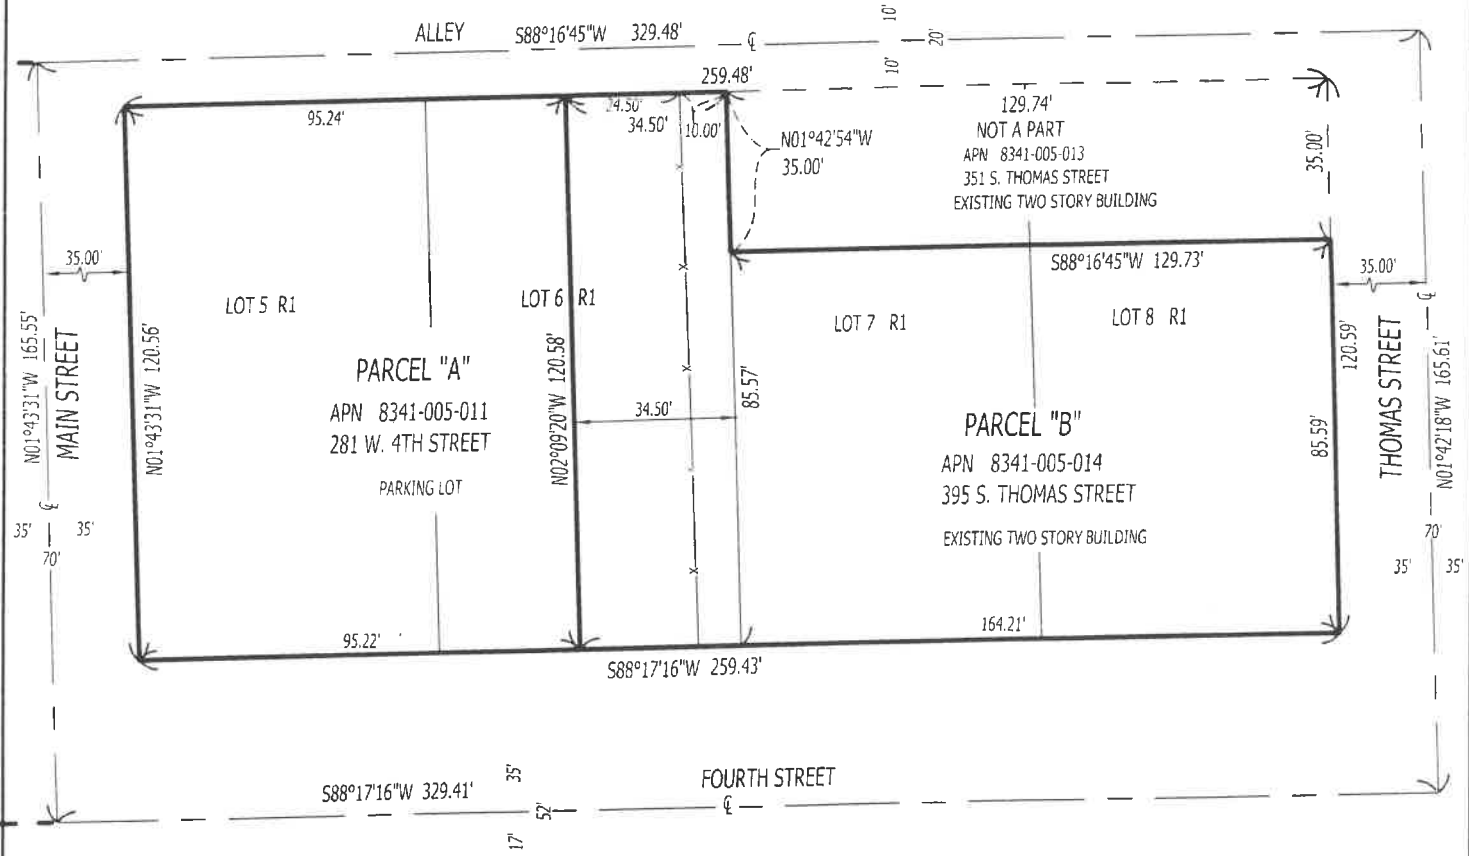

CHECKED BY I.C.  
 DRAWN BY K.L.  
 PLAN SCALE 1" = 40'  
 DATE 2/22/2023

**CALCIVIC ENGINEERING GROUP**  
 CONSULTING ENGINEERS & LAND SURVEYORS  
 CIVIL / STRUCTURAL / LAND SURVEYING  
 2160 PARNELL WAY, ALTADENA, CALIFORNIA 91001  
 TEL (626) 798-2828 FAX (626) 798-0644  
 E-MAIL calcivic@earthlink.net