



ALTERNATIVE 4

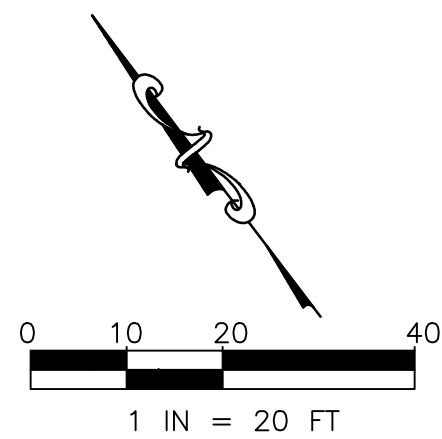

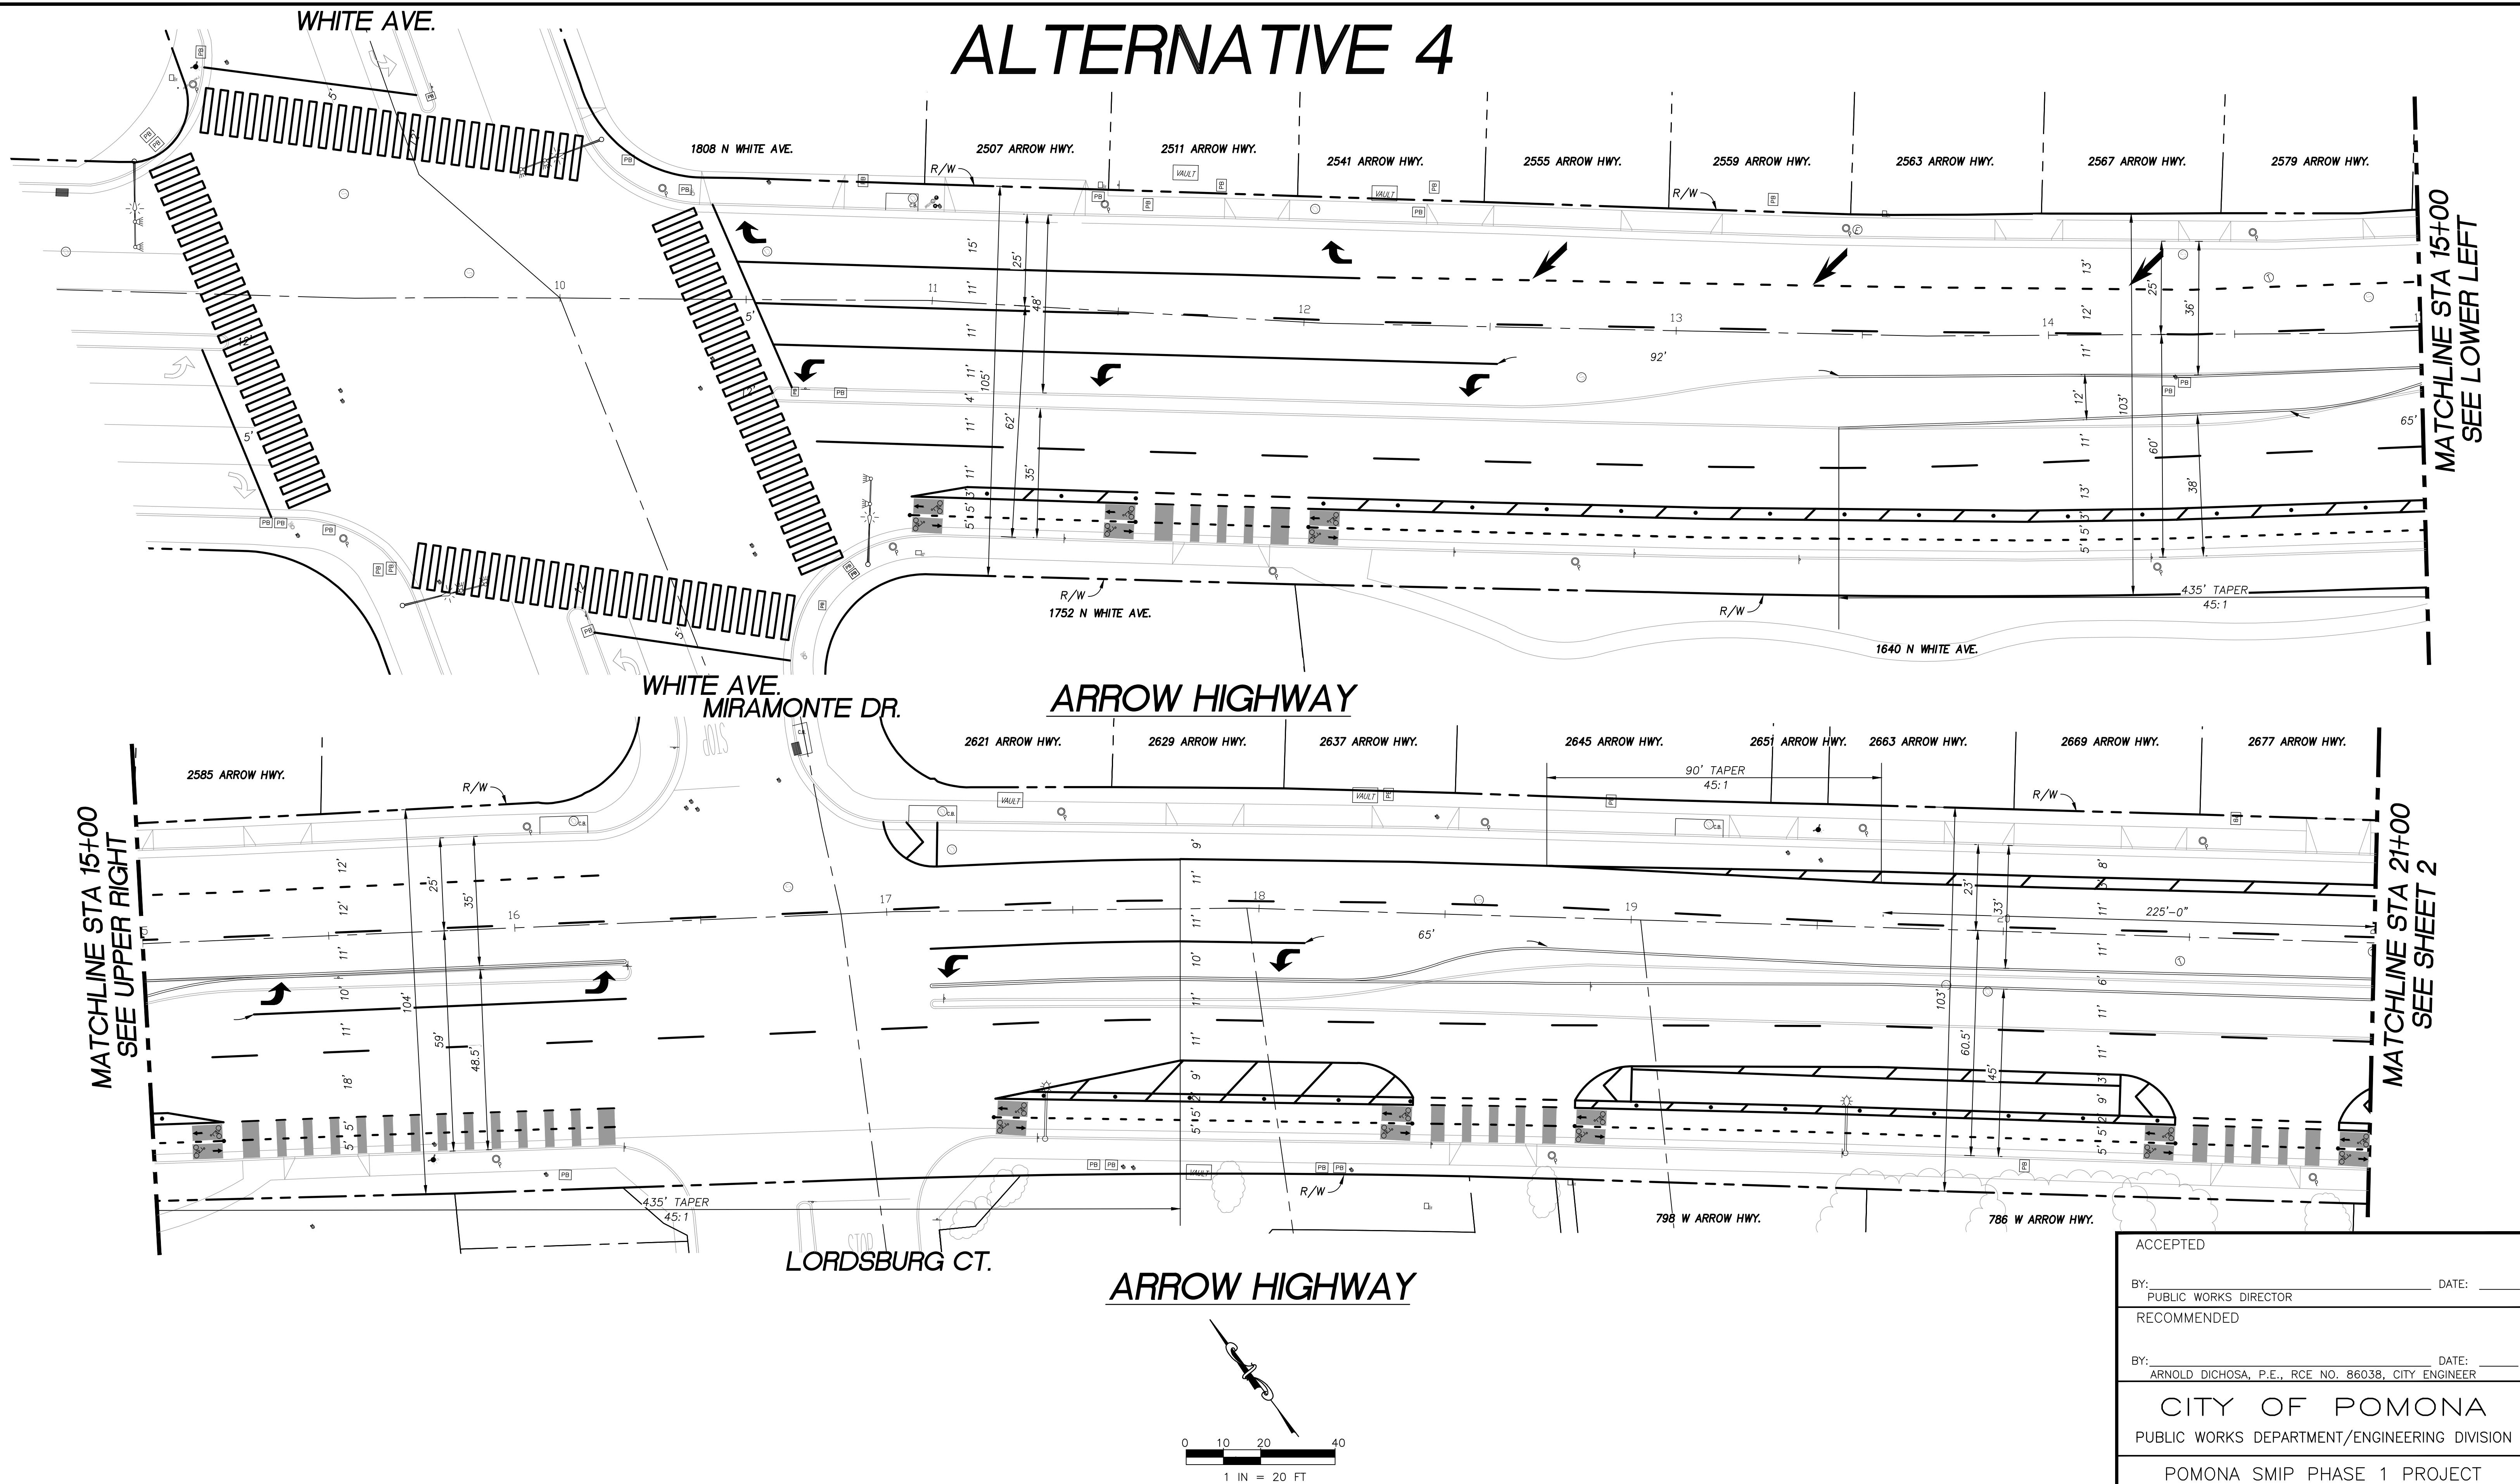

Know what's below.
Call before you dig.

BASIS OF BEARING:
THE BEARINGS AND COORDINATES SHOWN HEREON ARE BASED ON THE CALIFORNIA COORDINATE SYSTEM OF 1983 (NAD83), ZONE 5 DATUM, BASED LOCALLY ON A LINE BETWEEN NGS CONTROL POINTS EV3794 AND EV3841, BEING N84°35'29"W, 1991.35 EPOCH.

BENCHMARK:
LOS ANGELES COUNTY PUBLIC WORKS BENCHMARK NO. JG2172. DESCRIPTION: RDBM TAG IN S CB 1FT E/O BCR @ SE COR ARROW HWY & GAREY AVE 59FT E/O & 39.4FT S/O C/L INT. ELEVATION = 1041.094





HR GREEN PACIFIC, INC.
1260 CORONA POINTE COURT
SUITE 305
CORONA, CA 92879
TEL: (855) 900-4742
FAX: (855) 641-5877

DATE	REVISIONS	DATE	INITIAL

SCALE AS SHOWN	DESIGNED:	PVT. ENGR.	SHT. 1 OF 3 SHTS
	DRAWN:	PVT. ENGR.	
	CHECKED:		
	REVIEWED:		

ACCEPTED
BY: _____ DATE: _____
PUBLIC WORKS DIRECTOR

RECOMMENDED
BY: _____ DATE: _____
ARNOLD DICHOSA, P.E., RCE NO. 86038, CITY ENGINEER



CITY OF POMONA
PUBLIC WORKS DEPARTMENT/ENGINEERING DIVISION

POMONA SMPHASE 1 PROJECT

SIGNING AND STRIPING EXHIBIT
ARROW HIGHWAY
STA 10+00 TO STA 21+00

DRAWING LAST UPDATED: 11/5/2025
PLAN SET: POMONA SMPHASE 1 PROJECT - TRANSIT IMPROVEMENT PROGRAM
JOB NO.: 2303225.01
DRAWING NAME: \\vgreen.com\vg\data\2023\2303225.01\exhibits\class_4_bike_lane-01 (alt4).dwg
DESIGNED BY: JMM
DRAWN BY: JMM
REVIEWED BY: CWK

ALTERNATIVE 4

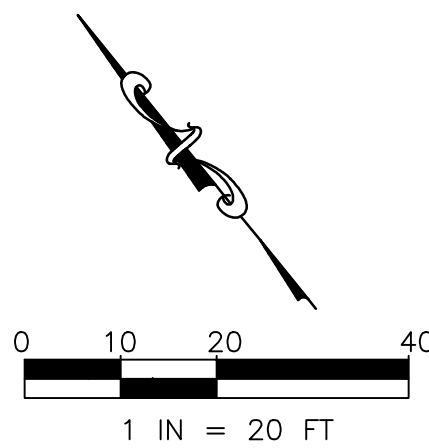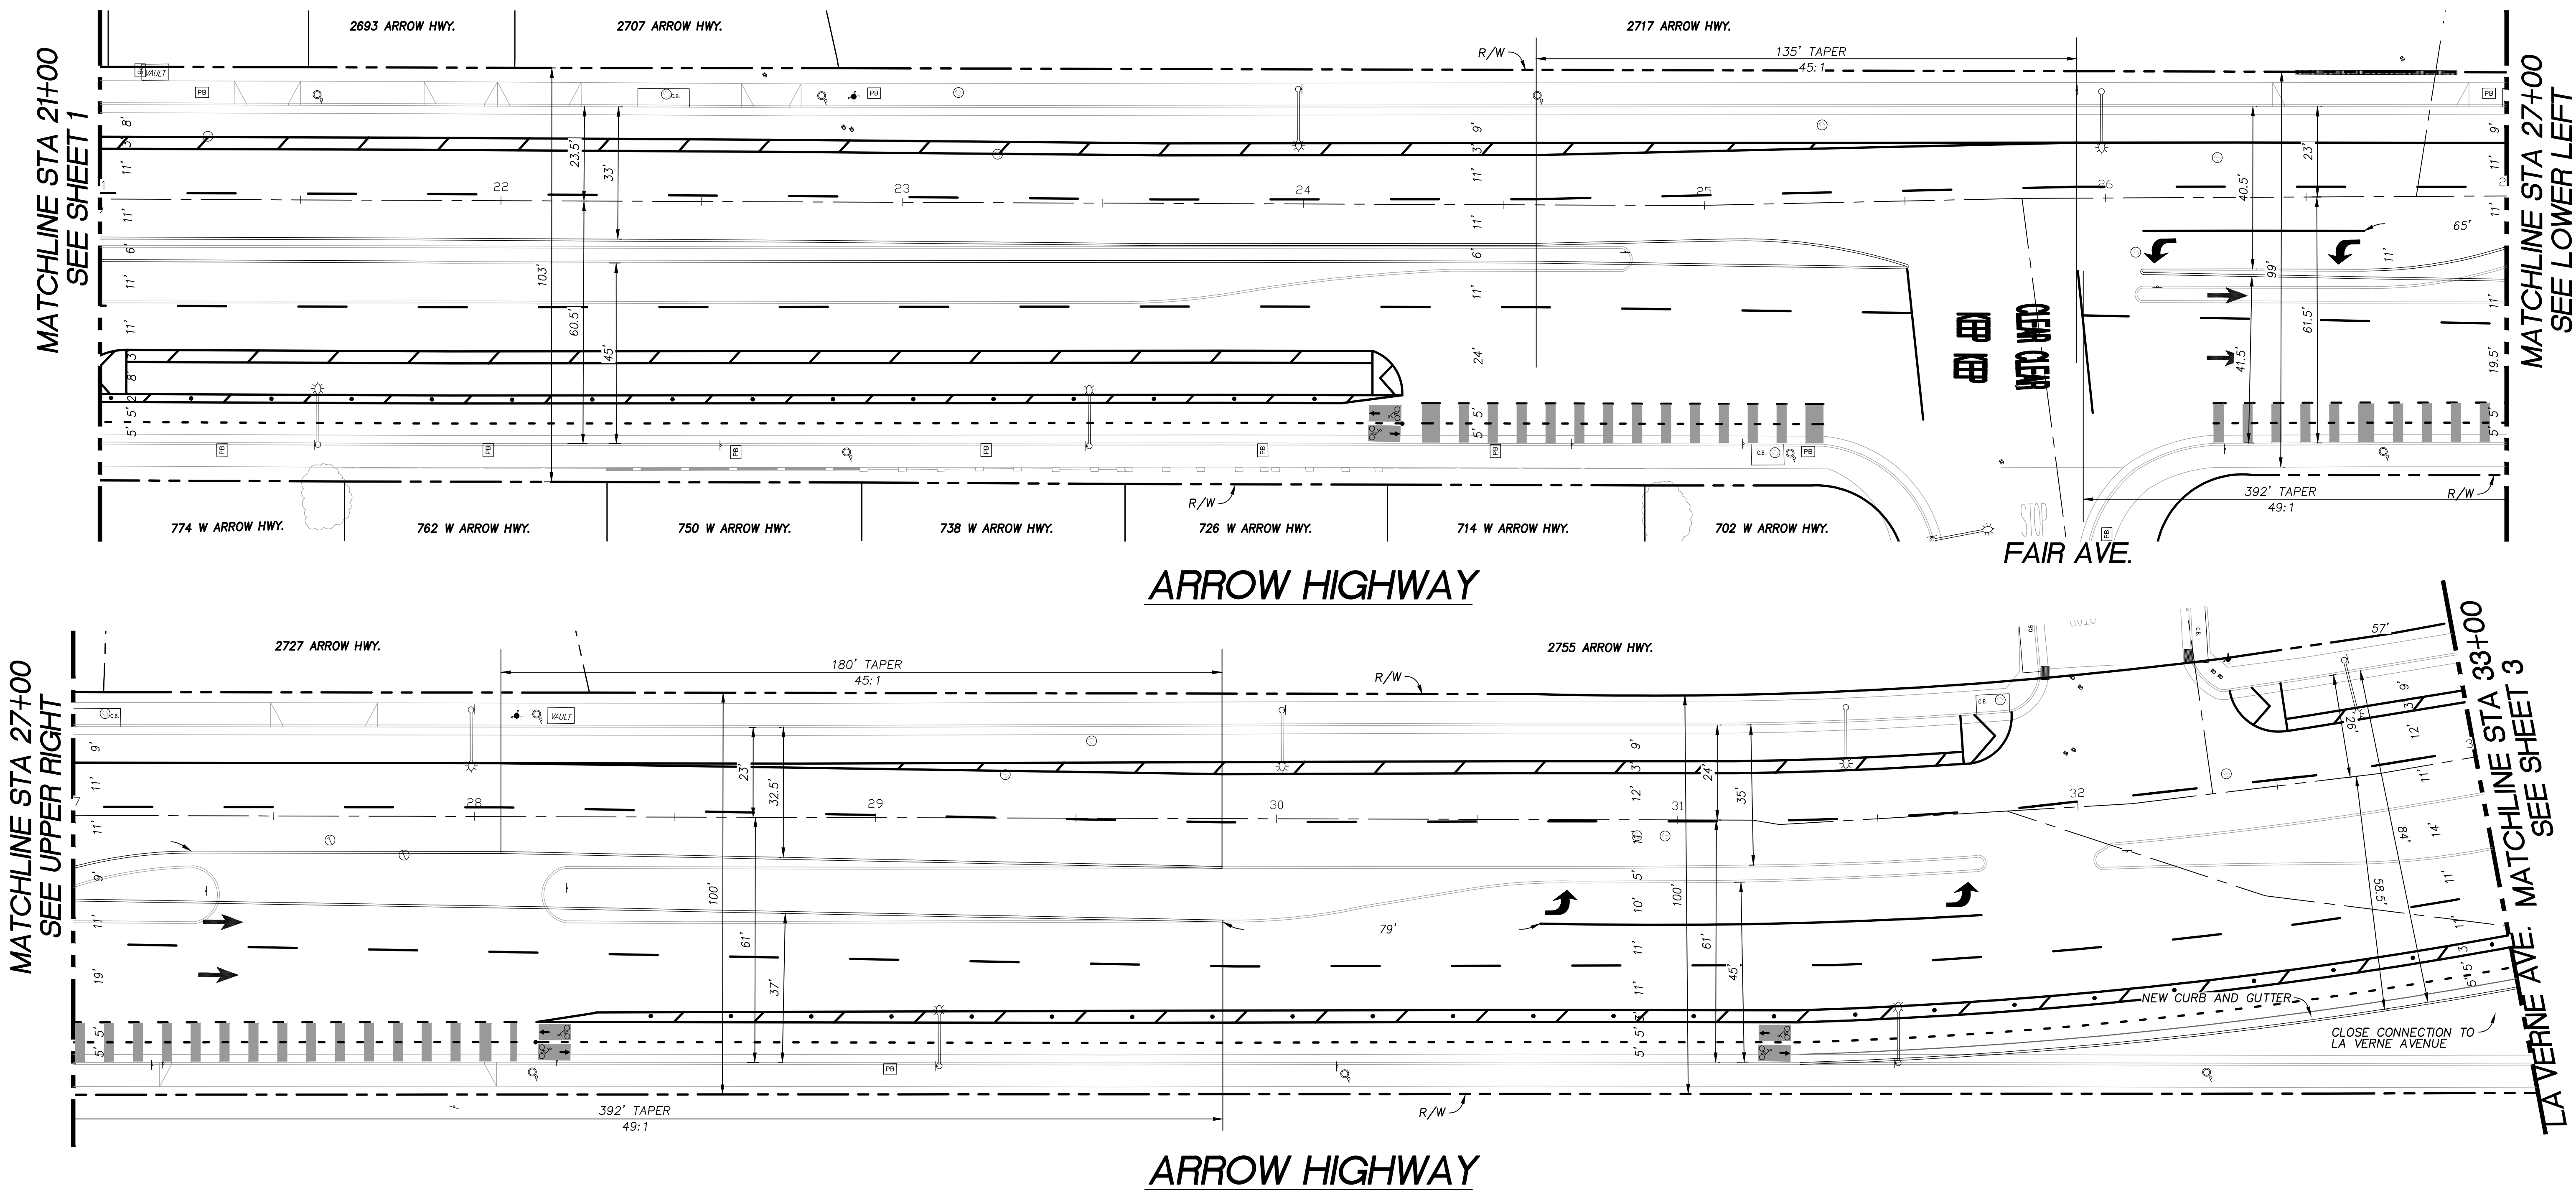

811
Know what's below.
Call before you dig.

BASIS OF BEARING:
THE BEARINGS AND COORDINATES SHOWN HEREON ARE BASED ON THE CALIFORNIA COORDINATE SYSTEM OF 1983 (NAD83), ZONE 5 DATUM, BASED LOCALLY ON A LINE BETWEEN NGS CONTROL POINTS EV3794 AND EV3841, BEING N84°35'29"W, 1991.35 EPOCH.

BENCHMARK:
LOS ANGELES COUNTY PUBLIC WORKS BENCHMARK NO. JG2172. DESCRIPTION: RDBM TAG IN S CB 1FT E/O BCR @ SE COR ARROW HWY & GAREY AVE 59FT E/O & 39.4FT S/O C/L INT. ELEVATION = 1041.094




HRGreen PACIFIC
HR GREEN PACIFIC, INC.
1260 CORONA POINTE COURT
SUITE 305
CORONA, CA 92879
TEL: (855) 900-4742
FAX: (855) 641-5877

DATE	INITIAL

ACCEPTED	
BY: PUBLIC WORKS DIRECTOR	DATE: _____
RECOMMENDED	
BY: ARNOLD DICHOSA, P.E., RCE NO. 86038, CITY ENGINEER	DATE: _____
CITY OF POMONA PUBLIC WORKS DEPARTMENT/ENGINEERING DIVISION	
POMONA SMPHASE 1 PROJECT	
SIGNING AND STRIPING EXHIBIT ARROW HIGHWAY STA 21+00 TO STA 33+00	
SCALE AS SHOWN	DESIGNED: PVT. ENGR. DRAWN: PVT. ENGR. CHECKED: PVT. ENGR. REVIEWED: PVT. ENGR.
SHT. 2 OF 3 SHTS	

ALTERNATIVE 4

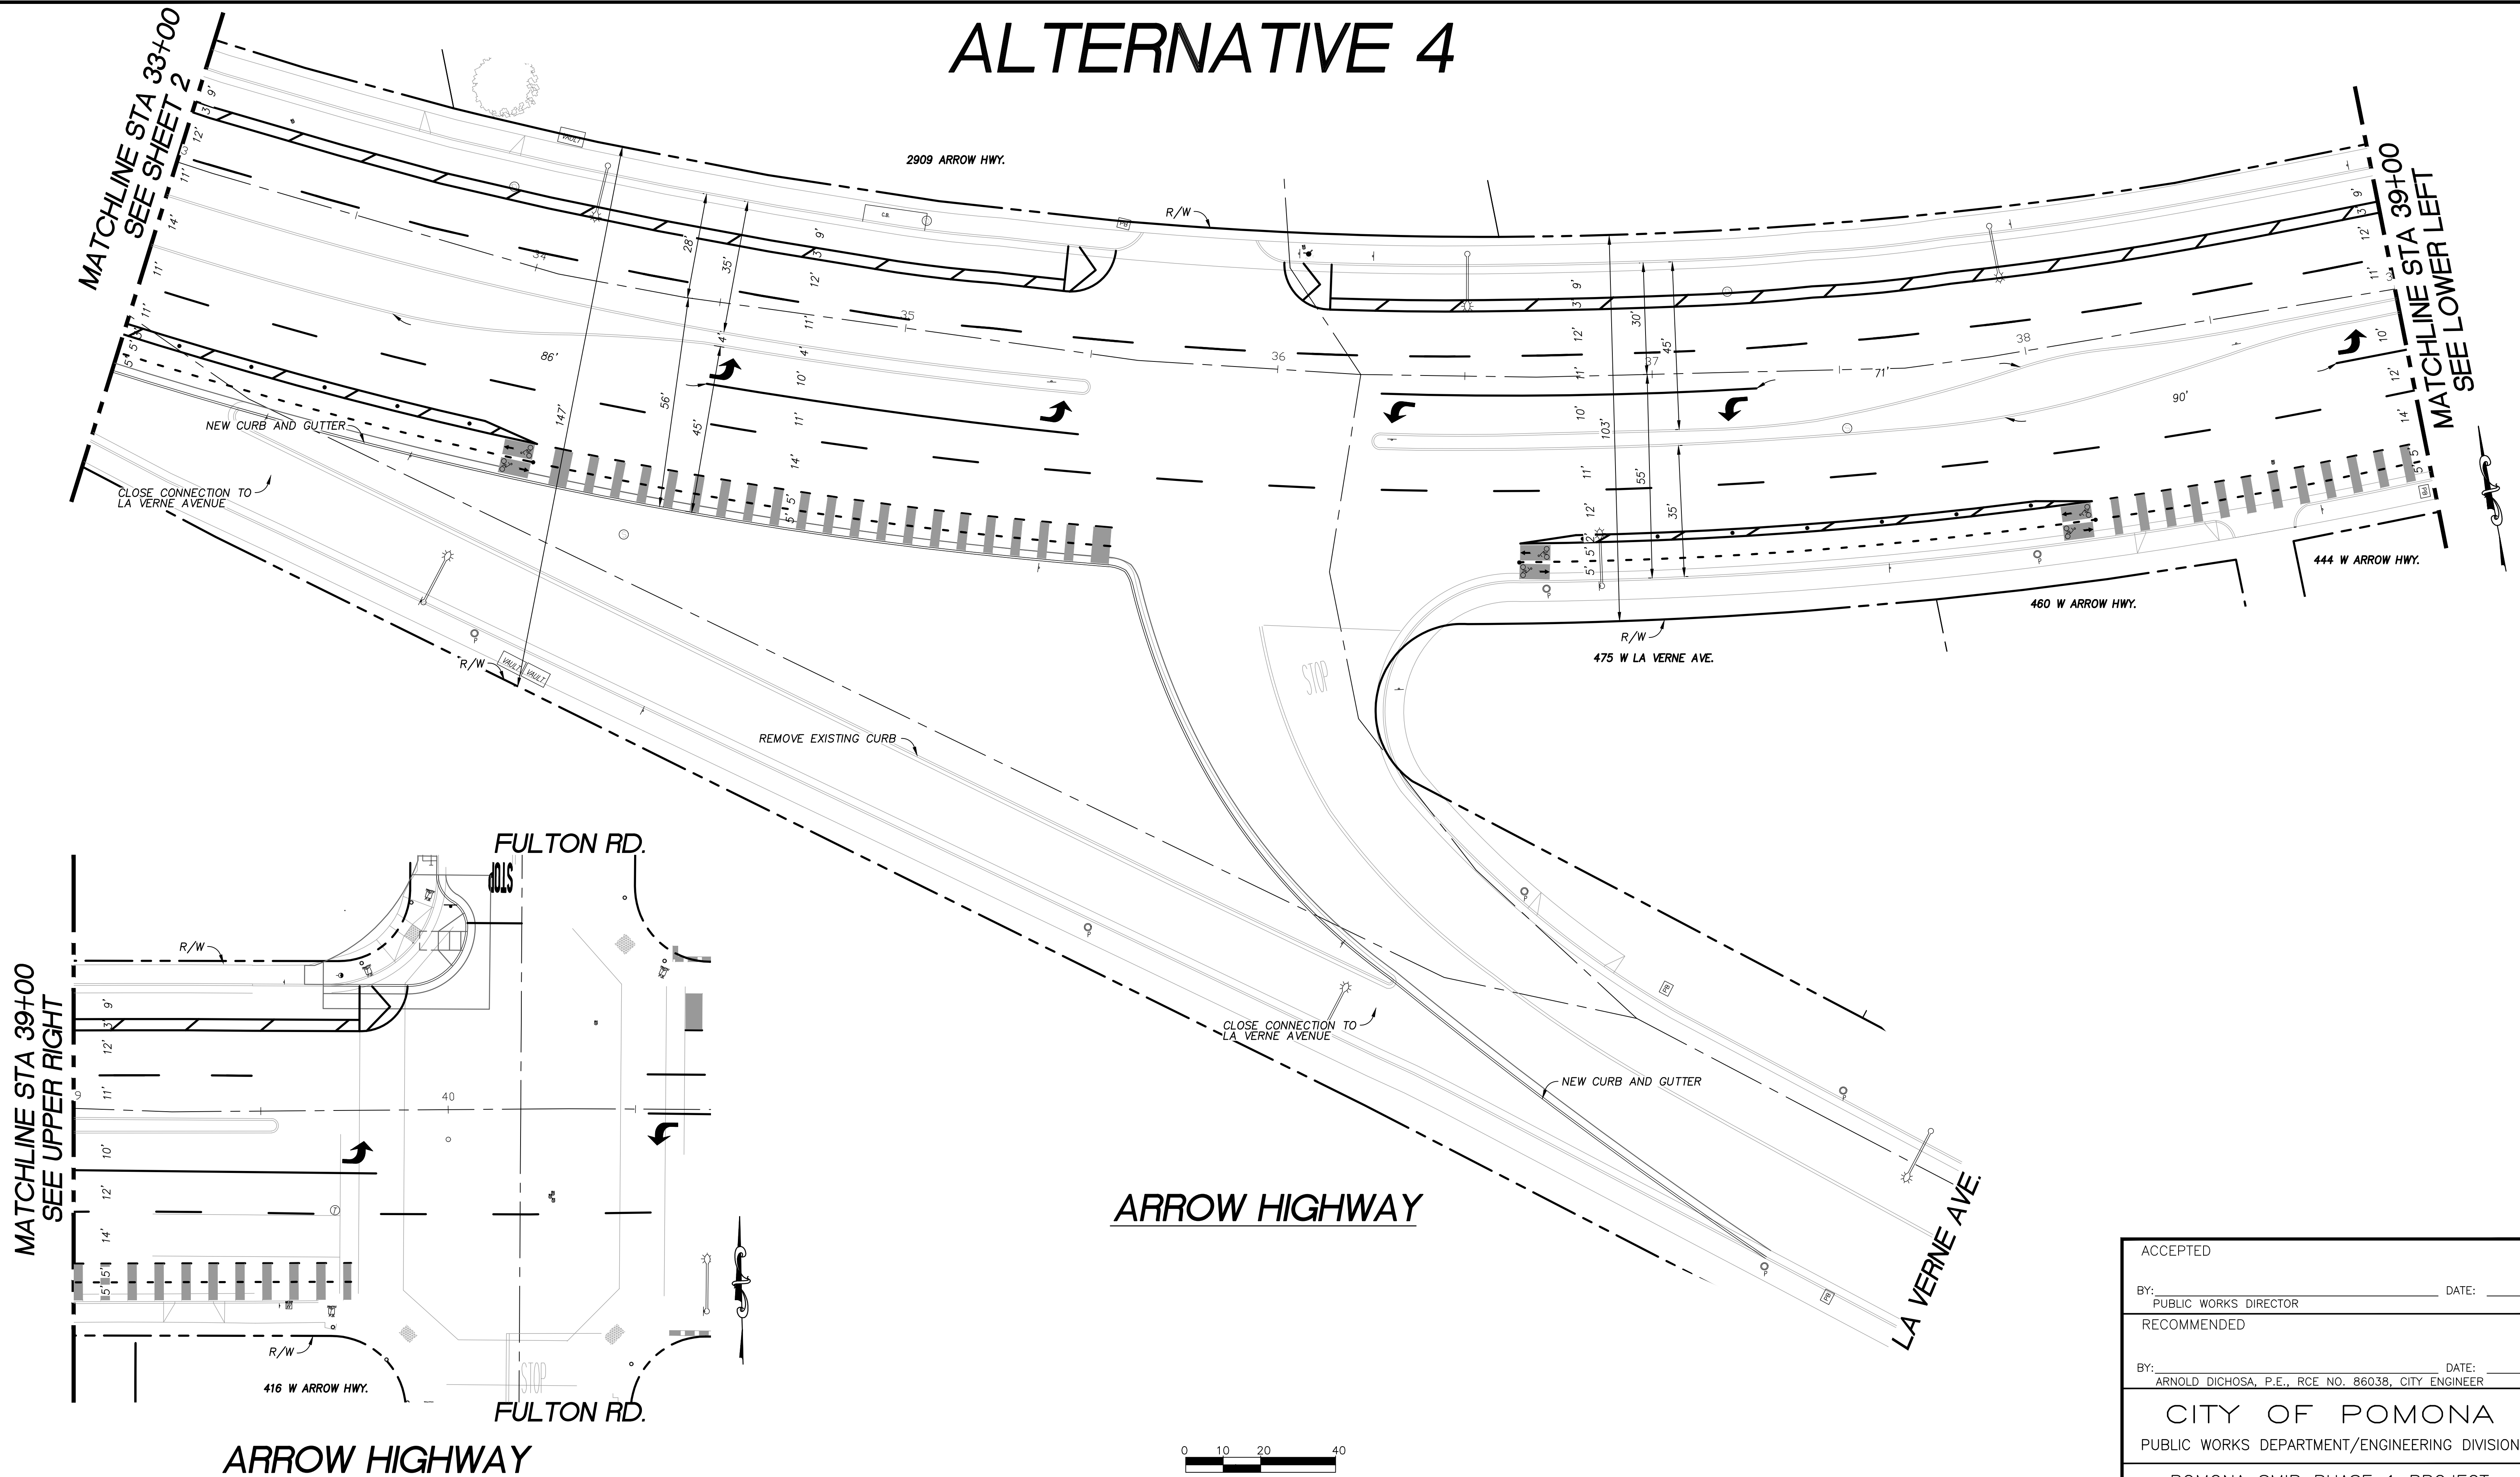

BASIS OF BEARING:
THE BEARINGS AND COORDINATES SHOWN HEREON ARE BASED ON THE CALIFORNIA COORDINATE SYSTEM OF 1983 (NAD83), ZONE 5 DATUM, BASED LOCALLY ON A LINE BETWEEN NGS CONTROL POINTS EV3794 AND EV3841, BEING N84°35'29"W, 1991.35 EPOCH.

BENCHMARK:
LOS ANGELES COUNTY PUBLIC WORKS BENCHMARK NO. JG2172. DESCRIPTION: RDBM TAG IN S CB 1FT E/O BCR @ SE COR ARROW HWY & GAREY AVE 59FT E/O & 39.4FT S/O C/L INT. ELEVATION = 1041.094



HR GREEN PACIFIC, INC.
1260 CORONA POINTE COURT
SUITE 305
CORONA, CA 92879
TEL: (855) 900-4742
FAX: (855) 641-5877

CHASE W. KEYS, RCE NO. 90593

DATE



REVISIONS

DATE/INITIAL

AS SHOWN

SCALE
DESIGNED:
DRAWN:
CHECKED:
REVIEWED:

PVT. ENGR.
PVT. ENGR.

SHT. 3
OF
3 SHTS

ACCEPTED	
BY: PUBLIC WORKS DIRECTOR	DATE: _____
RECOMMENDED	
BY: ARNOLD DICHOSA, P.E., RCE NO. 86038, CITY ENGINEER	DATE: _____
CITY OF POMONA	
PUBLIC WORKS DEPARTMENT/ENGINEERING DIVISION	
POMONA SMP PHASE 1 PROJECT	
SIGNING AND STRIPING EXHIBIT	
ARROW HIGHWAY	
STA 33+00 TO STA 41+00	