


EXISTING WALL COLOR LEGEND

1  ADOBE STONE FINISH
EXISTING HISTORIC STRUCTURE
(EXISTING)

2  EXISTING PLASTER WITH "CAT-FACE" FINISH, PAINTED
MAIN HOTEL FACADE
(EXISTING)

2A  PAINT COLORS SIM. TO EXISTING CONDITIONS:
A. SHERWIN WILLIAMS: SW 6323 "ROMANCE"

2B  B. SHERWIN WILLIAMS: SW 6324 "MELLOW CORAL"

 
3  UNFINISHED PLASTER FINISH
EXISTING HISTORIC STRUCTURE
TOP OF FRONT FACADE (EXISTING)

4  STONE VENEER WITH ARCHITECTURAL PLASTER TRIM
MAIN HOTEL FACADE (EXISTING WAINSCOT)

5  PAINTED METAL SECURITY SCREEN
@ GARAGE OPENINGS (EXISTING)

6  ALUMINUM WINDOWS - SLIDING / DOUBLE HUNG
MAIN HOTEL BUILDING (EXISTING)

7  ALUMINUM DOOR - DOUBLE, FRENCH
GAREY AVE FACADE (NEW)

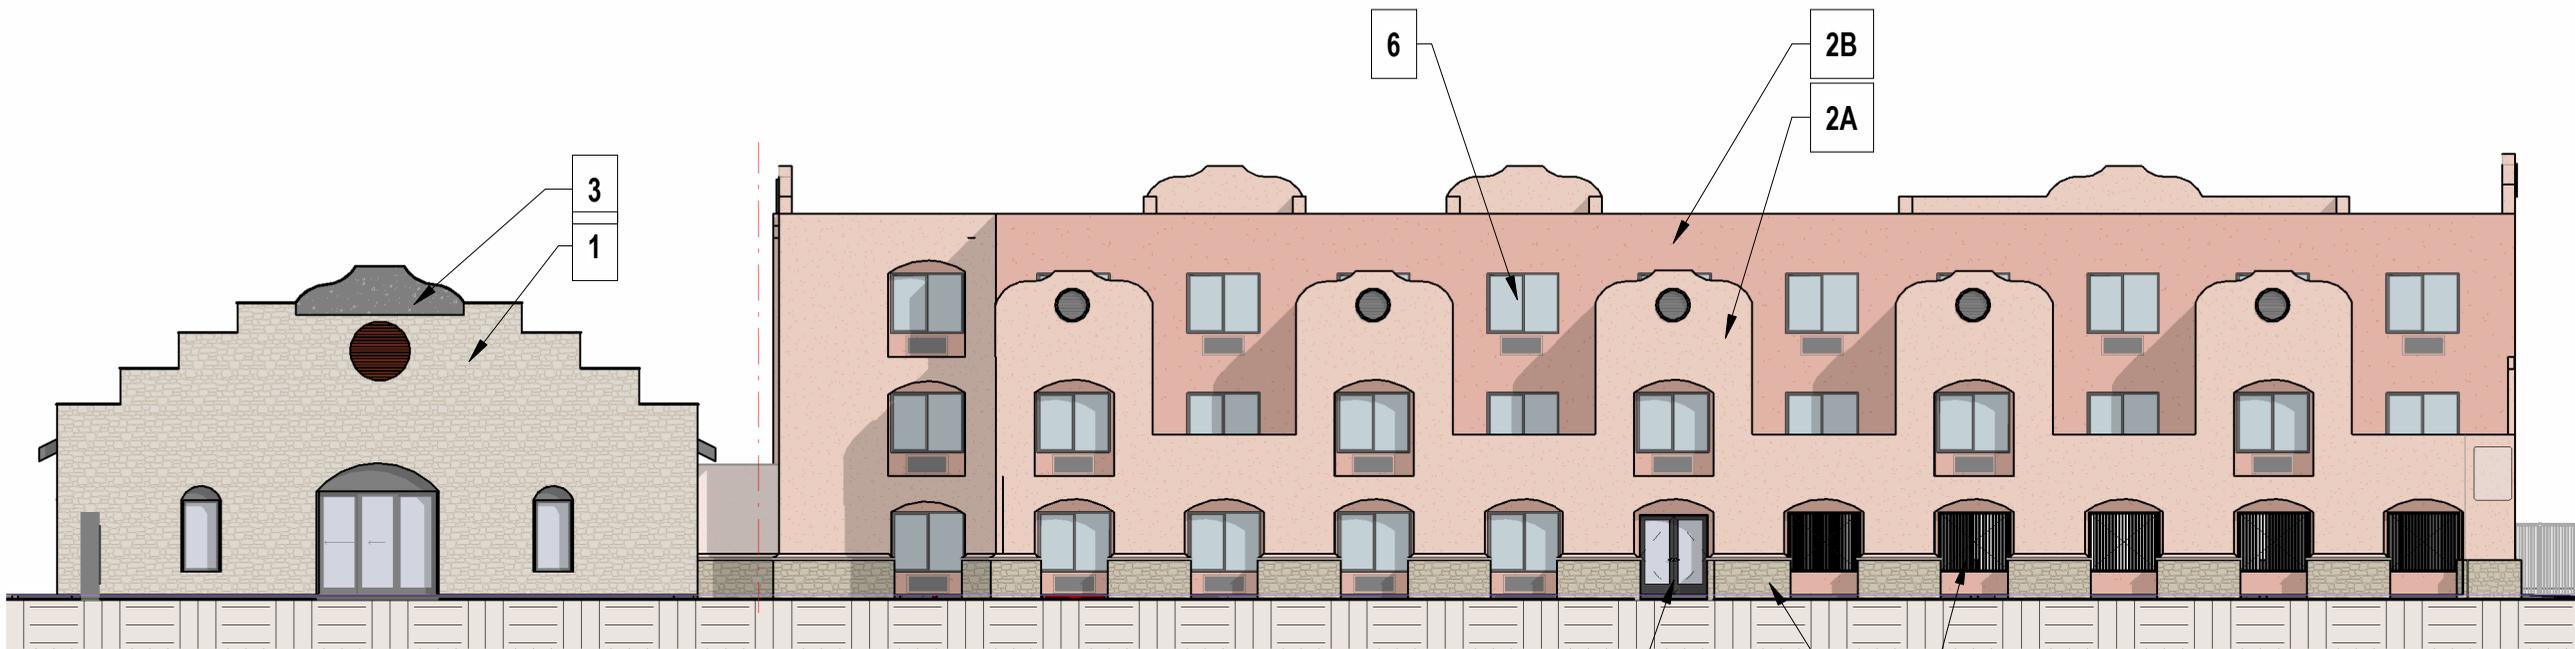

GAREY AVE. ELEVATION w/FINISHES

PROJECT: **POMONA HOTEL CONVERSION**

1421 S GAREY AVE
POMONA, CA 91766

EXHIBIT: **COLOR & MATERIALS - ELEVATION**

DATE: 3/9/26

| PAGE: 2