


EXHIBIT B

LM11-2025 LOT MERGER

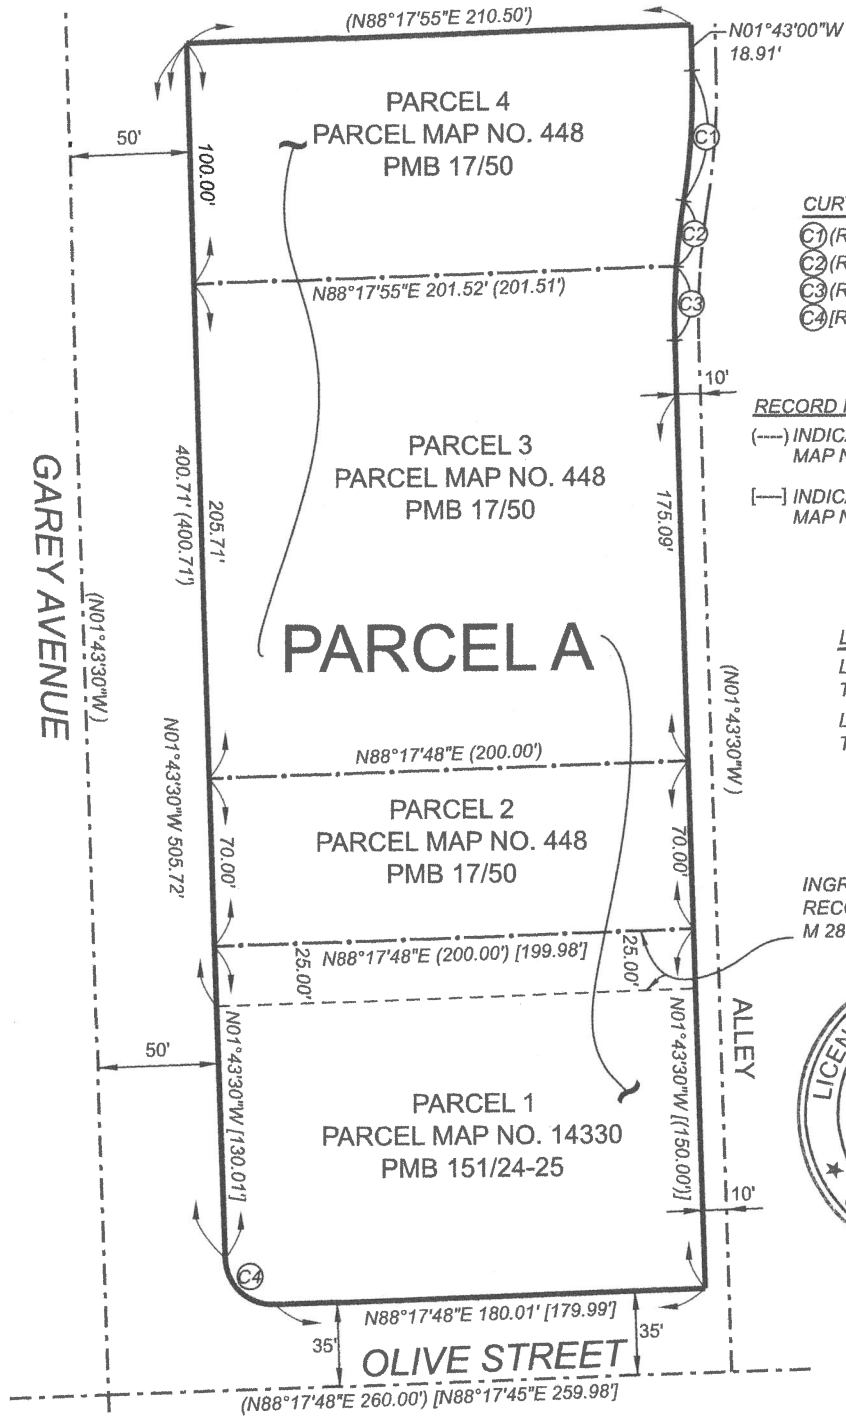

CURVE TABLE

- C1 [R= 290.00' Δ= 10°43'35" L= 54.29']
- C2 [R= 310.00' Δ= 05°03'55" L= 27.41']
- C3 [R= 310.00' Δ= 05°40'10" L= 30.67']
- C4 [R= 20.00' Δ= 89°58'45" L= 31.41']

RECORD INFORMATION

- (---) INDICATES RECORD DATA PER PARCEL MAP NO. 448 P.M.B 17/50.
- (---) INDICATES RECORD DATA PER PARCEL MAP NO. 14330 P.M.B 151/24-25.

LEGEND

- LOT LINE (solid line) TO REMAIN, MERGER BOUNDARY
- LOT LINE (dashed line) TO BE REMOVED

INGRESS, EGRESS EASEMENT
RECORDED AS DOC. 3831 BOOK
M 2878 PAGE 931, ON MAY 31, 1968



PREPARED BY ME OR
UNDER MY SUPERVISION:

Nicholas D. Ellis 03/11/2020

NICHOLAS D. ELLIS, PLS 9320

