


EXHIBIT "B"
LM9-2024
LOT MERGER
APN: 8343-006-007

LEGEND

- = NEW LOT LINES
- . - . - = LOT LINE TO BE REMOVED
- — — C/L = STREET CENTERLINE
- R/W = STREET RIGHT OF WAY
- - - = ORIGINAL LOT LINE PER M.R. 25 - 83
- (XXX.XX') = RECORD DATA PER M.R. 25 - 83

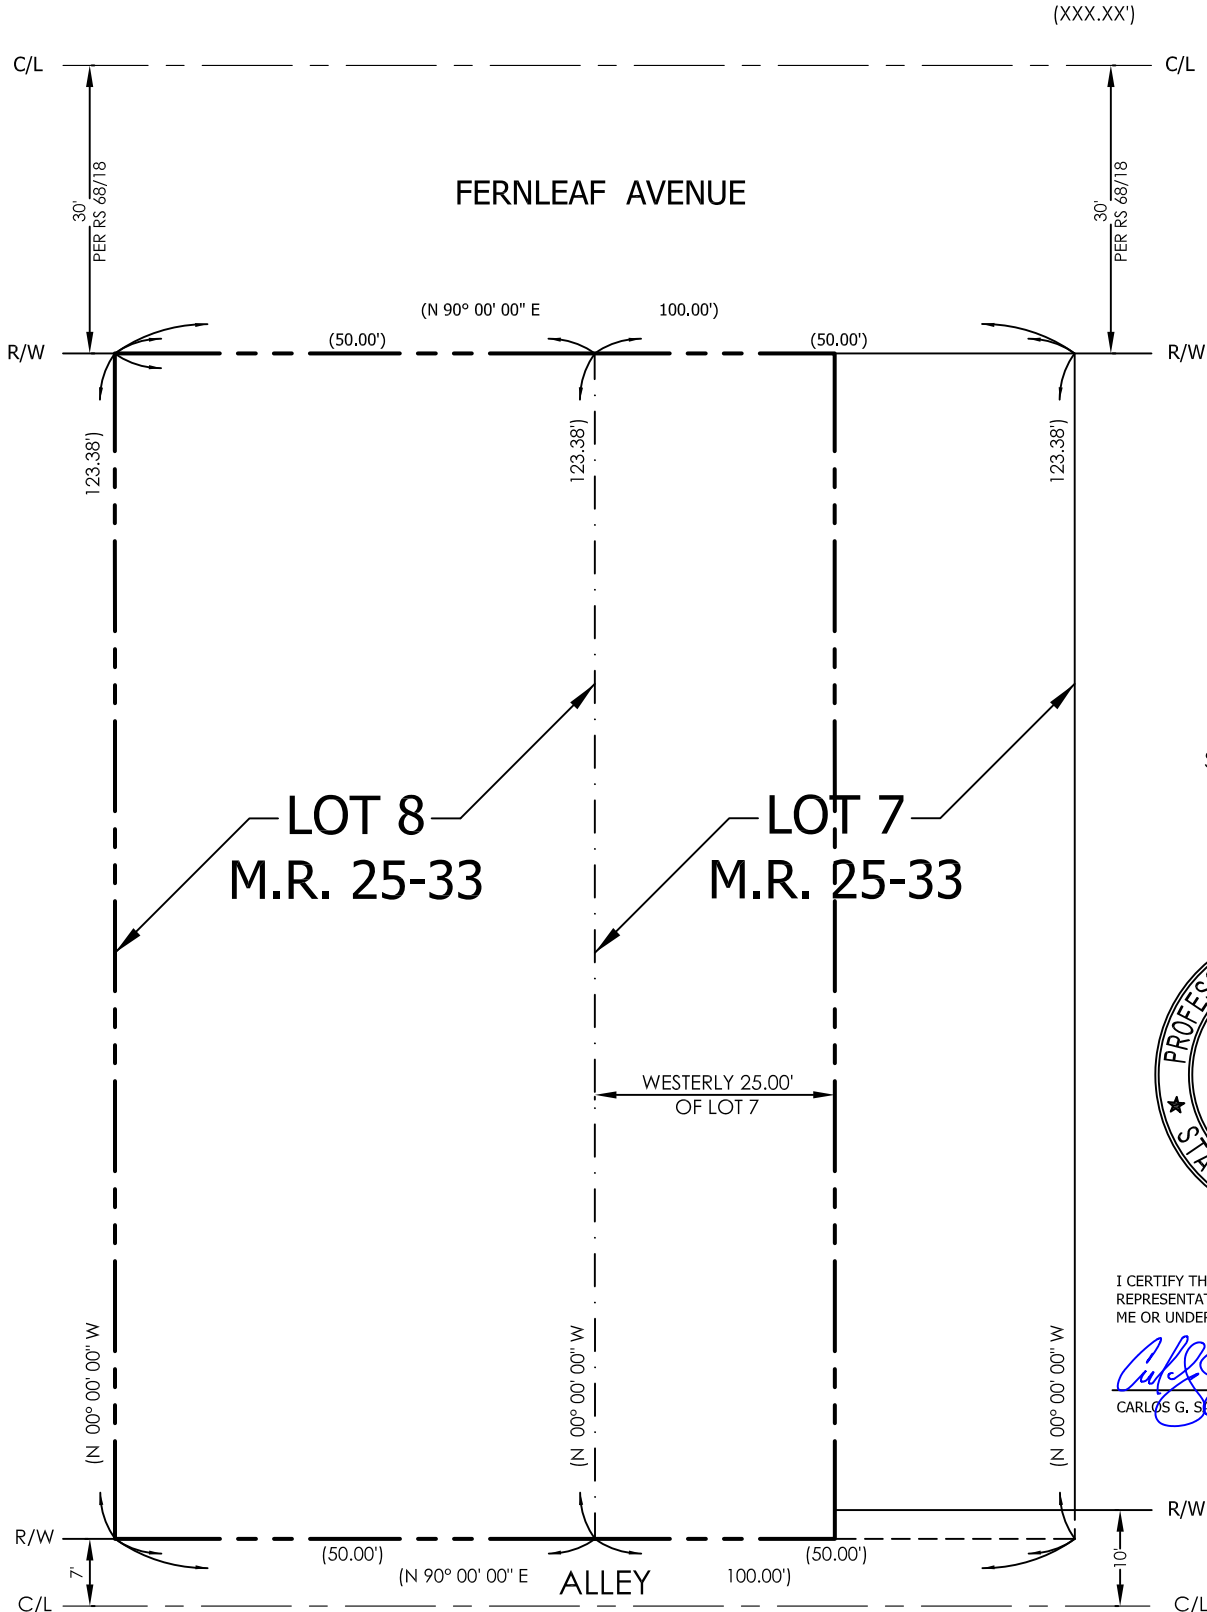

SCALE 1" = 20'



I CERTIFY THAT THIS MAP IS A CORRECT REPRESENTATION OF A FIELD SURVEY COMPLETED BY ME OR UNDER MY SUPERVISION.

Carlos G. Sanchez 10/10/24
CARLOS G. SANCHEZ, PLS 9120 DATE