


EXHIBIT B  
LM 4-2014

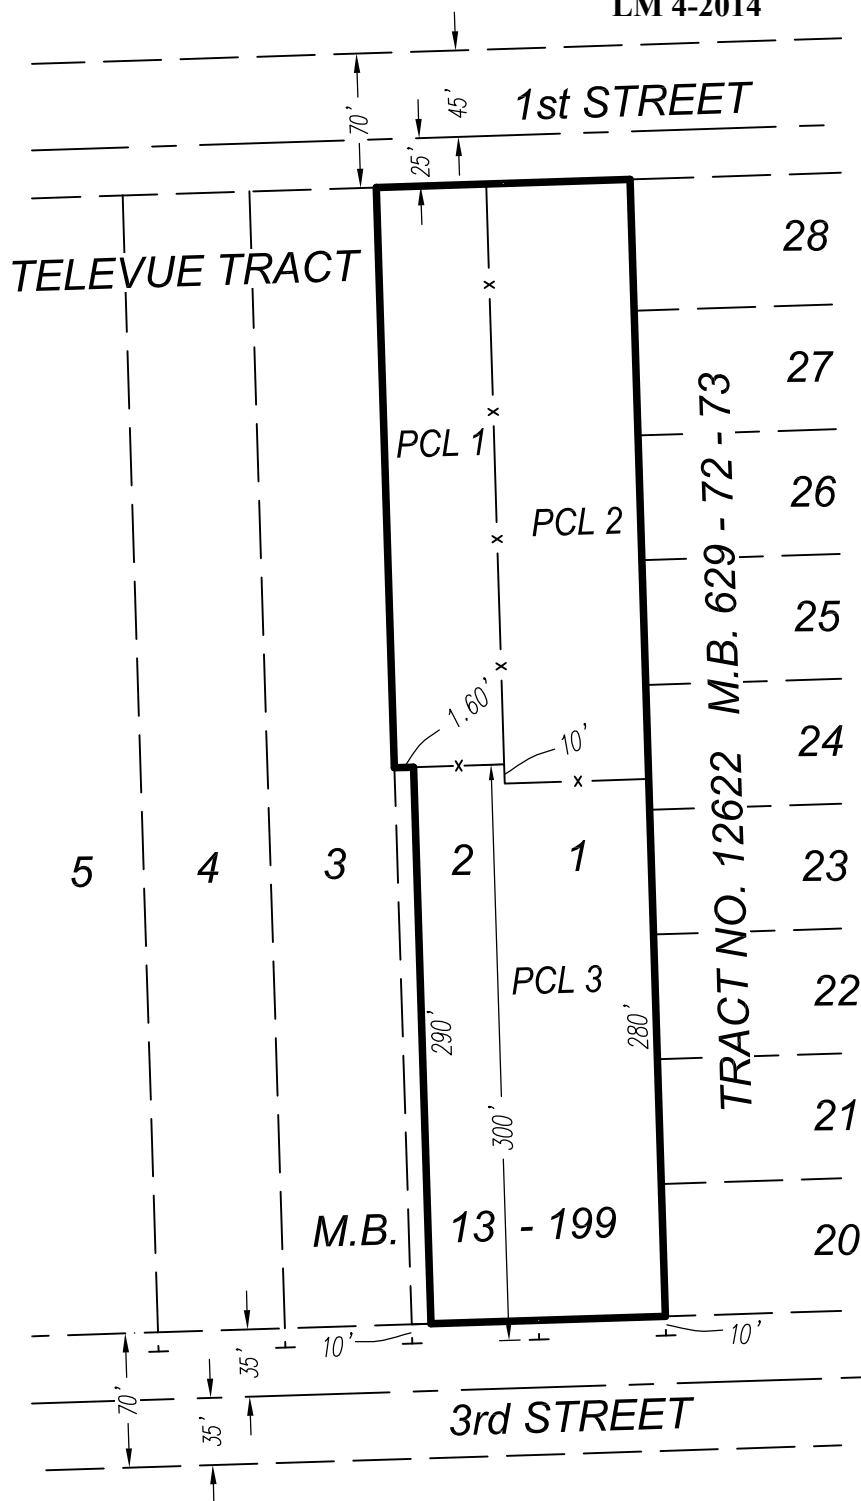

LEGEND

- — — — — EXISTING LOT LINES
- x — x — OLD LOT LINE TO BE REMOVED
- — — — — MERGED PARCEL
- - - - - ROAD CENTERLINE



This Plat is Solely an Aid in Locating the Parcel(s) described in the Attached Document. Please refer to legal description for exact location.

EXHIBIT

**B**

PARCEL MERGER

LEH & Associates  
Engineers/Surveyors

5990 Layton Street  
Alta Loma, CA 91737

Tel: (909) 941-4817

Fax: (909) 941-4817

SHEET

**1**

OF **1** SHEETS

SCALE: AS SHOWN

DRAWN BY: SHH

DATE: 02-01-17

CHECKED BY: SHH

JN: 16-590