


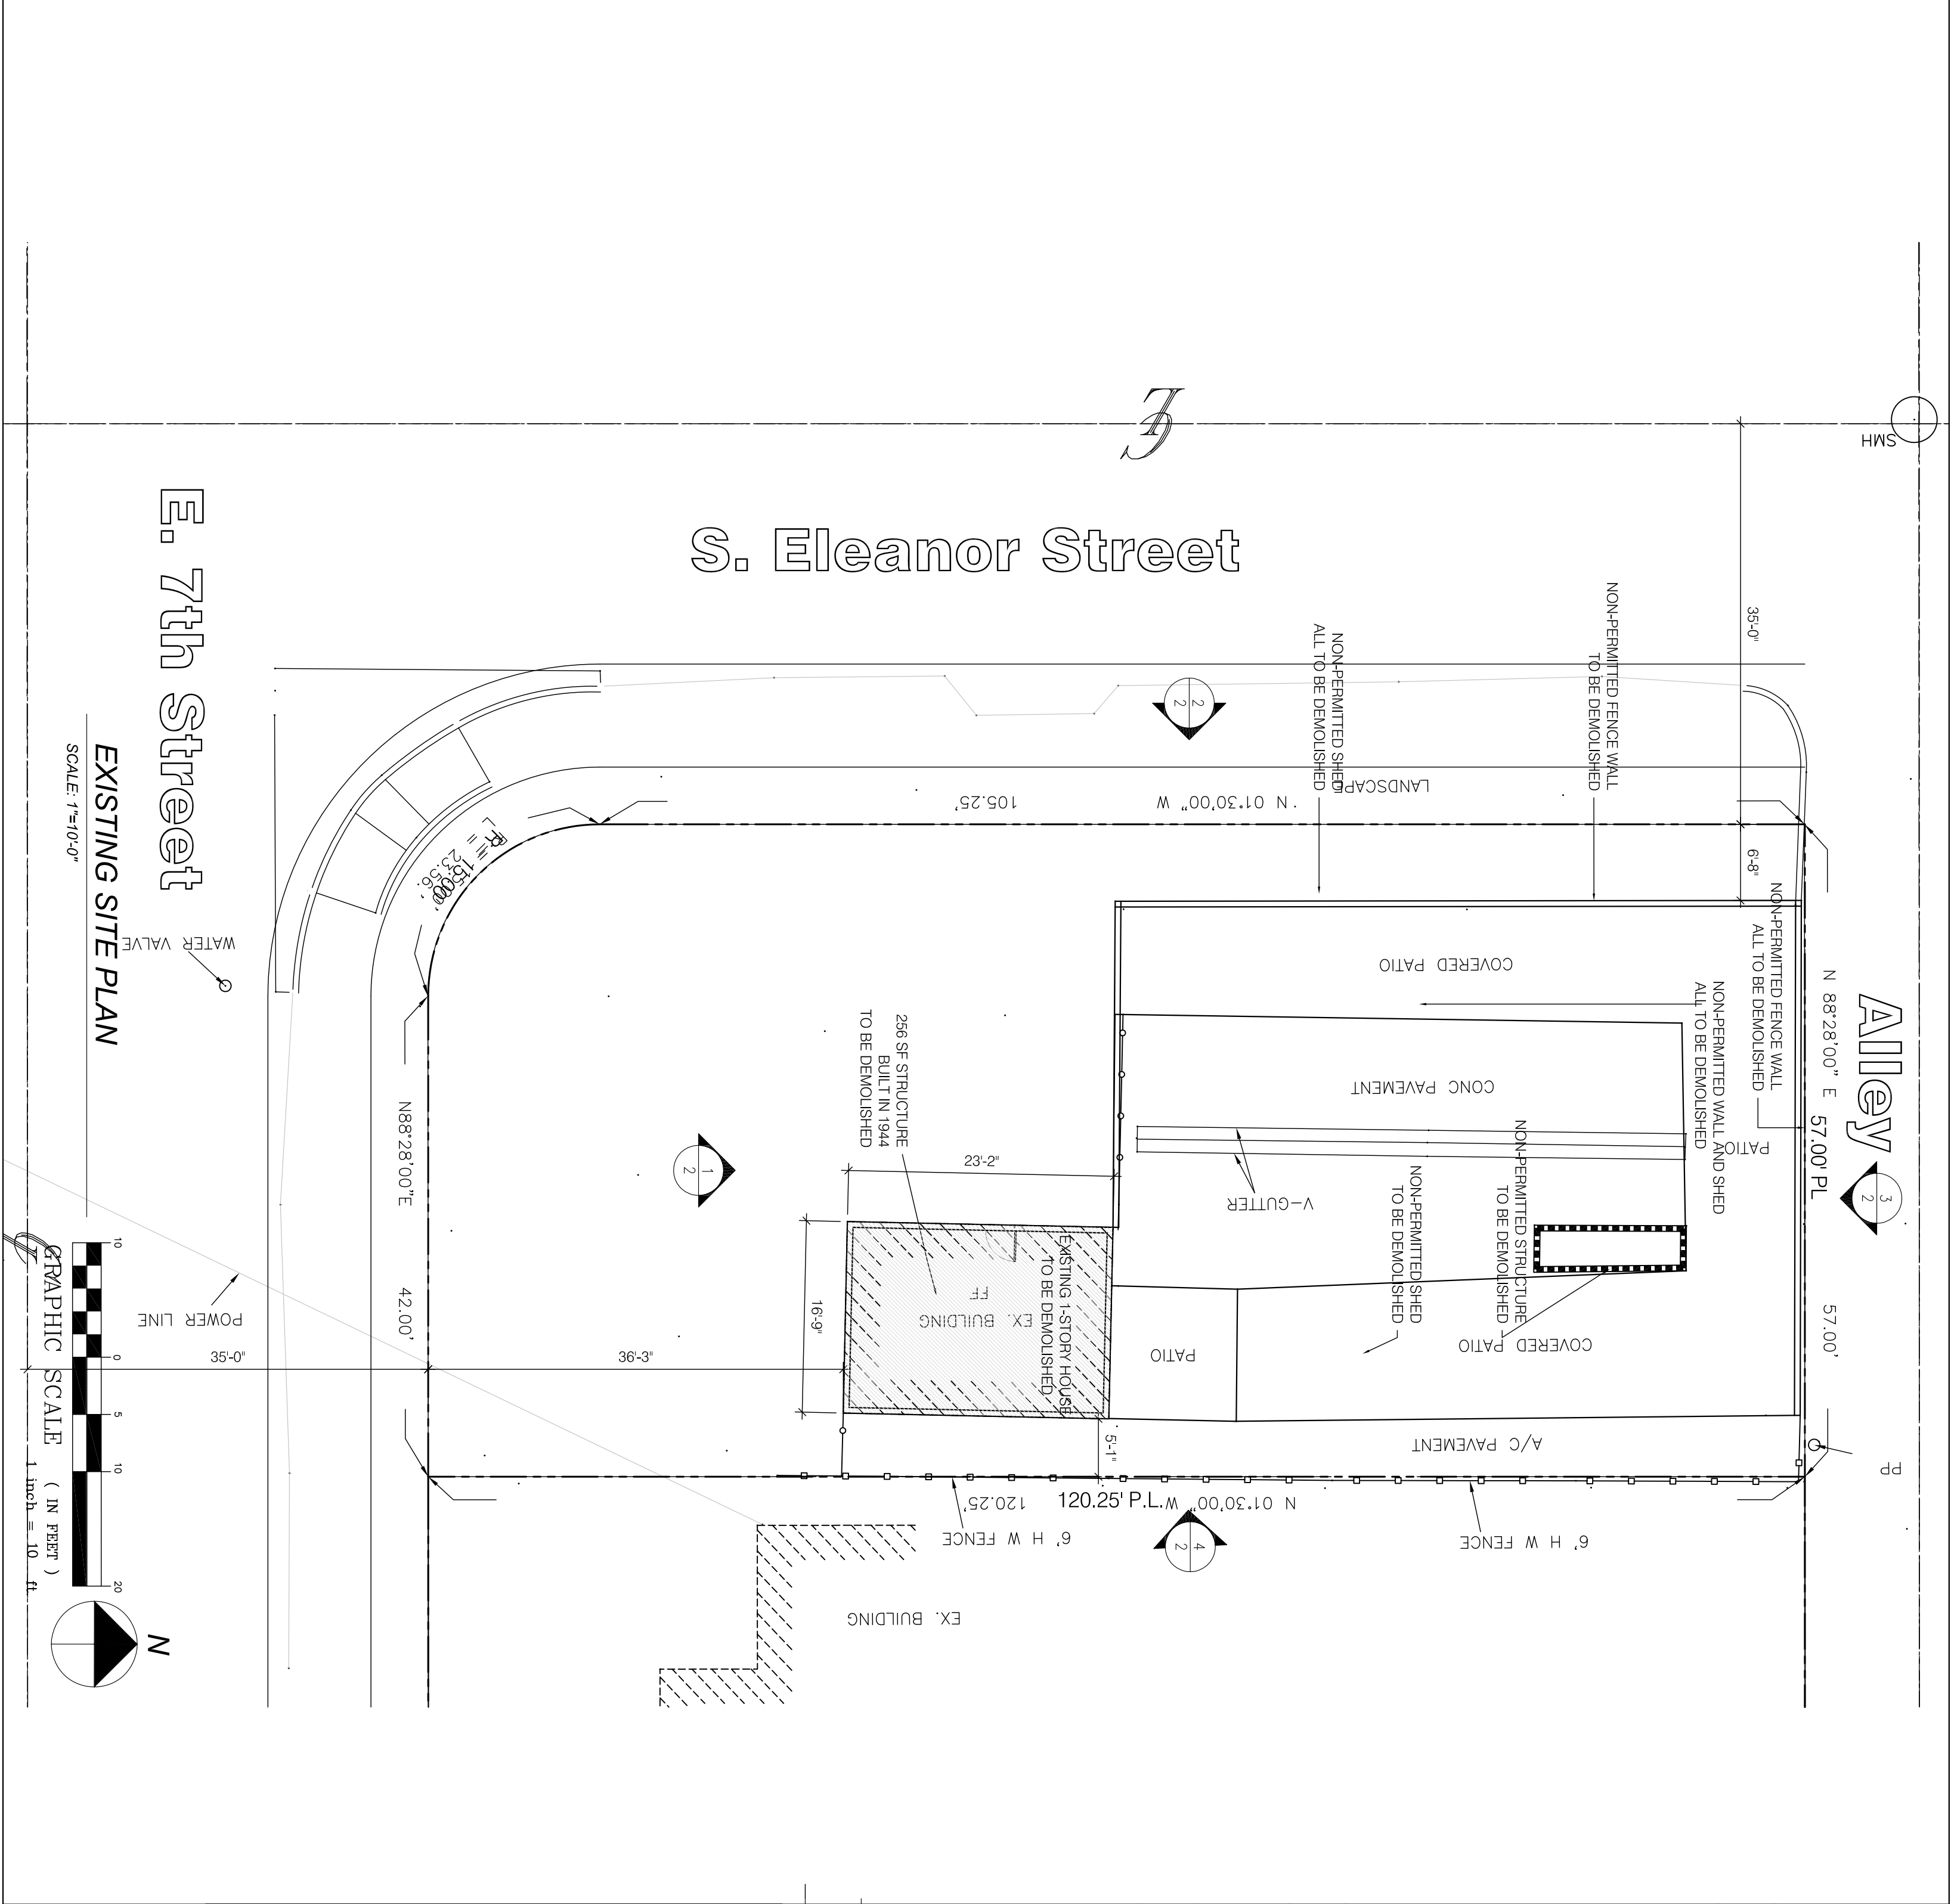

DEMOLITION PLAN 703 E. 7TH STREET POMONA, CA 91766	
GENERAL INFORMATION	
OWNER:	BASHENG XU
	2828 WINTHROP AVENUE
	ARCADIA, CA 91007
	alex5821@hotmail.com
ZONING:	R2
LOT DIMENSIONS:	57.00' X 120.25'
LOT SIZE:	6,732 SF
LEGAL DESCRIPTION:	TRACT: 428.01
MAP REF:	641-C294-F3
APN:	8335-021-032
EXISTING BUILDING SUMMARY	
A STRUCTURE BUILDING AREA -266 SF, BUILT IN 1944 WITH NON-PERMITTED FENCE WALL AND SHED ON-SITE	
DESCRIPTION OF WORK	
DEMOLISH EXISTING 266 SF STRUCTURE AND ON-SITE NON-PERMITTED FENCE WALL AND SHED	
VICINITY MAP	
PLOT PLAN	
SHEET 1	
REVISED: 08/2017	