




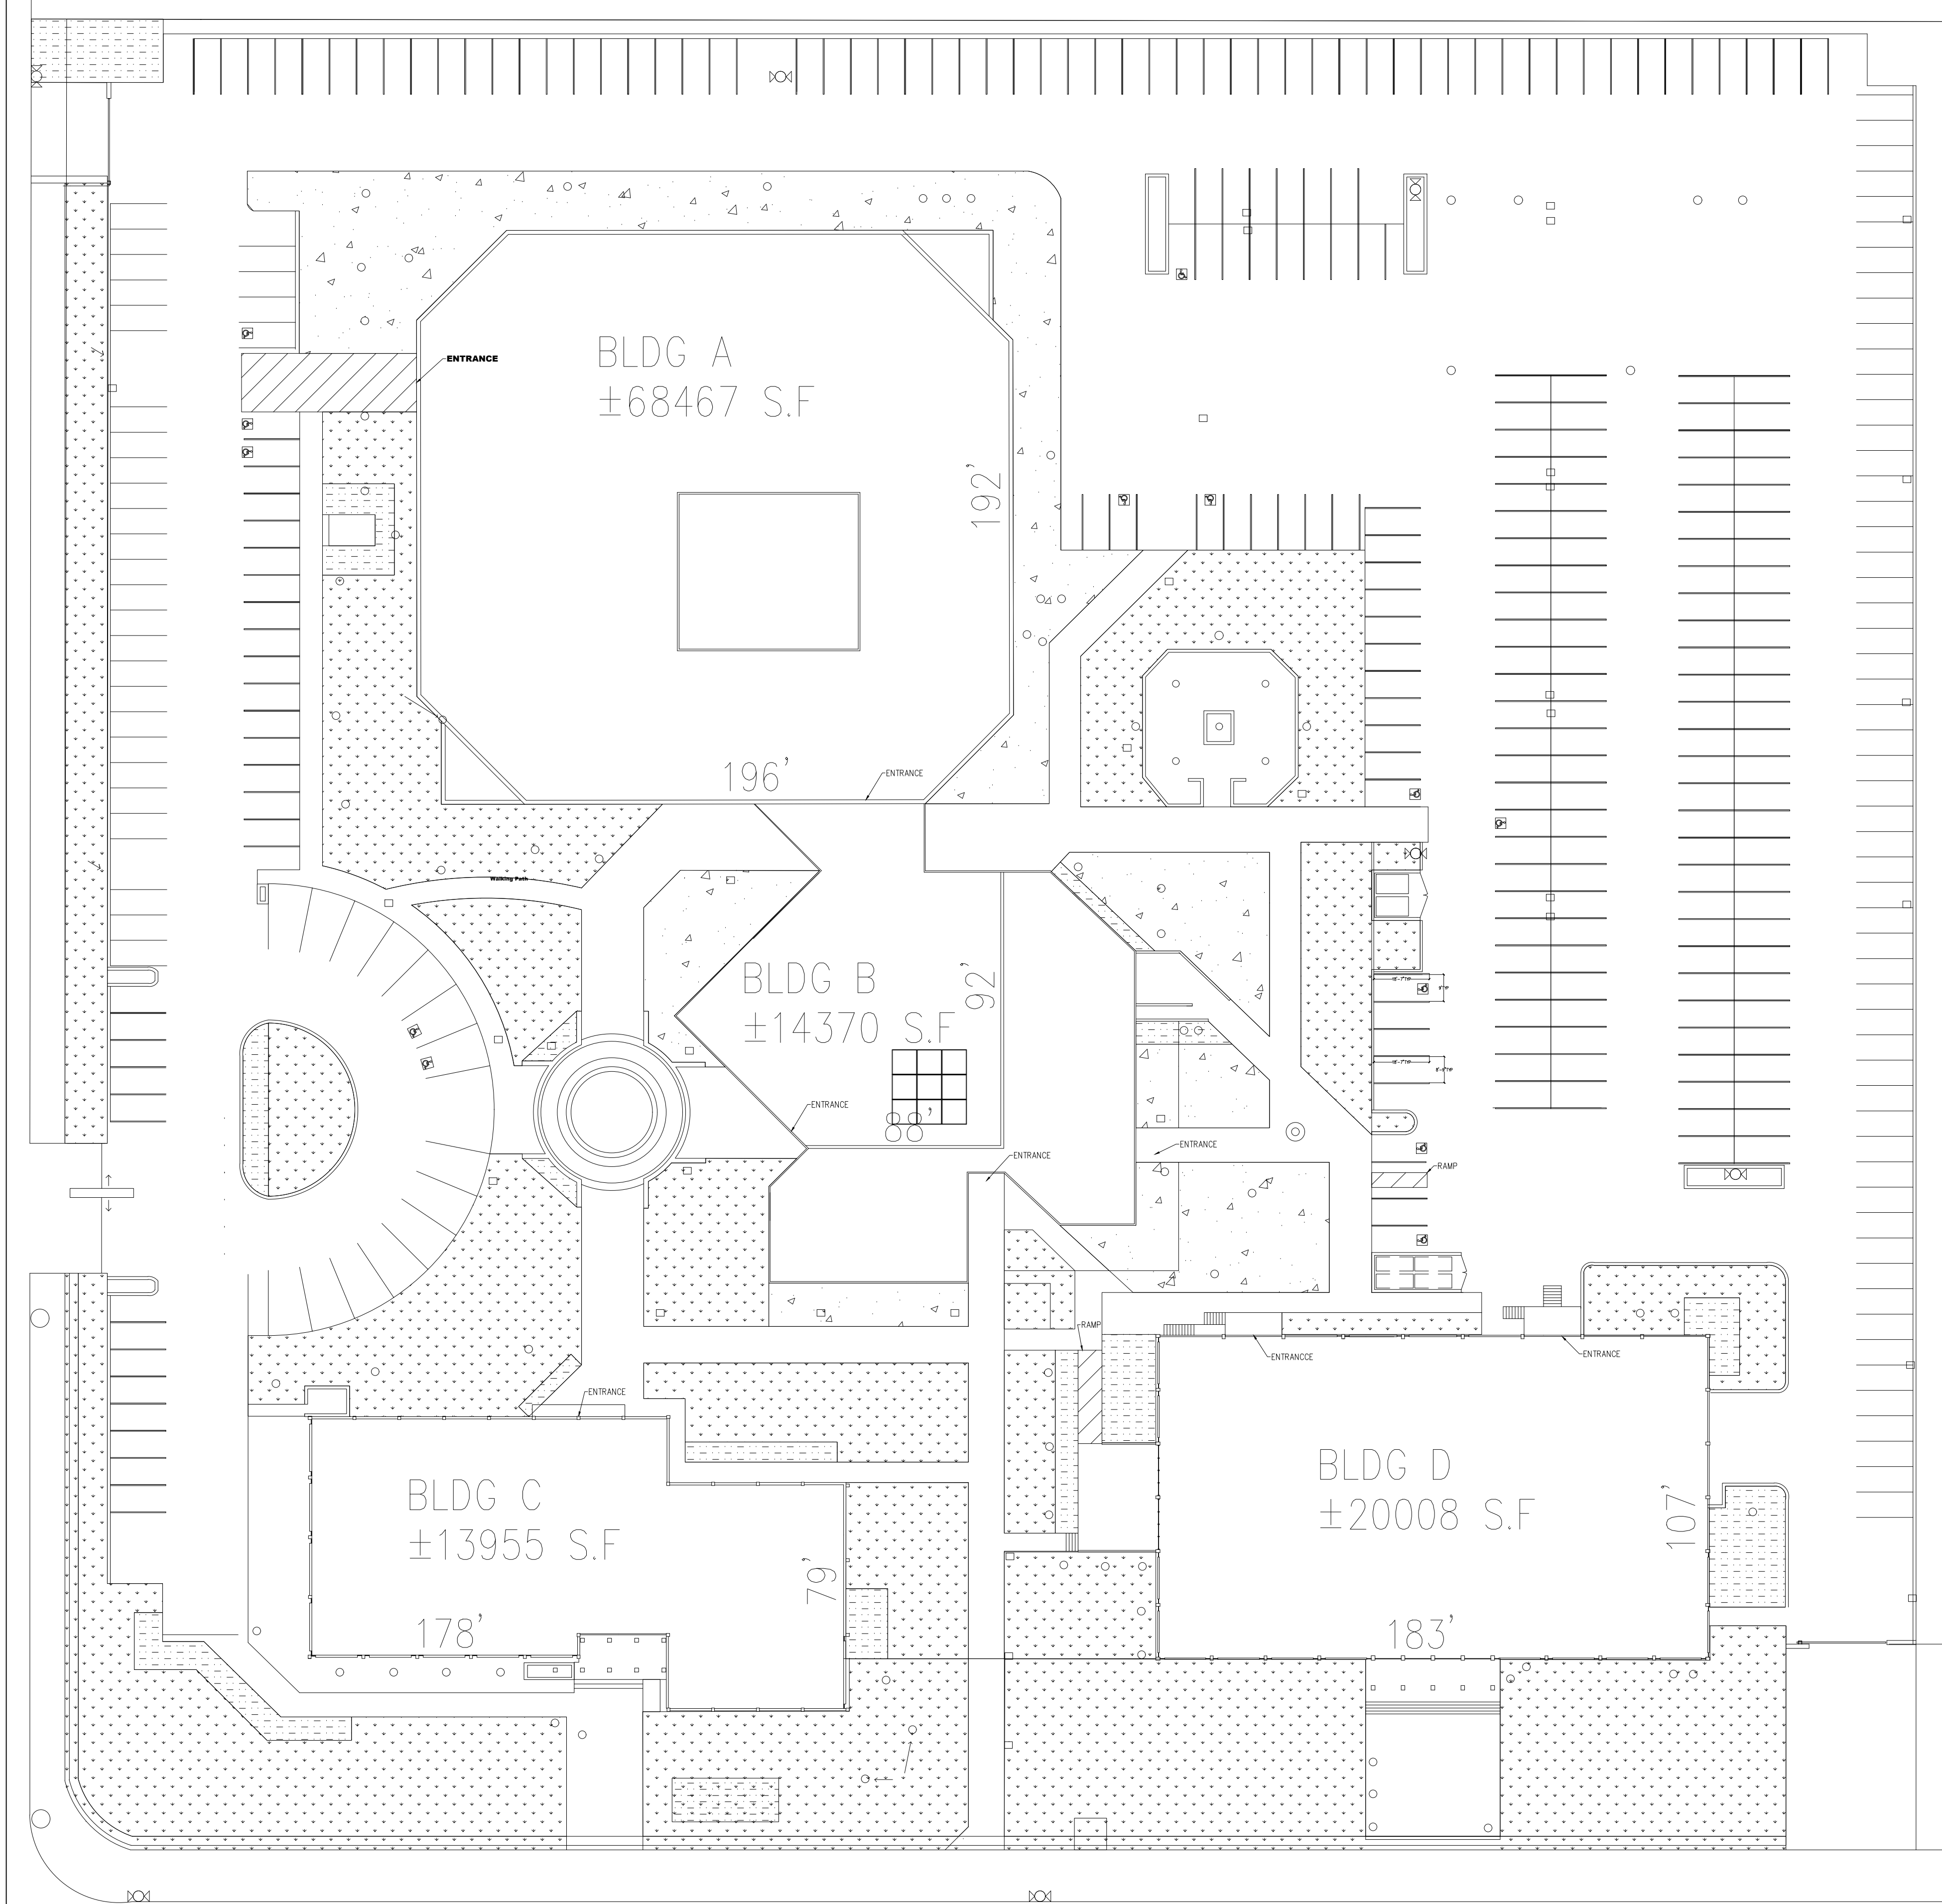

PARKING PROVIDED:	338 SPACES
PARKING RATIO:	2.94/1000

SITE PLAN AS.1



GROUND COVERS							
GROUND COVER SYMBOL	CODE	BOTANICAL NAME COMMON NAME	SIZE	CANOPY	QTY	PLANT FACTOR	MUCOL
		SOD	PER SQ.FT				LVL
		MULCH	PER SQ.FT				LVL
		BUSH	PER SQ.FT				LVL
		BAMBOO	PER SQ.FT				LVL


N  **LANDSCAPING**
1/32" = 1'-0"

BOCS

POMONA
2350 S GAREY AVE
POMONA, CA, 91766

LANDSCAPING

AL.1

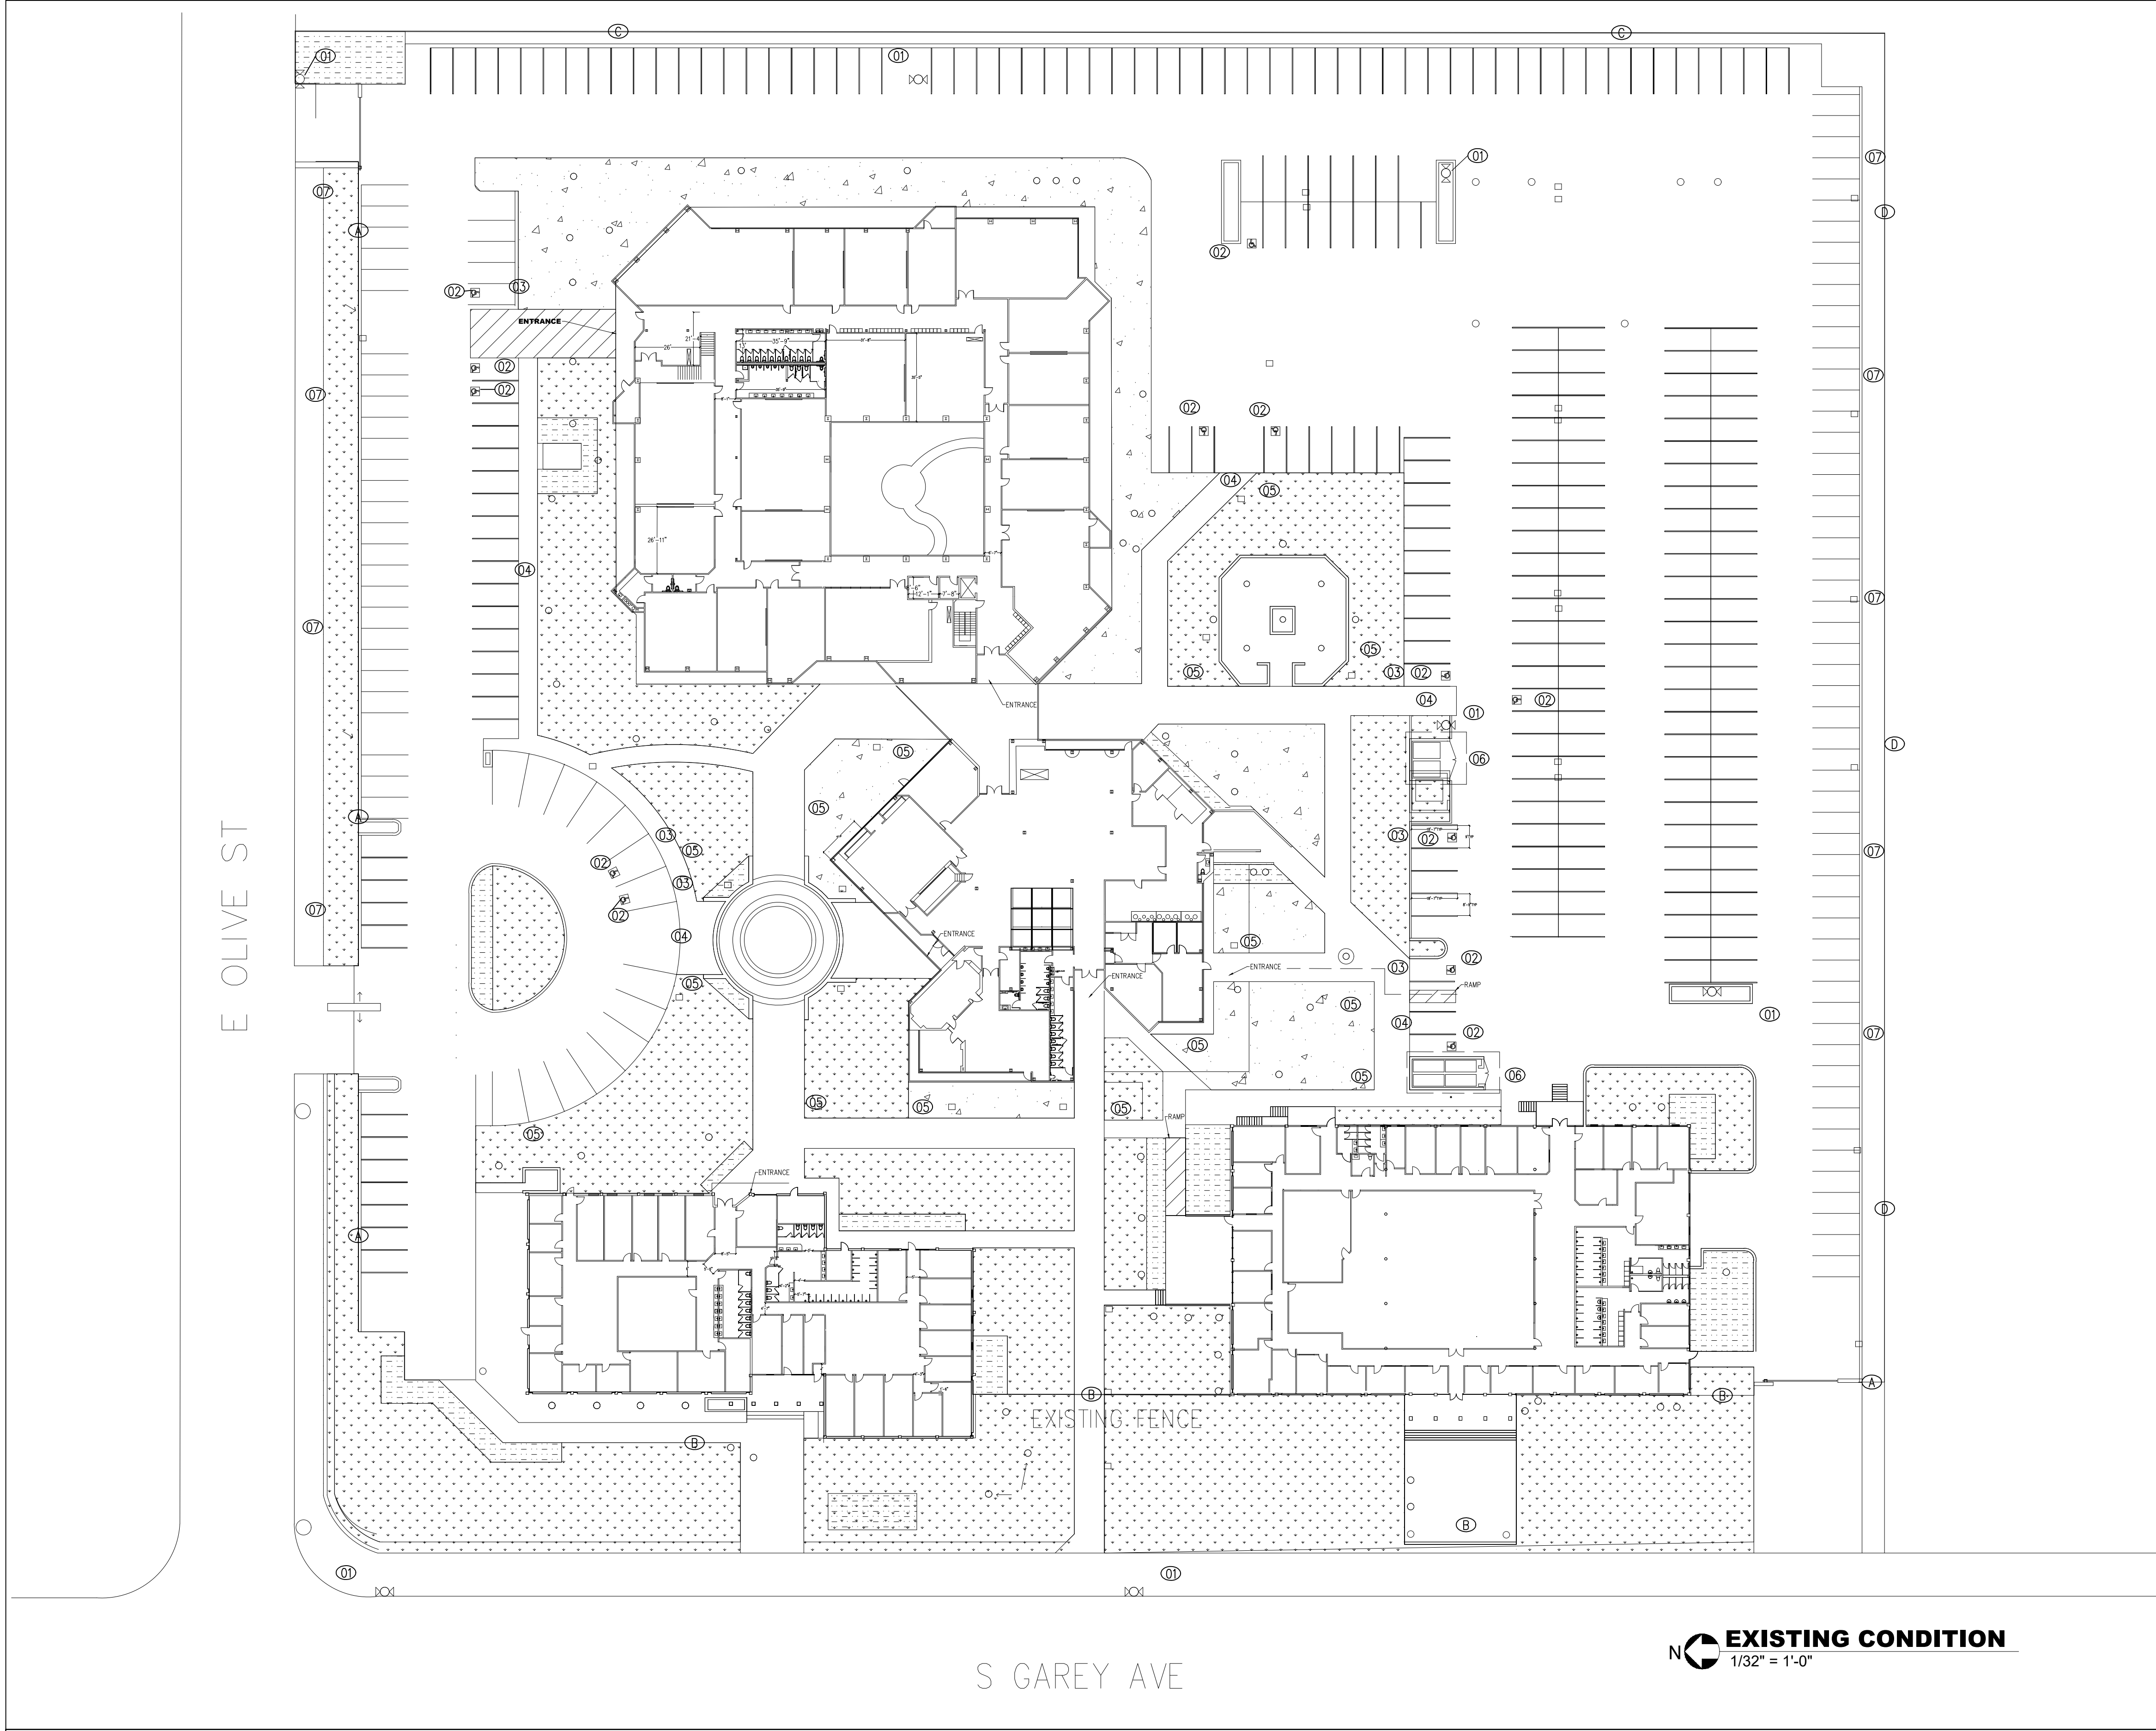

REF#	#	HEIGHT OF FENCE SECTION	NOTE
	A	6'7	WITHIN PROPERTY
	B	9'3	WITHIN PROPERTY
	C	14'	ON A ADJACENT PROERTY
	D	9'	COMMON LOT LINE

BOCS

POMONA


2350 S GAREY AVE

POMONA,CA,91766

EXISTING SITE

CONDITIONS 1F


AB.1

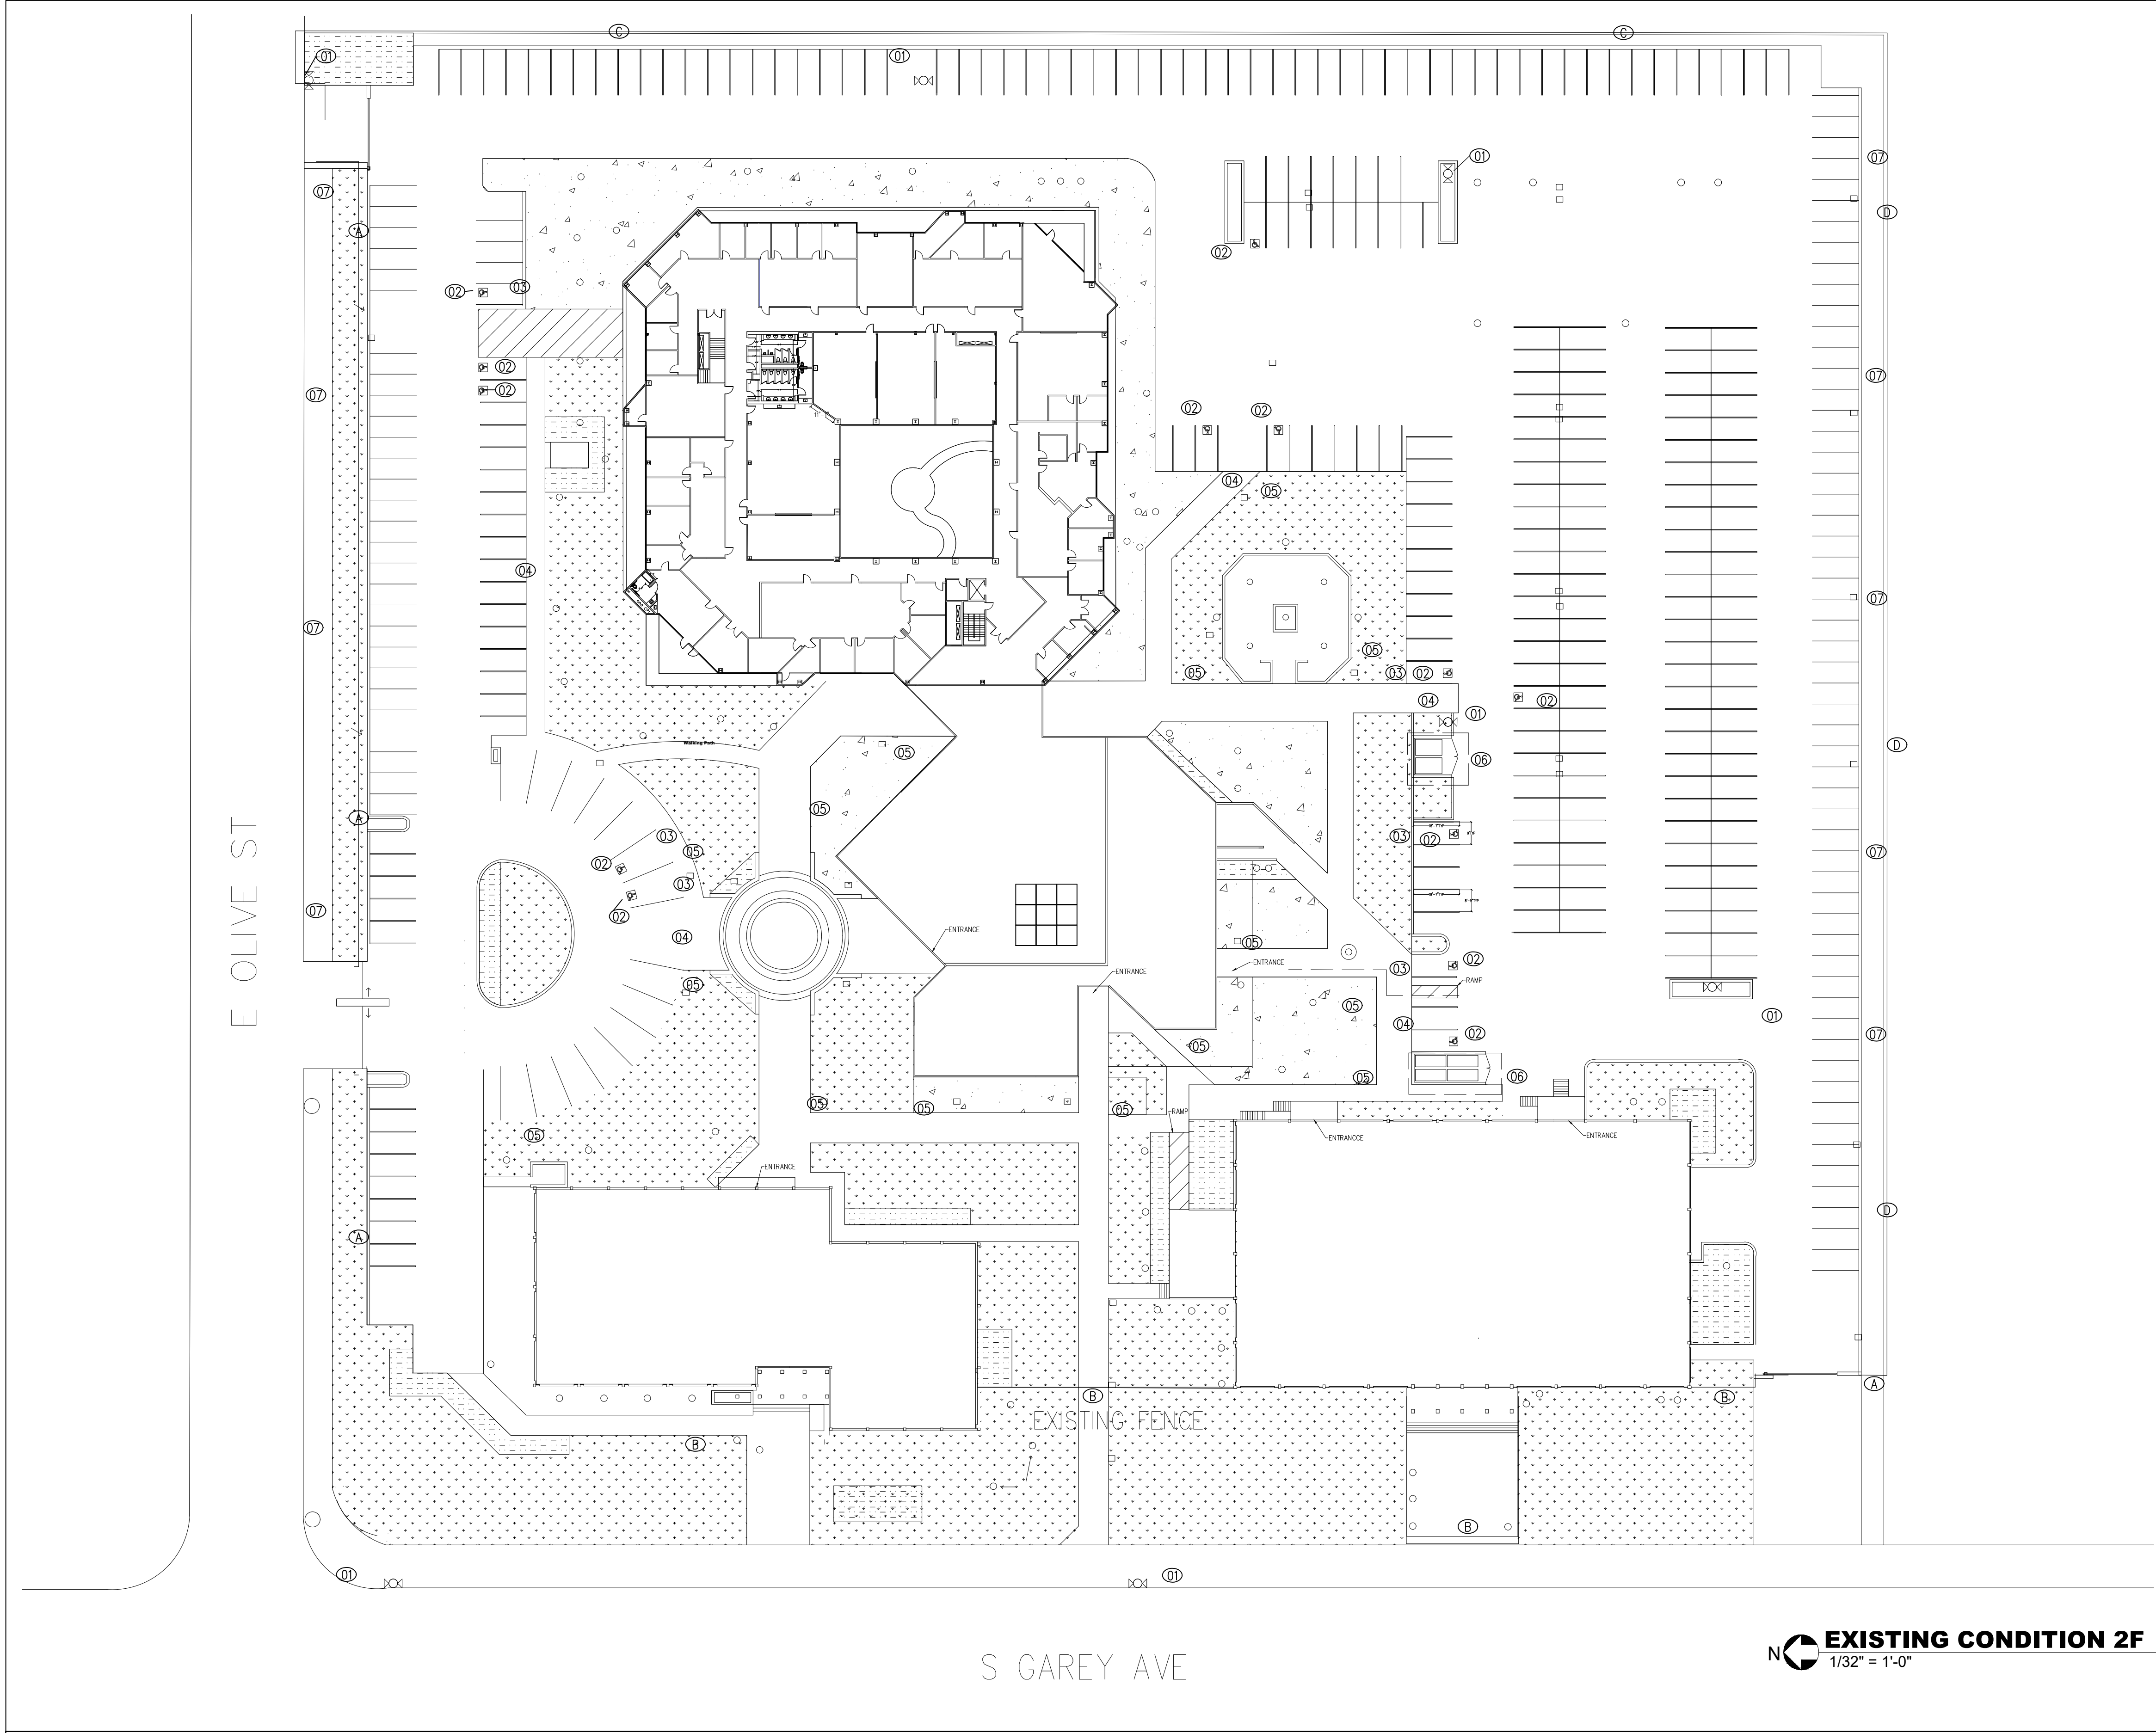

REF#	#	HEIGHT OF FENCE SECTION	NOTE
	A	6'7	WITHIN PROPERTY
	B	9'3	WITHIN PROPERTY
	C	14'	ON A ADJACENT PROERTY
	D	9'	COMMON LOT LINE

BUILDING A

NORTHWEST VIEW		SOUTHEAST VIEW	
1		5	
NORTH VIEW		SOUTH VIEW	
2		6	
NORTHEAST VIEW		SOUTHWEST VIEW	
3		7	
EAST VIEW		WEST VIEW	
4		8	

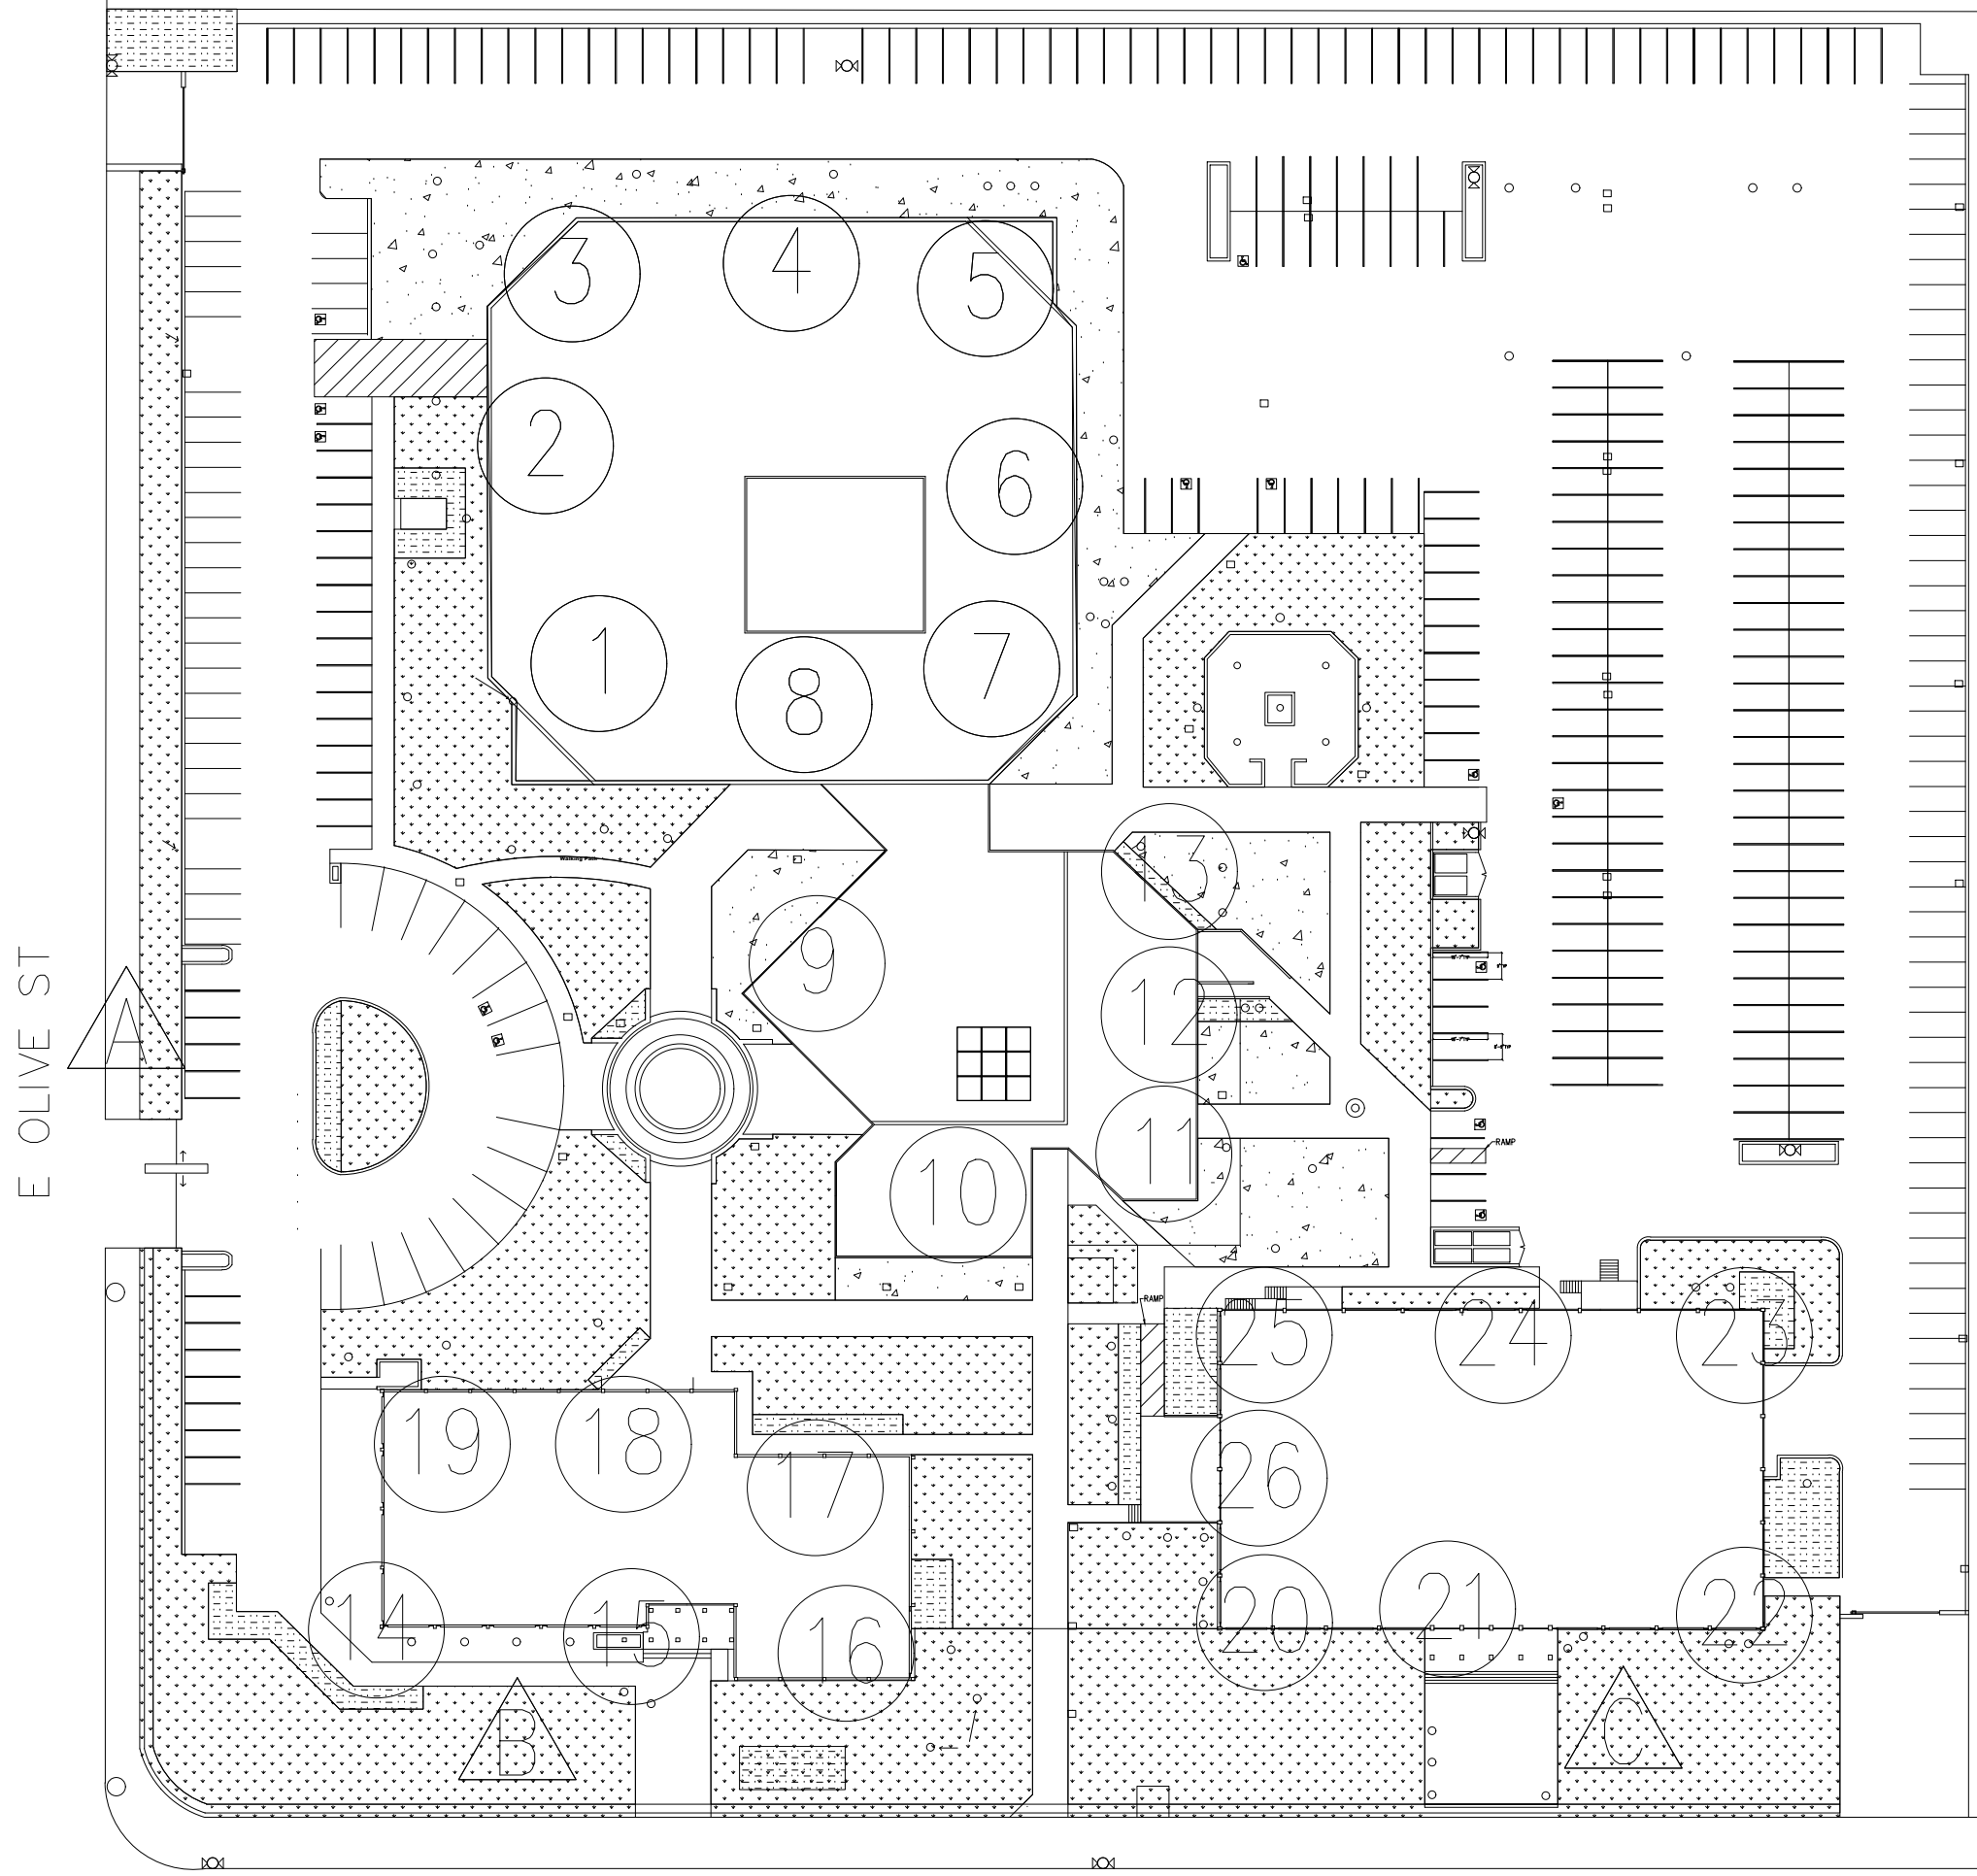

E OLIVE ST

S GAREY AVE



SATELLITE VIEW

BOCS

POMONA

2350 S GAREY AVE
POMONA,CA,91766

PHOTO EXHIBIT
BUILDING A

AP.1

BUILDING B

NORTH VIEW

9



SOUTH VIEW

12



WEST VIEW

10



SOUTHEAST VIEW

13





SOUTHWEST VIEW

11



STREET VIEW 1

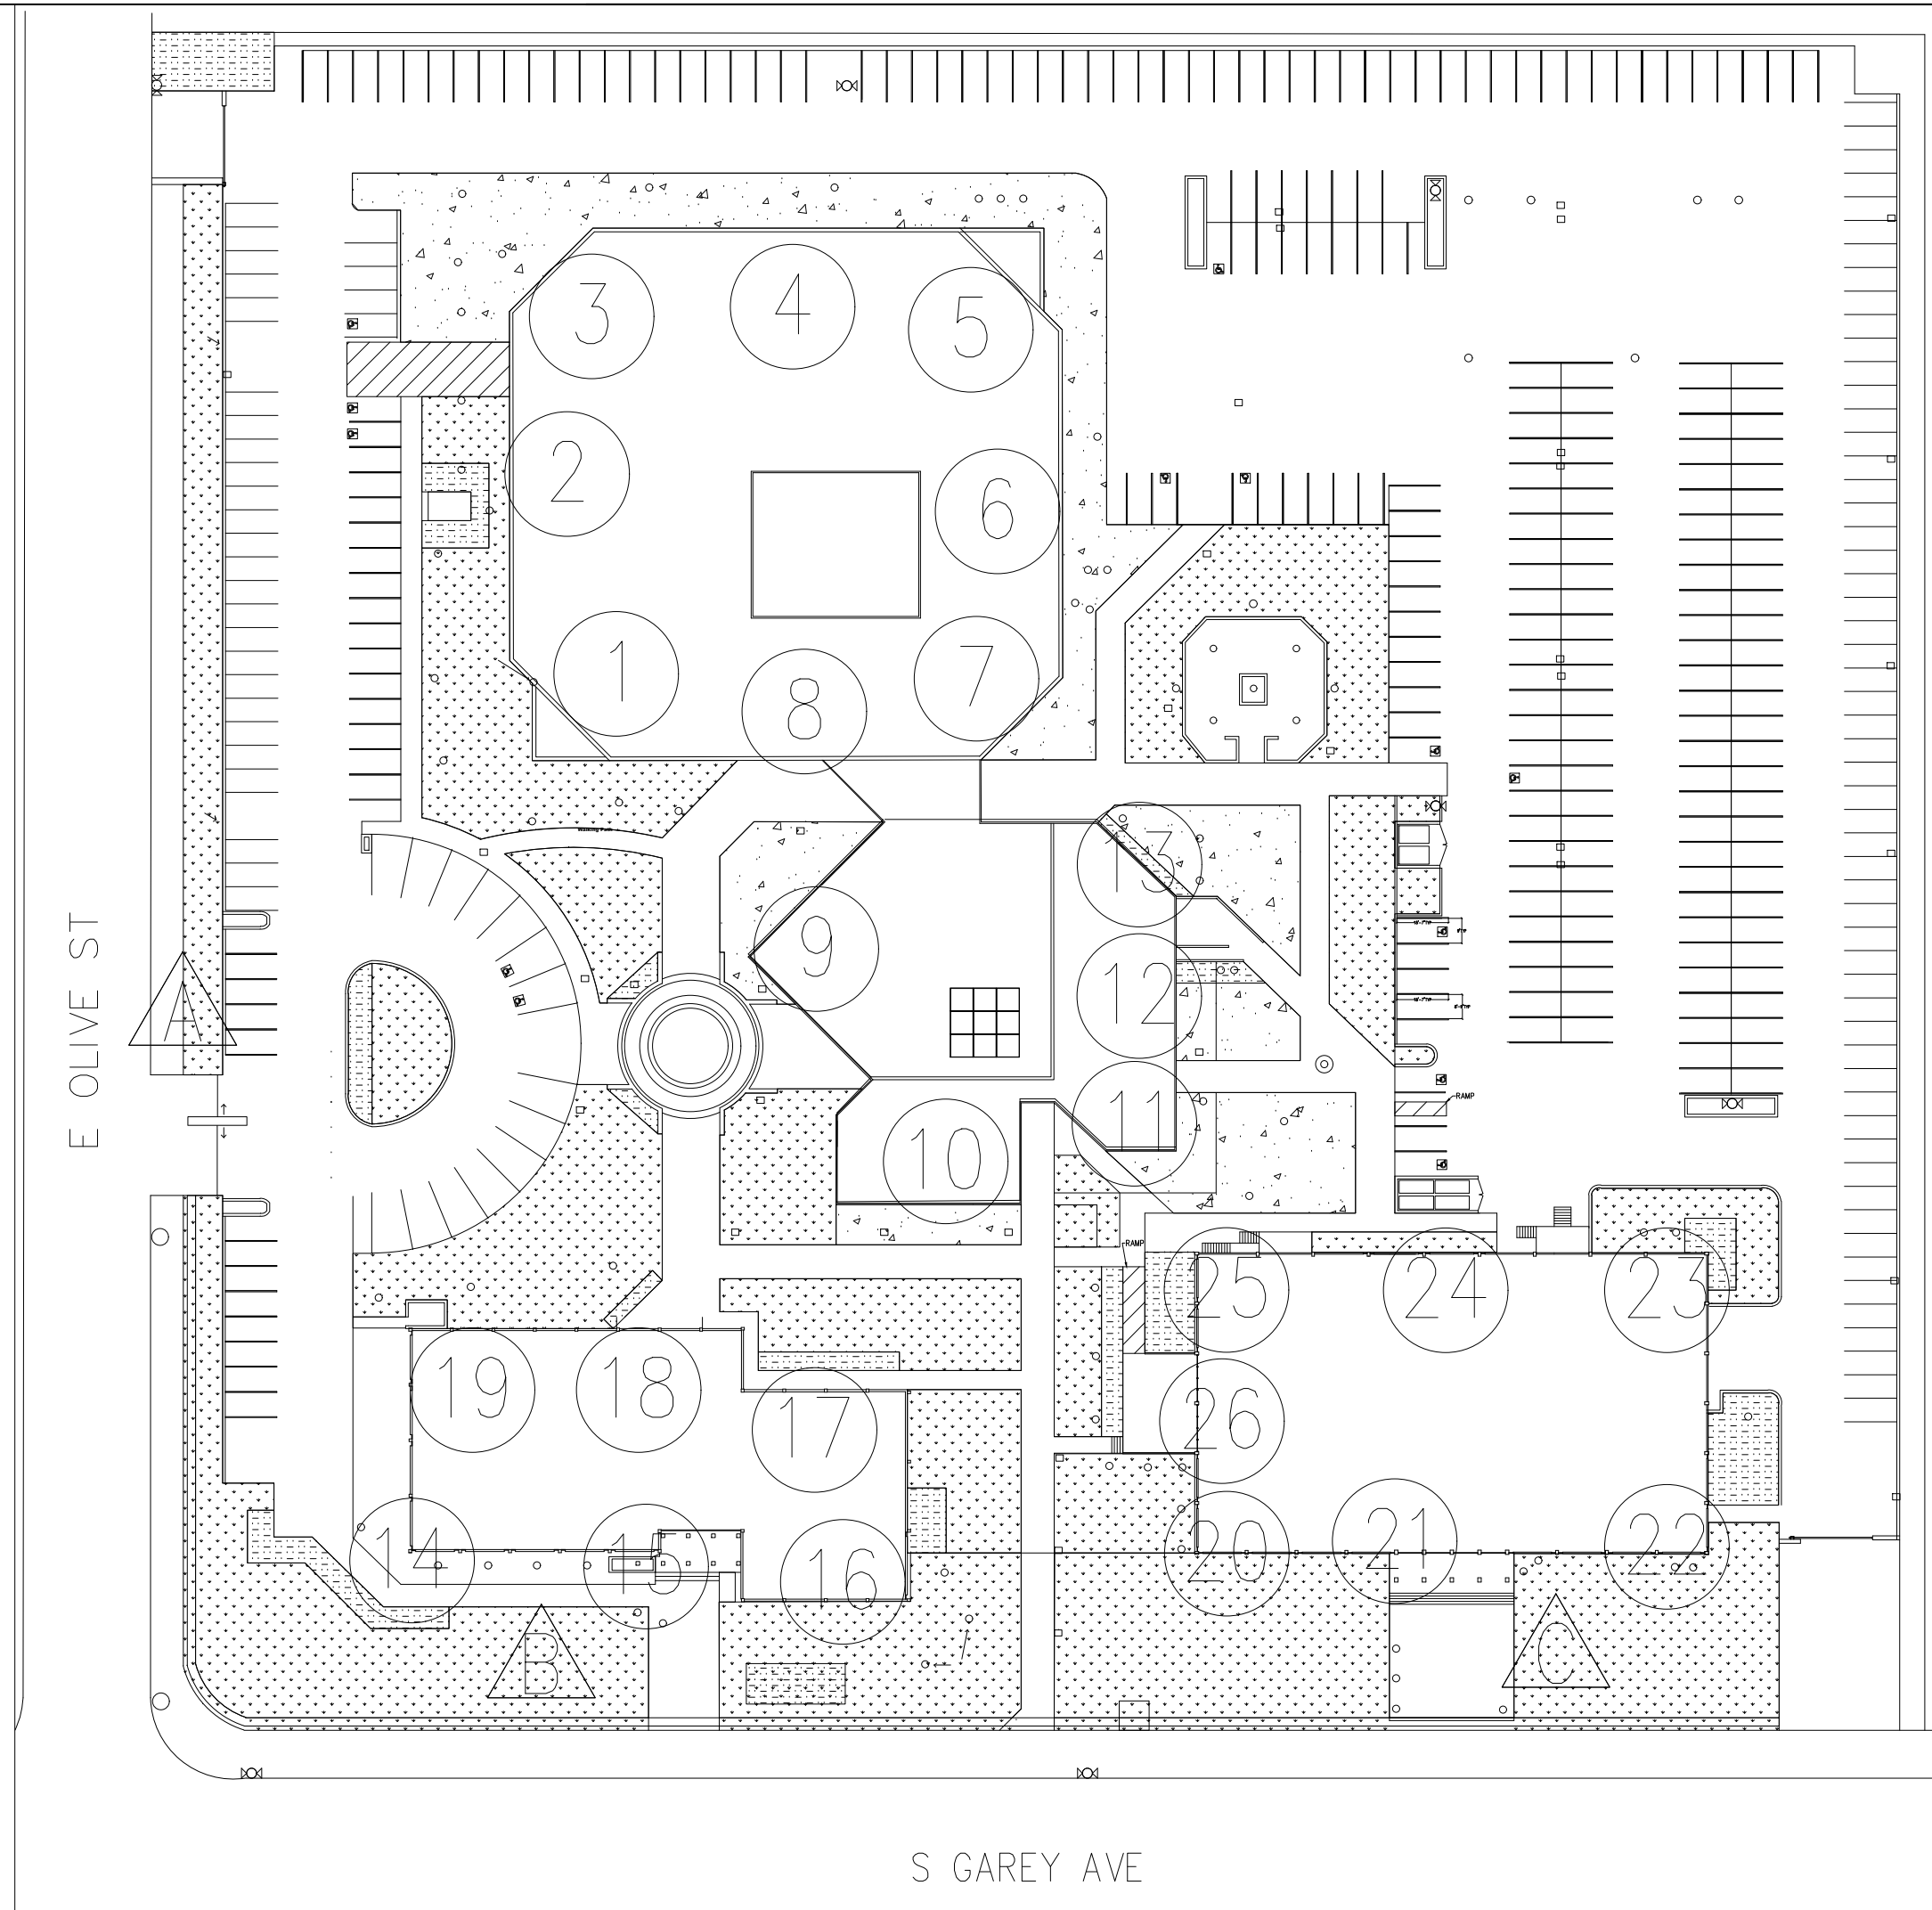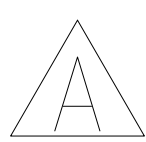

BOCS

POMONA
2350 S GAREY AVE
POMONA, CA, 91766

PHOTO EXHIBIT
BUILDING B

AP.2

BUILDING C

NORTHWEST VIEW

14



SOUTHEAST VIEW

17



WEST VIEW

15



EAST VIEW

18




SOUTHWEST VIEW

16




NORTHEAST VIEW

19

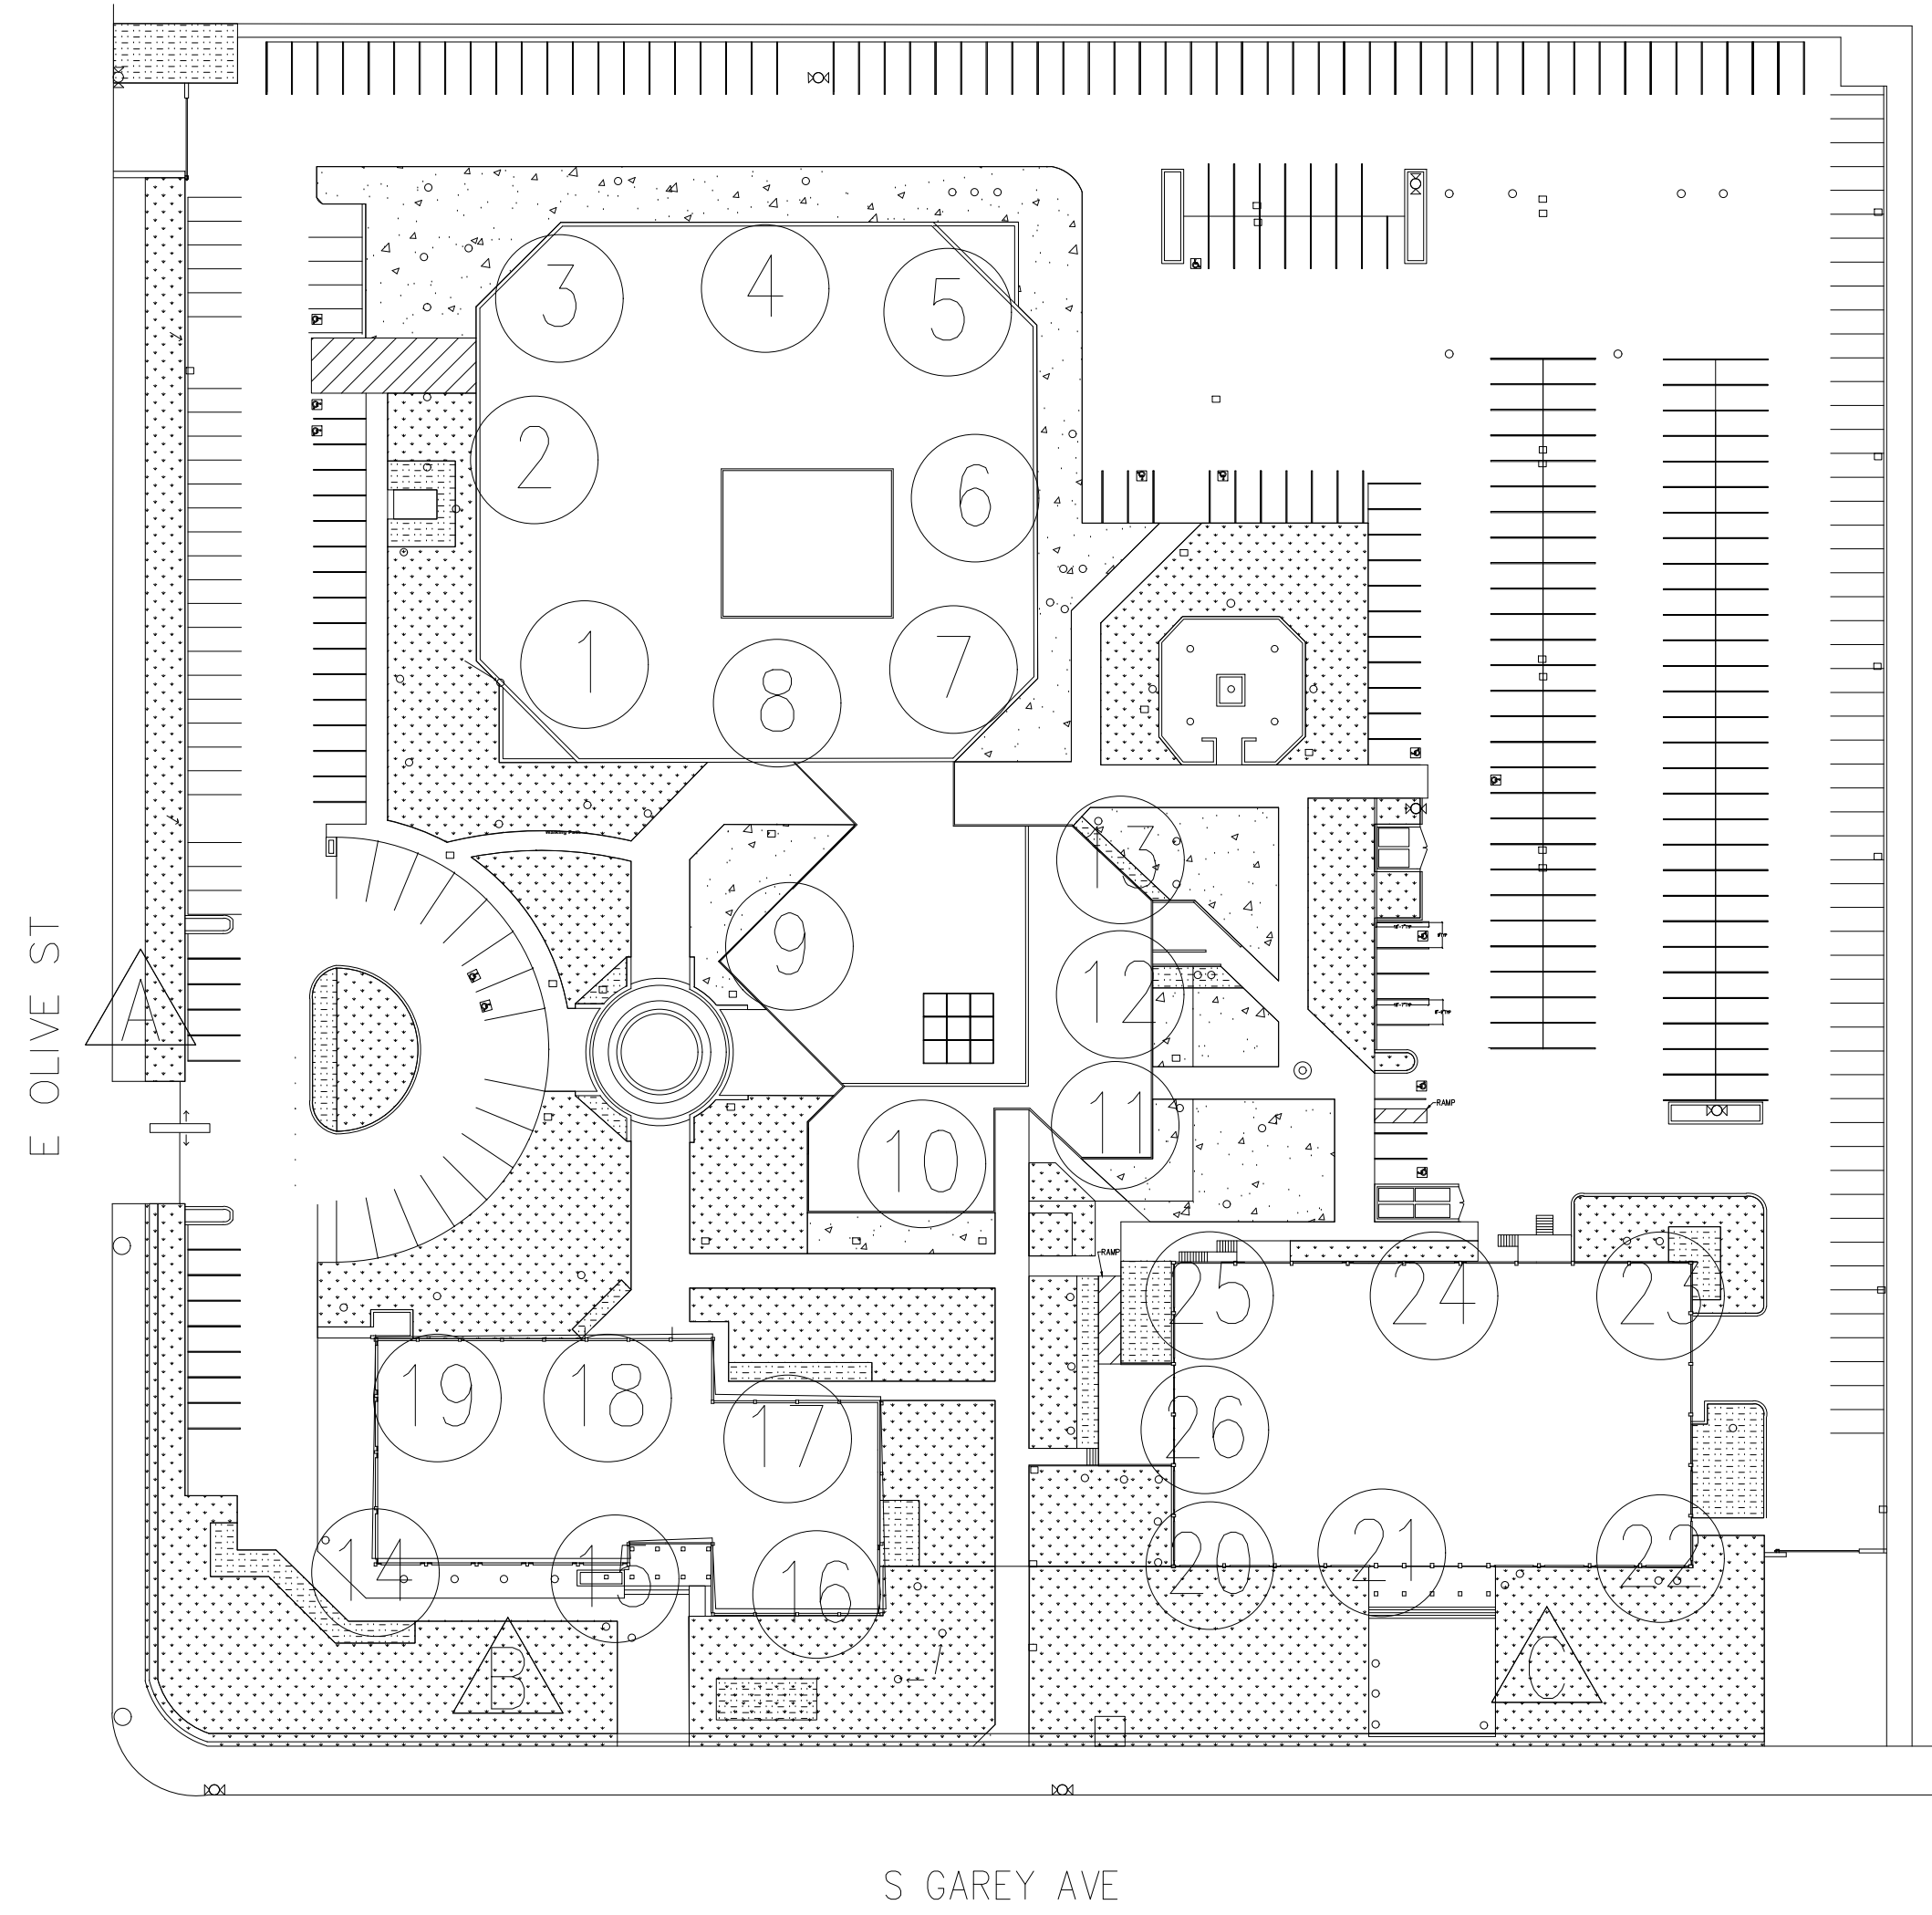

STREET VIEW 2

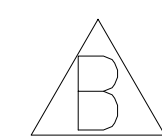

BOCS

POMONA
2350 S GAREY AVE
POMONA,CA,91766

PHOTO EXHIBIT
BUILDING C

AP.3

BUILDING D

NORTHWEST VIEW



SOUTHEAST VIEW



(20)

(24)

NORTH VIEW



SOUTH VIEW



(21)

(25)

NORTHEAST VIEW



SOUTHWEST VIEW




(22)

(26)


EAST VIEW



(23)

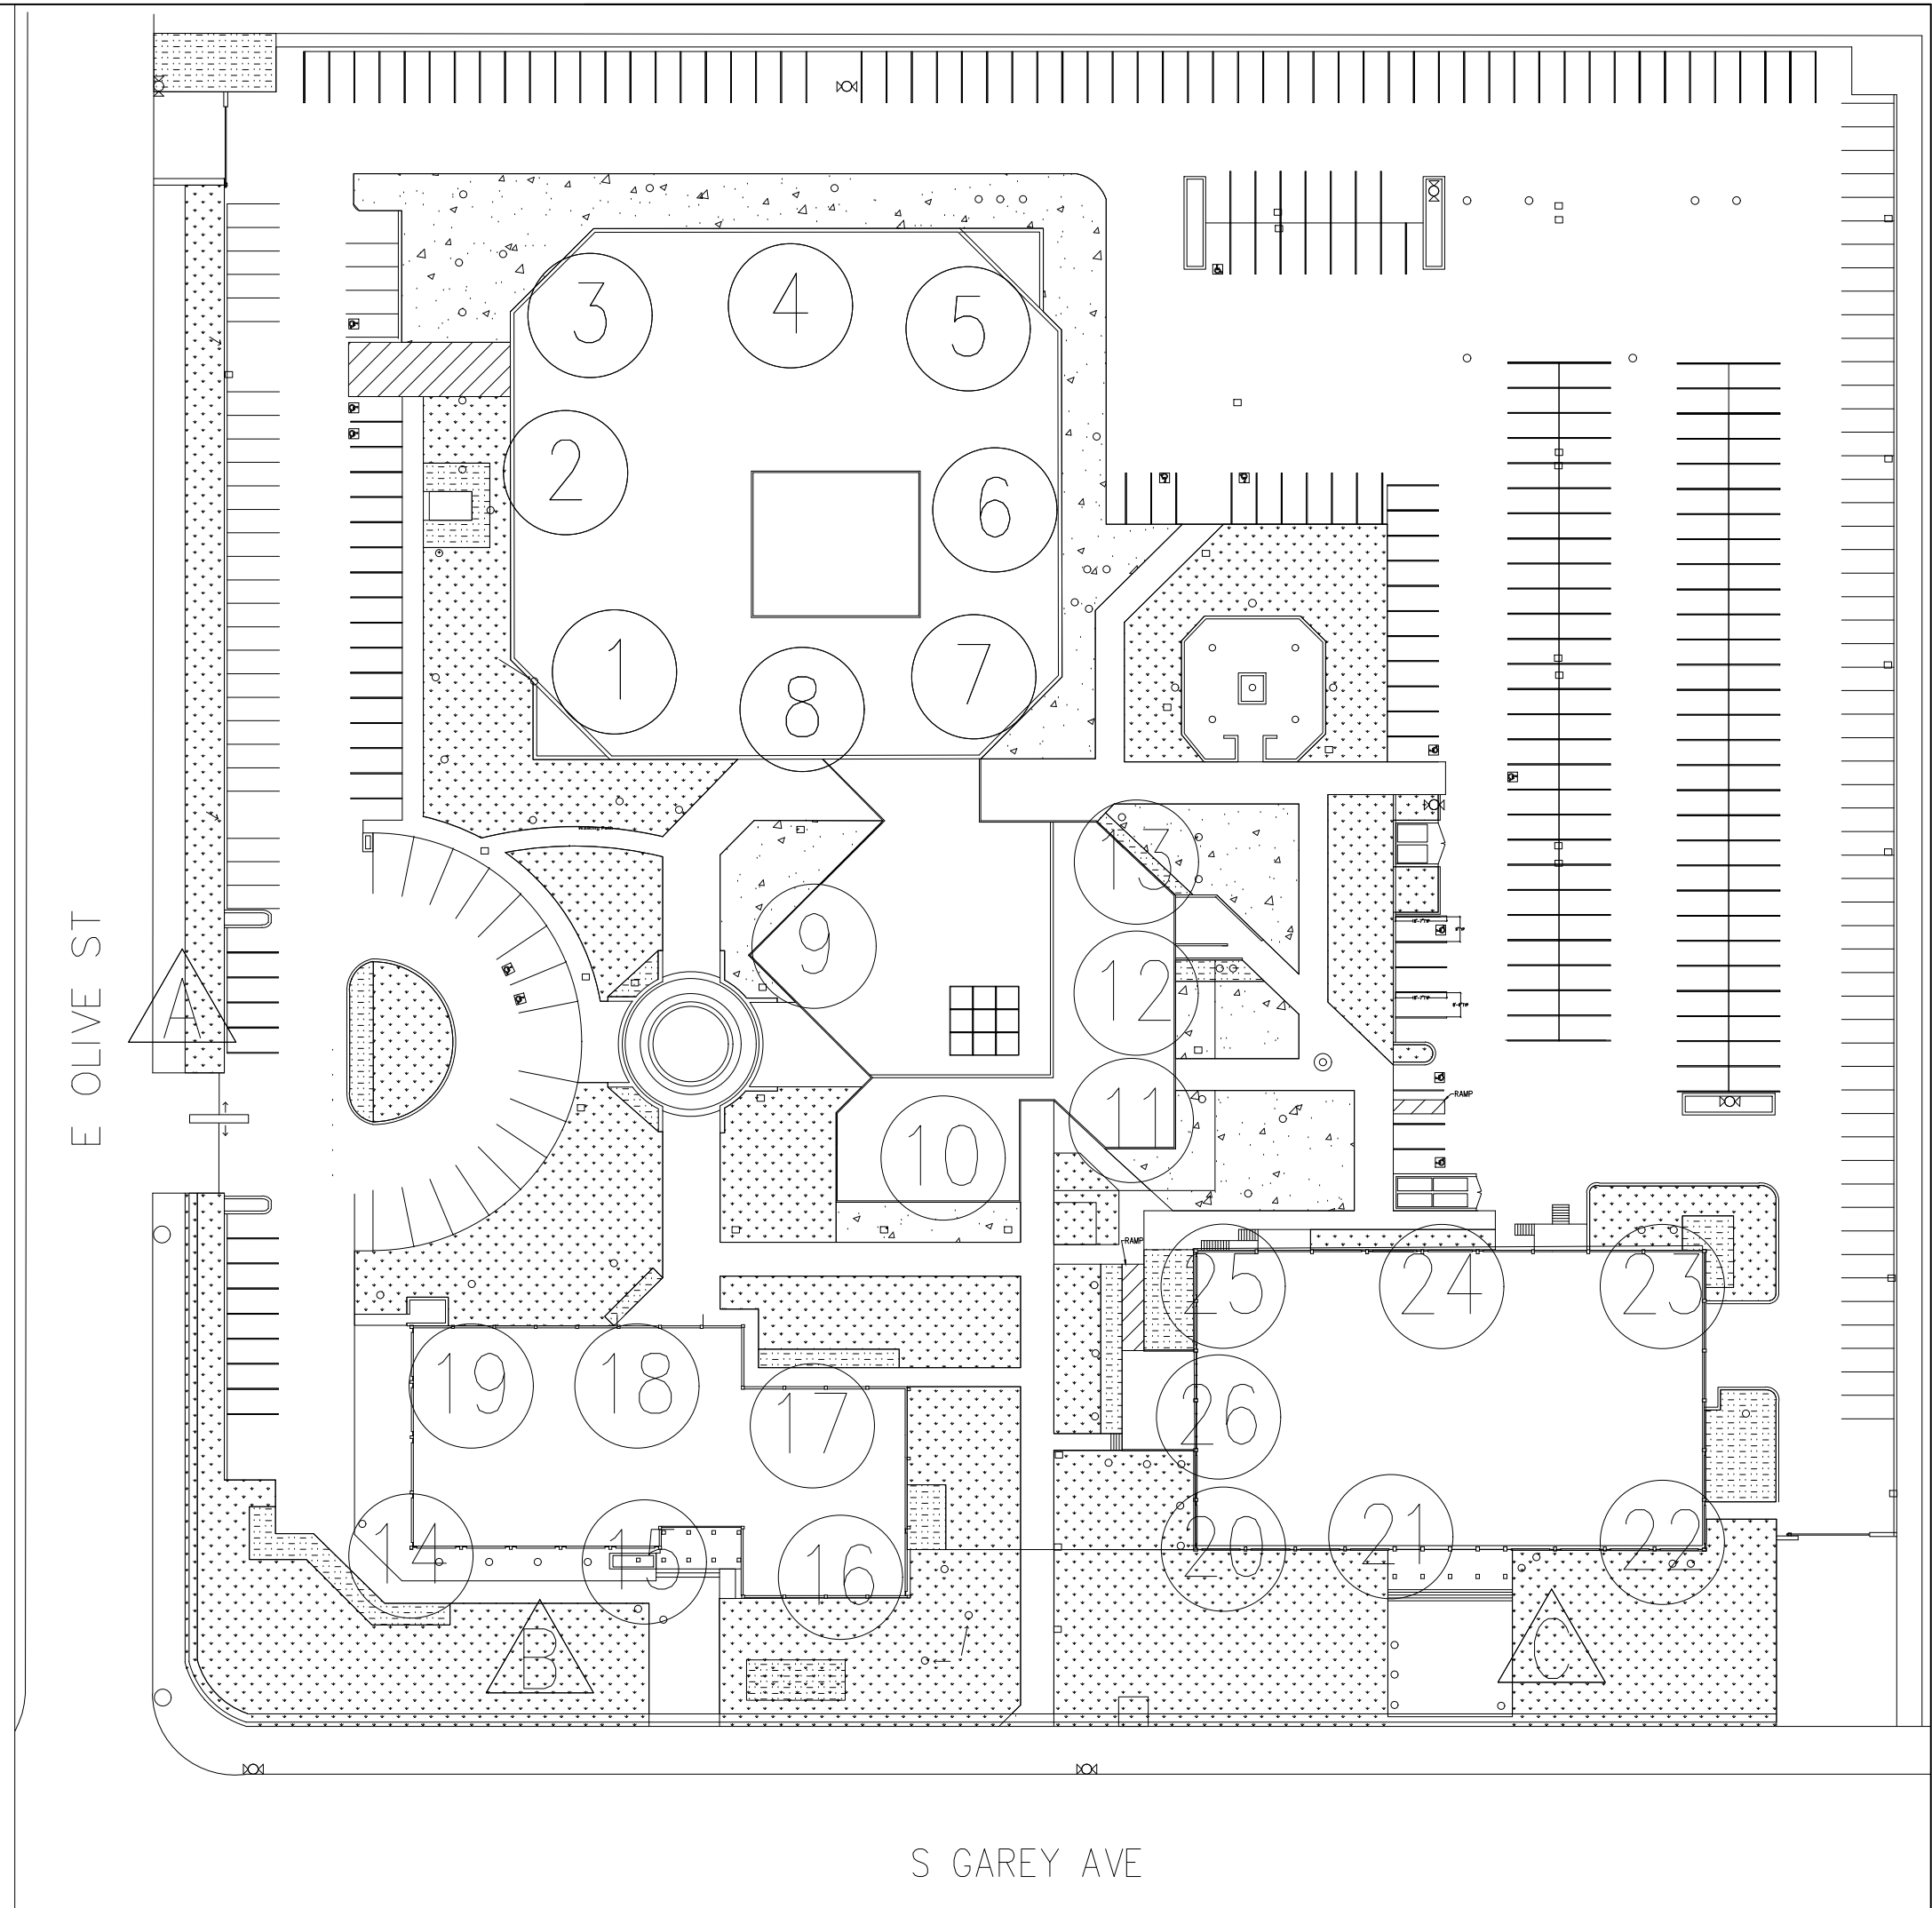

STREET VIEW 3

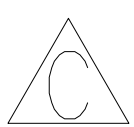

BOCS

POMONA

2350 S GAREY AVE
POMONA, CA, 91766

PHOTO EXHIBIT
BUILDING D

AP.4

