



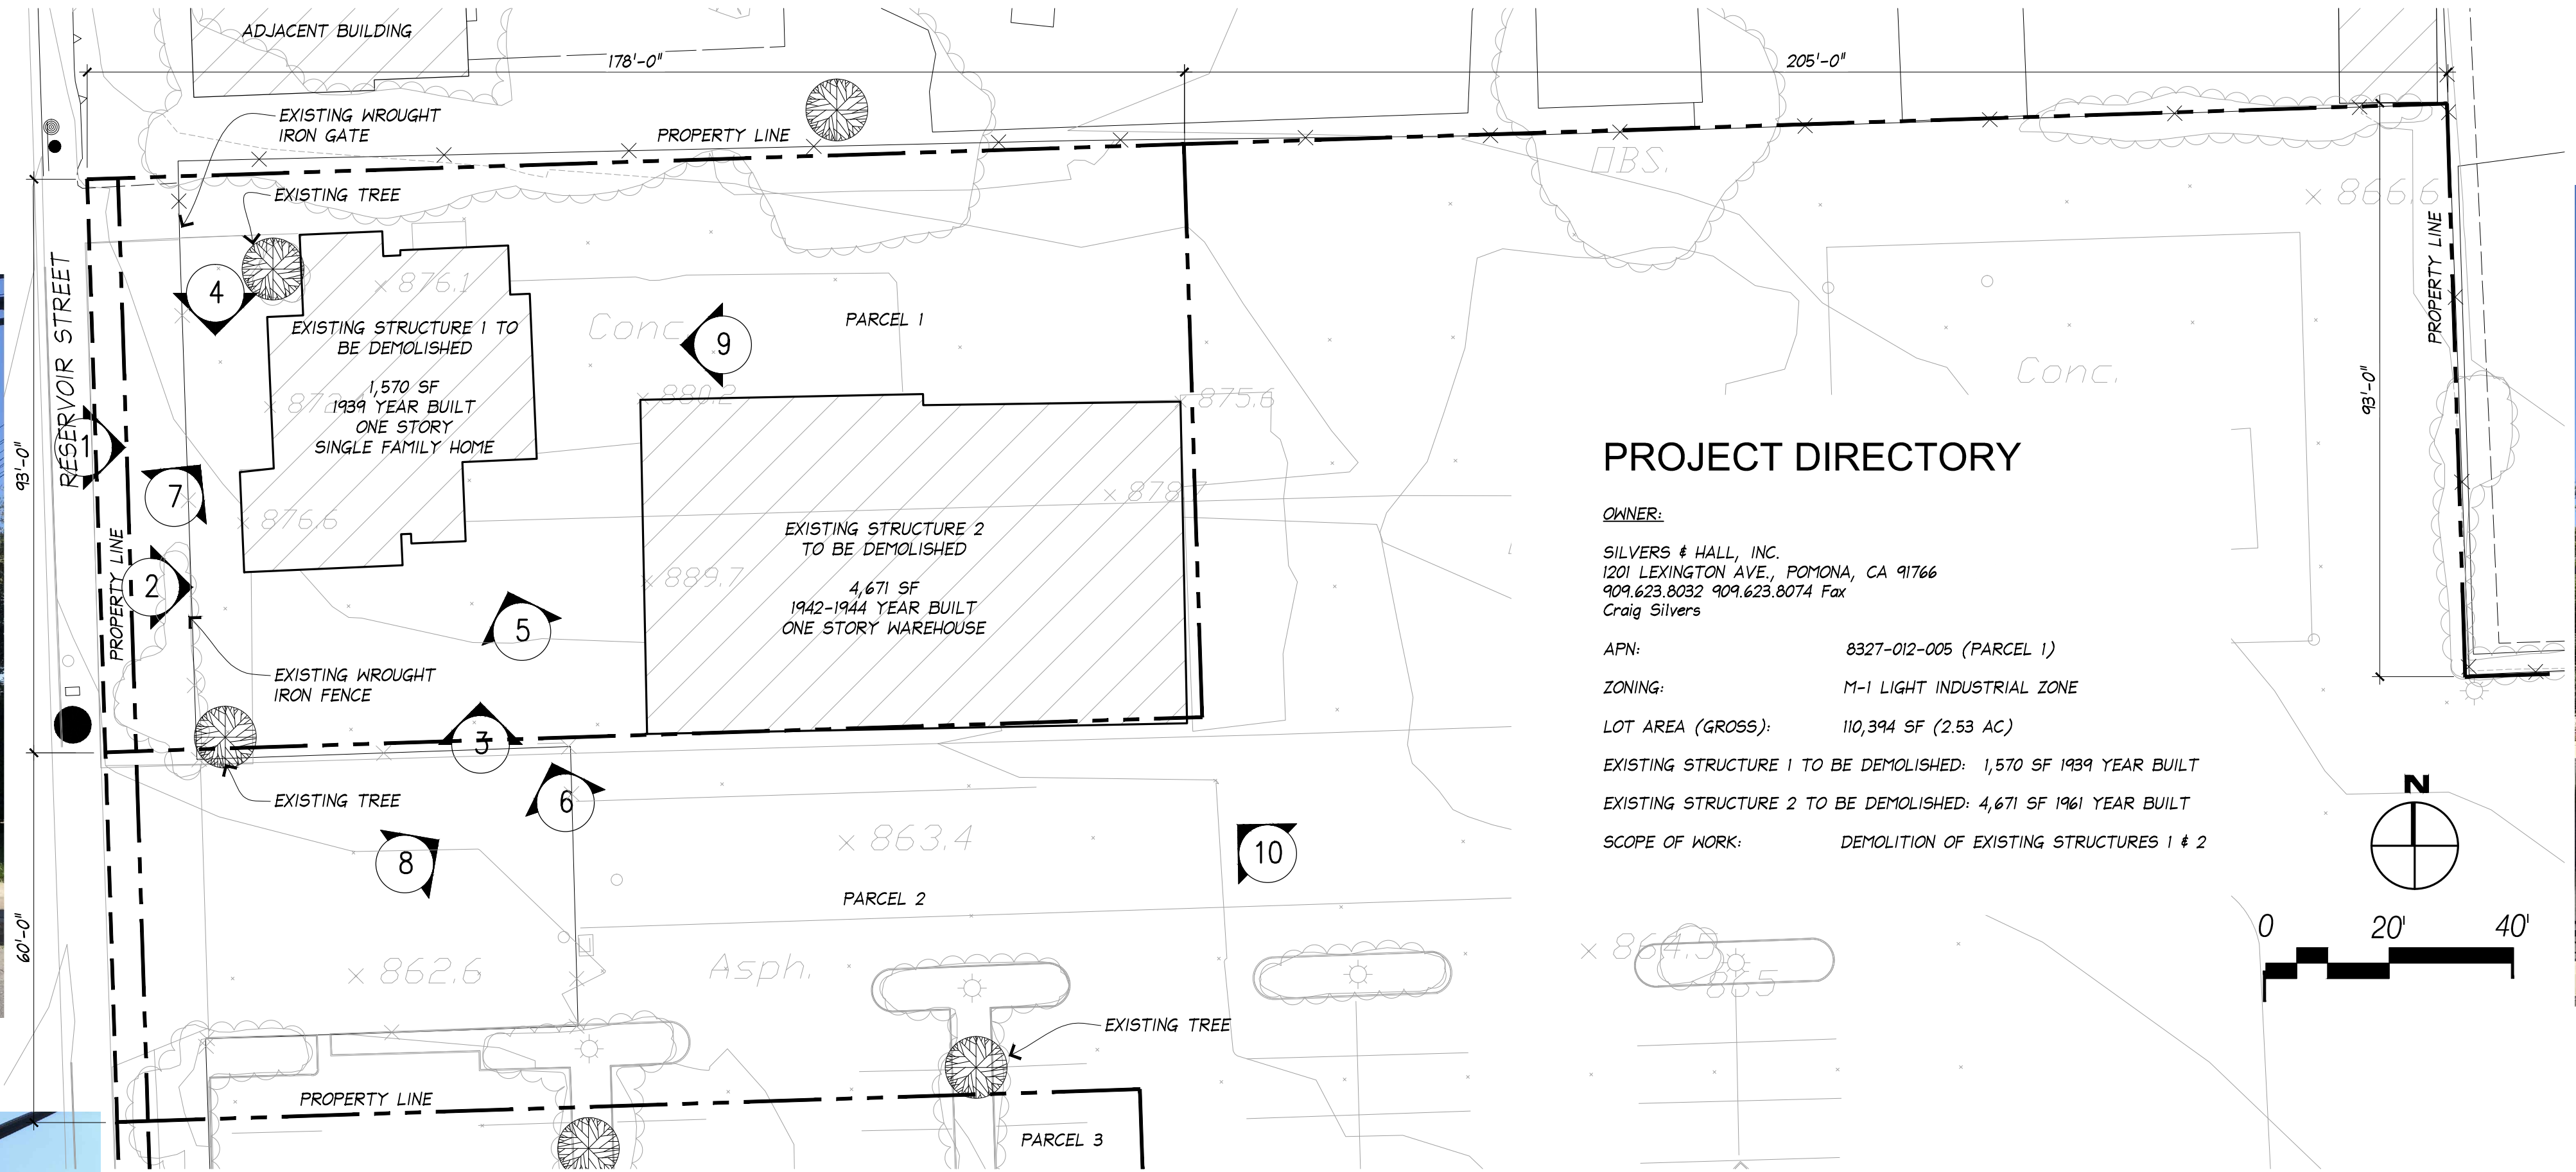

1

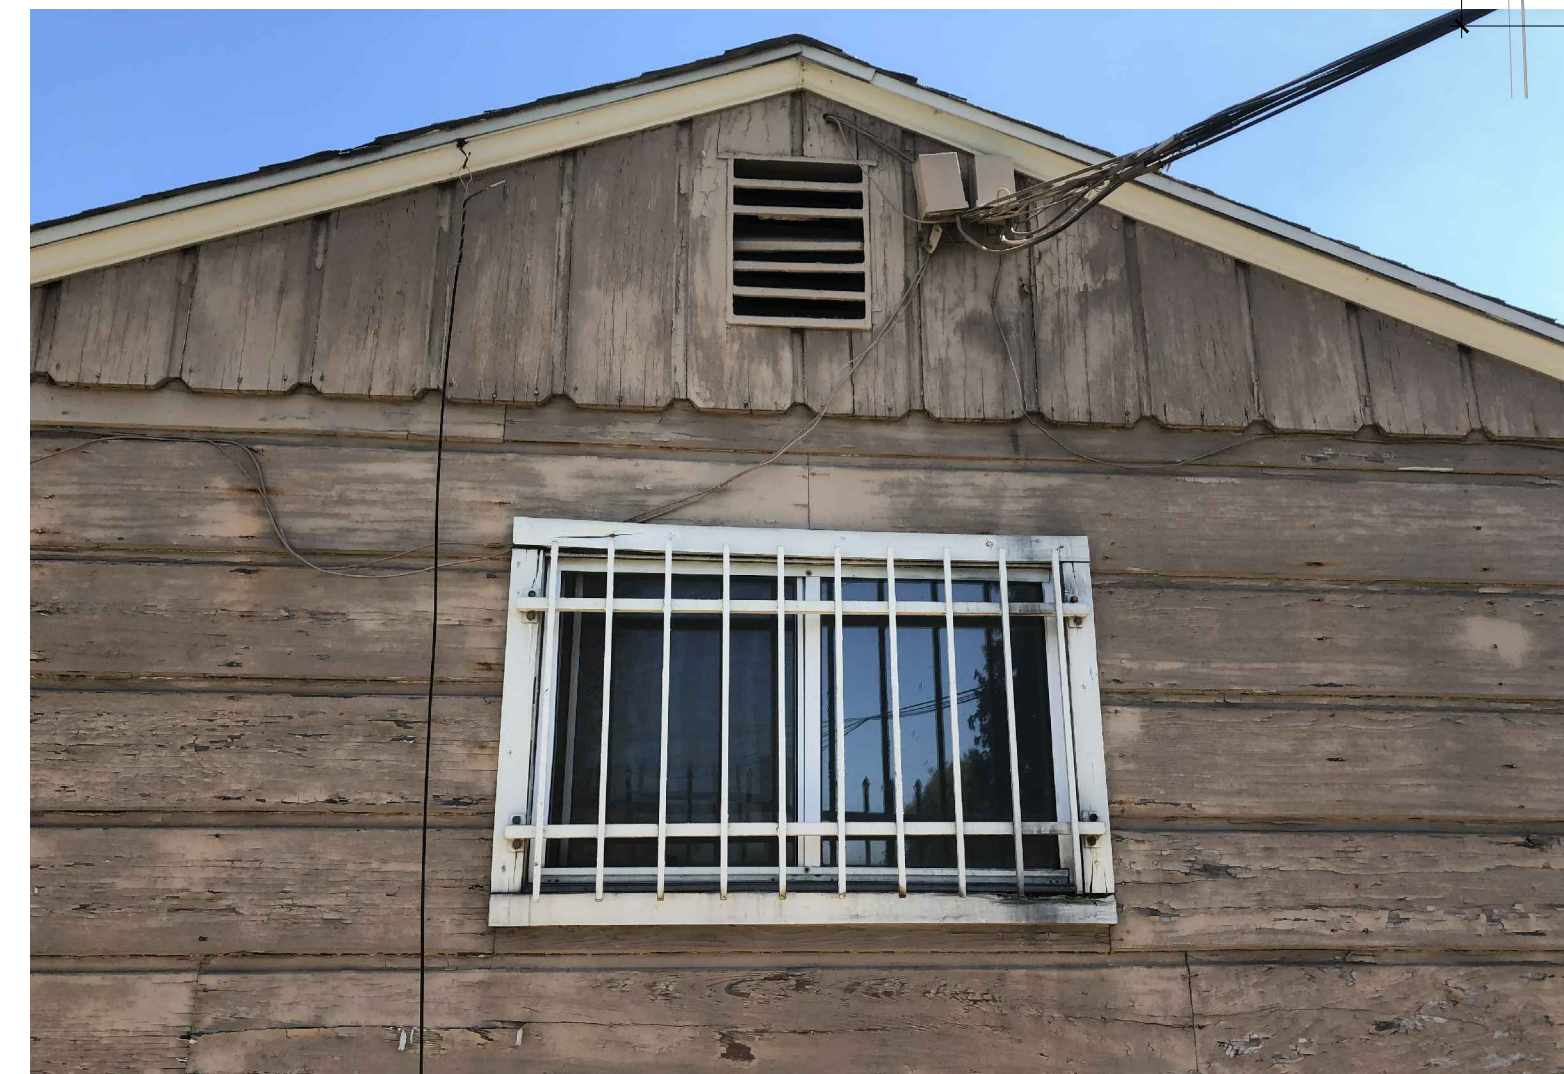

8



2



4



6



9



3



5



7



10

RESERVOIR INDUSTRIAL

650 RESERVOIR ST.

Pomona, CA

PHOTOS & EXISTING SITE PLAN

Architect **CHAIT CO.**

C15381

10.31.2018