


EXHIBIT "B"

VU1-2017

PARCEL MAP NO 73002

P.M.B. 391-57/60

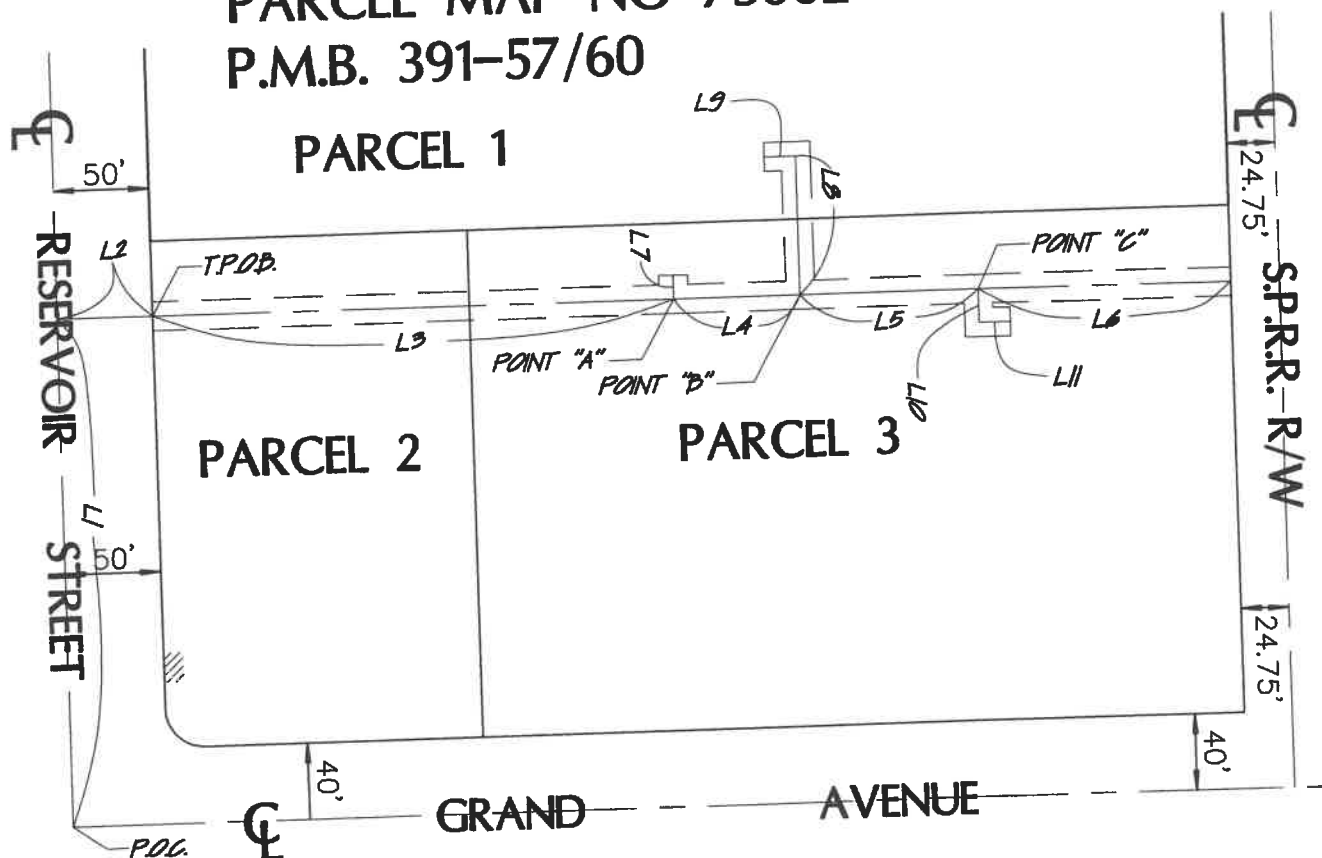

LINE TABLE		
LINE	BEARING	LENGTH
L1	S01°49'32"E	265.17
L2	N88°10'37"E	50.00
L3	N88°10'37"E	271.75
L4	N88°10'37"E	65.42
L5	N88°10'37"E	93.00
L6	N88°10'37"E	131.72
L7	S01°49'23"E	12.50
L8	S01°49'23"E	72.50
L9	N88°10'37"W	16.25
L10	S01°49'23"E	17.50
L11	N88°10'37"E	16.25

LEGEND:

--- CL CENTERLINE
 --- R/W RIGHT OF WAY
 --- PARCEL LINE
 --- EASEMENT LINE



SNEDAKER
LAND SURVEYING
 P.O. BOX 2305
 IRVINDALE, CALIFORNIA 91706
 (626) 841-2403 (626) 966-7106

EXHIBIT "B"
 EASEMENT VACATION AT
 1110 AND 1258 S RESERVOIR ST
 POMONA, CA 91766

PARCELS
 8327-018-031
 8327-018-033
 8327-018-034
 8327-018-035
 8327-018-036

DATE: 2-22-19
 JOB #: 17-072
 DRAWN: RS
 CAD: 17-072.dwg
 SCALE: 1" = 100'
 SHEET 1 OF 1