


EXHIBIT B



LM2-2019 AT 690 WEST HOLT AVENUE

APN: 8340-026-022

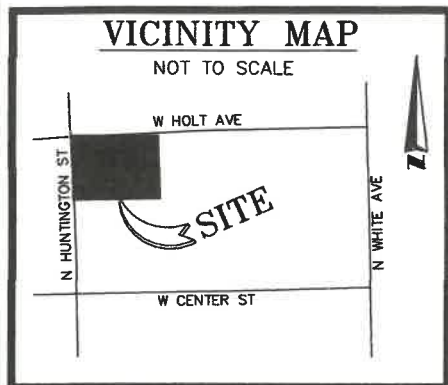

LEGEND

- CENTERLINE
- - - RIGHT OF WAY
- PROPOSED MERGED PARCEL
- x - x - LINE TO BE REMOVED
- - - ADJOINING PROPERTY LINE

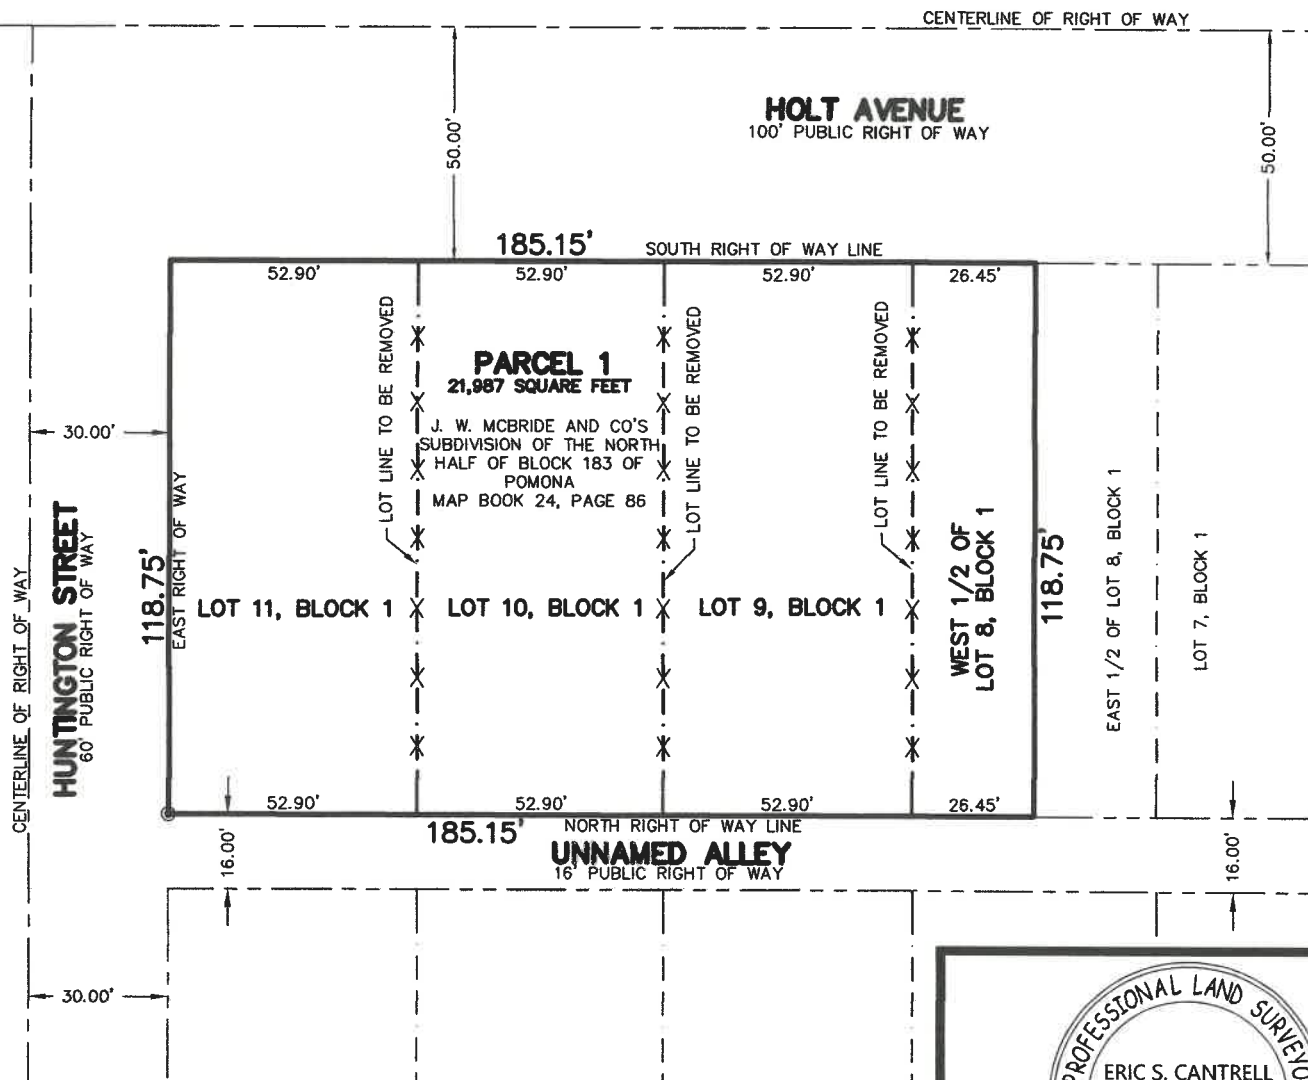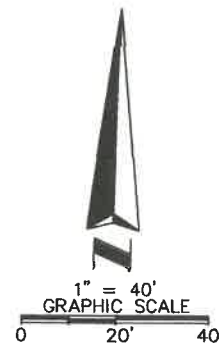

JOB NUMBER: 391743	
SCALE: 1" = 40'	
DRAWN BY: UB	
APPROVED BY: ESC	
DATE	REVISION HISTORY
04/22/19	LOT MERGER EXHIBIT
06/14/19	CITY COMMENTS

COORDINATED BY:



AEI Consultants

TELEPHONE: 925.746.6000
EMAIL: SURVEYS@AEICONSULTANTS.COM



6/14/2019
ERIC S. CANTRELL, CA PLS NO. 7163
FOR THE FIRM OF AEI CONSULTANTS