


LEGEND

(500)	EXISTING CONTOUR
	EXISTING BUILDING
X	EXISTING SEWER LINE
X	CHAIN LINK FENCE
	EXISTING WALL
---	PROPERTY LINE
	PORTLAND CEMENT CONCRETE
TW	TOP OF WALL
PP	POWER POLE
317.85 PCC	EXIST. ELEVATION
CL	CENTERLINE
EG	EDGE OF GUTTER
PCC	PORTLAND CEMENT CONCRETE
TC	TOP OF CURB
TS	TOP OF GRADE
FS	FINISHED SURFACE
FF	FINISHED FLOOR
FL	FLOW LINE
BLDG COR	BUILDING CORNER
GAR COR	GARAGE CORNER
LWN	LAWN
W FACE WALL	WEST FACE OF WALL
DRT.	DIRT
CP	CONTROL POINT
BW	BACK OF WALK
EFW	EAST FACE OF WALL
SDMH	STORM DRAIN MANHOLE
SMH	SEWER MANHOLE
FH	FIRE HYDRANT
WM	WATER METER
GM	GAS METER
AC	ASPHALTIC CONCRETE
FH	FIRE HYDRANT
PL	PROPERTY LINE
GB	GRADE BREAK

TENTATIVE TRACT MAP NO. 74171

IN THE CITY OF POMONA, COUNTY OF LOS ANGELES, STATE OF CALIFORNIA,
BEING A SUBDIVISION OF PARCEL 2, OF PARCEL MAP NO. 26558, AS PER MAP
RECORDED IN PARCEL MAP BOOK 324 PAGES 21 AND 22 OF PARCEL MAPS, IN THE OFFICE OF THE
COUNTY RECORDER OF SAID COUNTY.
FOR CONDOMINIUM PURPOSES

SCALE: 1"=20'

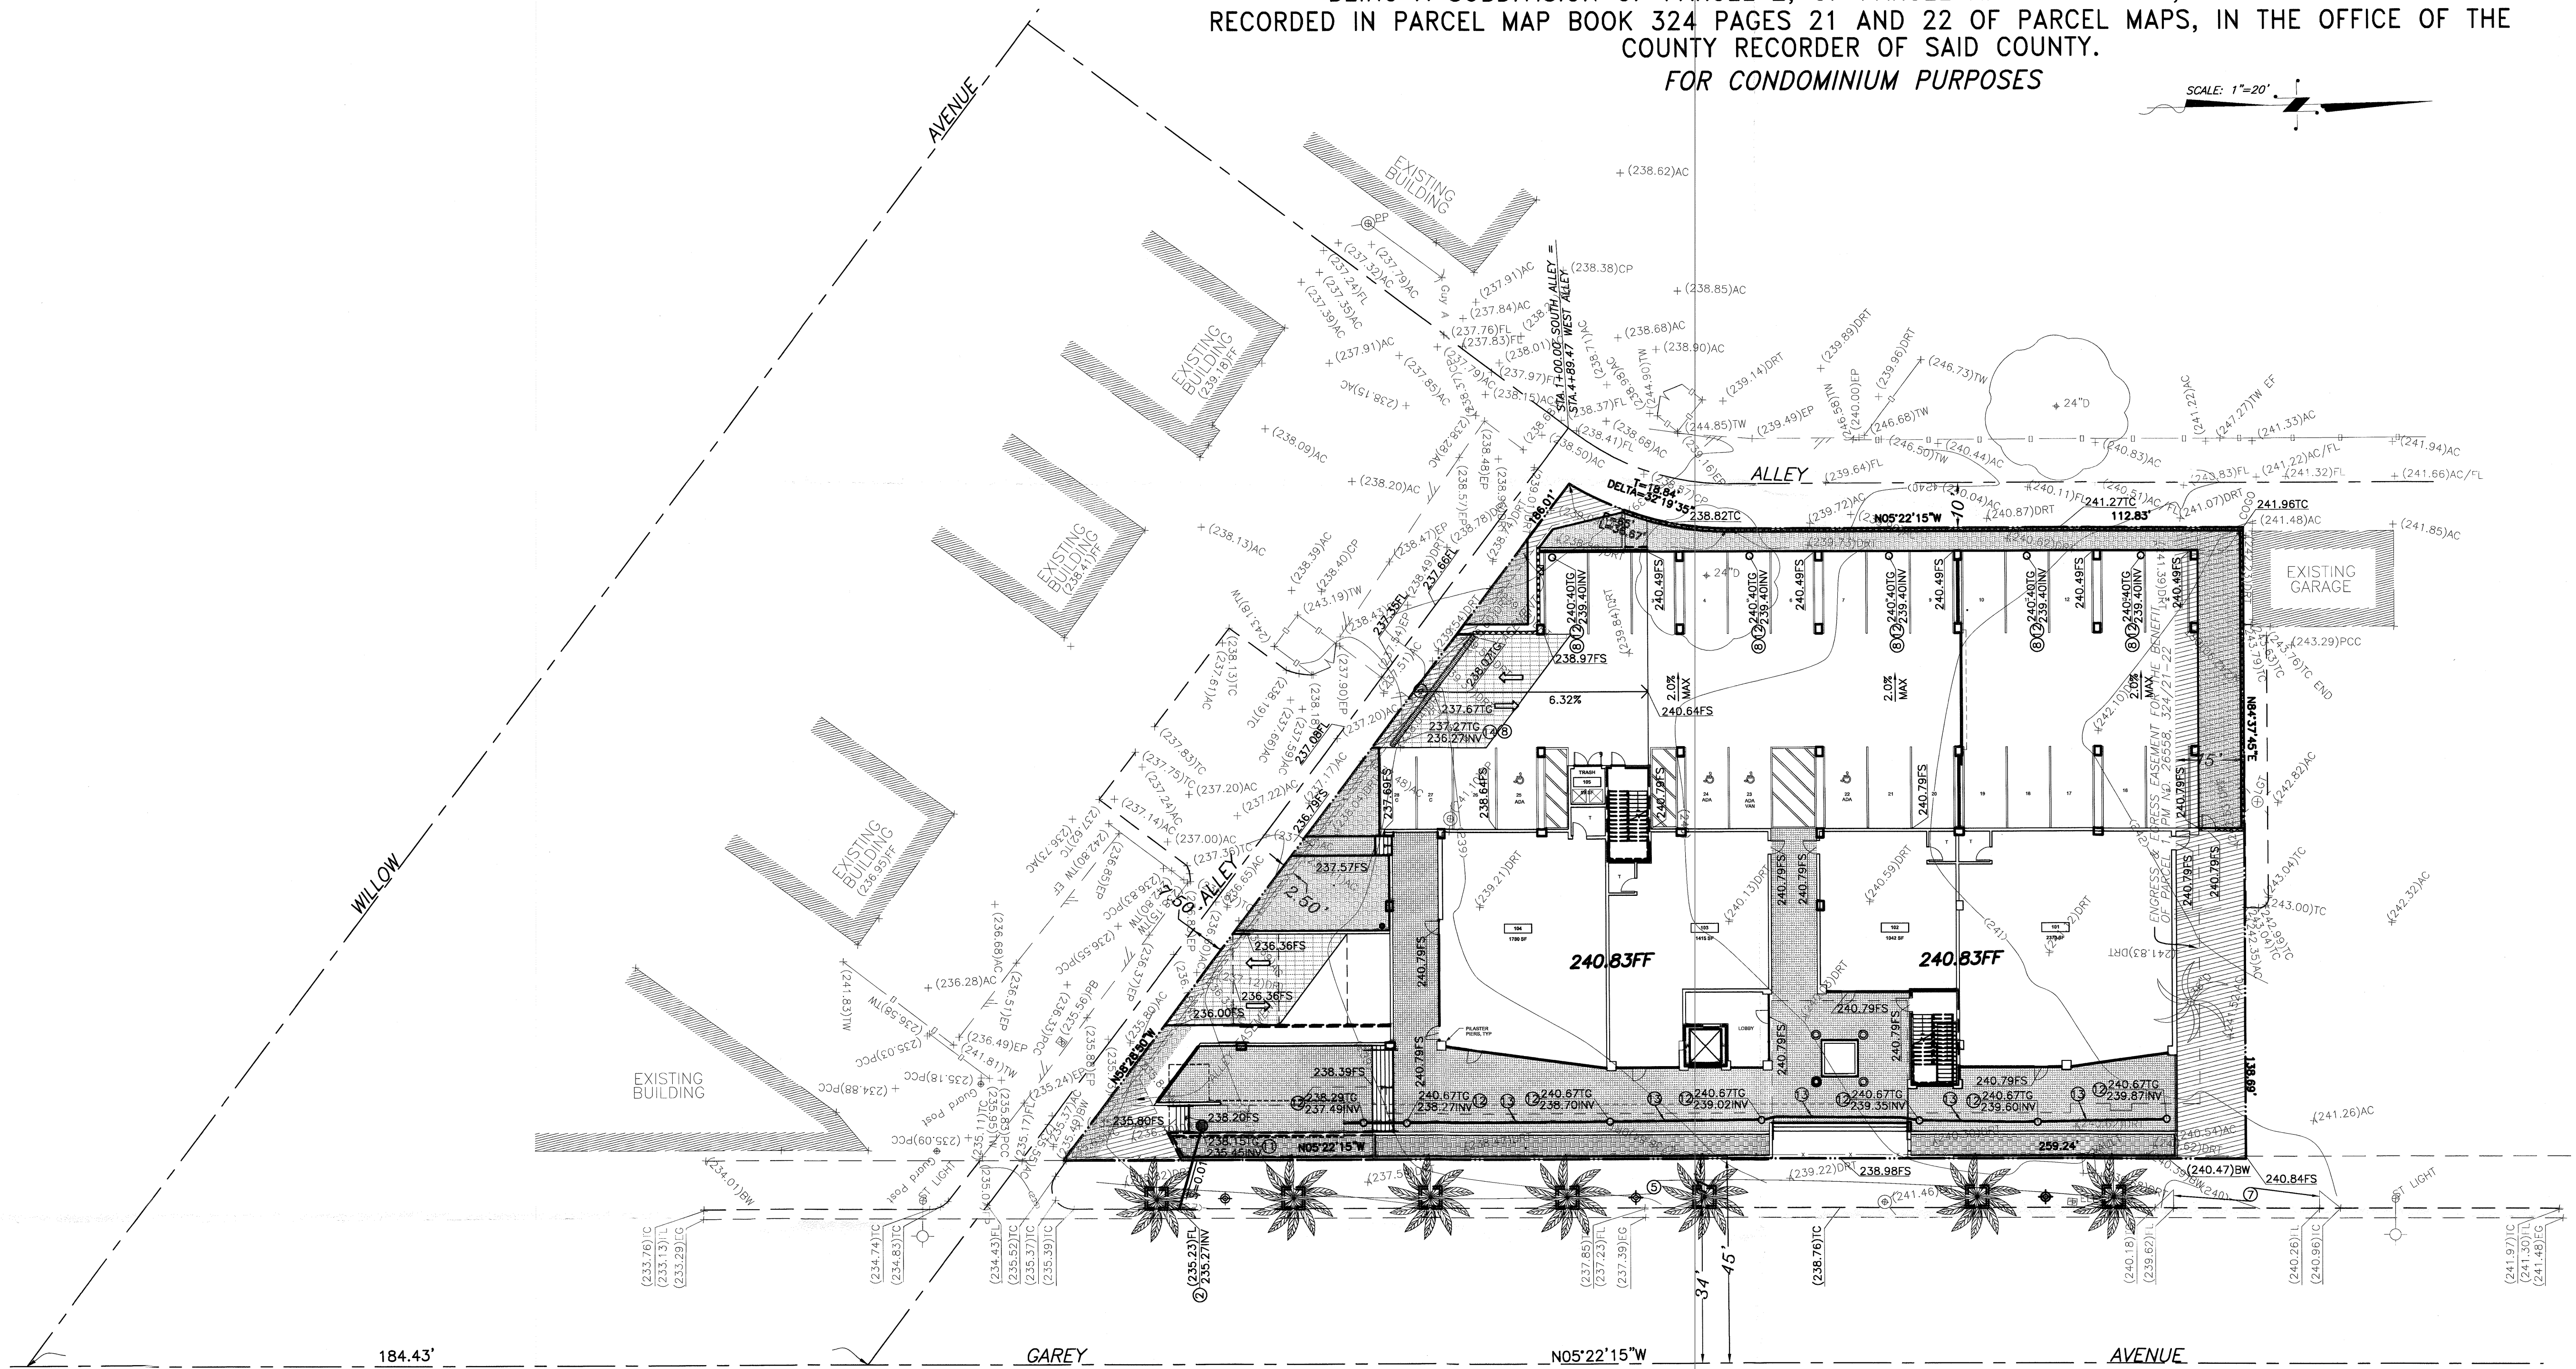


184.43'

GAREY

N05°22'15"W

AVENUE

VICINITY MAP NOT TO SCALE

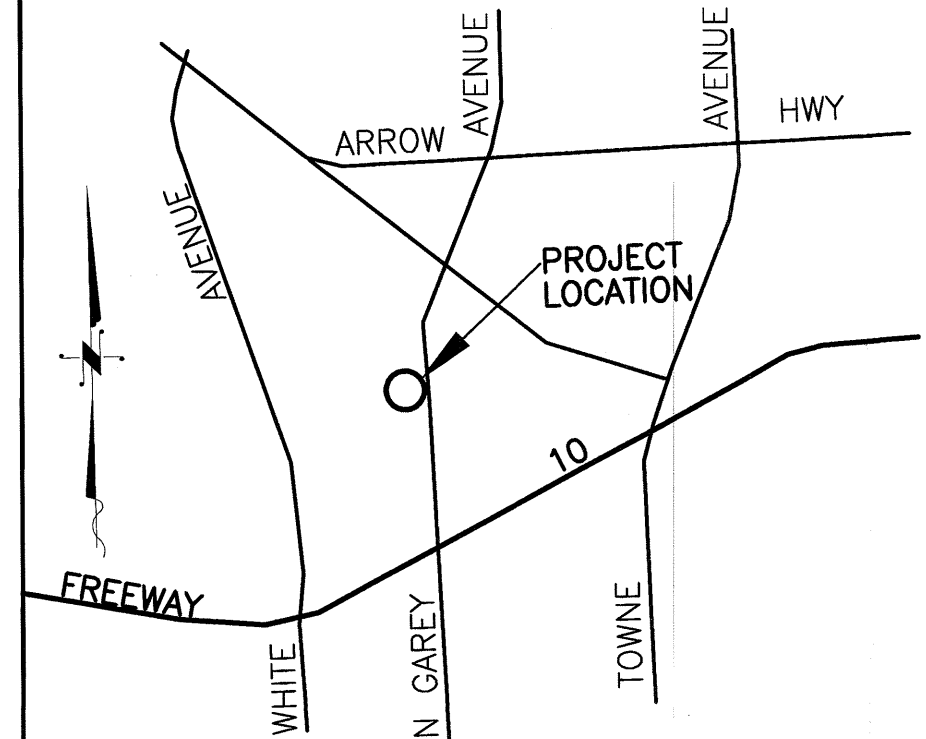

SURVEYOR'S NOTE:
THIS TENTATIVE MAP IS PREPARED IN CONFORMANCE WITH CALIFORNIA
SUBDIVISION MAP ACT SECTION 66424.5 (a).



MAP PREPARED BY:
Caliland Engineering, Inc.
Civil Engineering • Land Surveying • Subdivision
1216 SOUTH GARFIELD AVENUE, SUITE 200, ALHAMBRA, CA 91801
Phone: (626)281-2288 Fax: (626)281-2088
Visit us at: www.Caliland.net

BENCH MARK
G 2172
RD&M TAG IN S CB 300MM E/O BCR @ SE COR
ARROW HWY & GAREY AVE 18M E & 12M S/O
C/L INT.
POMONA(2000) NAVD 88 DATUM ELEVATION: 317.328'

REVISION		DATE	APPROV'D BY
CITY OF POMONA			
TENTATIVE TRACT MAP			
1833 N. GAREY AVENUE, APN: 8359-007-033			
DESIGNED	KE	MAP PREPARED FOR:	SHEET
DRAWN	KE	Mel-Pomona, LLC 28348 ROADSIDE DRIVE, SUITE 205 AGOURA HILLS, CA 91301	1 OF 1