

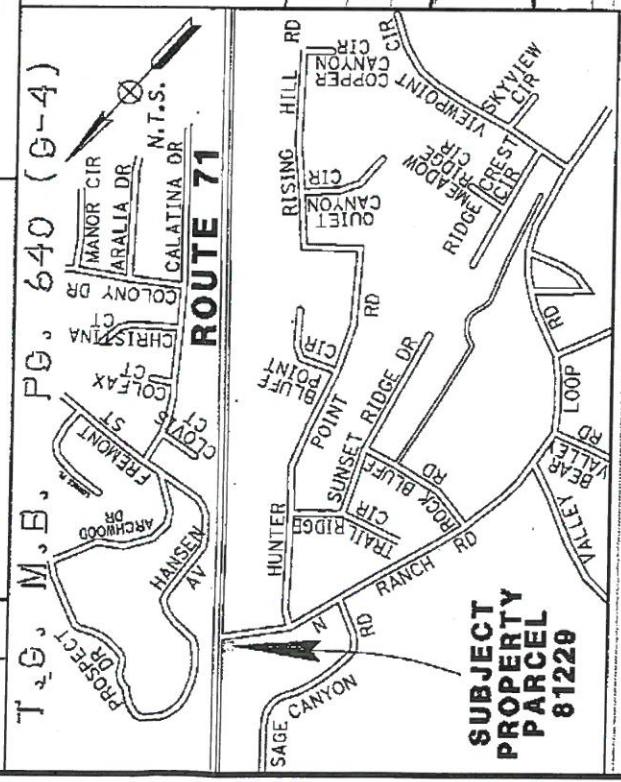


PARCEL #	TITLE CODE	GRANTOR	AREAS (square feet or as noted)			REMARKS	REVISIONS	
			TOTAL	REQUIRED @ [U/F]	EXCESS @ [U/F] REMAINDER		DATE	REMARKS
81229-1	UE	CITY OF POMONA	43,261	3,317		13' EASEMENT FOR LANDSCAPING	5-24-19	PER PD-26 5-2-19
T C	M D	P O					-	-

NOTE: The State of California or its officers or agents shall not be responsible for the accuracy or completeness of digital images of this map.

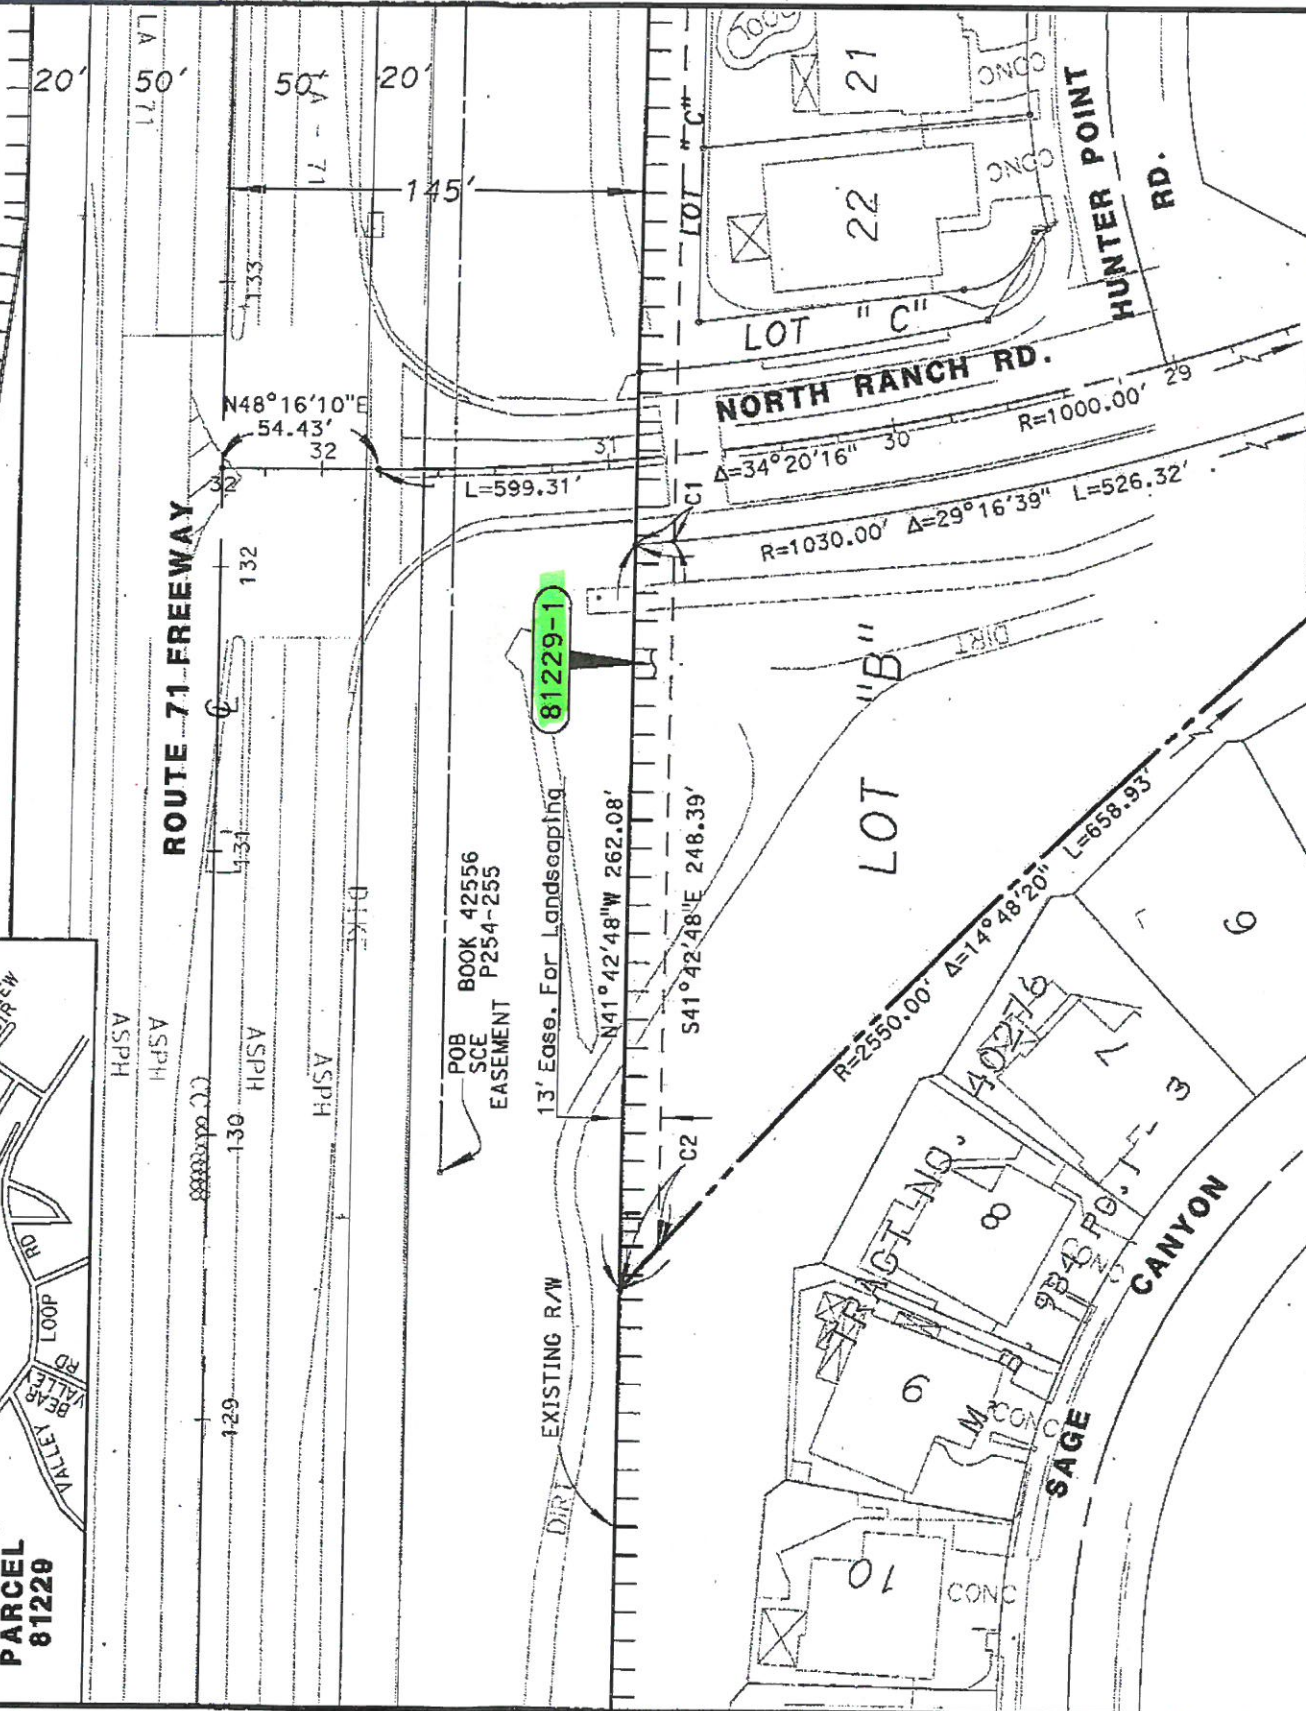

**SUBJECT
PROPERTY
PARCEL
81228**

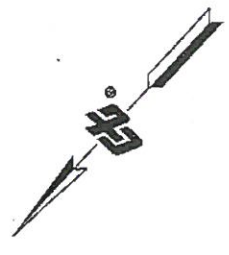

L1= N41°42'48"W 49.63'
C1= R=1030.00' Δ=0°43'35" L=13.06'
C2= R=2550.00' Δ=0°26'41" L=19.79'

STATE OF CALIFORNIA
CALIFORNIA TRANSPORTATION AGENCY
DEPARTMENT OF TRANSPORTATION

**RIGHT OF WAY
APPRAISAL MAP**


(FOR APPRAISAL PURPOSE ONLY)


PARCEL 81229


(APN # 8704-022-900 & 901)
SCALE: 1"=20'

CITY OF POMONA
COUNTY OF LOS ANGELES

EA:21062	DATE:03-21-2019	REF MAP NO. F1182-4
DISTRICT	COUNTY	ROUTE
7	LA	71
		SHEET PM
		2.5
		SHEET NO.
		1
		TOTAL SHEETS
		1

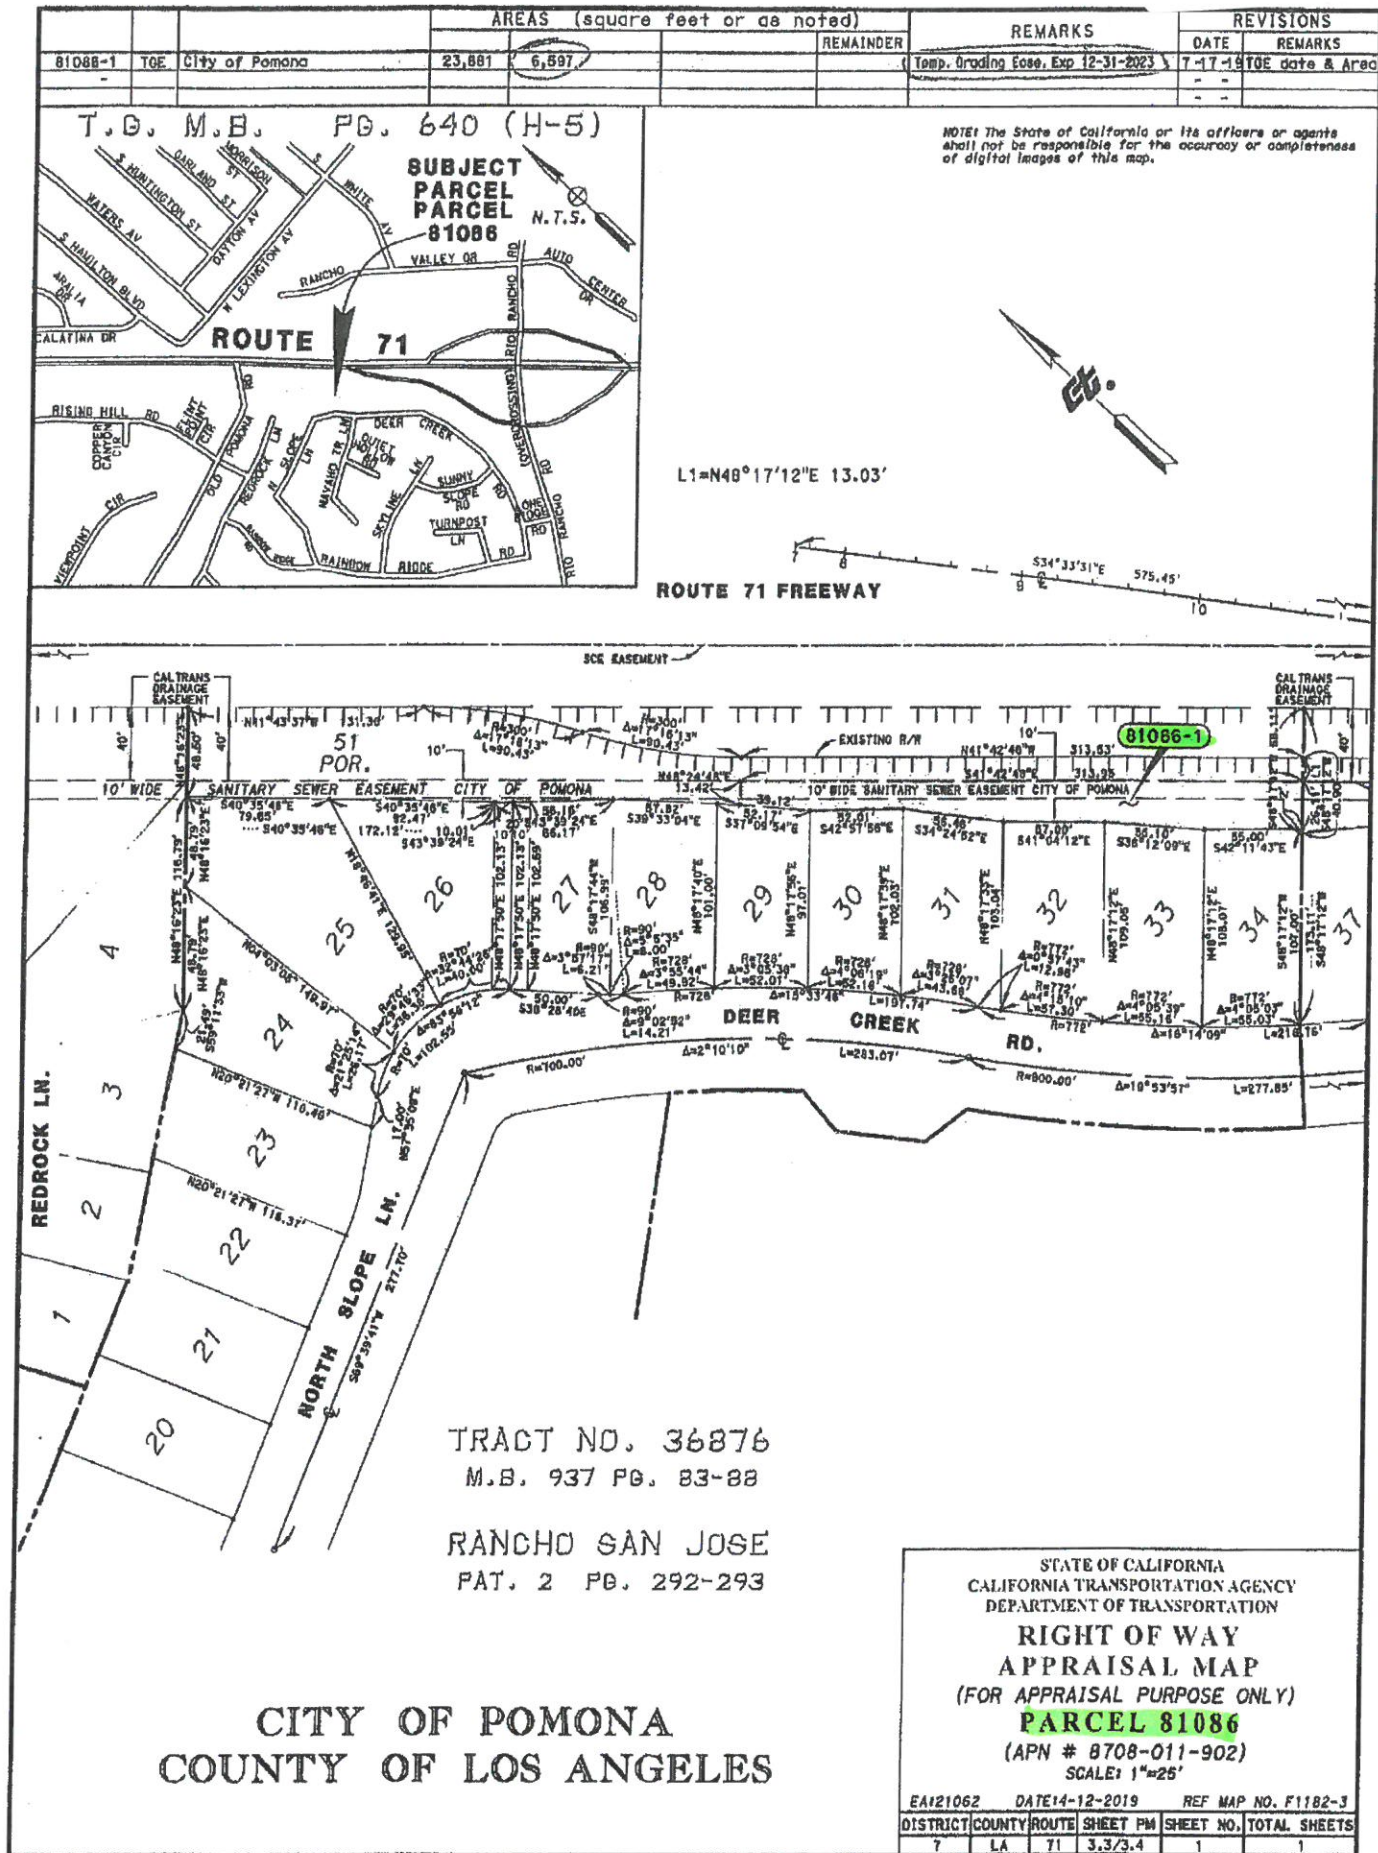

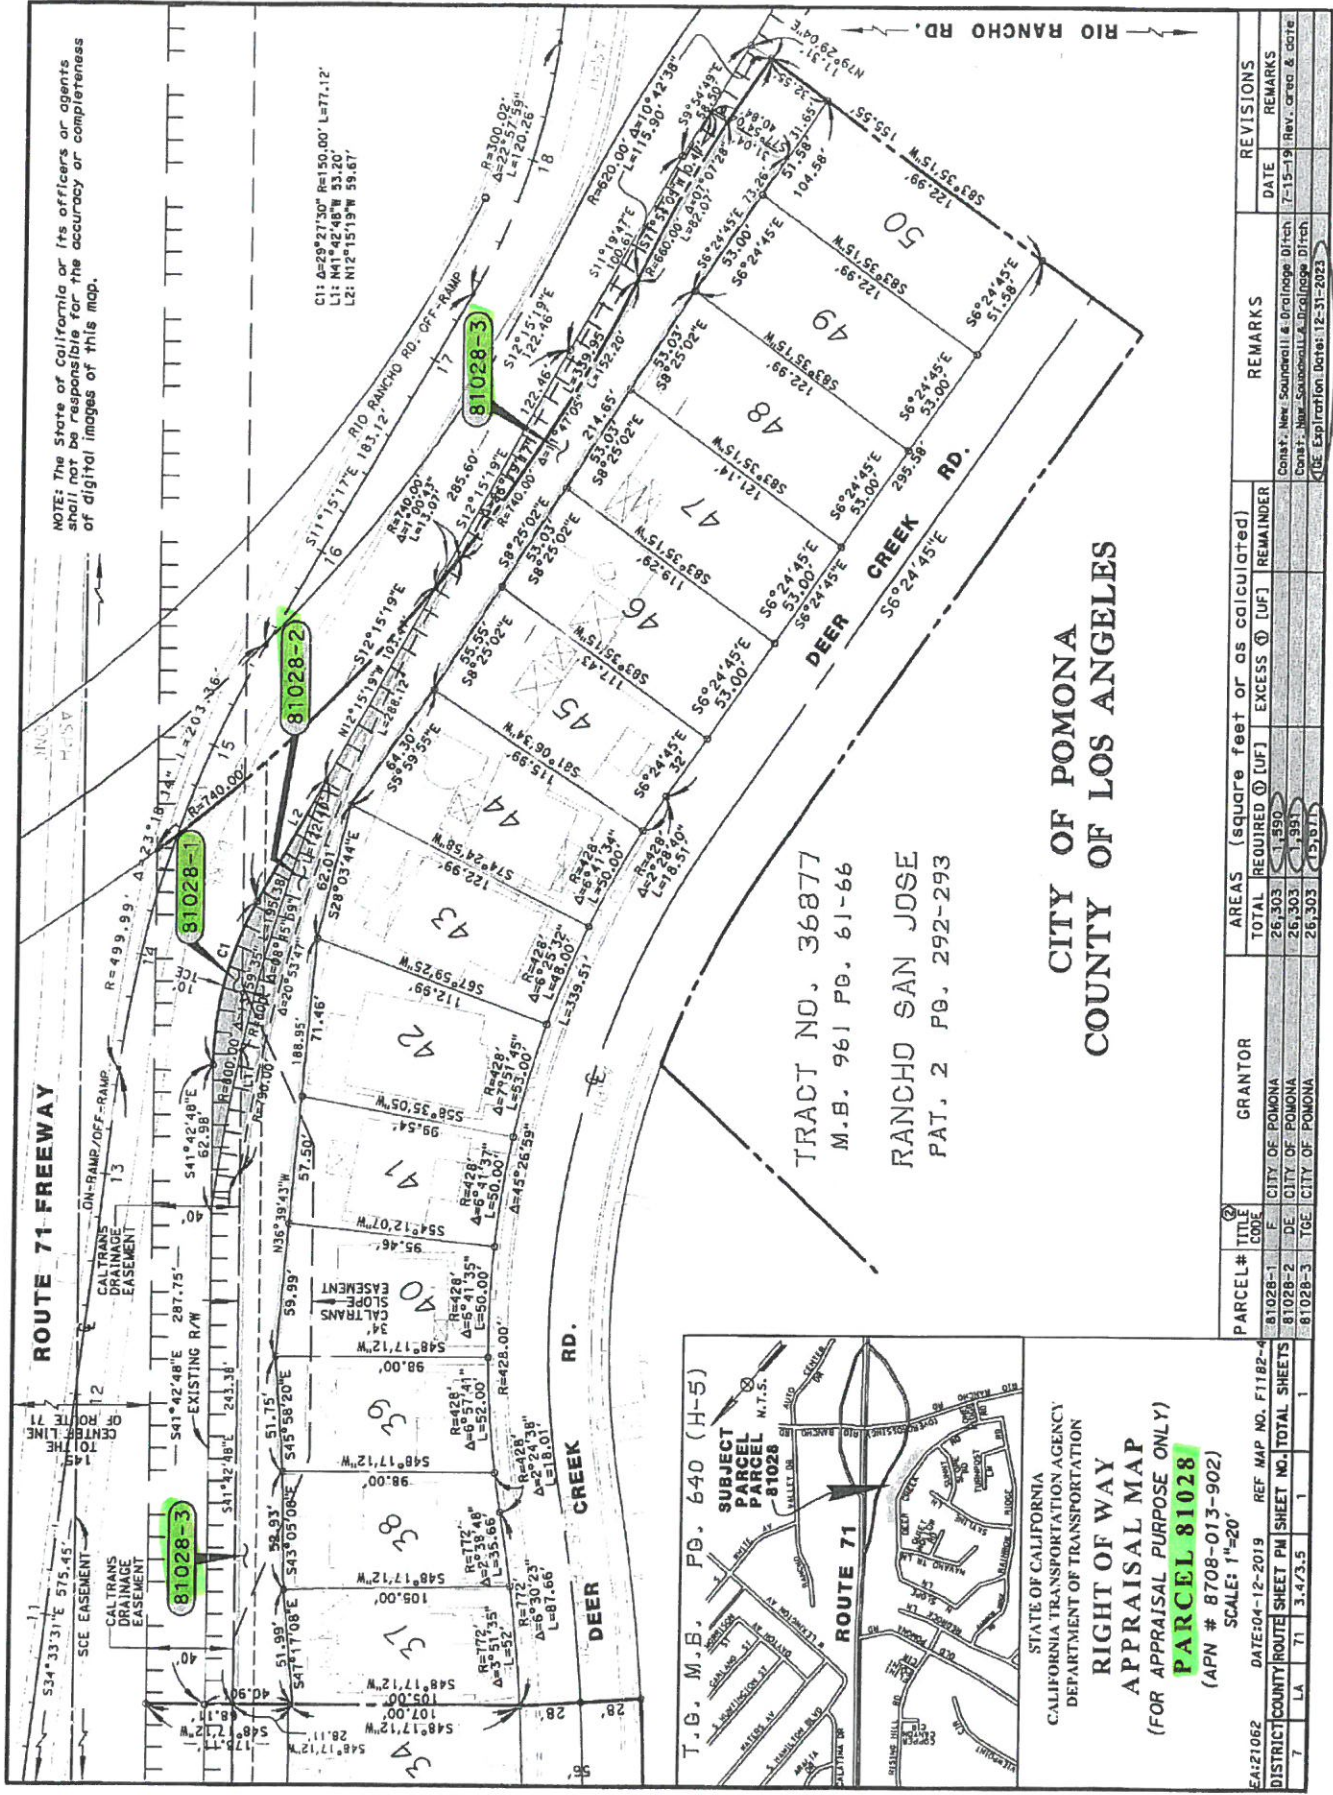

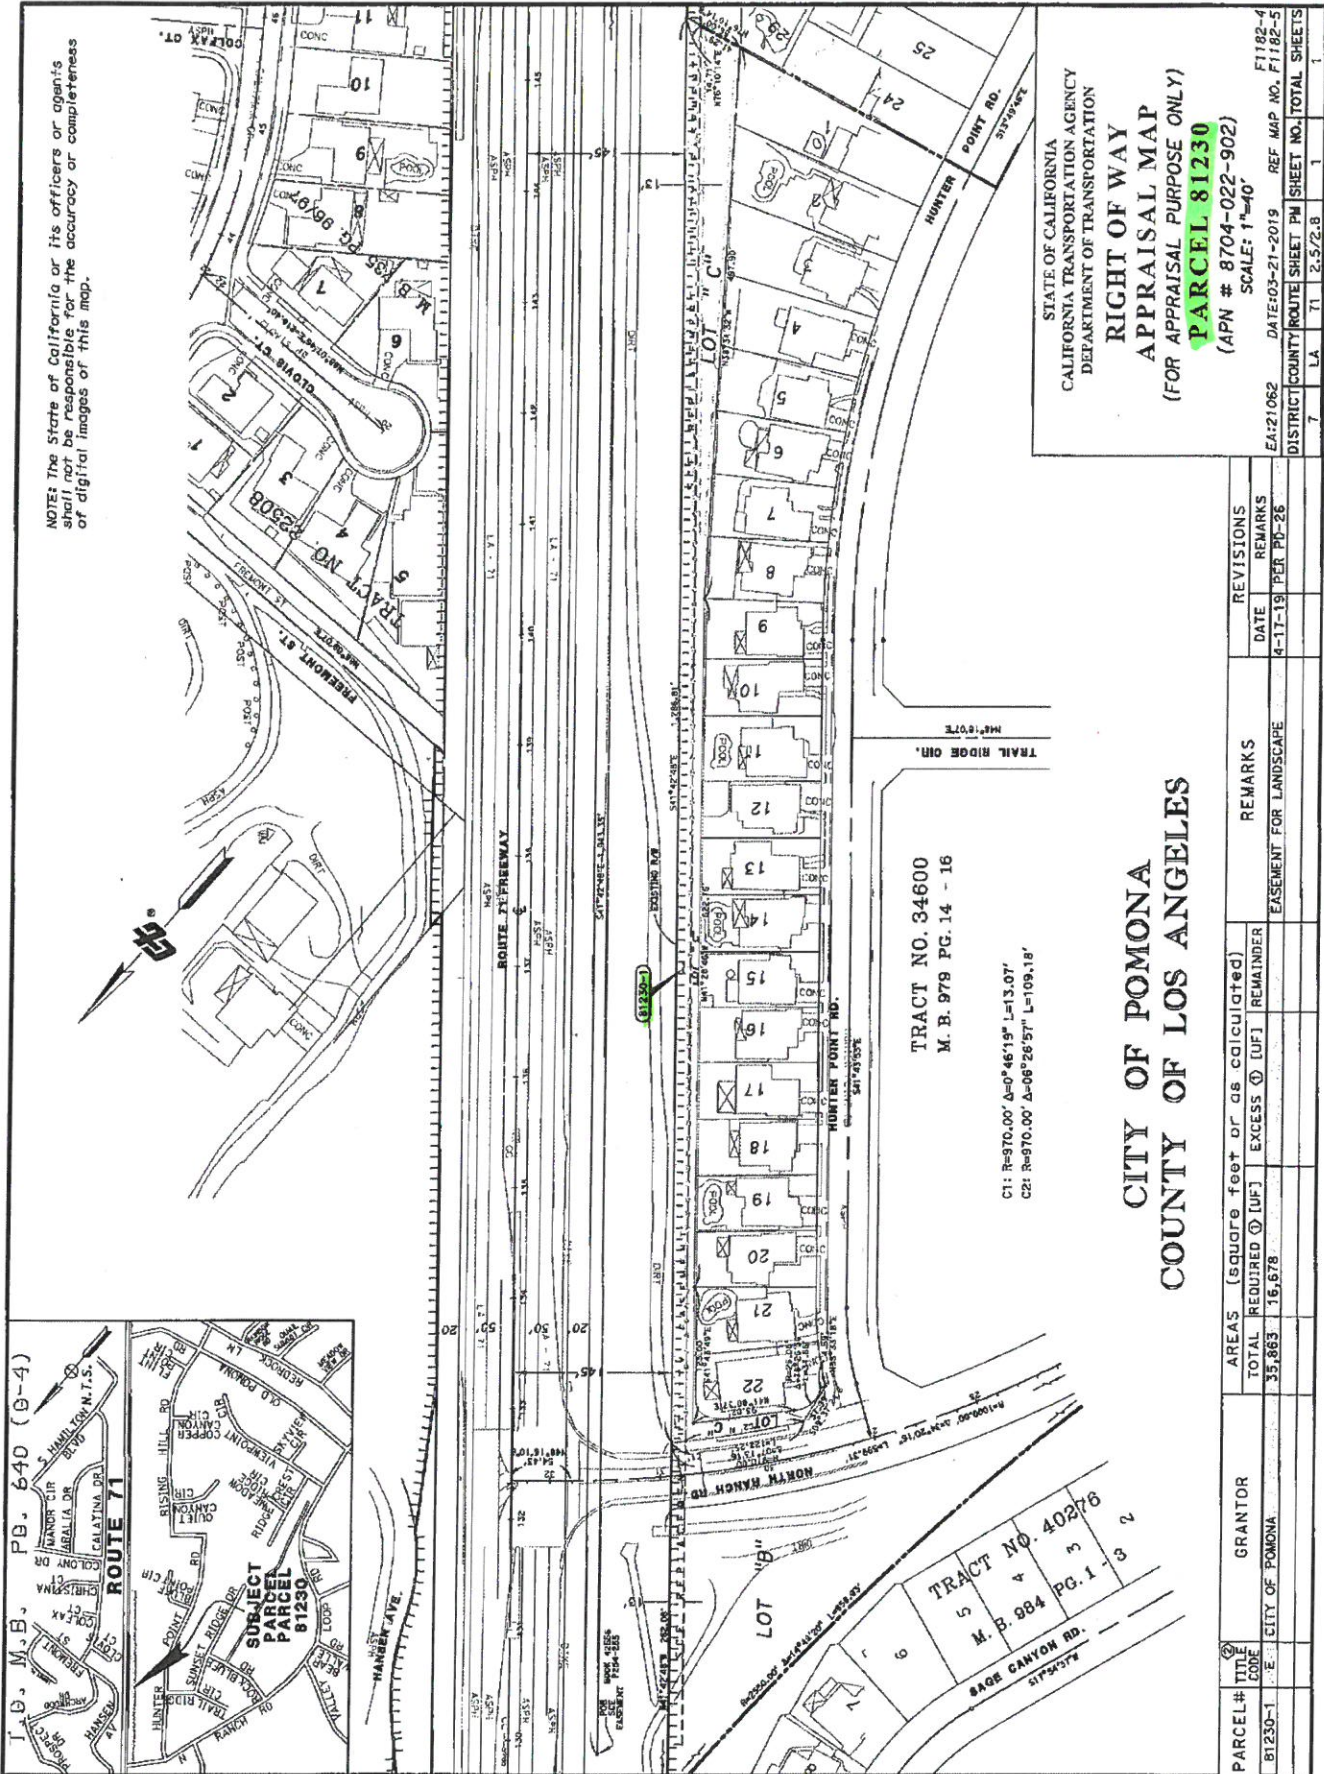

PARCEL #	TITLE	GRANTOR	AREAS (SQUARE FEET) OF AS CALCULATED	REMARKS	REVISIONS
81230-1	CITY OF POMONA	CITY OF POMONA	TOTAL REQUIRED 16,678	EASEMENT FOR LANDSCAPE	DATE REMARKS
			TOTAL 16,678		4-17-19 PER PD-26

TRACT NO.	PG.	LOT	REMARKS
34600	14 - 16	1	
34600	14 - 16	2	
34600	14 - 16	3	
34600	14 - 16	4	
34600	14 - 16	5	
34600	14 - 16	6	
34600	14 - 16	7	
34600	14 - 16	8	
34600	14 - 16	9	
34600	14 - 16	10	
34600	14 - 16	11	
34600	14 - 16	12	
34600	14 - 16	13	
34600	14 - 16	14	
34600	14 - 16	15	
34600	14 - 16	16	
34600	14 - 16	17	
34600	14 - 16	18	
34600	14 - 16	19	
34600	14 - 16	20	
34600	14 - 16	21	
34600	14 - 16	22	
34600	14 - 16	23	
34600	14 - 16	24	
34600	14 - 16	25	

