


**350 E. McKinley Ave.**

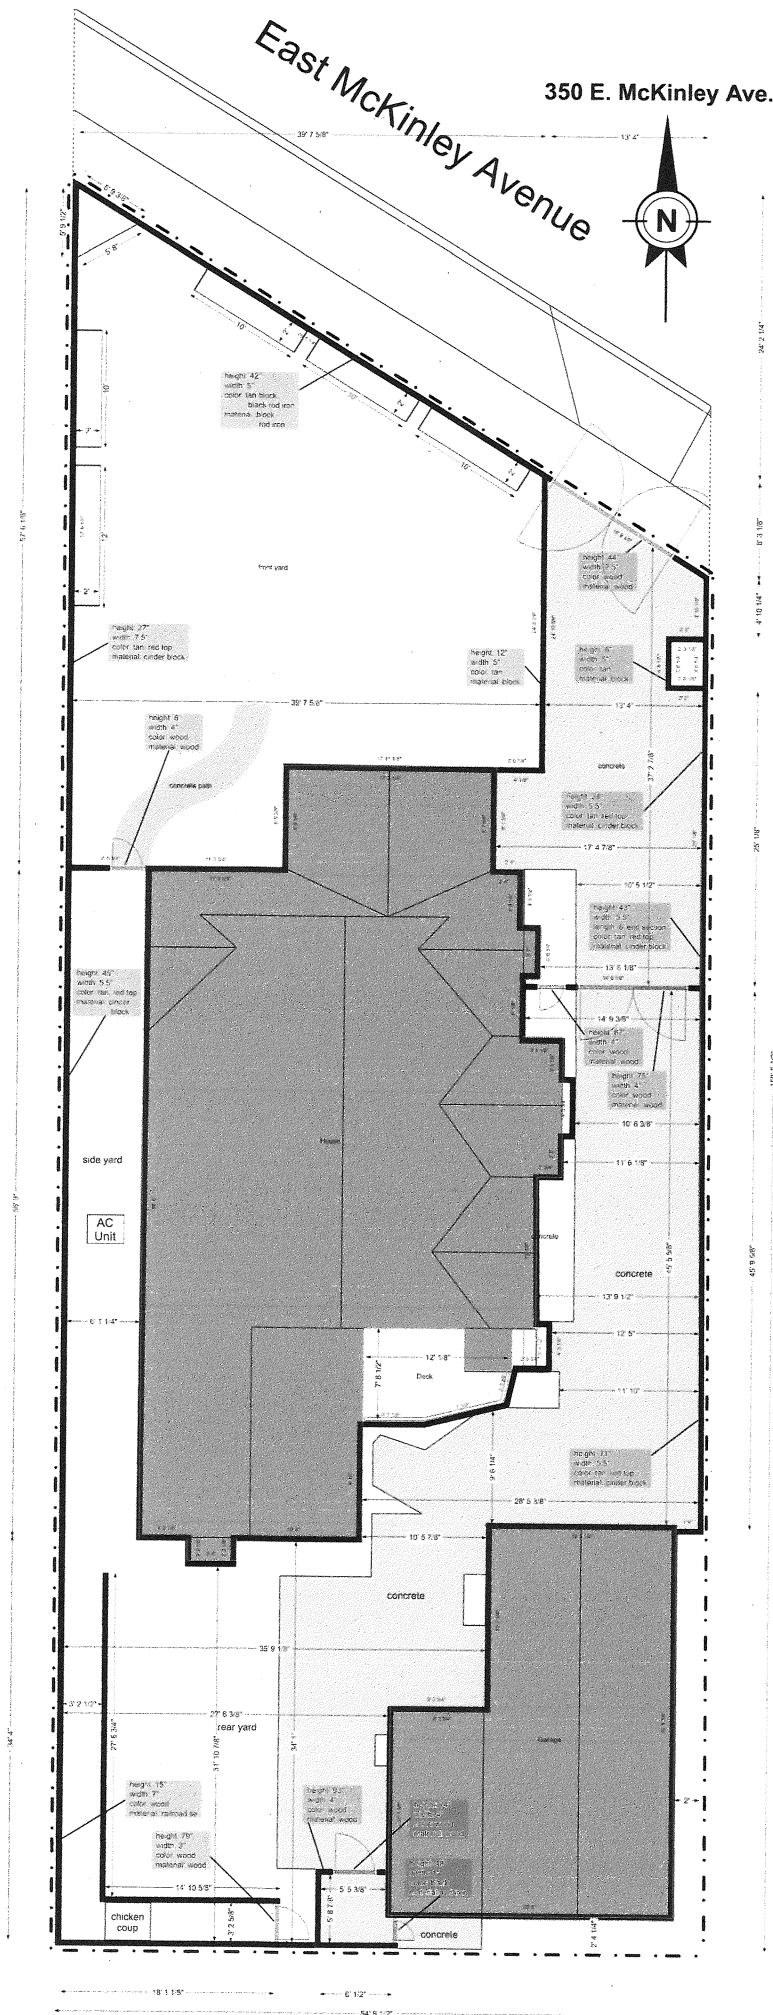



**NOTE:**  
Every door's  
materiel is wood

